




SECTION A-A

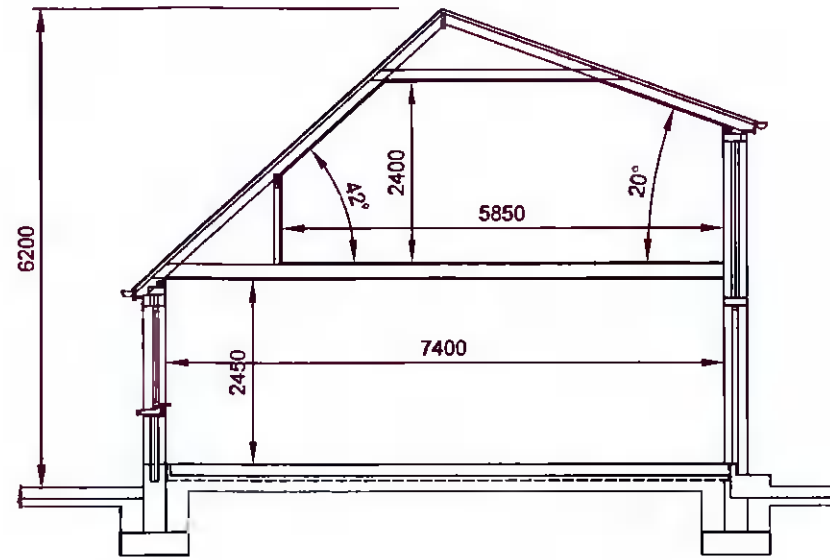

SECTION B-B

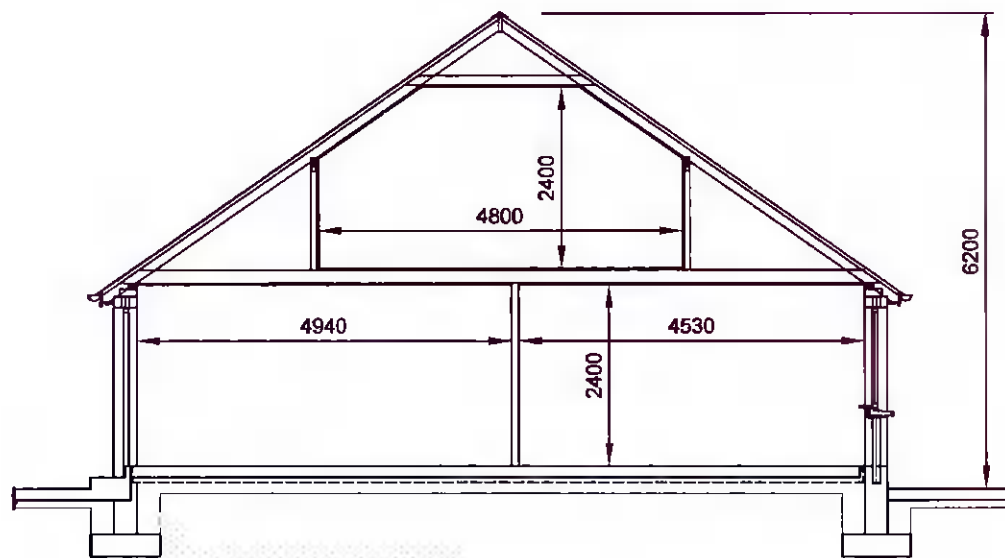

SECTION C-C

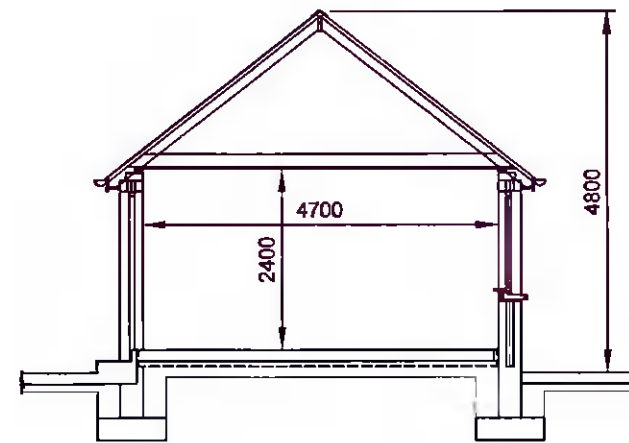

SECTION D-D

NO	REVISION	DATE
----	----------	------

H. K. O'DALY & ASSOCIATES
 ARCHITECTURAL & PLANNING CONSULTANTS
 KINGSWOOD, NAAS ROAD, CLONDALKIN, DUBLIN 22.
 TELEPHONE (01) 459 1127

PROJECT EXTENSION AT GLENARRANEEN, BRITAS, CO. DUBLIN.	SCALE 1:100 DATE August 2021 DRAWN <i>Hugh O'Daly</i> CHECKED
DRAWING TITLE SECTIONS.	DRAWING NO 821/6/3
CLIENT KEITH JUSTICE.	© THIS DRAWING IS COPYRIGHT