


EXISTING SECTION A-A
SEE DRG. NO. 821/6/10

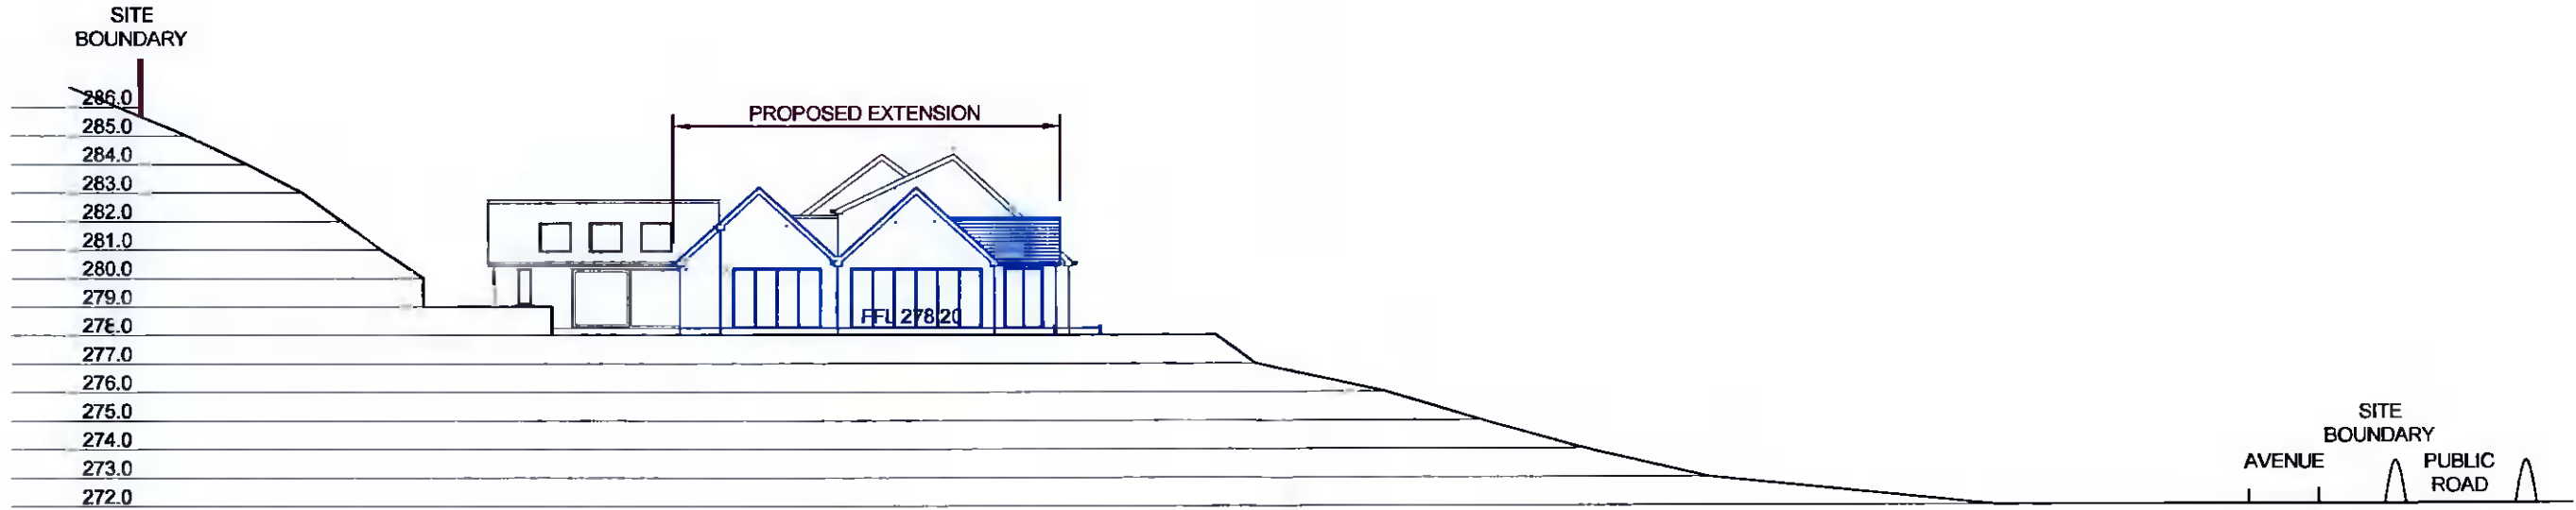

PROPOSED SECTION A-A
SEE DRG. NO. 821/6/10

NO	REVISION	DATE
H. K. O'DALY & ASSOCIATES ARCHITECTURAL & PLANNING CONSULTANTS KINGSWOOD, NAAS ROAD, CLONDALEEN, DUBLIN 22. TELEPHONE (01) 469 1127		
PROJECT EXTENSION AT, GLENANARREEN, BRITTAS, CO. DUBLIN.	SCALE 1:250 DATE August 2021 DRAWN <i>Kayh O'Daly</i> CHECKED	DRAWING NO 821/6/11 © THIS DRAWING IS COPYRIGHT
DRAWING TITLE EXISTING & PROPOSED SITE CONTOUR SECTIONS.		CLIENT KIETH JUSTICE