
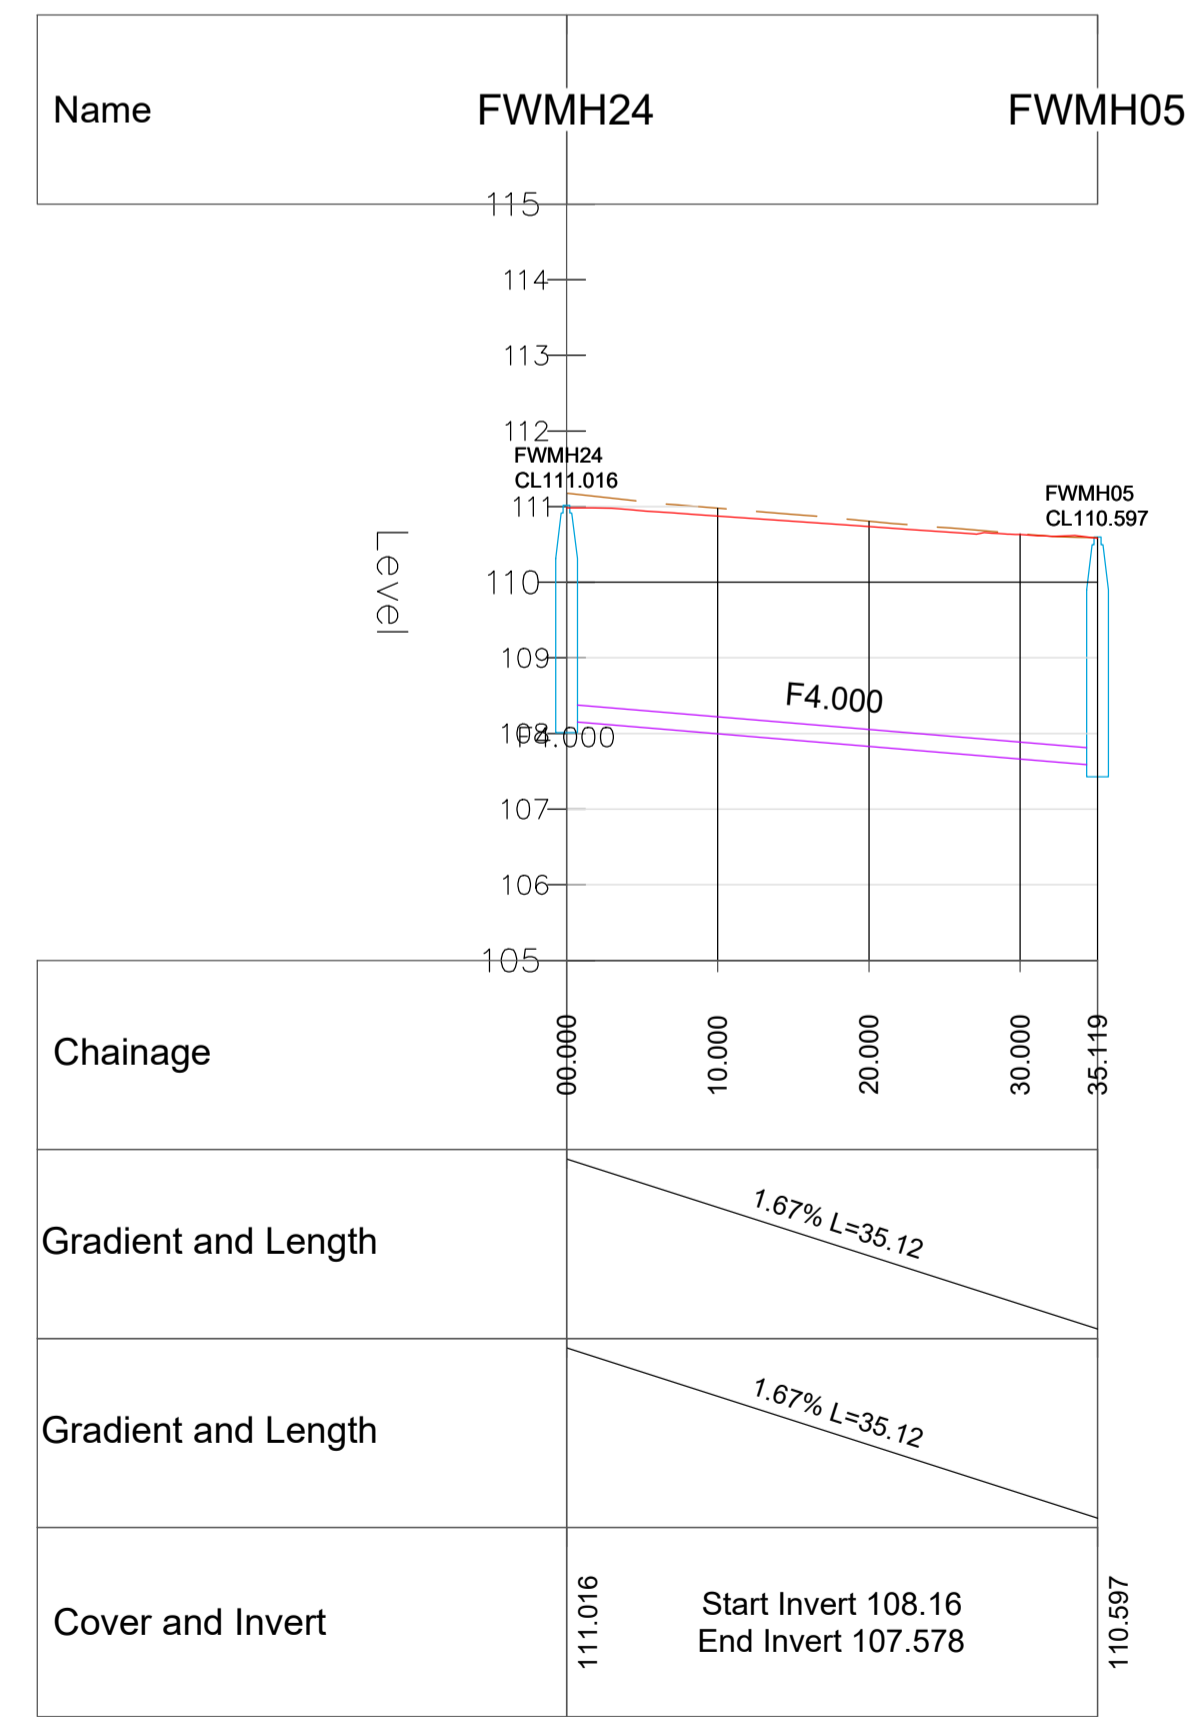


FWMH24 - FWMH05 - LONGSECTION
SCALE: H 1:500,V 1:100. DATUM: 105.000

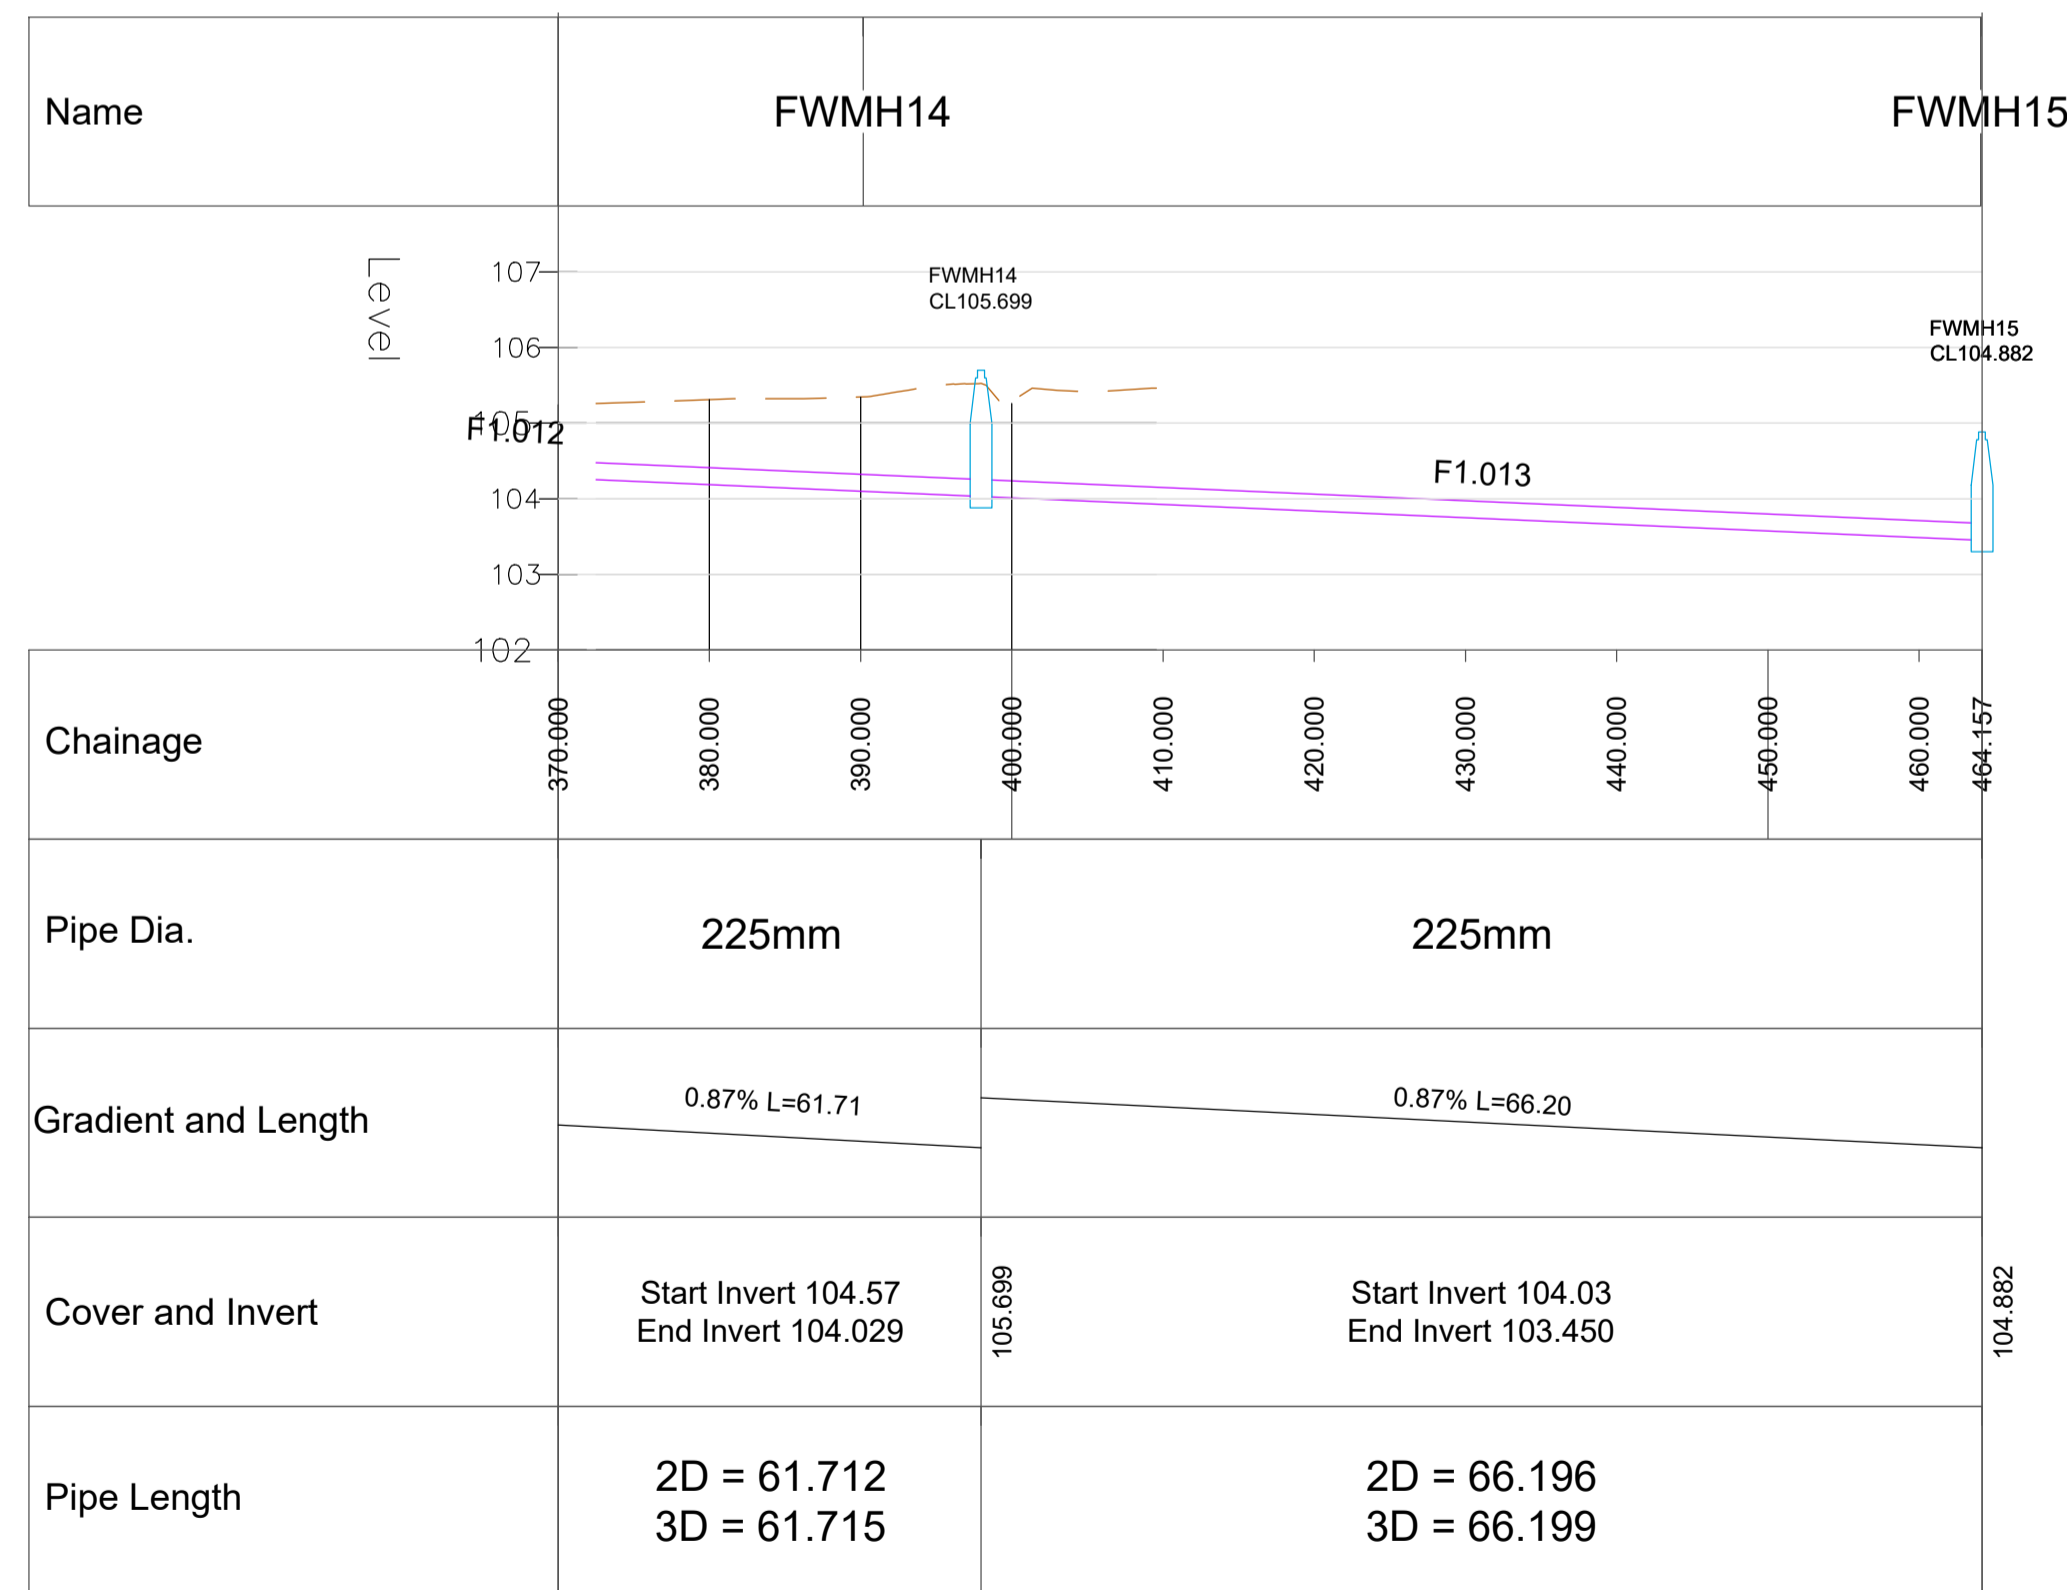

T060

PLANNING DRAWING.
NOT FOR CONSTRUCTION.
ALL LEVELS GIVEN ARE
RELATIVE TO ORDNANCE DATUM.
THIS DRAWING HAS BEEN ISSUED FOR INFORMATION
PURPOSES ONLY AND MUST NOT BE USED
FOR CONSTRUCTION UNDER ANY CIRCUMSTANCES

NOTES
1. For setting out refer to Architect's drawings.
2. This drawing to be read in conjunction with all other Architectural and Engineering drawings and all other relevant drawings and Specifications.
3. DO NOT SCALE THIS DRAWING. Use figured dimensions only.
4. No part of this document may be reproduced or transmitted in any form or stored in any retrieval system of any nature without the written permission as copyright holder except as agreed for use on the project for which the document was originally issued.
5. Ordnance Survey Ireland Licence Number EN 0074021

Rev. No.	Date	REVISION NOTE

Dim. By	Chkd. By

Architect	Darmody Architecture	
Project	Development at Mill Road	
Title	Proposed Foul Long Sections	
Dwg. No.	MILL-CSC-ZZ-XX-DR-C-0018	
Date	Dim by	Chkd by
Sept 2021	AB	GL

CS Consulting Group
DUBLIN | LONDON | LIMERICK

Head Office
19-22 Dame Street, Dublin 2.
T: +353 (0)1 5480863 F: +353 (0)1 9011355
e: info@csconsulting.ie
w: www.csconsulting.ie

Quality
Environment
Energy
Health & Safety

NSAI Certified

ISO 9001:2008
ISO 14001:2004
ISO 50001:2011
OHSAS 18001:2007