


Section A-A' (1:100)



Section C-C' (1:100)

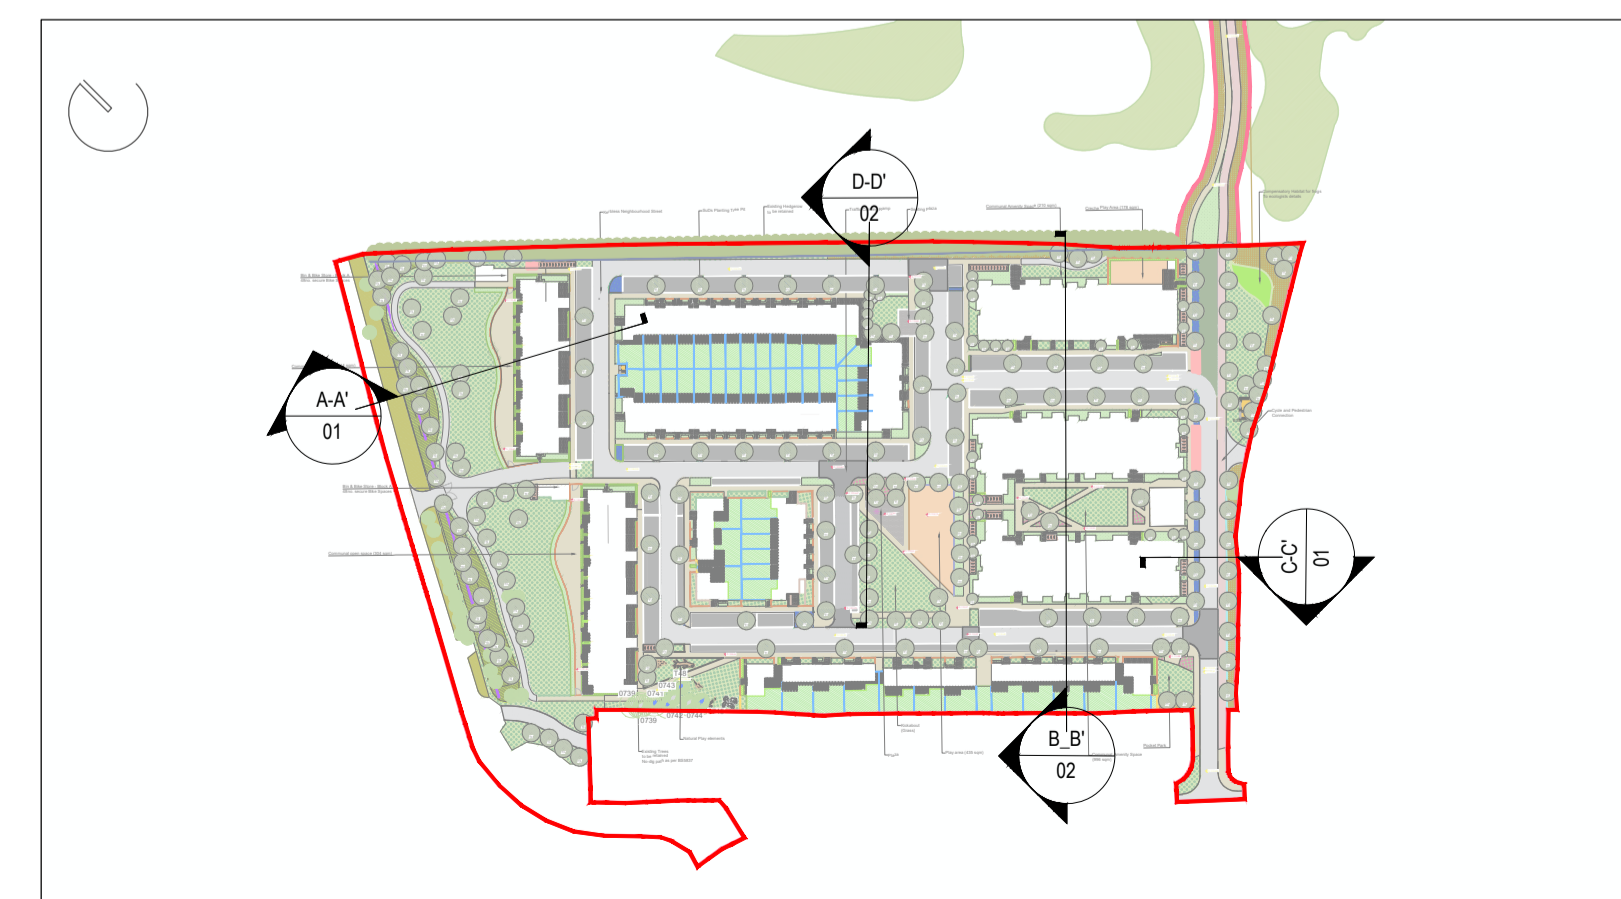

Key Plan (1:2500)

- This drawing is intended to show landscape architectural proposals only. Please refer to Architects and Engineer's drawings for relevant details of buildings, structures, roads, parking, etc.
- The copyright of this drawing is vested with Murray & Associates. This drawing may not be copied or reproduced without written consent.
- All materials referred to on this drawing, including plant species, are indicative and subject to change following detailed site investigation. Significant changes, if any are required, will be referred to the relevant authority for agreement.
- This drawing is not suitable for use for construction purposes.
- Discrepancies to be referred to Murray & Associates for clarification.

murray & associates
landscape architecture

16 The Seapoint Building, mll@murray-associates.com
44-45, Canal Road, www.murray-associates.com
Dublin 3, D03 RFE3 +353 (0)1 854 0200

REV	DATE	REVISION	DRAWN	CHECKED
B	14/12/21	Issued for Planning	IS	MB
A	19/11/21	Issued for Planning	IS	MB
0	09/11/20	Issued for Planning	AG	MB

CLIENT
Tetrarch Residential Ltd.

PROJECT TITLE
Strategic Housing Development,
on site at Mill Road, Saggart, Co.Dublin

SHEET TITLE
Landscape Sections (1)

SHEET NO.
1829_PL_S_01

SCALE
AS SHOWN

STAGE
Planning

SHEET SIZE
A1

REVISION
B

DATE
14/12/21