
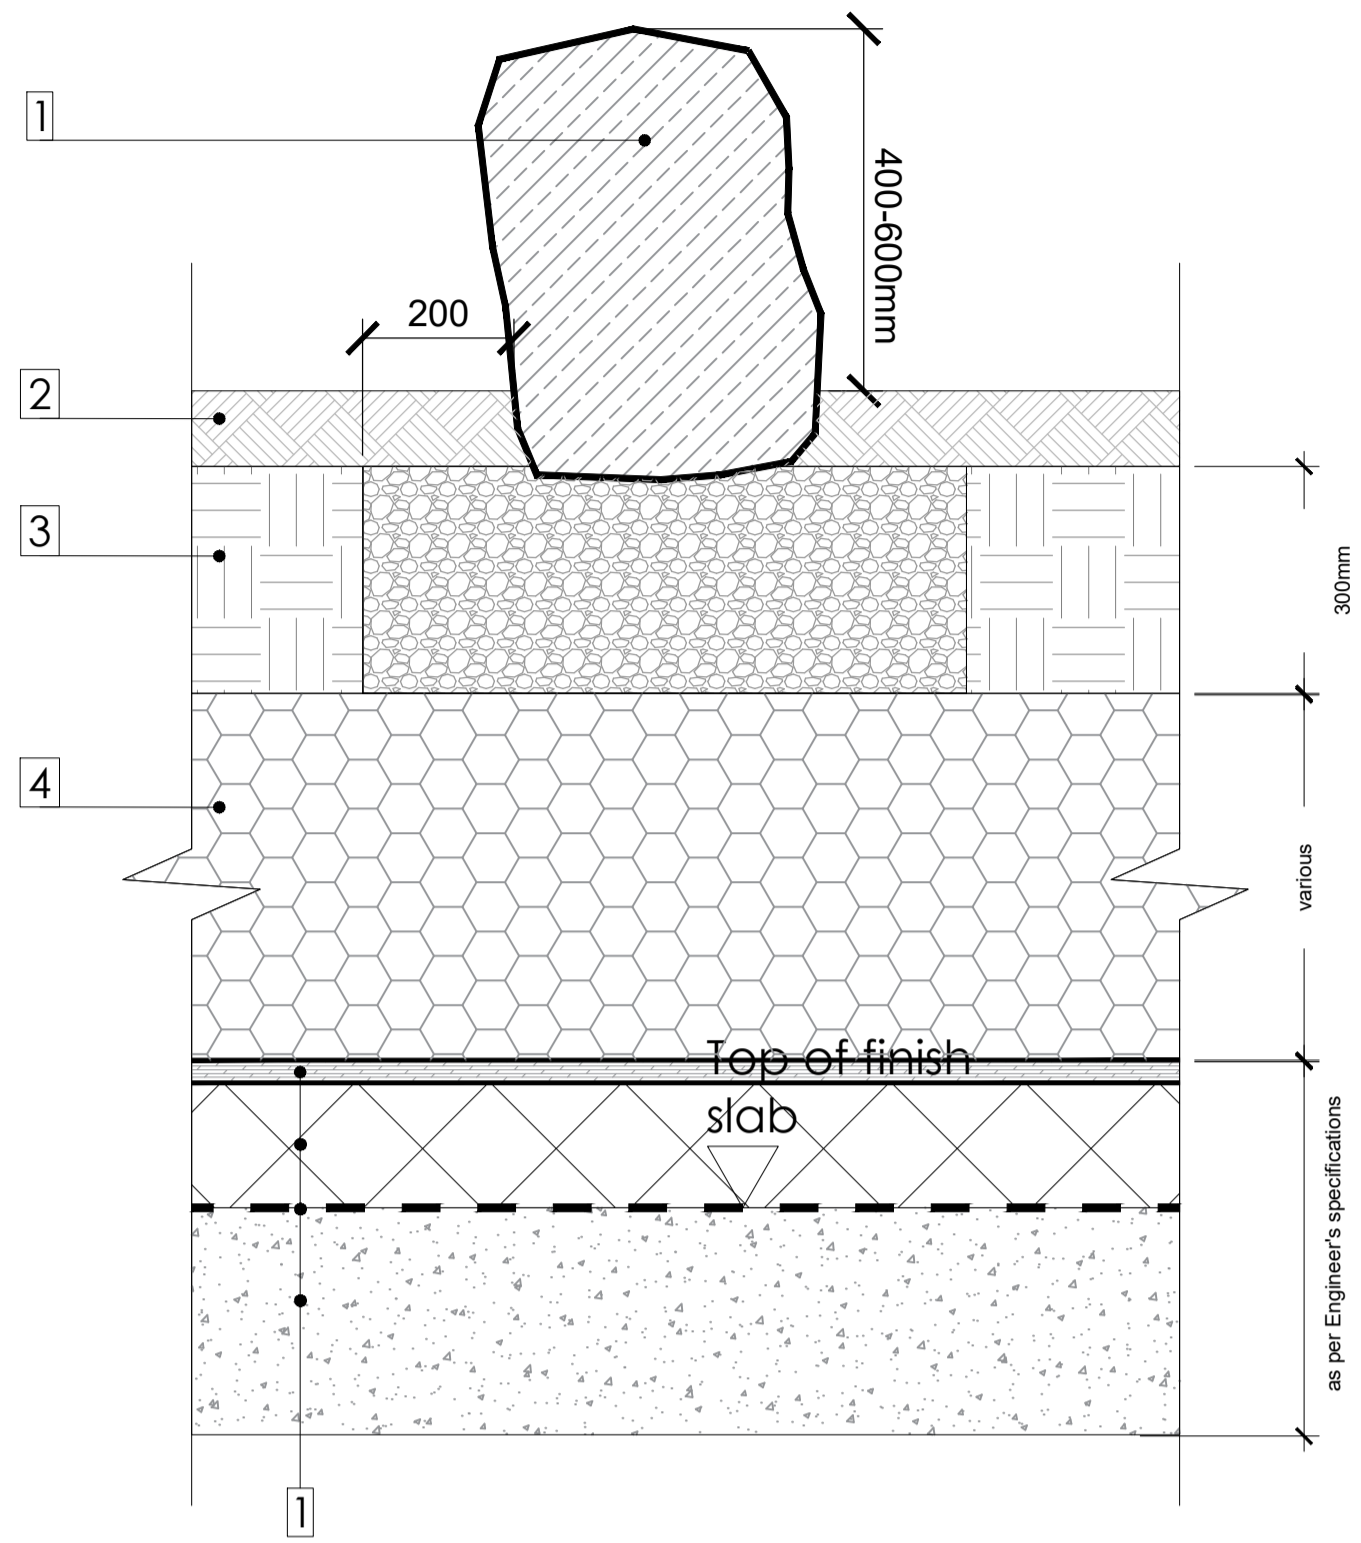



STONE BOULDER IN LANDSCAPE
TYPICAL DETAIL
scale 1:10

D.01
03

Plan View
 Boulder minimum dimensions/selection subject to Landscape Architect's approval

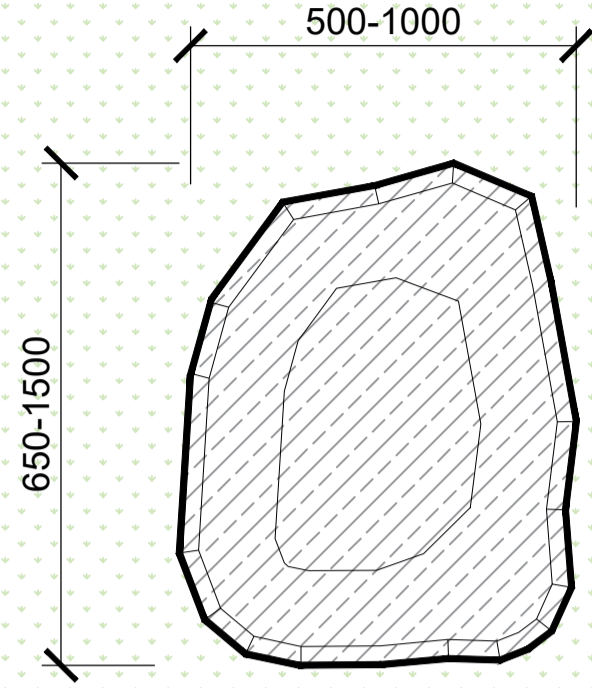

1. Granite block / boulder, irregular shape, and/or similar approved; source and size selection subject to Landscape Architect's approval
2. Good quality multi-purpose topsoil to depths as shown and in accordance with BS 3882 (perennials and ornamental grasses min 300mm, shrubs min 400mm); top of soil level to be 70mm below top of kerb to contain bark mulch (Serravallo Flora or similar approved);
3. Hardcore Base 300mm deep, with 200mm on both sides
4. Void Former (as per Engineer's details and specifications)
5. Blue Roof and Podium build-up layers as per specification and Engineer's details. Top of finish slab level varies (refer Engineer's package).

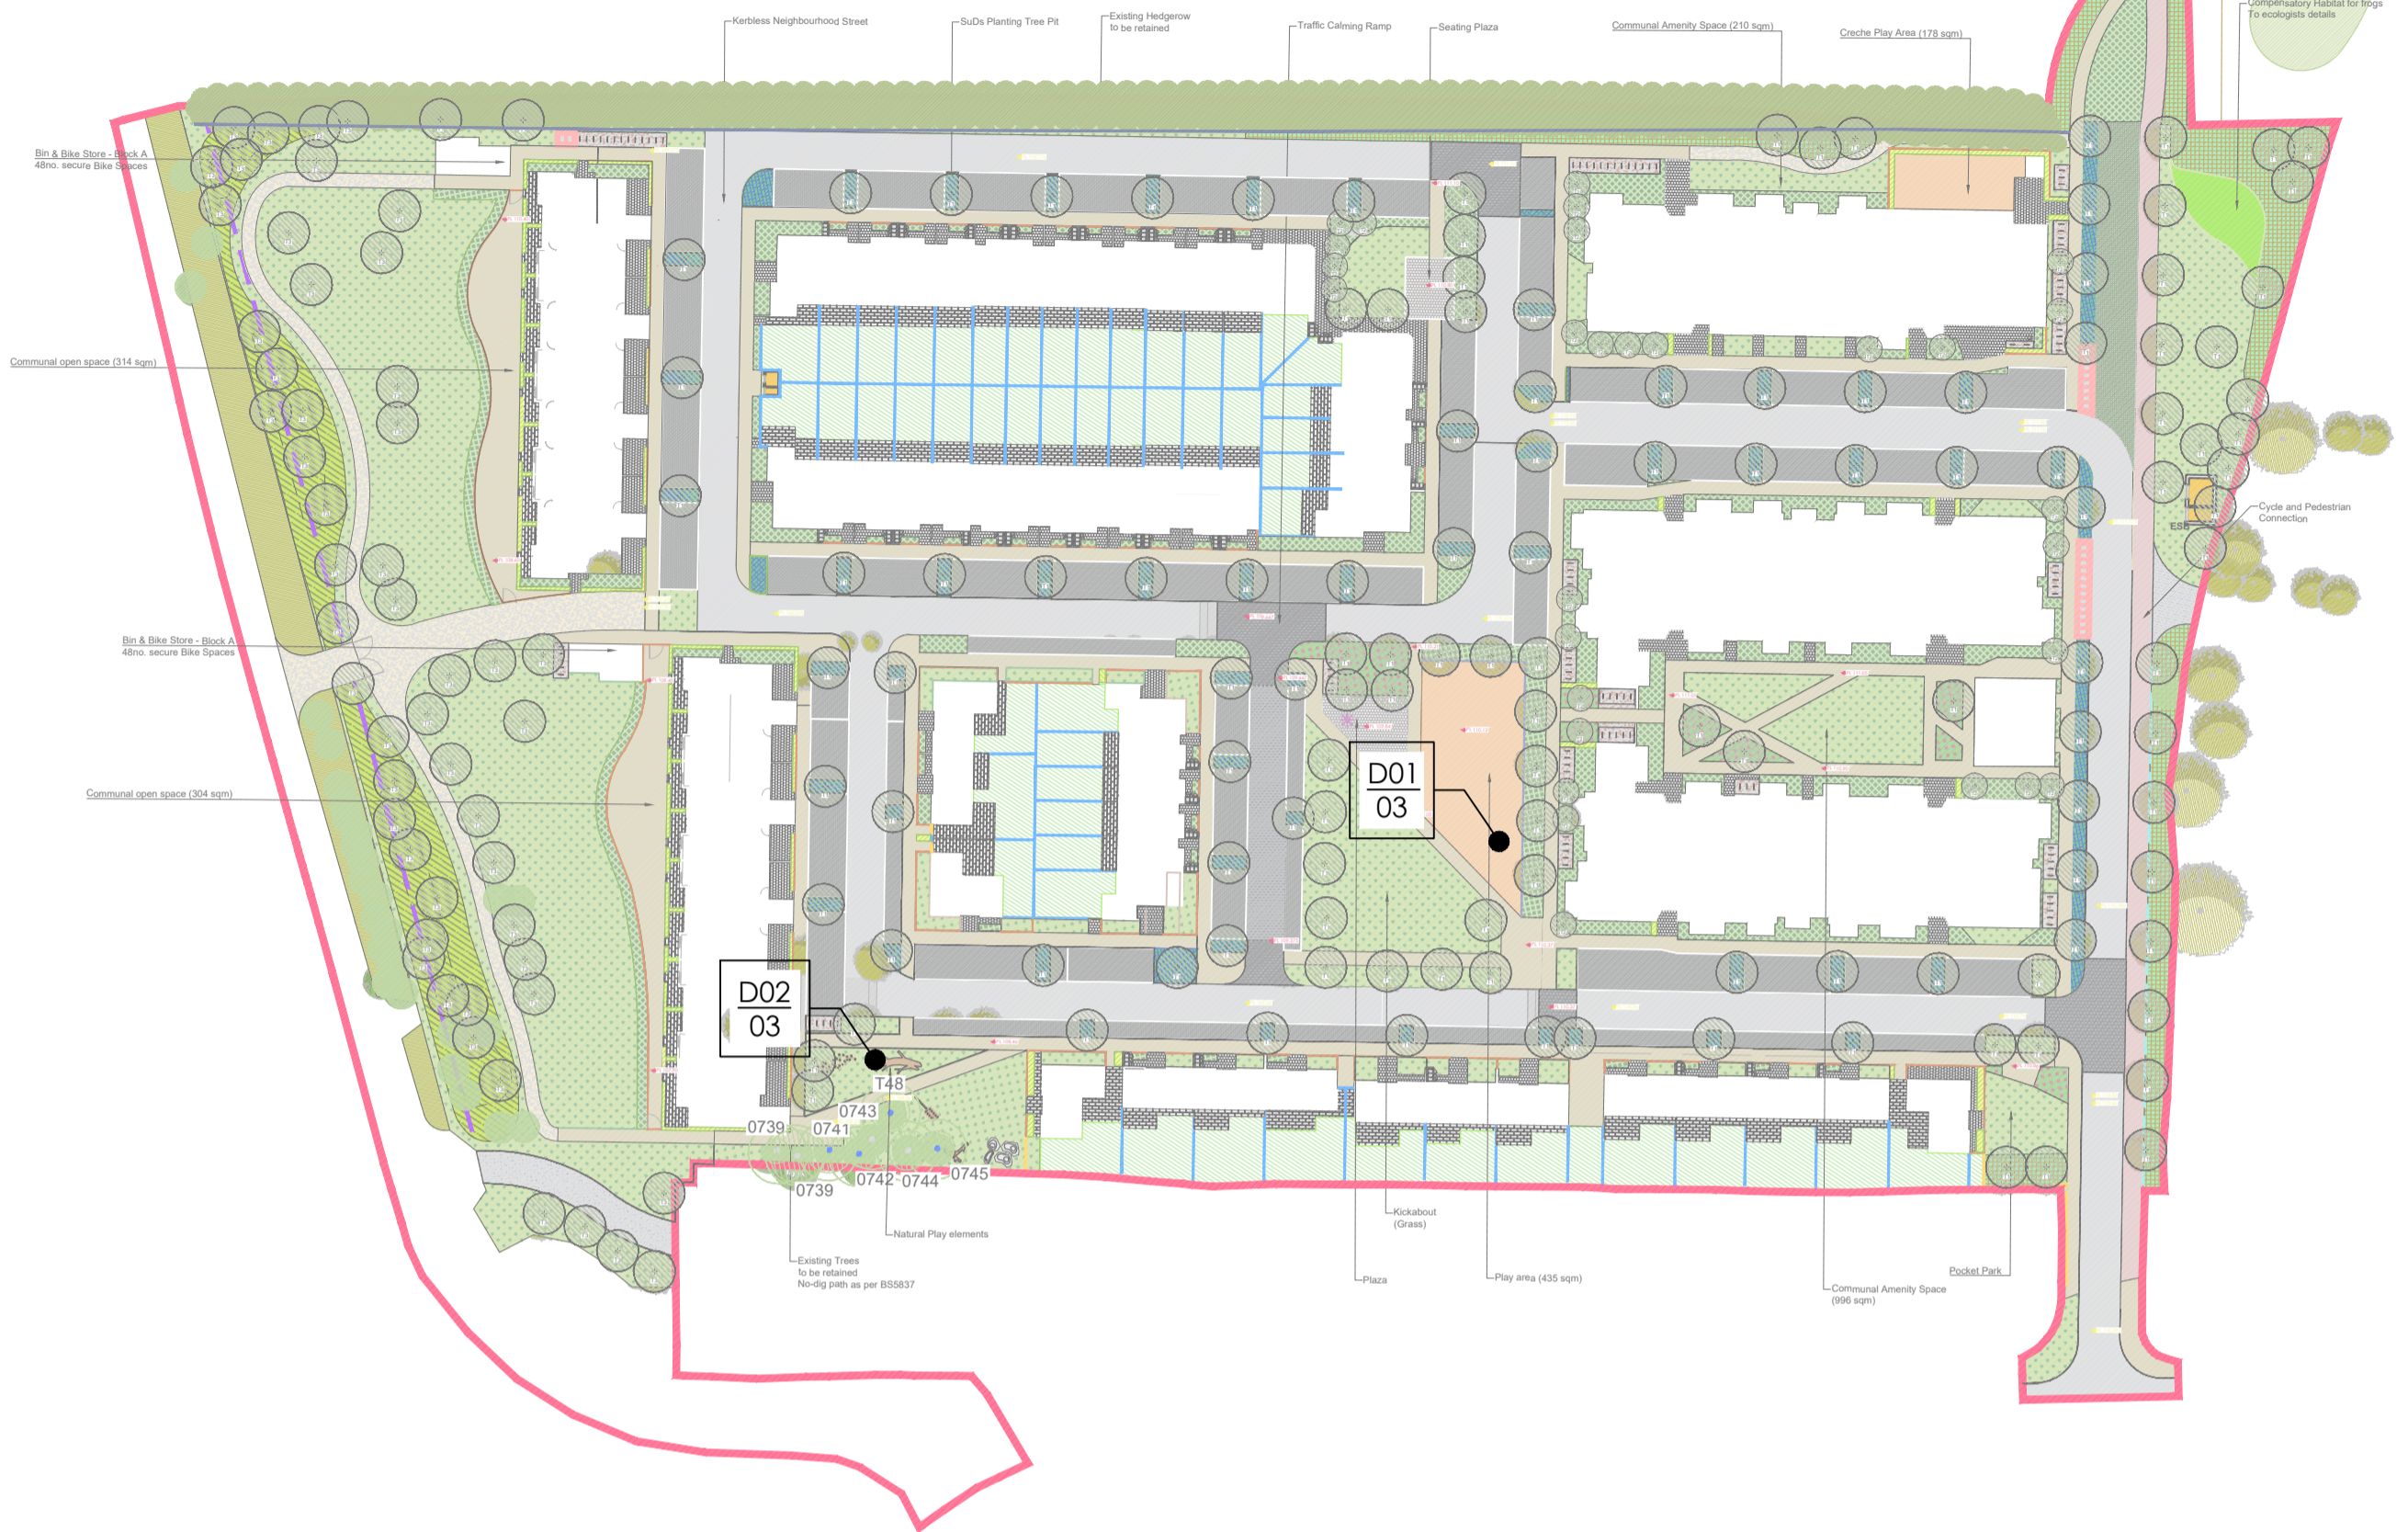

NATURAL PLAY ELEMENTS
PRECEDENT IMAGES

D.02
03



Stilts; NRO806; KOMPAN



Butterfly seesaw; NRO108; KOMPAN



Jungle Dome; NRO836; KOMPAN



Two seat swing; NRO904; KOMPAN

Key Plan
Scale 1:1000



1. This drawing is intended to show landscape architectural proposals only. Please refer to Architects and Engineer's drawings for relevant details of buildings, structures, roads, parking, etc.
2. The copyright of this drawing is vested with Murray & Associates. This drawing may not be copied or reproduced without written consent.
3. All materials referred to on this drawing, including plant species, are indicative and subject to change following detailed site investigation. Significant changes, if any are required, will be referred to the relevant authority for agreement.
4. This drawing is not suitable for use for construction purposes.
5. Discrepancies to be referred to Murray & Associates for clarification.

murray & associates
 landscape architecture

16 The Seapoint Building, mll@murray-associates.com
 44-45 Canal Road, www.murray-associates.com
 Dublin-3, D03 RFE3 +353 (0)1 854 0269

0 14/12/21 Details IS MB
 REV DATE REVISION | DRAWN | CHECKED

CLIENT
 Tetrarch Capital Ltd

PROJECT TITLE
 Mill Road, Saggart, Co. Dublin

SHEET TITLE
 Landscape Detail Plan (3)

SHEET NO.
 1829_PL_D_03

SHEET SIZE
 A1

SCALE
 AS SHOWN

REVISION
 A

STAGE
 Planning

DATE
 14/12/21