
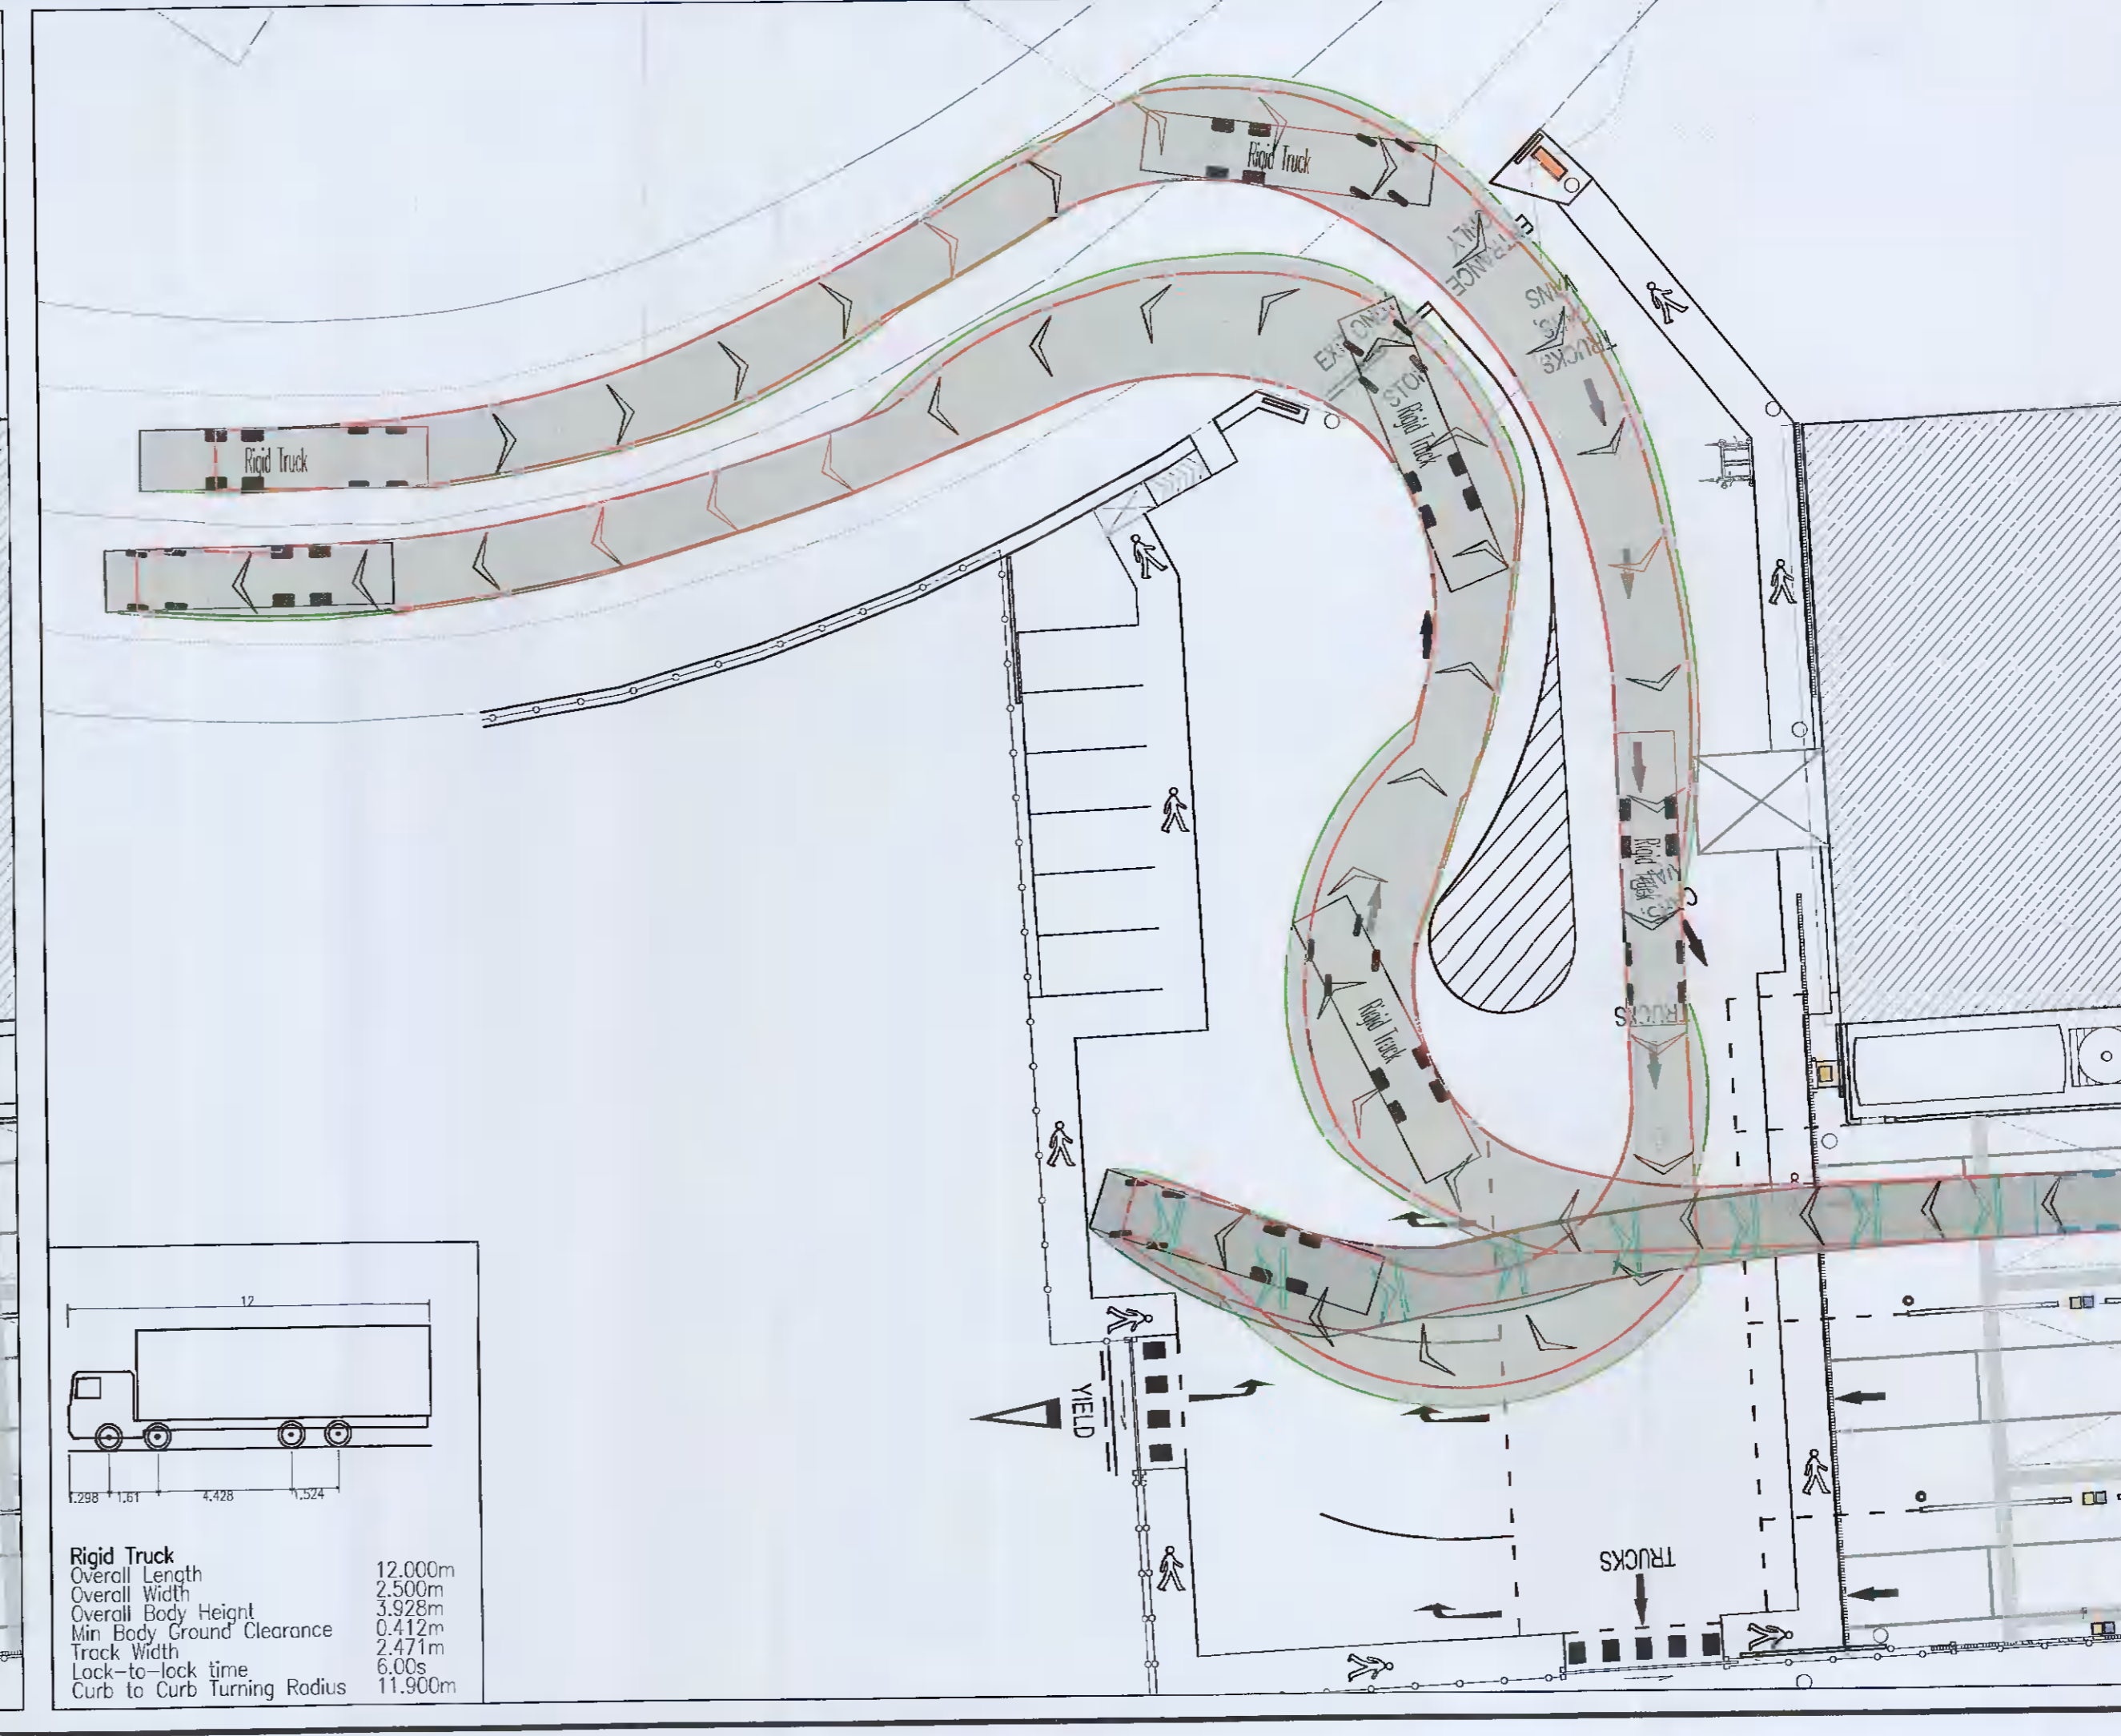
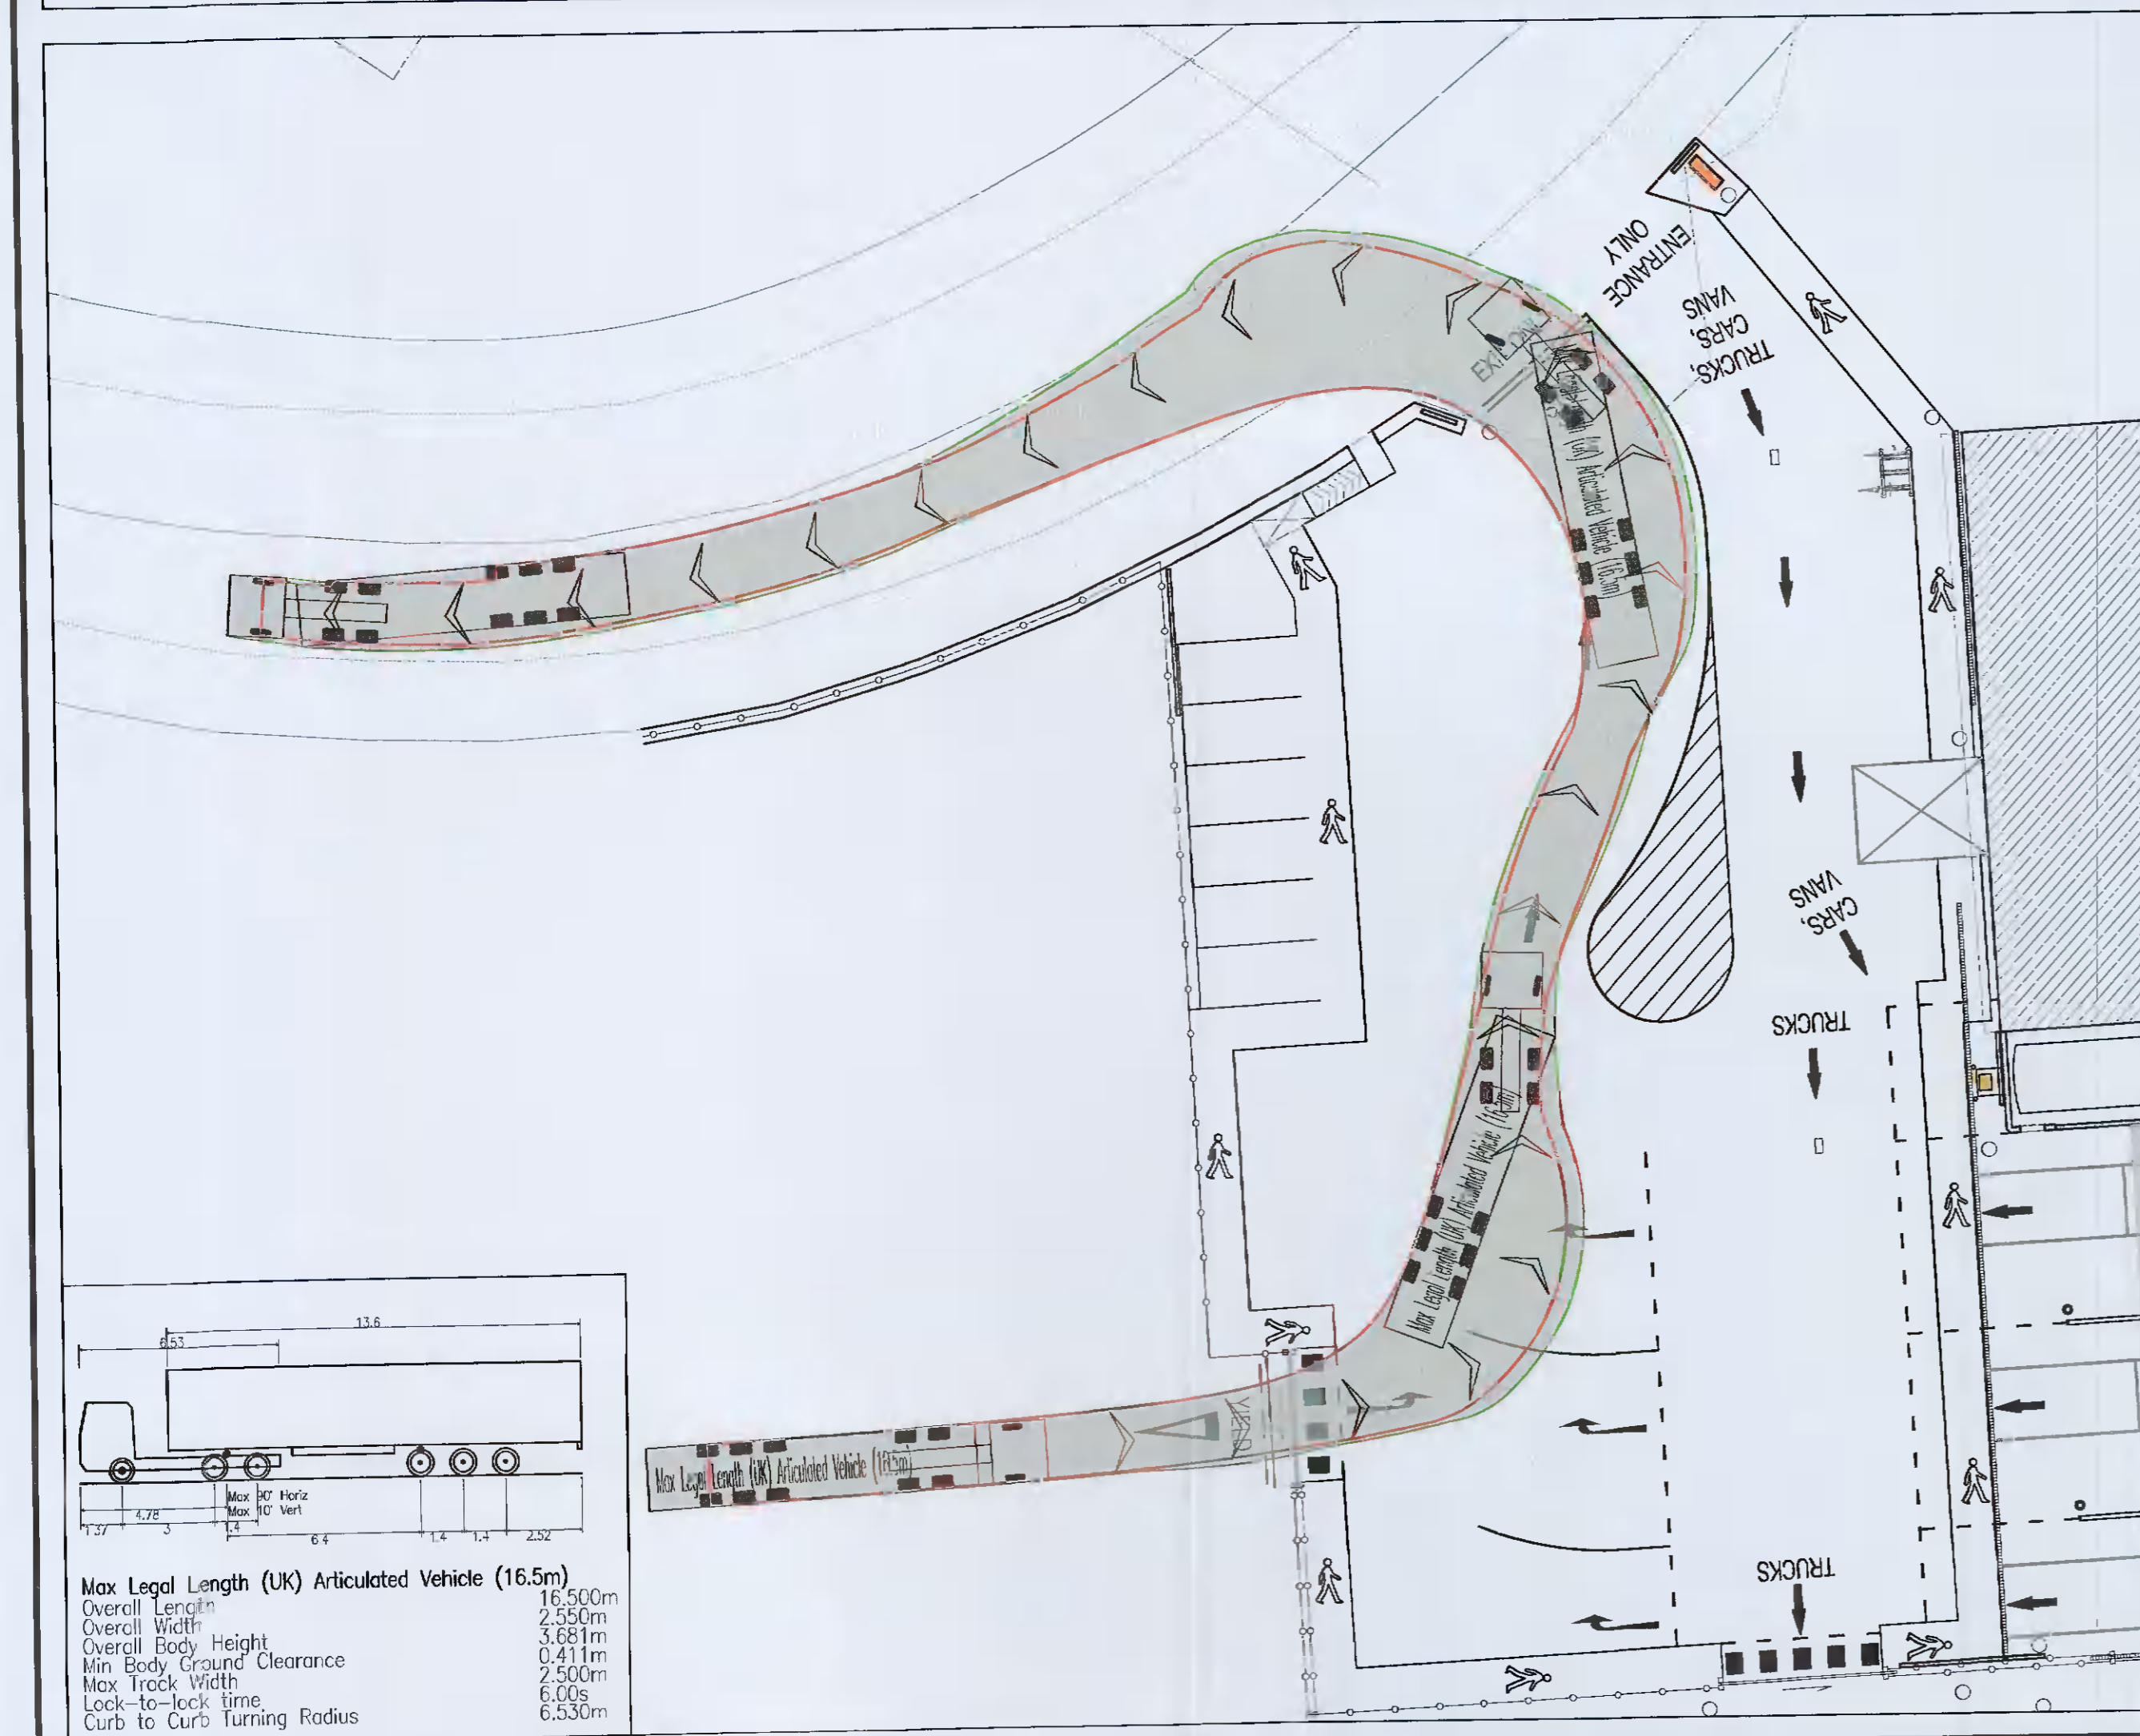
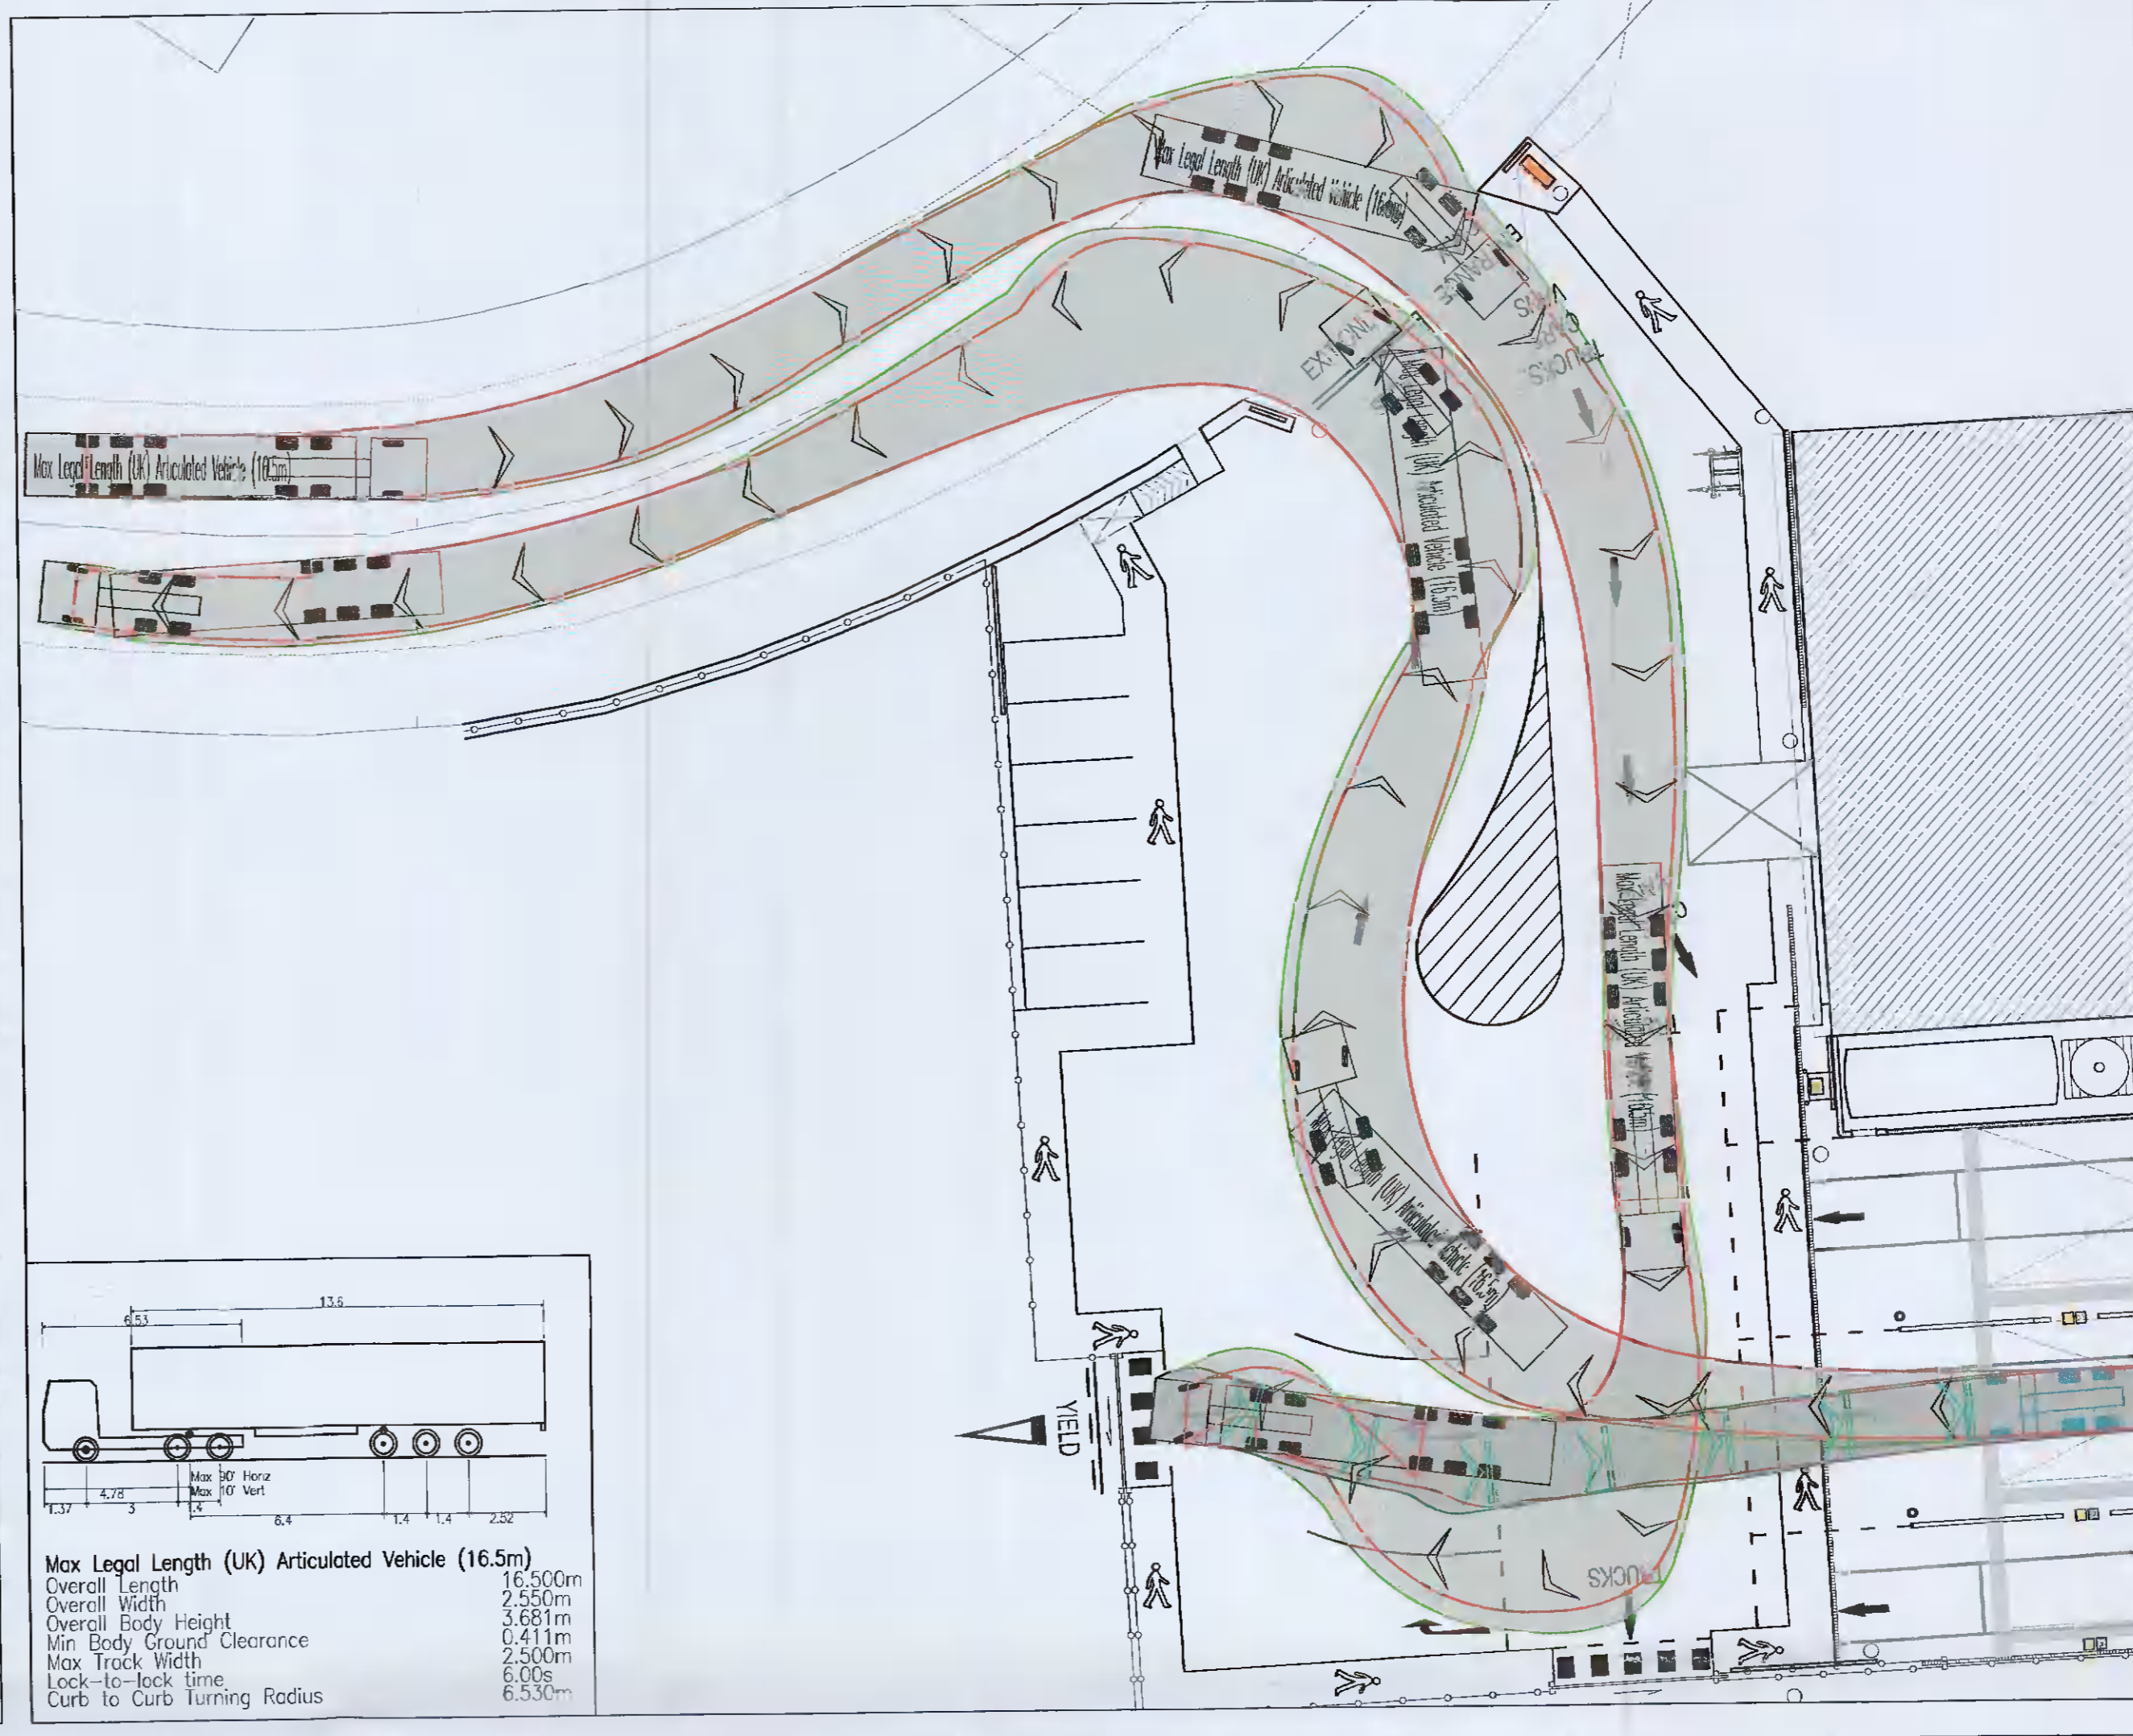


NOTES:  
 THIS DRAWING IN WHOLE OR IN PART SHALL NOT BE COPIED WITHOUT THE  
 PRIOR PERMISSION OF McArdle DOYLE LTD.  
 ALL WORKS TO COMPLY WITH THE CURRENT BUILDING REGULATIONS.  
 DO NOT SCALE.  
 ORDNANCE SURVEY IRELAND LICENCE No. AR 0105722  
 © ORDNANCE SURVEY IRELAND / GOVERNMENT OF IRELAND

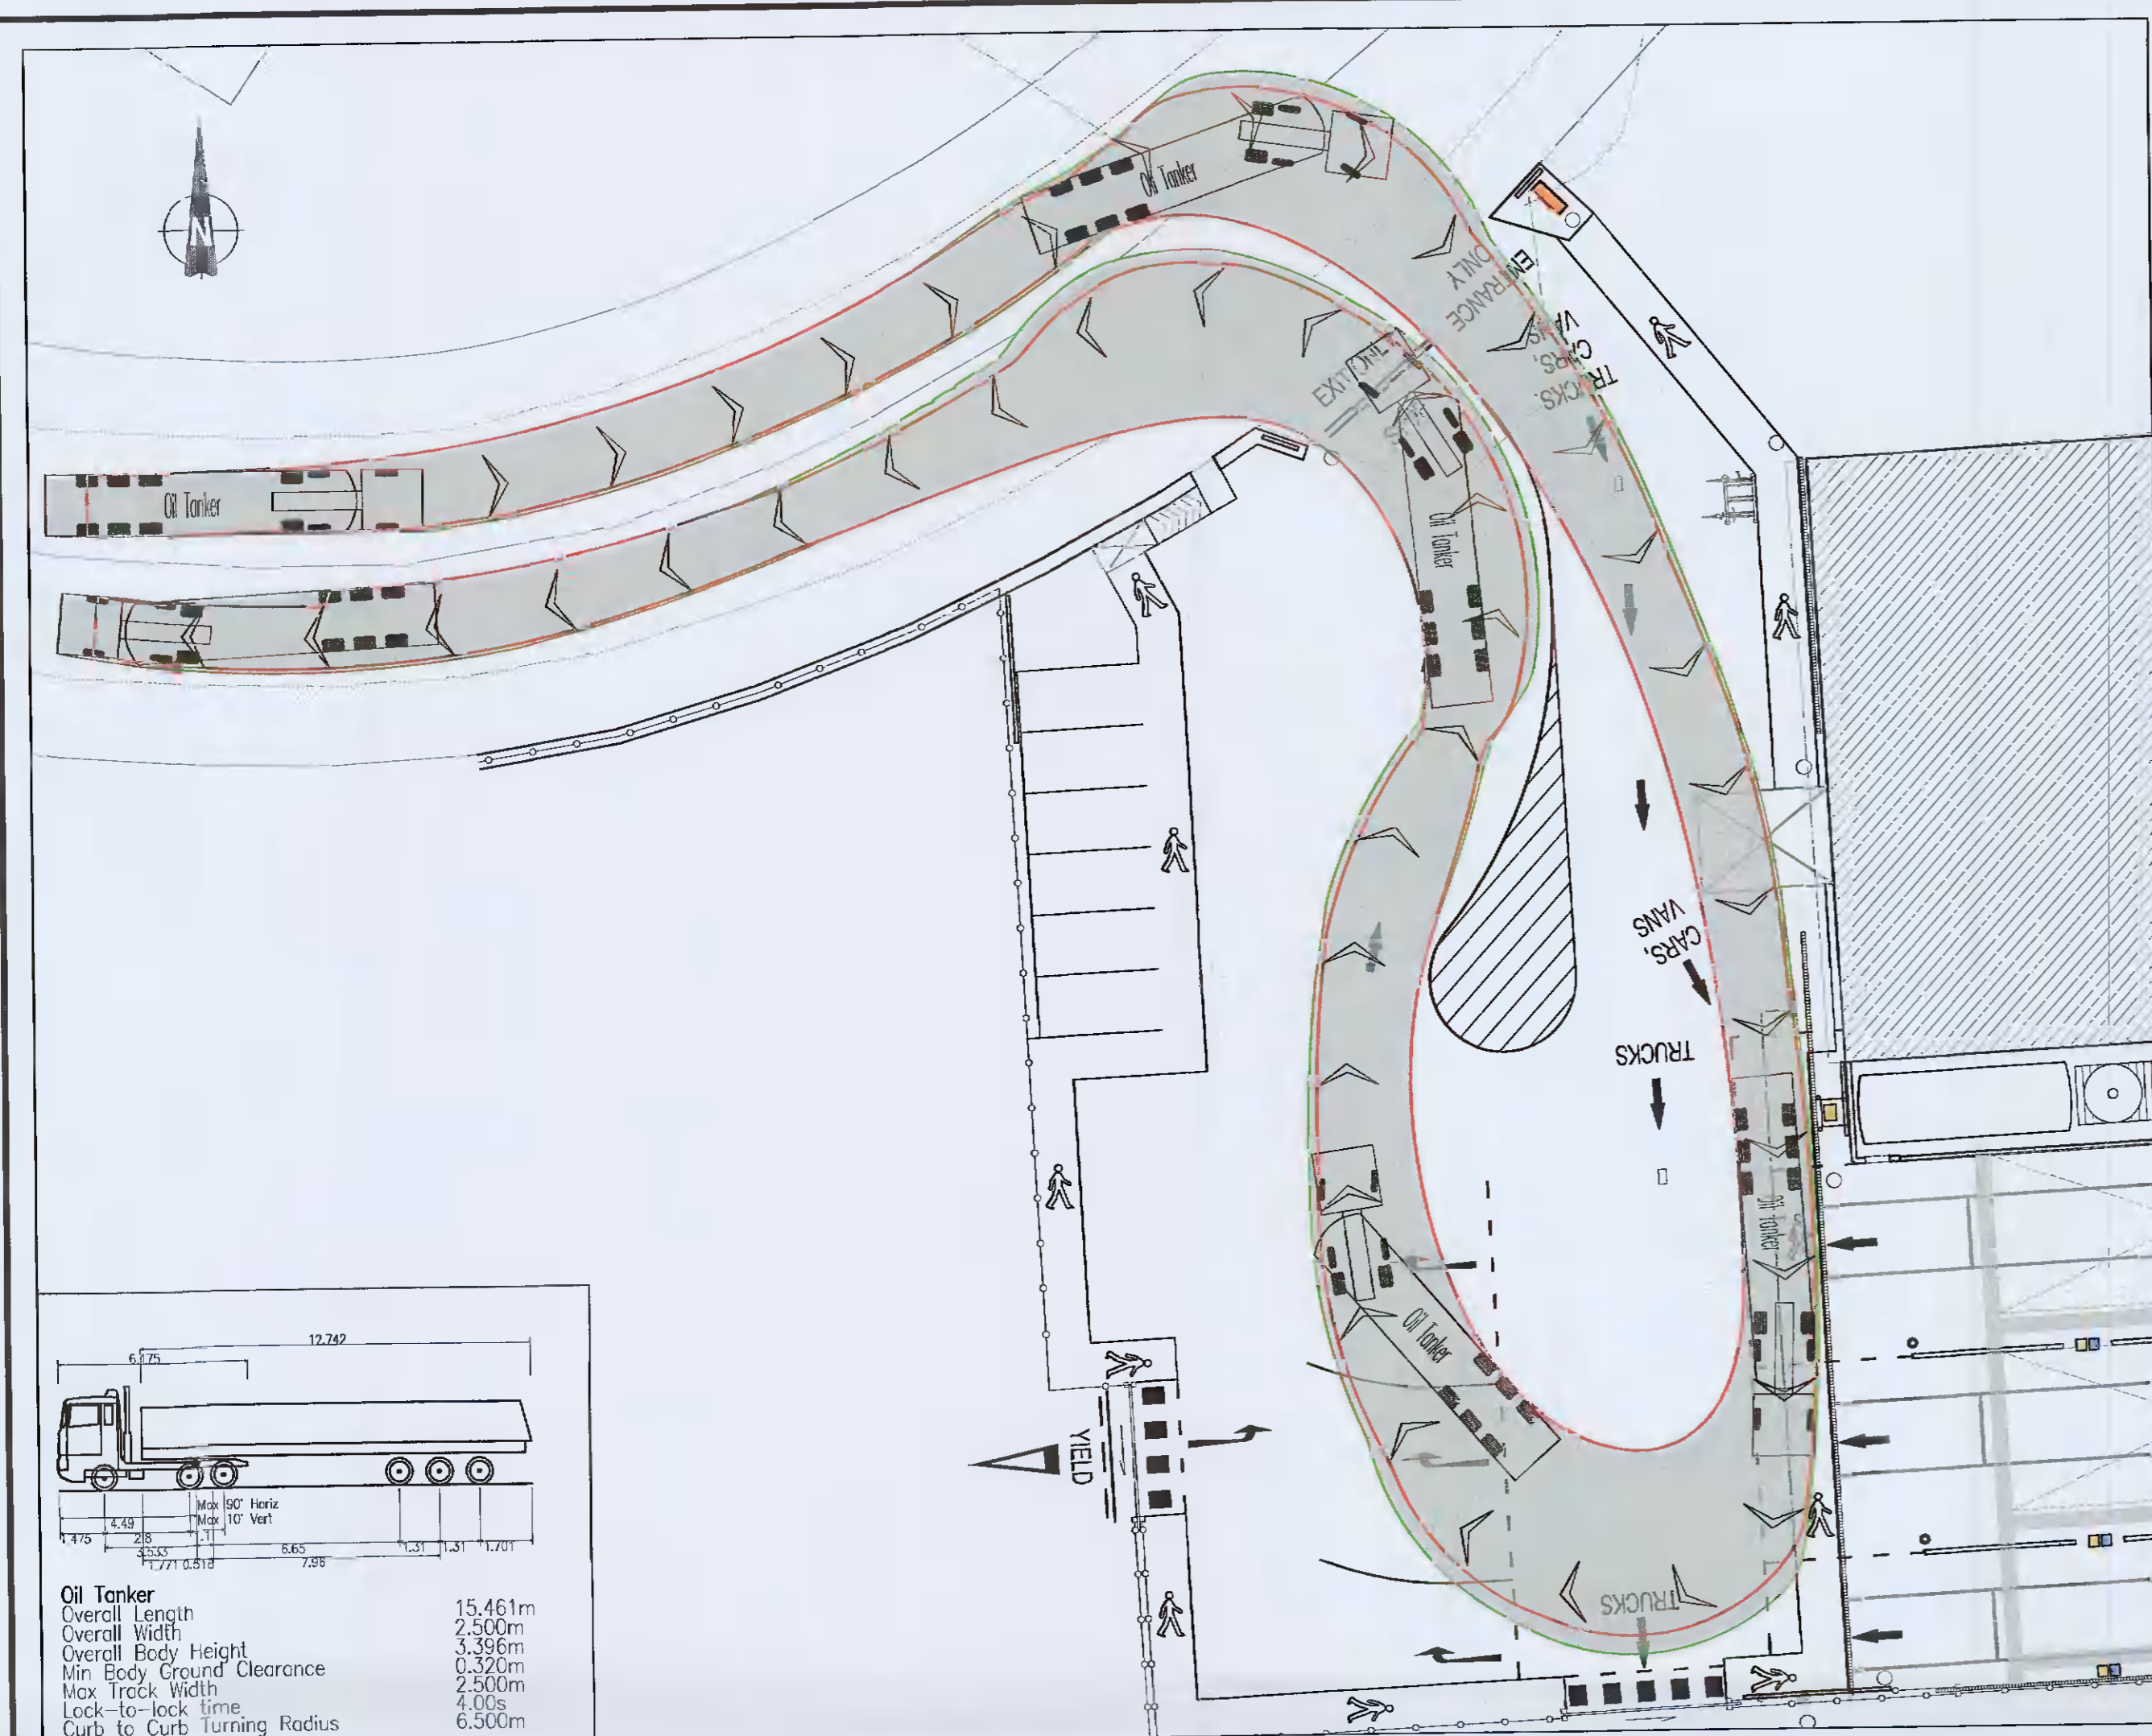

ISSUED FOR ADDITIONAL INFORMATION	GR 18.01.22
Rev. Description	By Date

**McArdle Doyle**  
 Second Floor  
 Exchange Building  
 The Long Walk  
 Dundalk, Co. Louth

Chartered Engineers  
 Architectural Services  
 & Project Managers

mail@mcardedoyle.ie  
 +353(0) 42 942 9052

PROJECT:  
 RETENTION OF DEVELOPMENT AT  
 12 CRAG AVENUE, CLONDALKIN  
 INDUSTRIAL ESTATE

CLIENT:  
 EMO OIL LTD.

DRAWING TITLE:  
 AUTOTRACK LAYOUT

Date	Drawn	Checked	Approved
18/01/22	GR	RMcA	RMcA
Scale at A1	Drawing Number	Status	Rev.
1:200	P1922.C05	P	-