



NOTES:
 THIS DRAWING IN WHOLE OR IN PART SHALL NOT BE COPIED WITHOUT THE PRIOR PERMISSION OF McArdle Doyle Ltd.
 ALL WORKS TO COMPLY WITH THE CURRENT BUILDING REGULATIONS.
 DO NOT SCALE.
 ORDNANCE SURVEY IRELAND LICENCE No. AR 0105721
 © ORDNANCE SURVEY IRELAND / GOVERNMENT OF IRELAND


- LEGEND**
- SITE BOUNDARY (KEY MAP)
 - LANDHOLDING BOUNDARY (KEY MAP)
 - 3 X TRUCK FUELING BAYS (KEY MAP)
 - SIGNAGE TO BE RETAINED
 - SIGNAGE TO BE REMOVED
 - DIESEL, ADBLUE & GAS OIL PUMPS USE TO BE RETAINED
 - BOUNDARY FENCE TO BE RETAINED

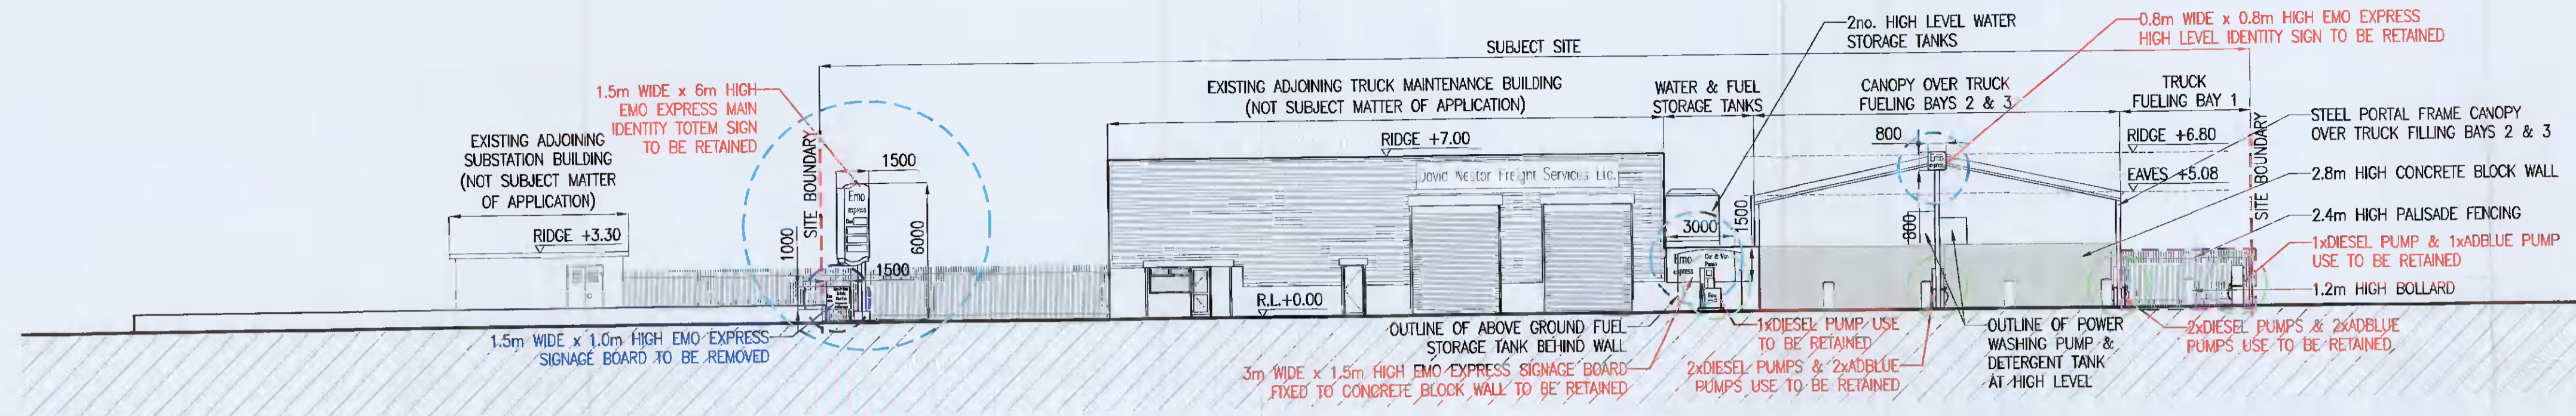


SITE SECTION A-A'

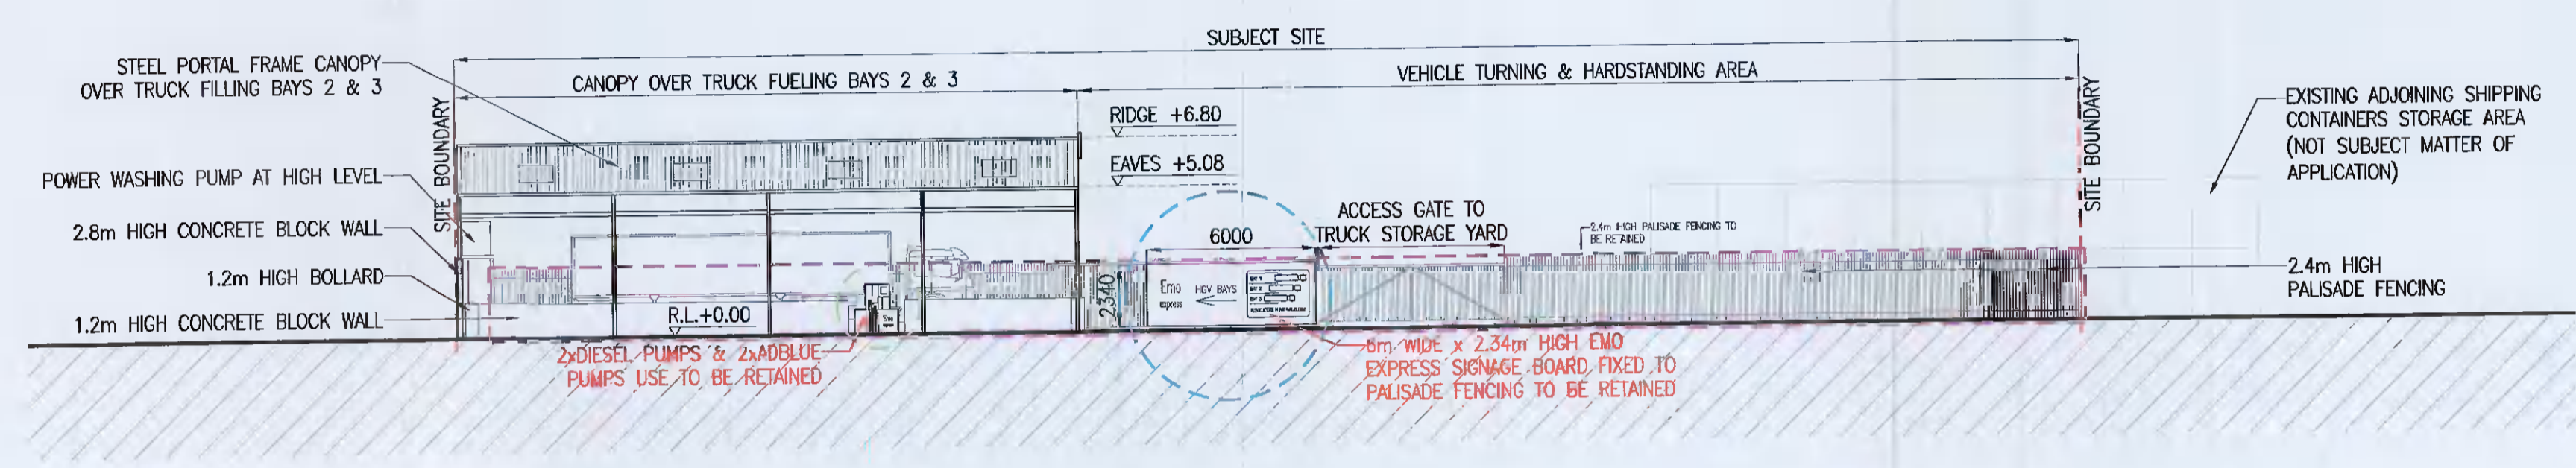


SITE SECTION B-B'

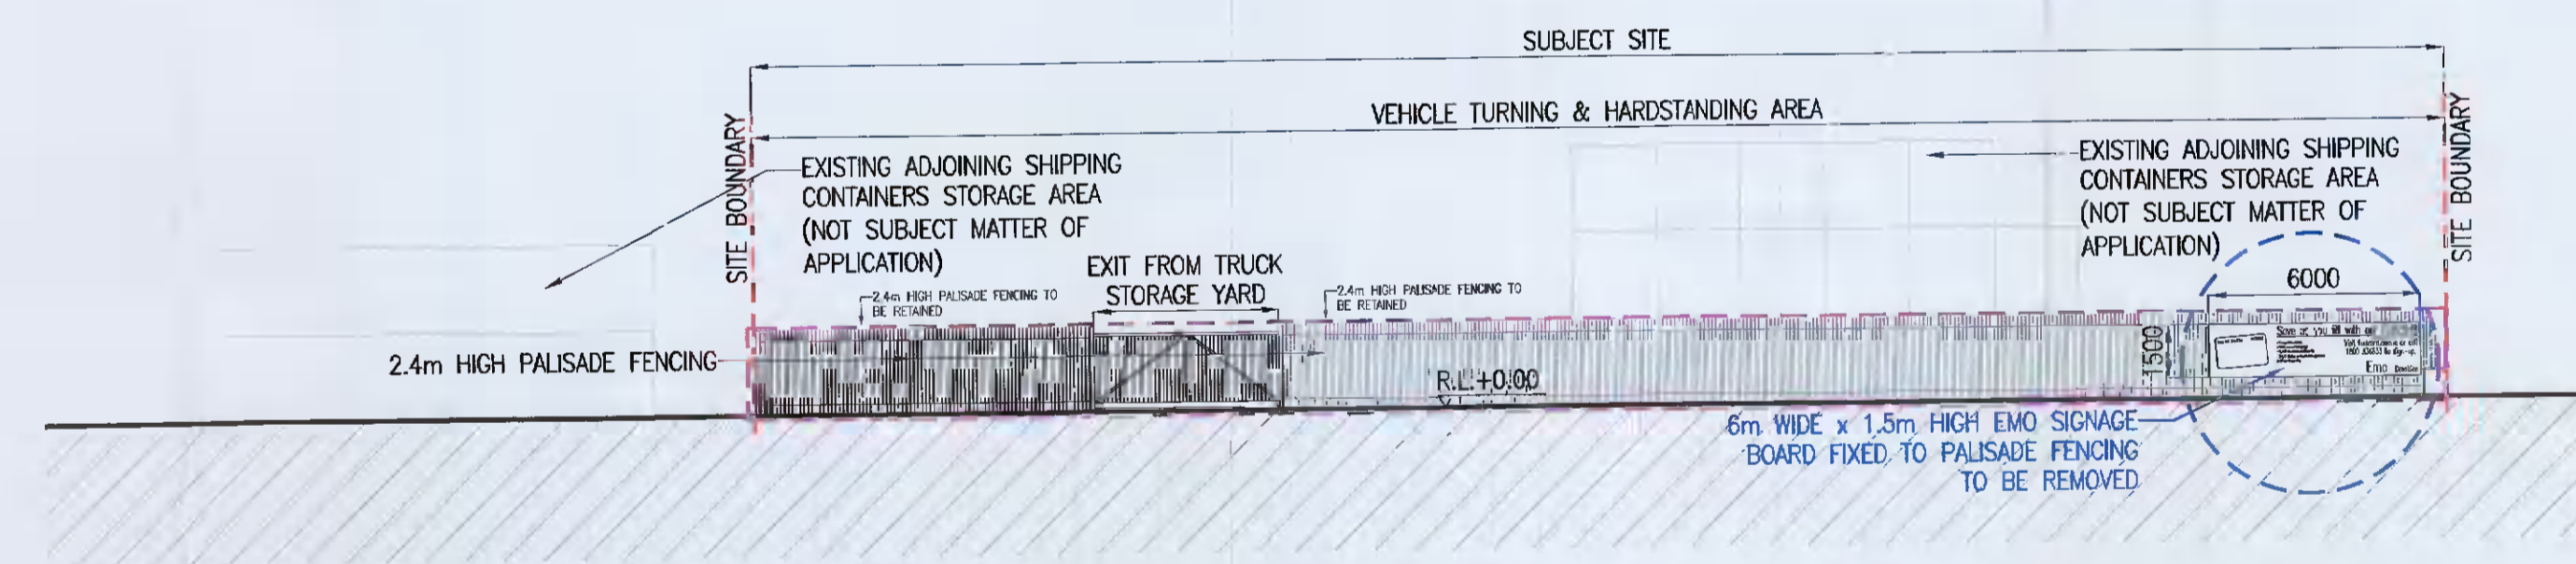

SITE SECTION C-C'

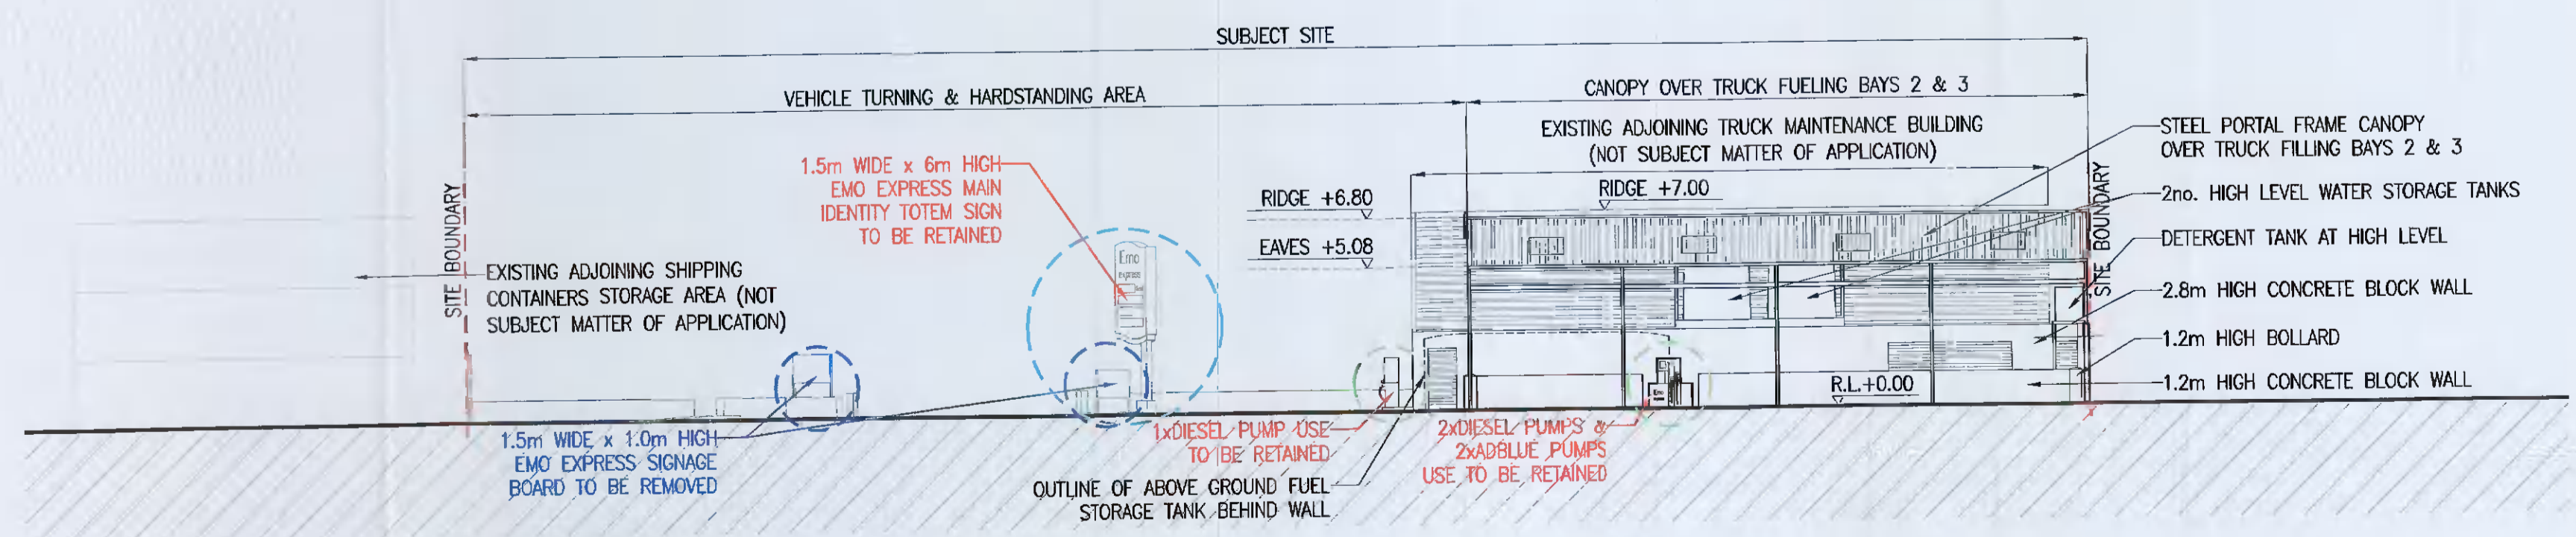

SITE SECTION D-D'

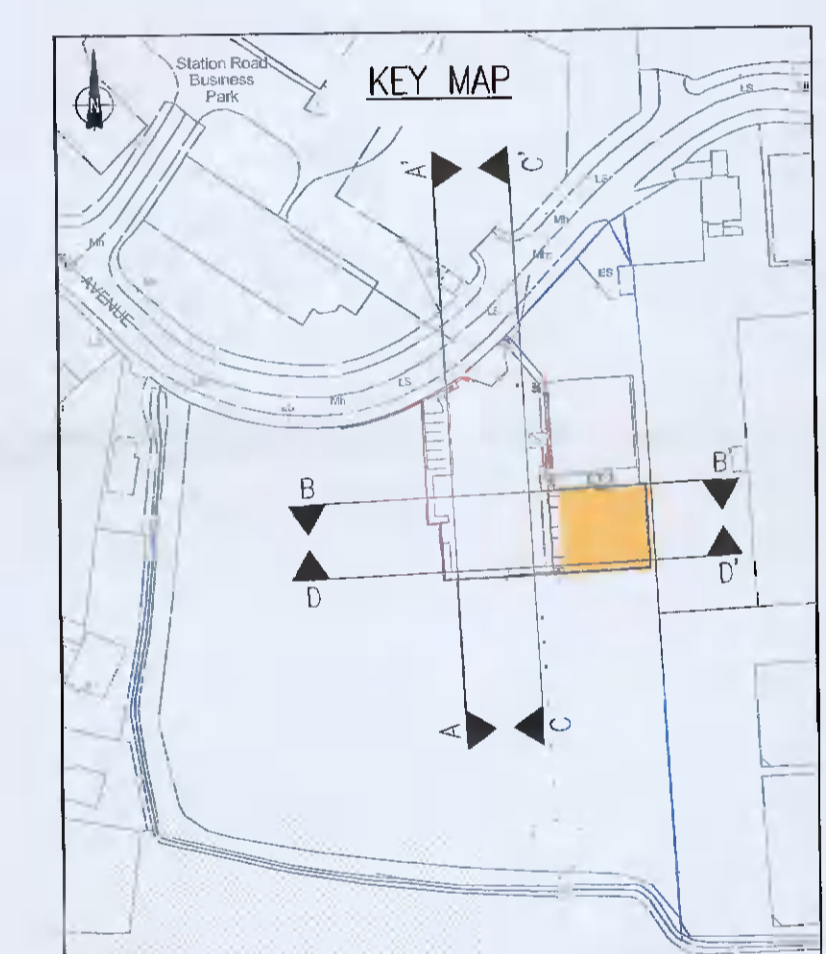

Rev.	Description	By	Date
A	ISSUED FOR ADDITIONAL INFORMATION	CR	18.01.22
-	ISSUED FOR PLANNING	BH	18.05.21

McArdle Doyle
 Second Floor
 Exchange Building
 The Long Walk
 Dundalk, Co. Louth
 Chartered Engineers
 Architectural Services
 & Project Managers
 mail@mcardle-doyle.ie
 +353(0) 42 942 9052

PROJECT:
**RETENTION OF DEVELOPMENT AT
 12 CRAG AVENUE, CLONDALKIN
 INDUSTRIAL ESTATE**

CLIENT:
EMO OIL LTD.

DRAWING TITLE:
CONTIGUOUS ELEVATIONS

Date	Drawn	Checked	Approved
18/05/21	BH	RMCA	RMCA
Scale at A1 1:200	Drawing Number P1922.A03	Status P	Rev. A