




Existing Vegetation to be Retained or Replanted Along Side Boundary As Shown

Proposed Rear Open Space 66sqm

Proposed Rear Open Space 129.5sqm

Permeable Paving to Ciria R156

Coolamber Park

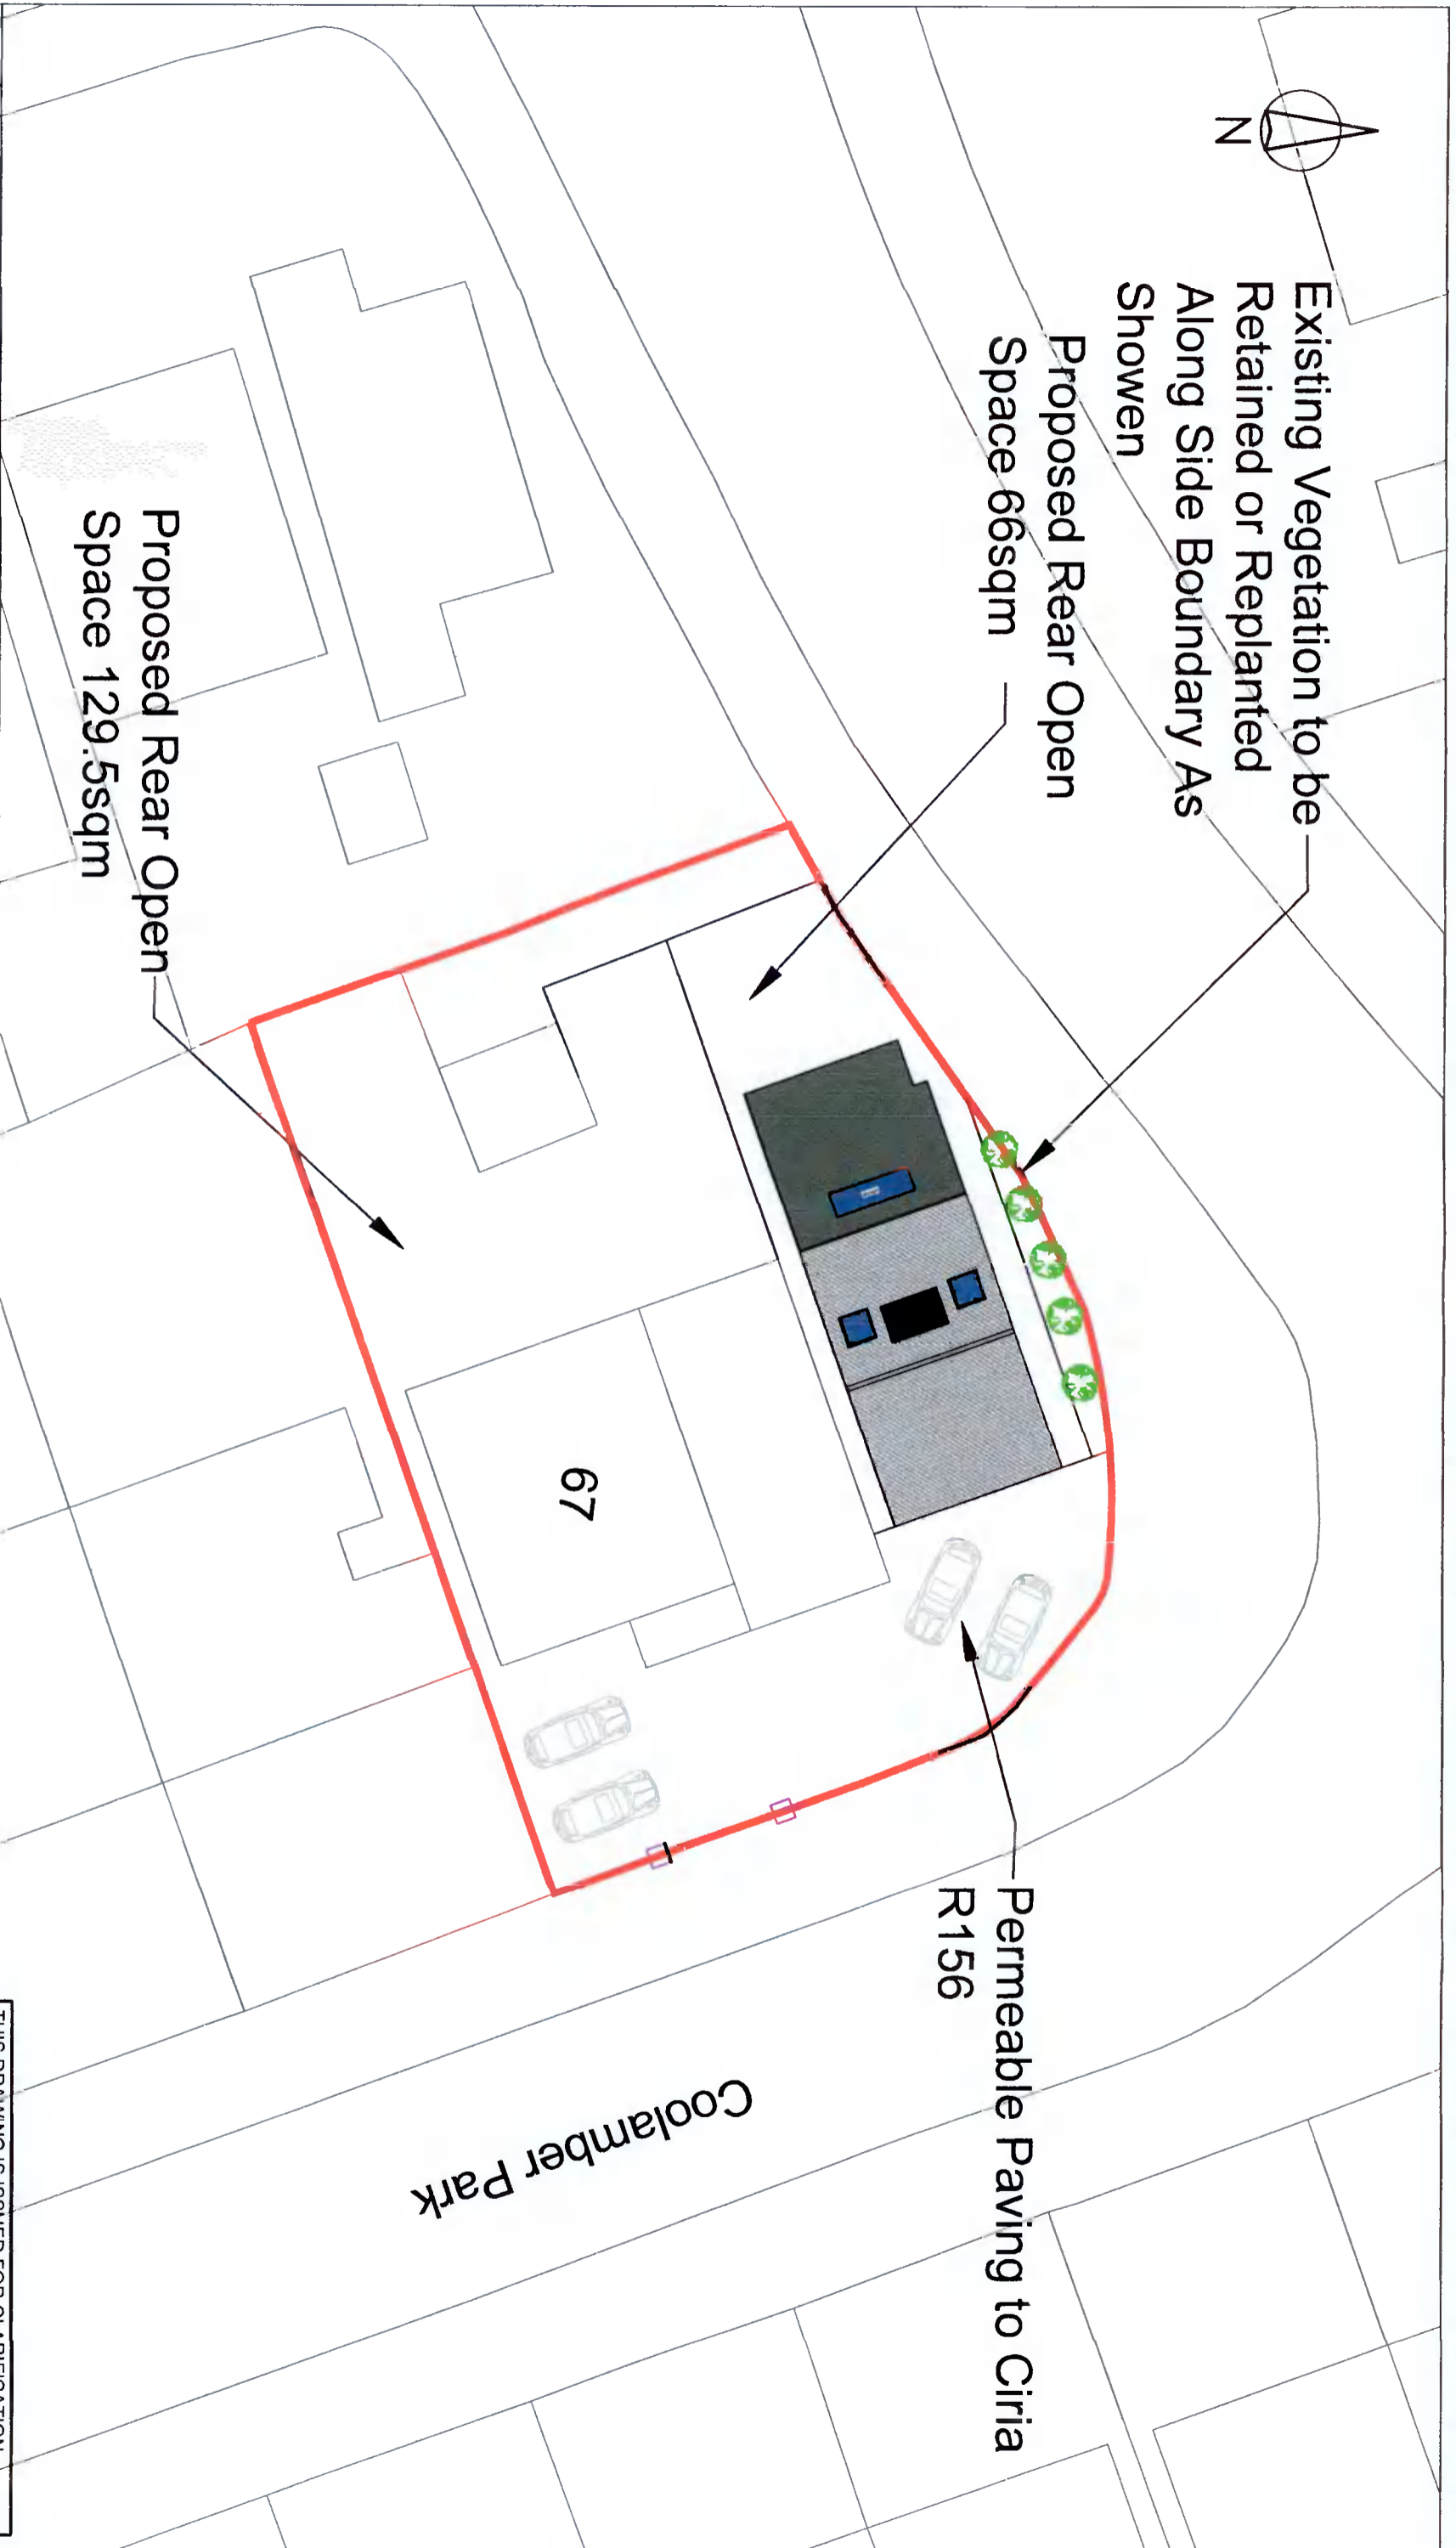

AI	Issued For Additional Information	JW	JW	June 2021
REV:	REVISION TITLE:	DRN:	CHD:	DATE:

APPLICANT: **Deborah Soave**

Jason Walsh
 Architectural & Engineering
 12 ARD MOR CRESCENT
 TALLAGHT
 DUBLIN 24
 PHONE: 085 8070 432
 EMAIL: GJL.SERVICES@GMAIL.COM

JOB TITLE: Proposed Two Storey Detached House At,

67 Coolamber Park,
 Knocklyon,
 Dublin 16.

DRAWING TITLE: **Landscaping Plan**

SCALE:	INITIALS:	DATE:	REV:
1:200	JW	04.01.21	CAI
JOB No:	DRAWING No:		
DS-21	DS-21-20		

THIS DRAWING IS ISSUED FOR CLARIFICATION
ADDITIONAL INFORMATION

ALL BUILDING WORK TO BE CARRIED OUT IN ACCORDANCE WITH ENGINEERS DETAILS & CURRENT BUILDING REGULATIONS

CONTRACTORS MUST VERIFY ALL DIMENSIONS ON SITE BEFORE COMMENCING ANY WORK. NO WORKING DIMENSIONS TO BE SCALED. DIMENSIONS TO BLOCKWORK ONLY. THIS DRAWING AND DESIGN IS COPYRIGHT AND IS THE PROPERTY OF JASON WALSH.