


DATA CENTER


40072

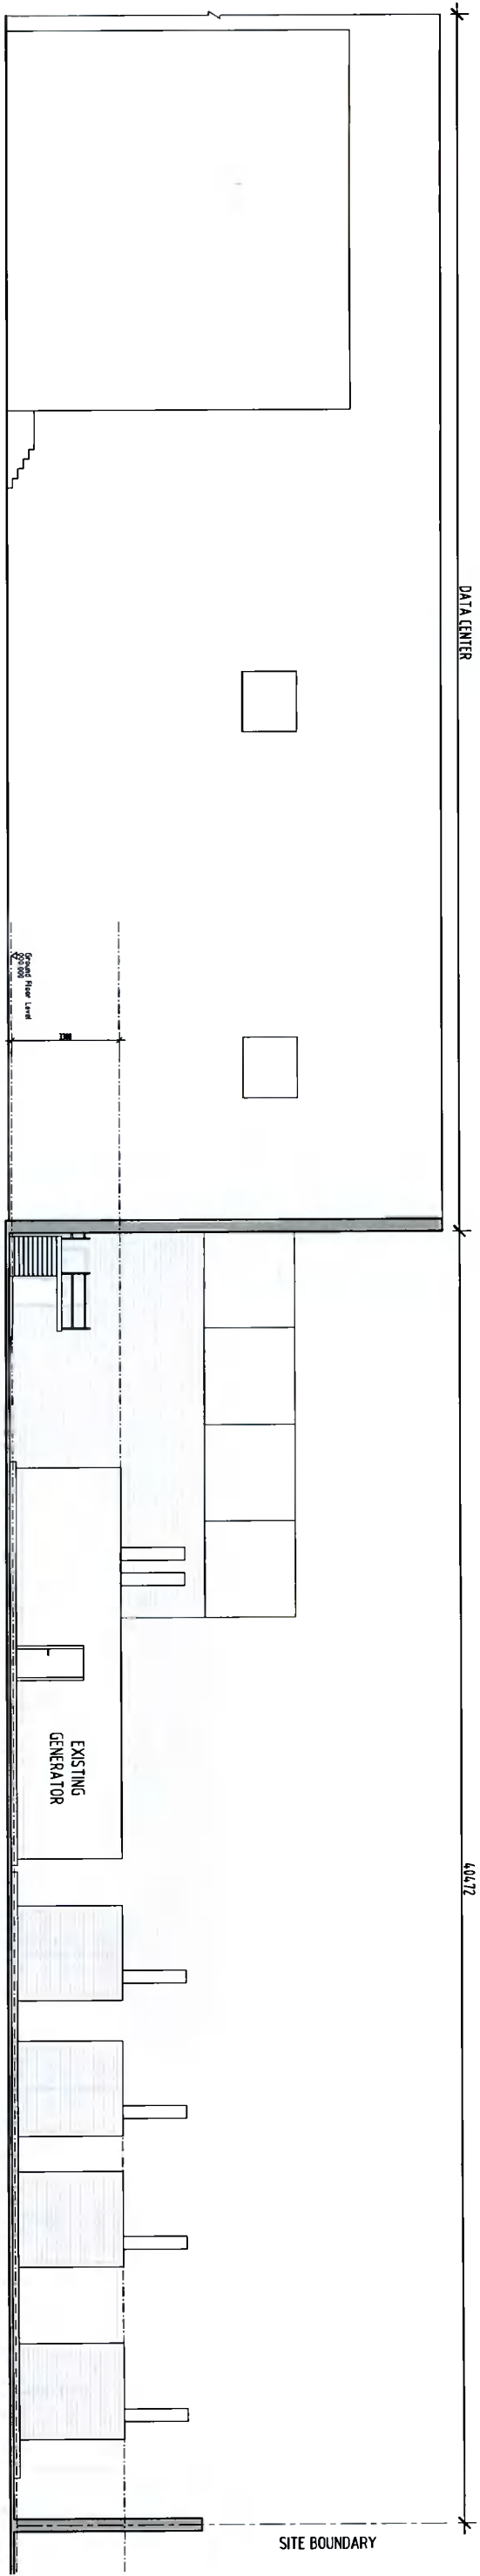

Existing A-A Section
Scale 1:200

DATA CENTER

40072

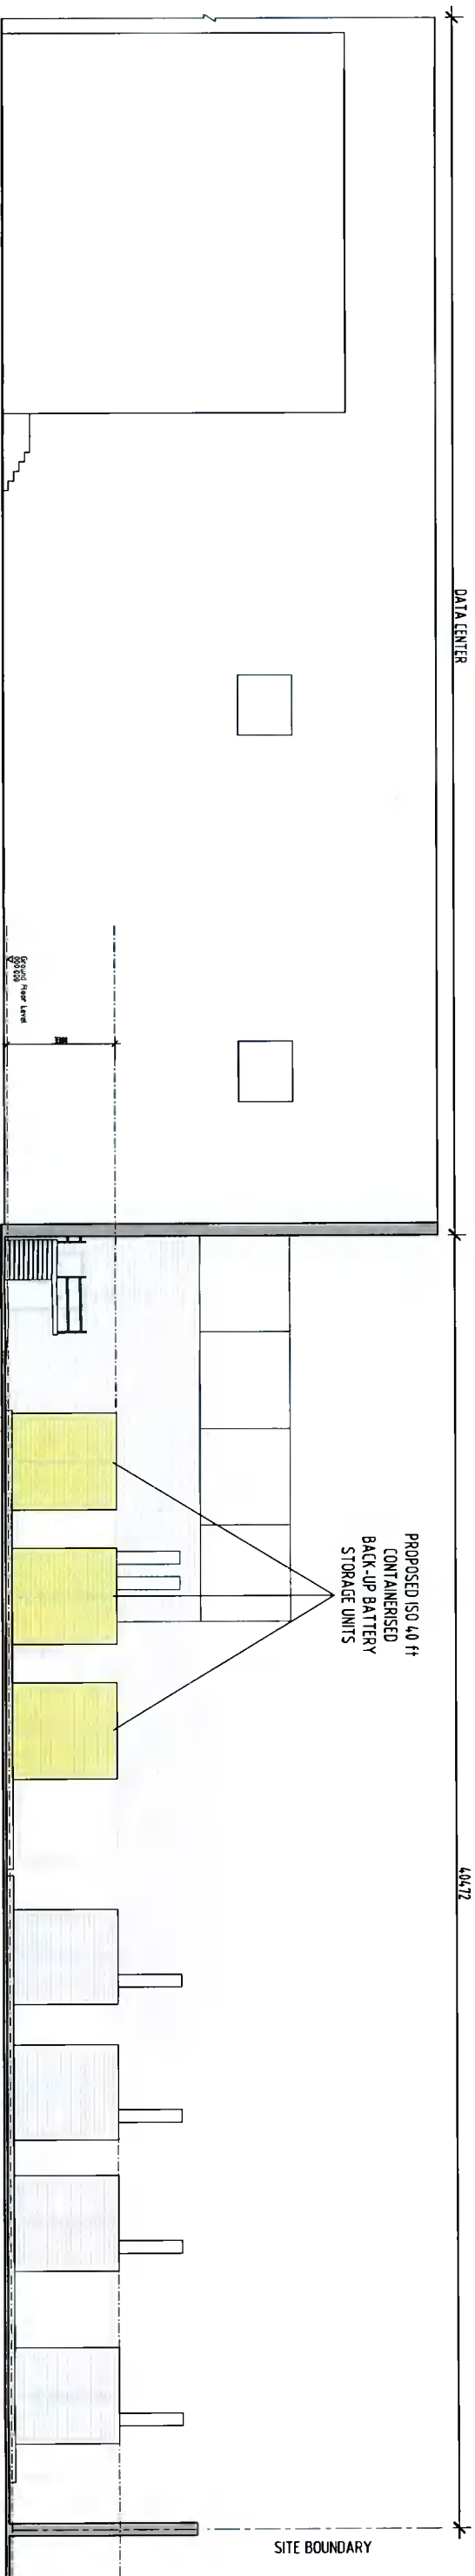





Proposed B-B Section
Scale 1:200

P L A N N I N G

urban ARO
architecture | urban design | project management

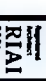PROJECT:	ENERGY STORAGE FACILITY CITYWEST	DWG TITLE:	SITE DRAWINGS EXISTING AND PROPOSED SECTIONAL ELEVATIONS
STAGE NO. 03	PLANNING	DWG NO.	21251.PS.200
CLIENT:	KEPPEL DATA CENTRES	SCALE:	AS SHOWN / PAPER SIZE: A3
REVISION:		JOB NO.	21251
		DATE:	07.12.2021
		CHECKED BY:	GV

Pavilion House, 31 32 Fitzwilliam Square South, Dublin 2, D02 F408
 Tel: +353 (0)1 524 0228
 www.urbandesign.ie