


SECTION A-A

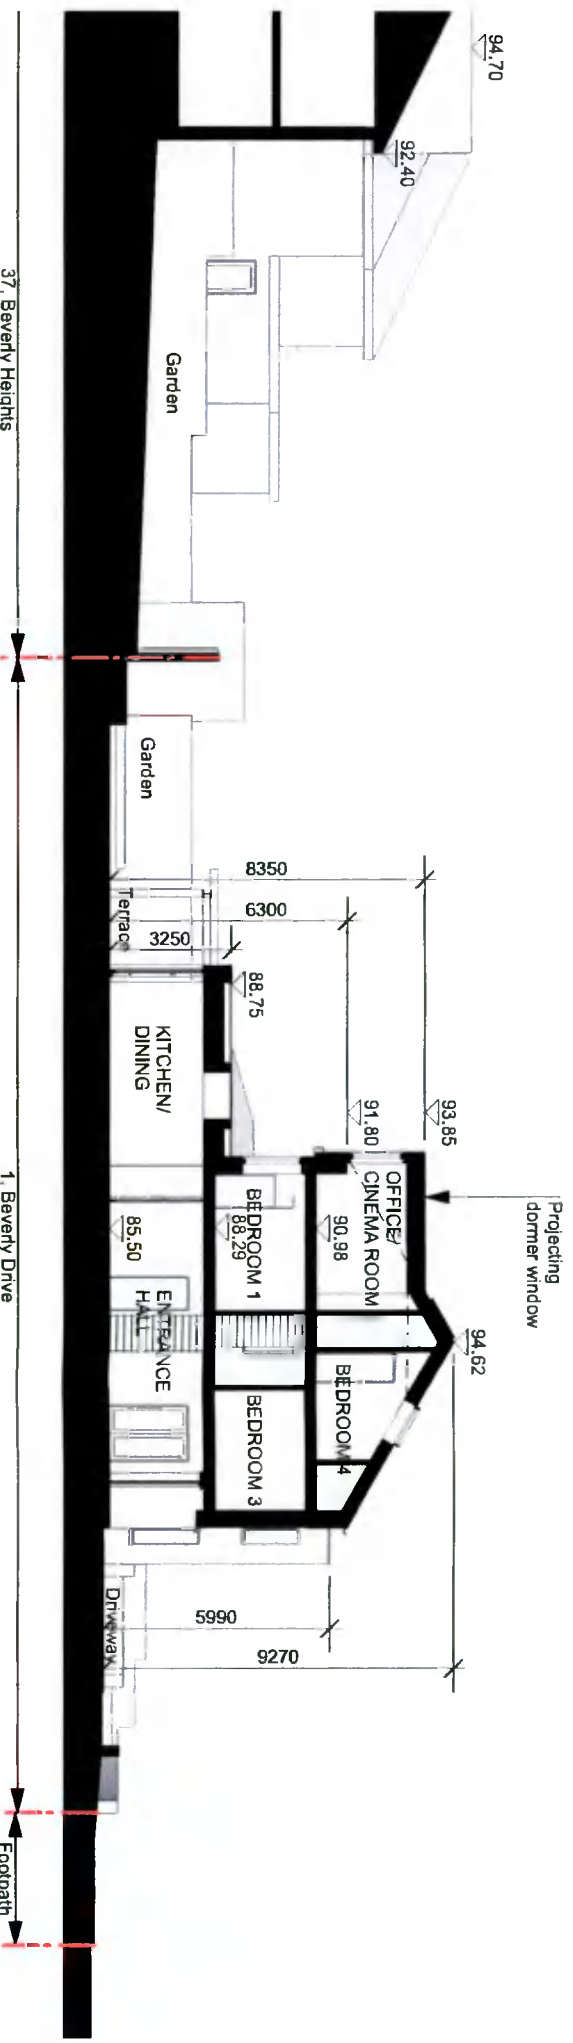

SITE SECTION D-D

1:200

**PLANNING**  
**Further Information**

Rev A: 5/01/2022: Revised to incorporate Further Information request  
**peter nickels architects**

client: David Renwick


project: 1, Beverly Drive, Scholarstown, Dublin 16

drawing: Proposed Sections


drawing no: 1470/PP/010      revision: A

scale: 1:100 @ A3      date: August 2021

The Willows, Sunbury Gardens, Derry, Durlin E      @peter\_nickels\_architects  
e: mail@peternickelsarchitects.ie      m: +353 (0) 86 315 8902

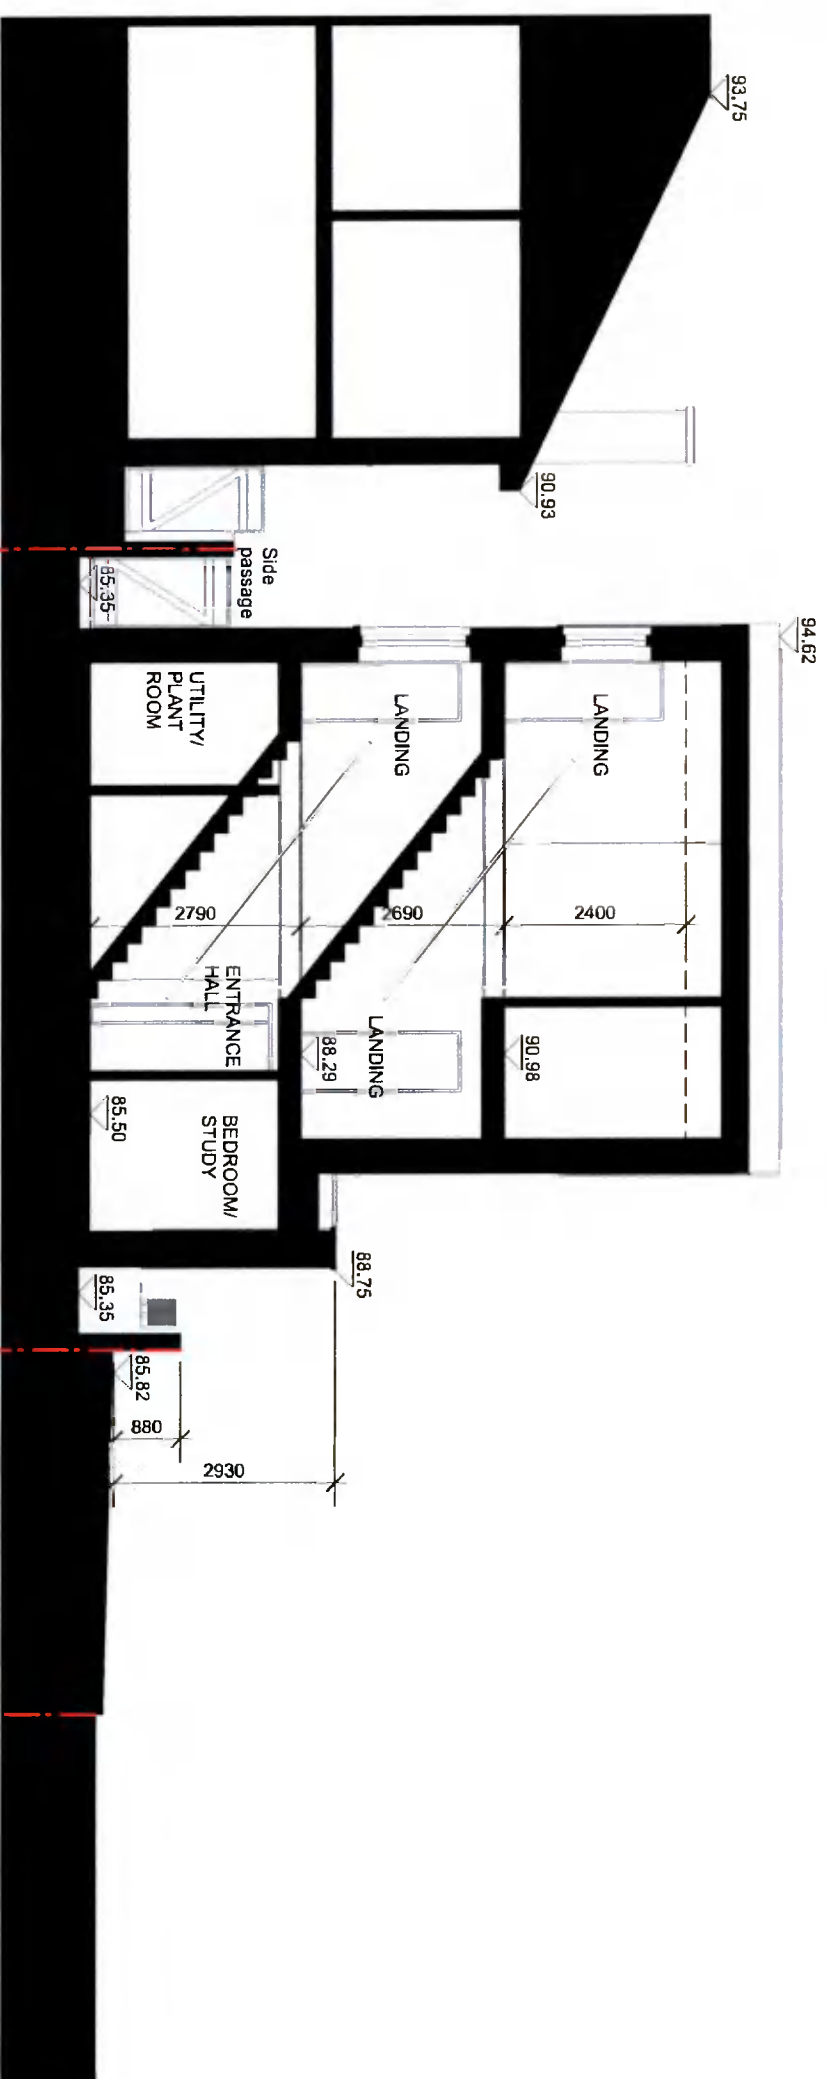

SECTION B-B

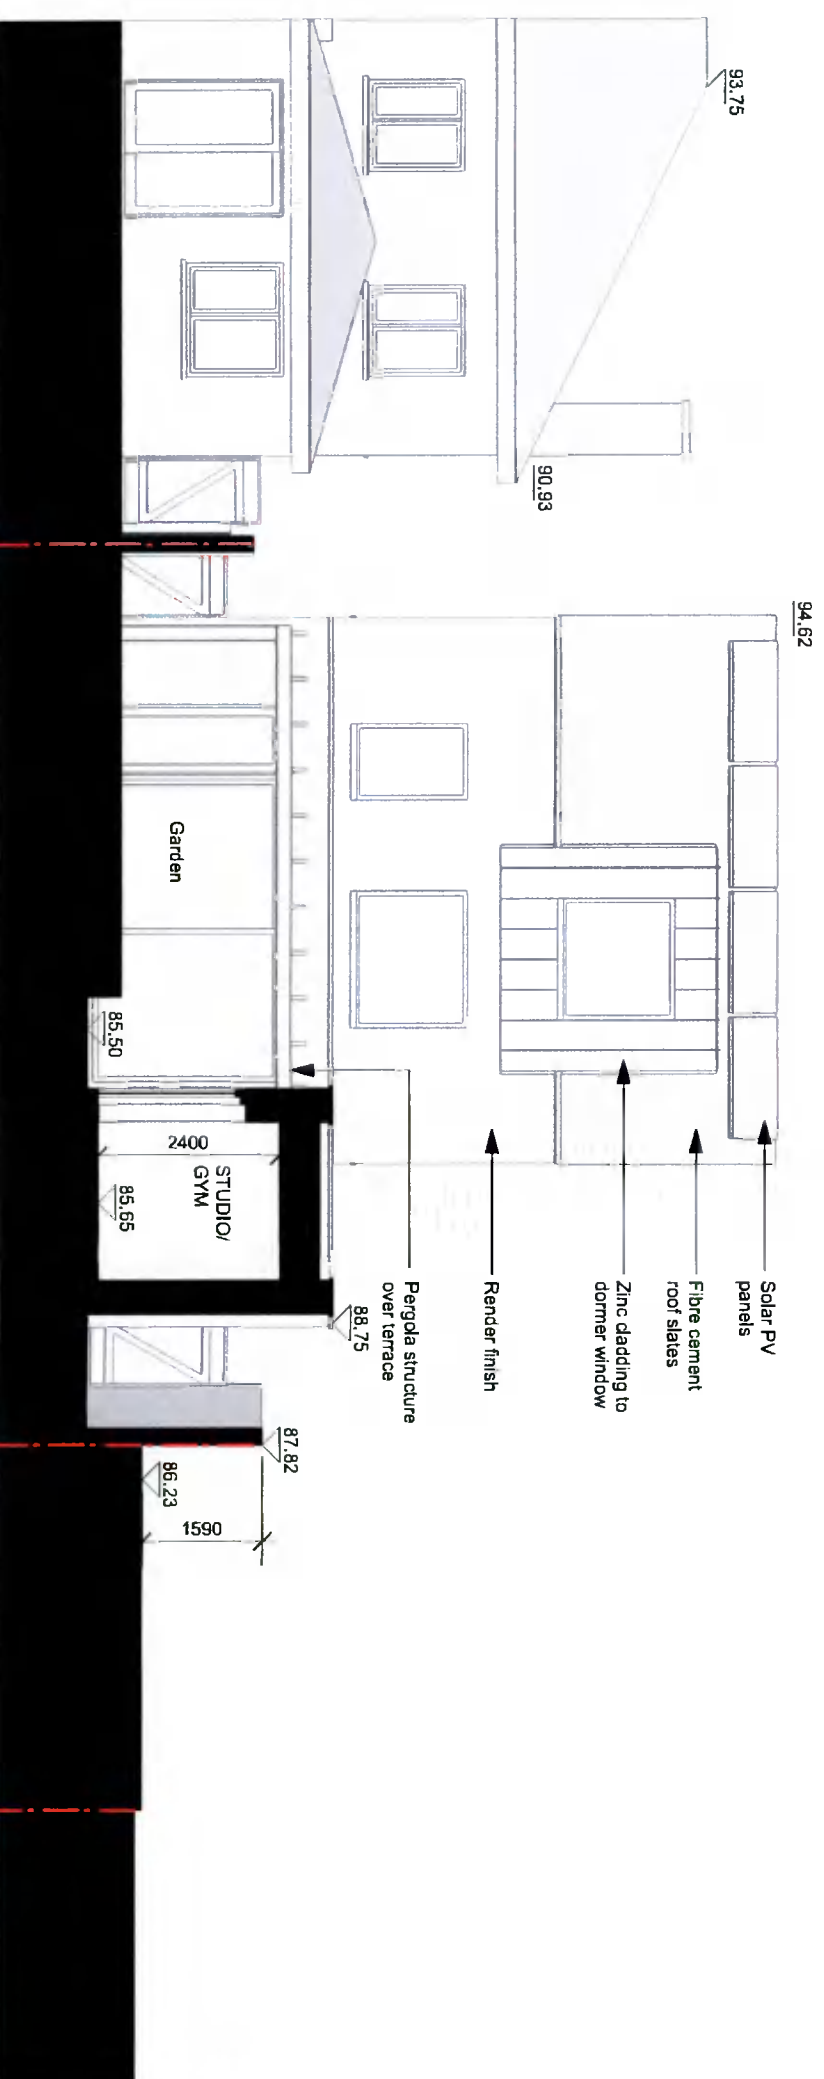

SECTION C-C

# PLANNING Further Information

Rev A: 5/01/2022: Revised to incorporate Further Information request  
 peter nickels architects

client: David Renwick

project: 1, Beverly Drive, Scholarrstown, Dublin 16

drawing: Proposed Sections

drawing no: 1470/PP/011 revision: A

scale: 1:100 @ A3 date: August 2021

The Willows, Sunbury Gardens, Dúnry, Dúnlar B peter nickels architects  
 e: mail@peternickelsarchitects.ie m: +353 (0) 86 315 8902