


FRONT (NORTH) ELEVATION



REAR (SOUTH) ELEVATION

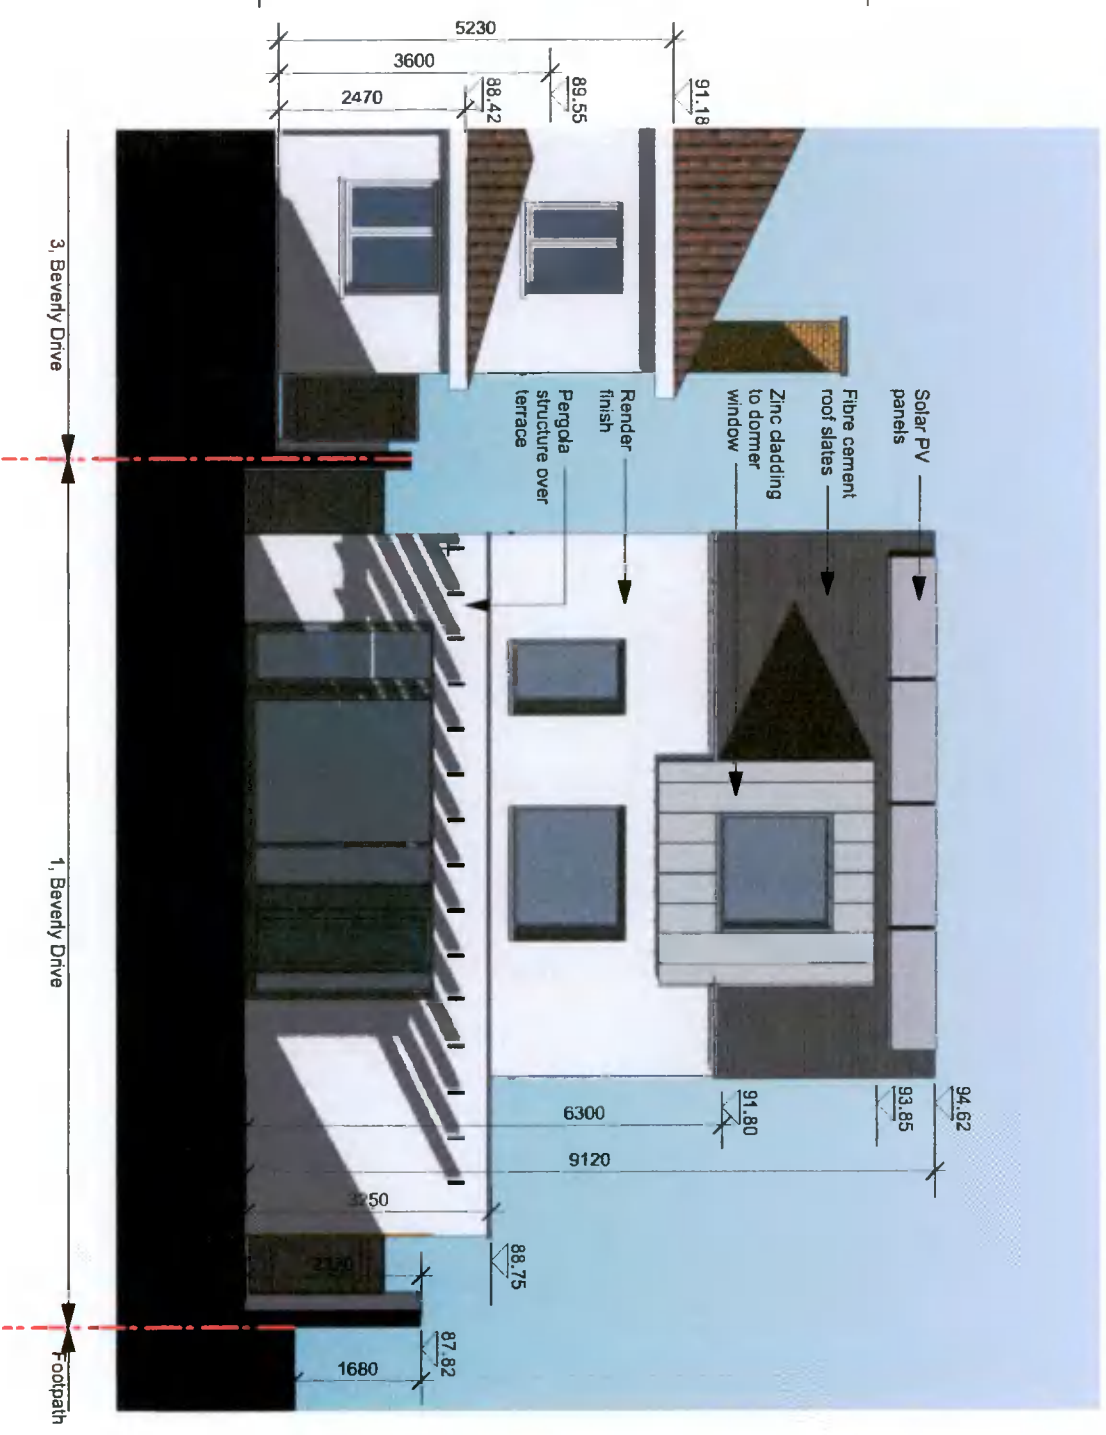

PLANNING
Further Information

Rev A: 5/01/2022: Revised to incorporate Further Information request
peter nickels architects

client: David Renwick

project: 1, Beverly Drive, Scholarstown, Dublin 16

drawing: Proposed Elevations

drawing no: 1470/PP/012 revision: A

scale: 1:100 @ A3 date: August 2021

The Willows, Sunbury Gardens, Dúnry, Dublin 8 peter nickels architects
e: mail@peternickelsarchitects.ie m: +353 (0) 86 315 8902

SIDE (EAST) ELEVATION



PLANNING Further Information

Rev A: 5/01/2022: Revised to incorporate Further Information request
peter nickels architects

client: David Renwick

project: 1, Beverly Drive, Scholarstown, Dublin 16

drawing: Proposed Elevations

drawing no: 1470/PP/013 revision: A

scale: 1:100 @ A3 date: August 2021

The Willows, Sunbury Gardens, Darryl, Dublin 9 peter nickels architects
e: mail@peternickelsarchitects.ie
t: +353 (0) 86 312 8892

SIDE (WEST) ELEVATION



PLANNING
Further Information

Rev A: 5/01/2022: Revised to incorporate Further Information request
peter nickels architects

client: David Renwick

project: 1, Beverly Drive, Scholarstown, Dublin 16

drawing: Proposed Elevations

drawing no: 1470/PP/014 revision: A

scale: 1:100 @ A3 date: August 2021

The Willows, Sandury Gardens, Derry, DUBLIN 6
p: mail@peternickelsarchitects.ie @ peter_nickels_architects
m: +353 (0)85 315 8902