



View of proposed house from Scholarstown Rd



View of proposed house from Beverly Drive

PLANNING

Further Information

Rev A: 5/01/2022: Revised to incorporate Further Information request

peter nickels architects

client: David Renwick

project: 1, Beverly Drive, Scholarstown, Dublin 16

drawing: Perspective views


drawing no: 1470/PP/018 revision: A

scale: Not to scale date: August 2021

The Willows, Sunbury Gardens, Derry, Dublin 6 peter nickels architects
e: mail@peternickelsarchitects.ie
m: +353 (0) 86 315 8902



View of proposed house from The Rookery

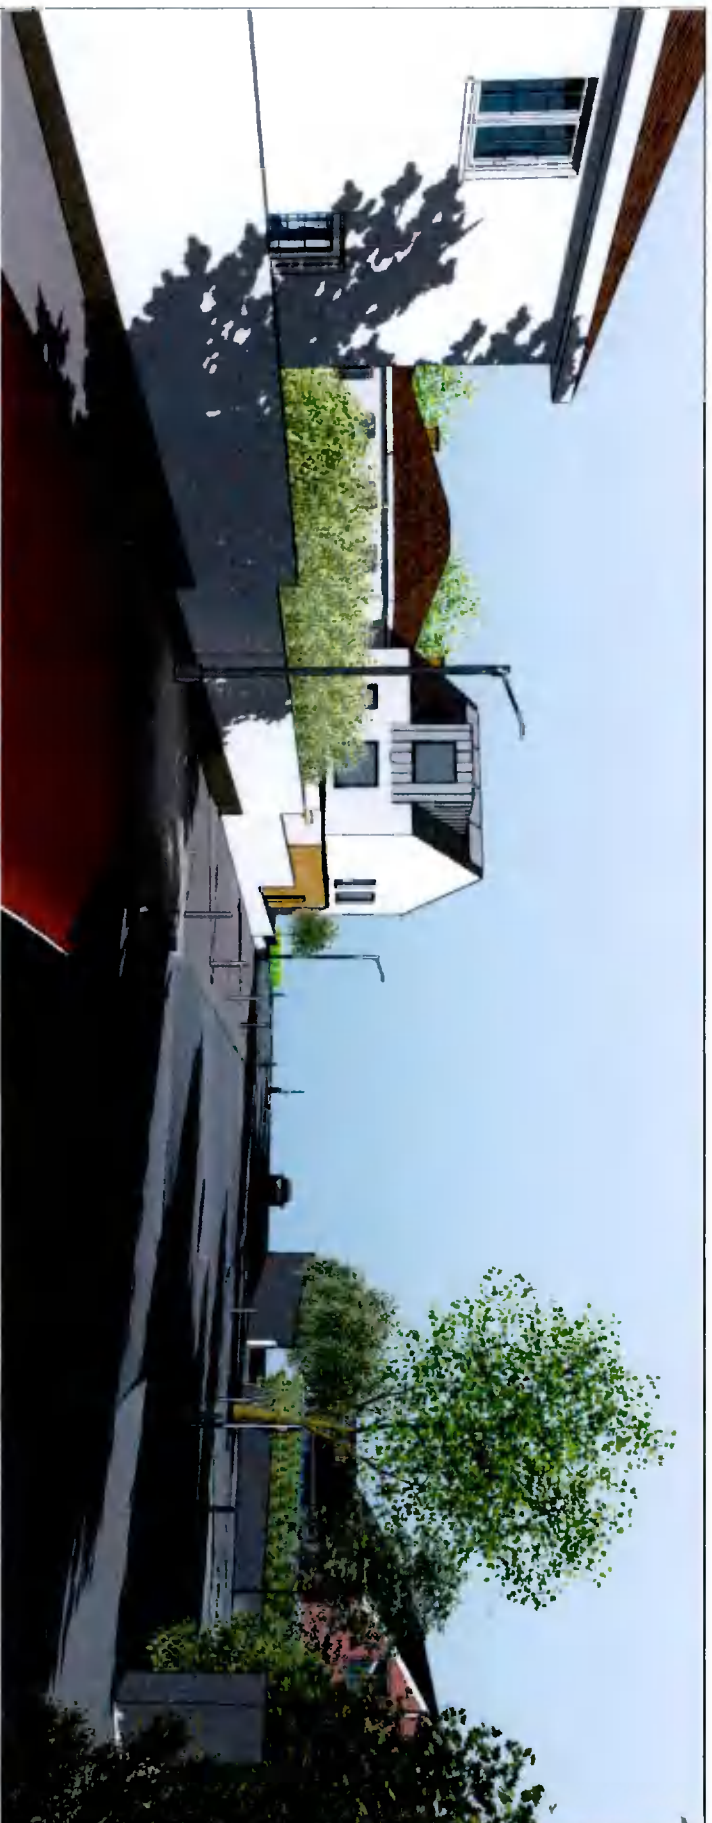

View of proposed house from Scholarstown Rd

PLANNING Further Information

Rev A: 5/01/2022: Revised to incorporate Further Information request

peter nickels architects

client: David Renwick

project: 1, Beverly Drive, Scholarstown, Dublin 16

drawing: Perspective views

drawing no: 1470/PP/019 revision: A

scale: Not to scale date: August 2021

The Willows, Sunbury Gardens, Darryl, Dublin 6 peter nickels architects
e: mail@peternickelsarchitects.ie
m: +353 (0) 86 315 8902

Aerial view from North West



Aerial view from South East



PLANNING Further Information

Rev A: 5/01/2022: Revised to Incorporate Further Information request

peter nickels architects

client: David Renwick

project: 1, Beverly Drive, Scholarstown, Dublin 16

drawing: Perspective views

drawing no: 1470/PP/020 revision: A

scale: Not to scale date: August 2021

The Willows, Sunbury Gardens, Darryl, Dublin 6 peter nickels architects
e: mail@peternickelsarchitects.ie m: +353 (0) 86 315 8902