


**AUTOTRACK OF A LARGE SALOON CAR ENTERING THE DRIVEWAY**

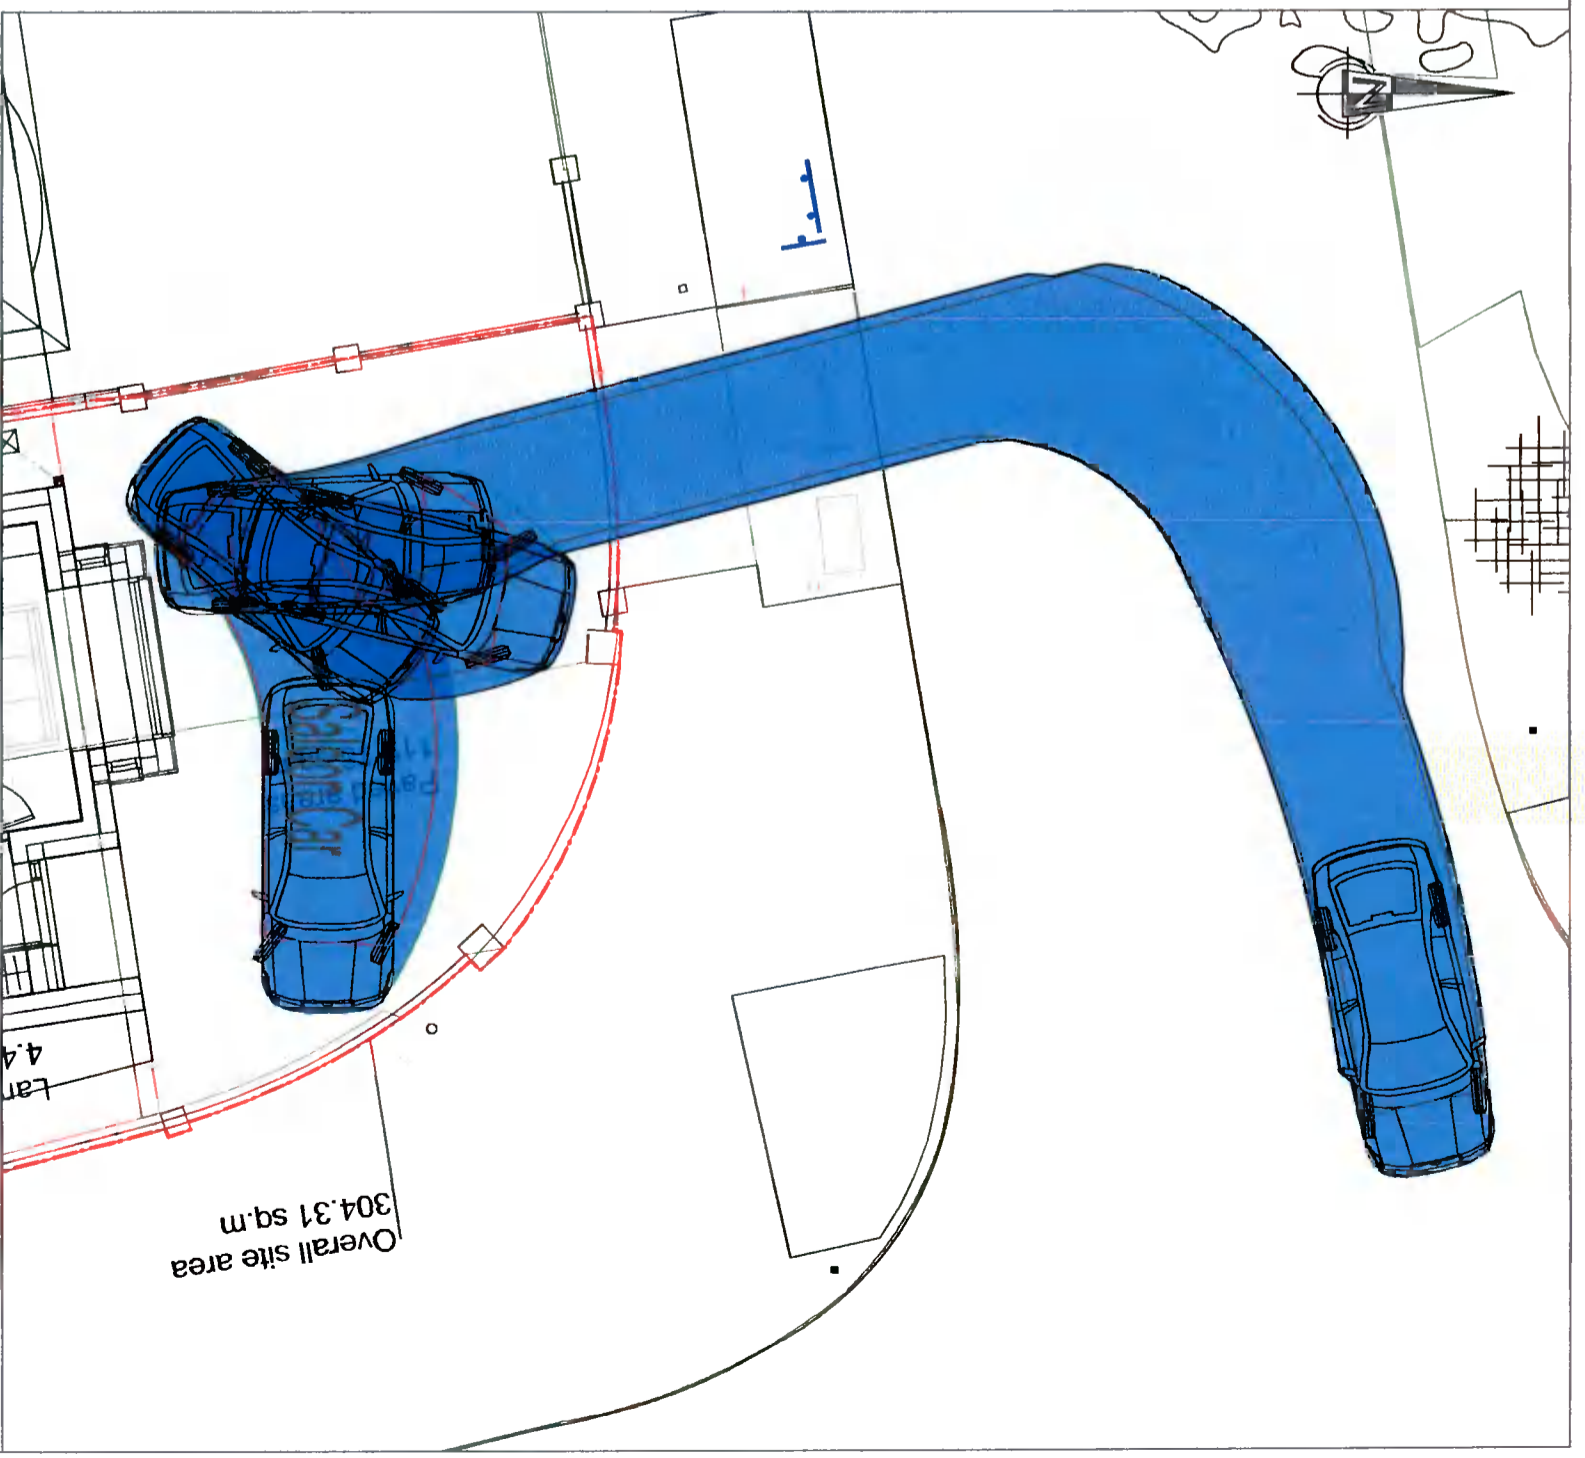

**AUTOTRACK OF A LARGE SALOON CAR EXITING THE DRIVEWAY**

NRB Consulting Engineers Ltd recommend that Road and land ownership boundaries are verified through Legal & Land searches by the Client.  
 This drawing is based upon Architects drawing 1-6A plans 22.01.11 received 11/01/22. NRB Consulting Engineers Ltd shall not be liable for any inaccuracies or deficiencies.

NRB Consulting Engineers Ltd  
 1st Floor, Apollo Building  
 Dundrum Road  
 Dundrum  
 Dublin 14  
 Phone/Fax: +353 1 292 1941  
 Email: info@nrbd.ie  
 Web: www.nrbd.ie  
 Registered in Ireland No. 491579



Client	NRB Consulting Engineers Ltd		Project No.	22-007	Drawing No.	NRB-RFI-001
Project	1 Beverly Place RFI		Drawn	PB	Checked	ER
Title	Proposed Parking Space Autotracks		Date	18-Jan-22	ER	18/01/22
NRB Consulting Engineers Ltd accept no responsibility for any unauthorised amendments to this drawing. Only figured dimensions to be worked to.			Purpose of Issue	<input type="checkbox"/> Draft <input type="checkbox"/> As Built <input type="checkbox"/> Information <input type="checkbox"/> Tender <input type="checkbox"/> Approval <input type="checkbox"/> Construction		

REV	DATE	AMENDMENTS	DRAWN	CHK	APP
-----	------	------------	-------	-----	-----