


**Proposed Side Contiguous Elevation**  
Scale 1/100

**WHERE ACCESS IS RESTRICTED ASSUMPTIONS HAVE BEEN MADE**

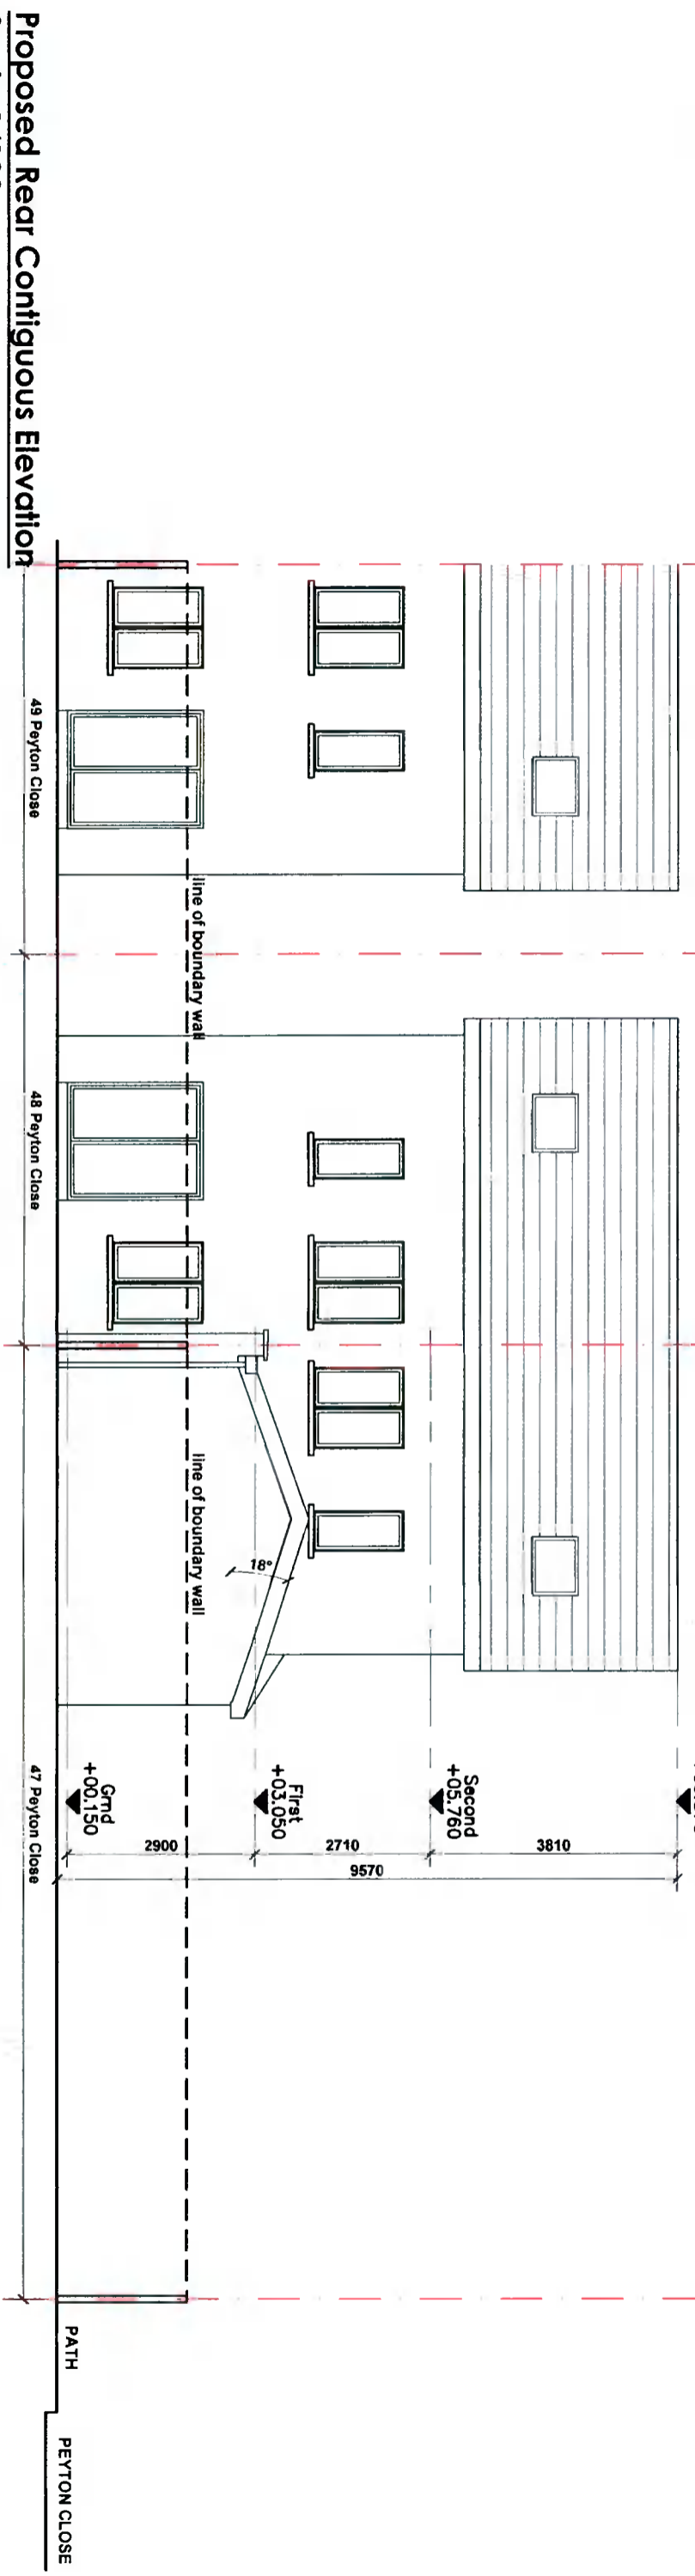

**Proposed Rear Contiguous Elevation**  
Scale 1/100

**Project Title:**  
Single-storey extension to rear of existing dwelling at 47 Peyton Close, Rathcoole, Co. Dublin D24 N934

**Drawing No:** 21-BR-PA-1105

**Client:** Billy O' Neill

**Rev.:** -

**NOT FOR CONSTRUCTION**

**Drawing Title - Proposed Contig Elevations**

**Date:** Jan 2022

**Scale - as shown**

This drawing is copyright © to Graham McNevin and may not be used or copied without written permission. Use only figured dimensions. Do not scale this drawing. The contractor is responsible for checking all dimensions on site. These drawings are for Planning Application or Pricing ONLY not for Construction Drawings are based on measured survey and visual inspection only. No opening up of construction or hidden areas was carried out. All construction work to be carried out in accordance with current Irish Building Regulations, Technical Guidance Documents and Acceptable Construction Details which take precedence over any information on these drawings or specifications.

**RIAI** Registered Architect 2021  
**PSDP** Accreditation P

architectural & planning consultants  
 3 Killakee Gardens, Fintona, Dublin 24  
 ph 087579329  
 e graham@mcnevin.design.com  
 www.mcnevin.design.com

**MC NEVIN DESIGN**