
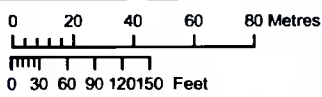


# Planning Pack Map

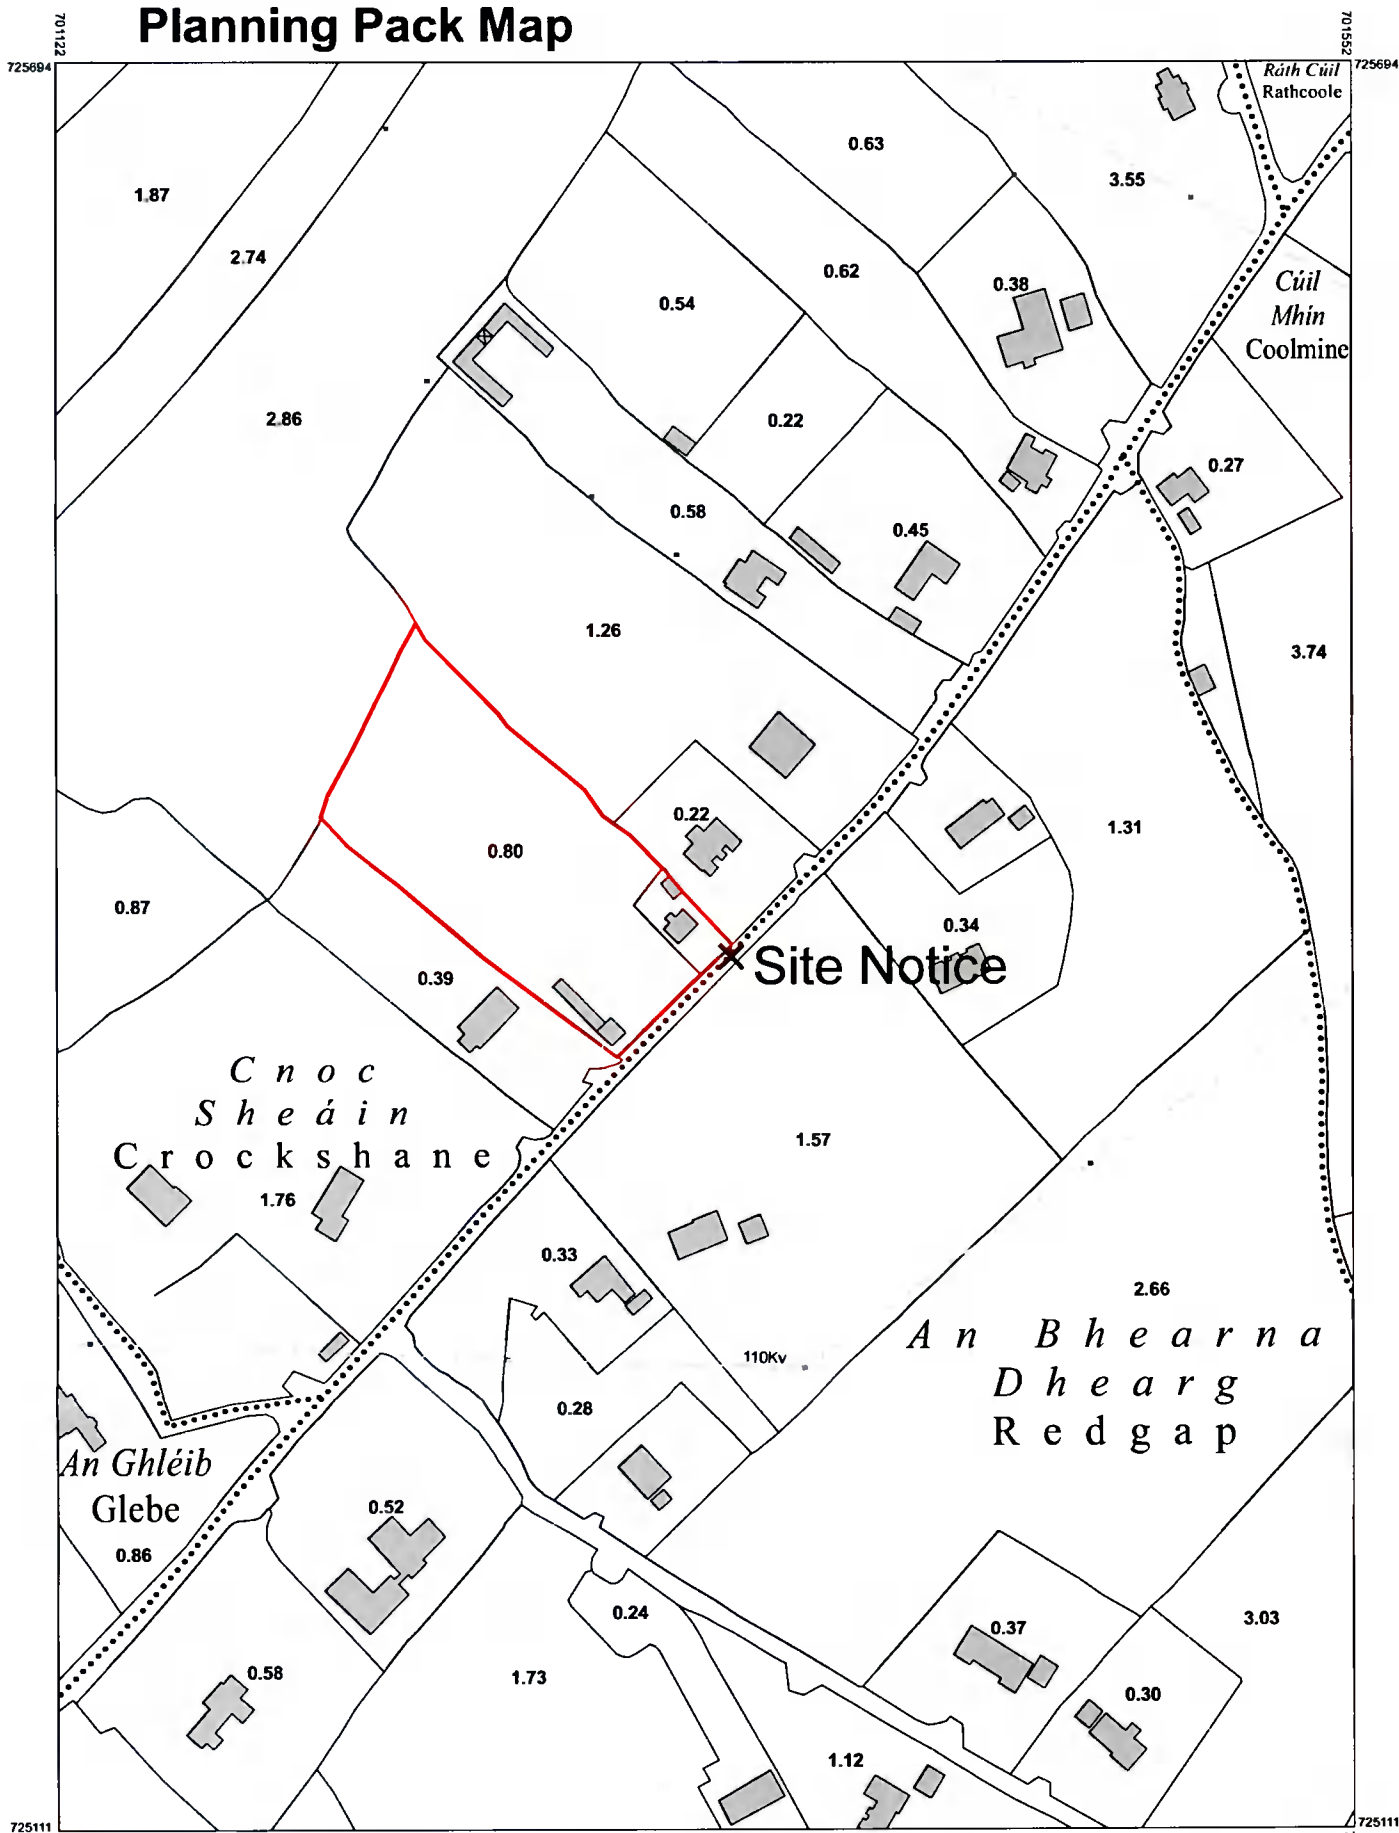

OUTPUT SCALE: 1:2,500

CENTRE COORDINATES:  
ITM 701337,725403

PUBLISHED: 23/02/2021  
MAP SERIES: 1:2,500

ORDER NO.: 50173923\_1  
MAP SHEETS: 3451-A

**CAPTURE RESOLUTION:**  
The map objects are only accurate to the resolution at which they were captured. Output scale is not indicative of data capture scale.  
Further information is available at:  
<http://www.osi.ie>; search 'Capture Resolution'  
**LEGEND:**  
<http://www.osi.ie>; search 'Large Scale Legend'



**COMPILED AND PUBLISHED BY:** All rights reserved.  
Ordnance Survey Ireland,  
Phoenix Park,  
Dublin 8,  
Ireland.

Ordnance Survey maps never show legal property boundaries, nor do they show ownership of physical features.

© Suirbhéireacht Ordanáis Éireann, 2021  
© Ordnance Survey Ireland, 2021  
[www.osi.ie/copyright](http://www.osi.ie/copyright)

Unauthorised reproduction infringes Ordnance Survey Ireland and Government of Ireland copyright.

The representation on this map of a road, track or footpath is not evidence of the existence of a right of way.

- GENERAL NOTES**
1. COPYRIGHT RESERVED
  2. DO NOT SCALE DRAWING. USE FIGURED DIMENSIONS ONLY.
  3. ALL DISCREPANCIES TO BE REPORTED TO ARCHITECT
  4. THE CONTRACTOR IS RESPONSIBLE FOR CHECKING ALL LEVELS AND DIMENSIONS
  5. ALL STRUCTURE TO BE TO STRUCTURAL ENGINEER'S DETAILS.
  6. ALL MECH & ELEC SERVICES TO SERVICE ENGINEER'S DETAILS.
  7. ALL PROPRIETARY ITEMS TO BE INSTALLED IN ACCORDANCE WITH MANUFACTURER'S INSTRUCTIONS.
  8. CONTRACTOR IS RESPONSIBLE FOR THE COORDINATION OF STRUCTURE FINISHES AND SERVICES.

REV	DATE	DESCRIPTION	BY

## Site Location Map



### JOHN FLEMING ARCHITECTS

THE TREE HOUSE, 17 RICHVIEW OFFICE PARK  
CLONSKEAGH, D14 XR82, IRELAND  
T: 011 6669888 E: info@jfa.ie W: www.jfa.ie

CLIENT  
Mr. Gareth Mchale

PROJECT  
Extension to House at  
Mount Carmel, Crockshane, Rathcoole, Co. Dublin

DRAWING  
OS MAP

SCALE: 1:2500 @ A3  
JOB NO.: 2117  
DRAWN BY: jfd  
DATE: December 2021  
DRAWING NUMBER: P-OS-000  
REVISION: -

DRAWING LOCATION  
DRAWING STATUS: Planning