


Description:
Digital Cartographic Model (DCM)
Publisher / Source:
Ordnance Survey Ireland (OSi)
Data Source / Reference: PRIMEZ
File Format:
Autodesk AutoCAD (DWG_R2013)
File Name:
v_50236072_1.dwg
Clip Extent / Area of Interest (AOI):
LLX,LLY= 705285.02,727757.32
LRX,LRX= 705868.02,727757.32
ULX,ULY= 705285.02,728187.32
URX,URY= 705868.02,728187.32
Projection / Spatial Reference:
Projection= IRENET95_Irish_Transverse_Mercator
Centre Point Coordinates
X,Y= 705576.52,727972.32
Reference Index:
Map Series | Map Sheets
11,000 | 3389-13
11,000 | 3389-07
12,500 | 3389-A
Data Extraction Date
Date= 26-Nov-2021
Source Data Release:
DCLMS Release V1.146.112
Product Version: Version= 1.3
License / Copyright:
Ordnance Survey Ireland "Terms of Use" apply
Please visit www.osi.ie/about/terms-conditions
© Ordnance Survey Ireland, 2021
Compiled and published by Ordnance Survey Ireland, Phoenix Park, Dublin 8, Ireland
Unauthorised reproduction infringes Ordnance Survey Ireland and Government of Ireland copyright
All rights reserved. No part of this publication may be copied, reproduced or transmitted in any form or by any means without the prior written permission of the copyright owners.
The representation on this map of a road, track or footpath is not evidence of the existence of a right of way
Ordnance Survey maps never show legal property boundaries, nor do they show ownership of physical features.
© Surbhíreacht Ordánais Éireann, 2021
Anna thomsú agus arna fhóisiú ag Surbhíreacht Ordánais Éireann, Páirc an Fhionnuisce, Baile Átha Cliath 8, Éire
Sártaíonn aiféirgeadh neamhdáraithe cóipcheart Shuirbhíreacht Ordánais Éireann agus Rialtas na hÉireann.
Gach cead ar cosnadh. Ní ceadmhach aon chuid den fhóirseachán seo a chóipeáil, a aiféirgeadh nó a thairchur in aon fhoirm ná ar aon bhealach gan cead. I scríbhinn roimh ré ó úinéirí an chóipchirt.
Ní hionann bóthar, bealach nó cosán a bheith ar an léarscáil seo agus fianaise ar chad síl.
Ní thaispeánann léarscáil de chuid Ordánais Shuirbhíreacht na hÉireann feorann phointí deaithúil de mhaon riamh, ná úinéirí de ghnéithe fhisiciúla.

LEGEND
— APPLICATION BOUNDARY

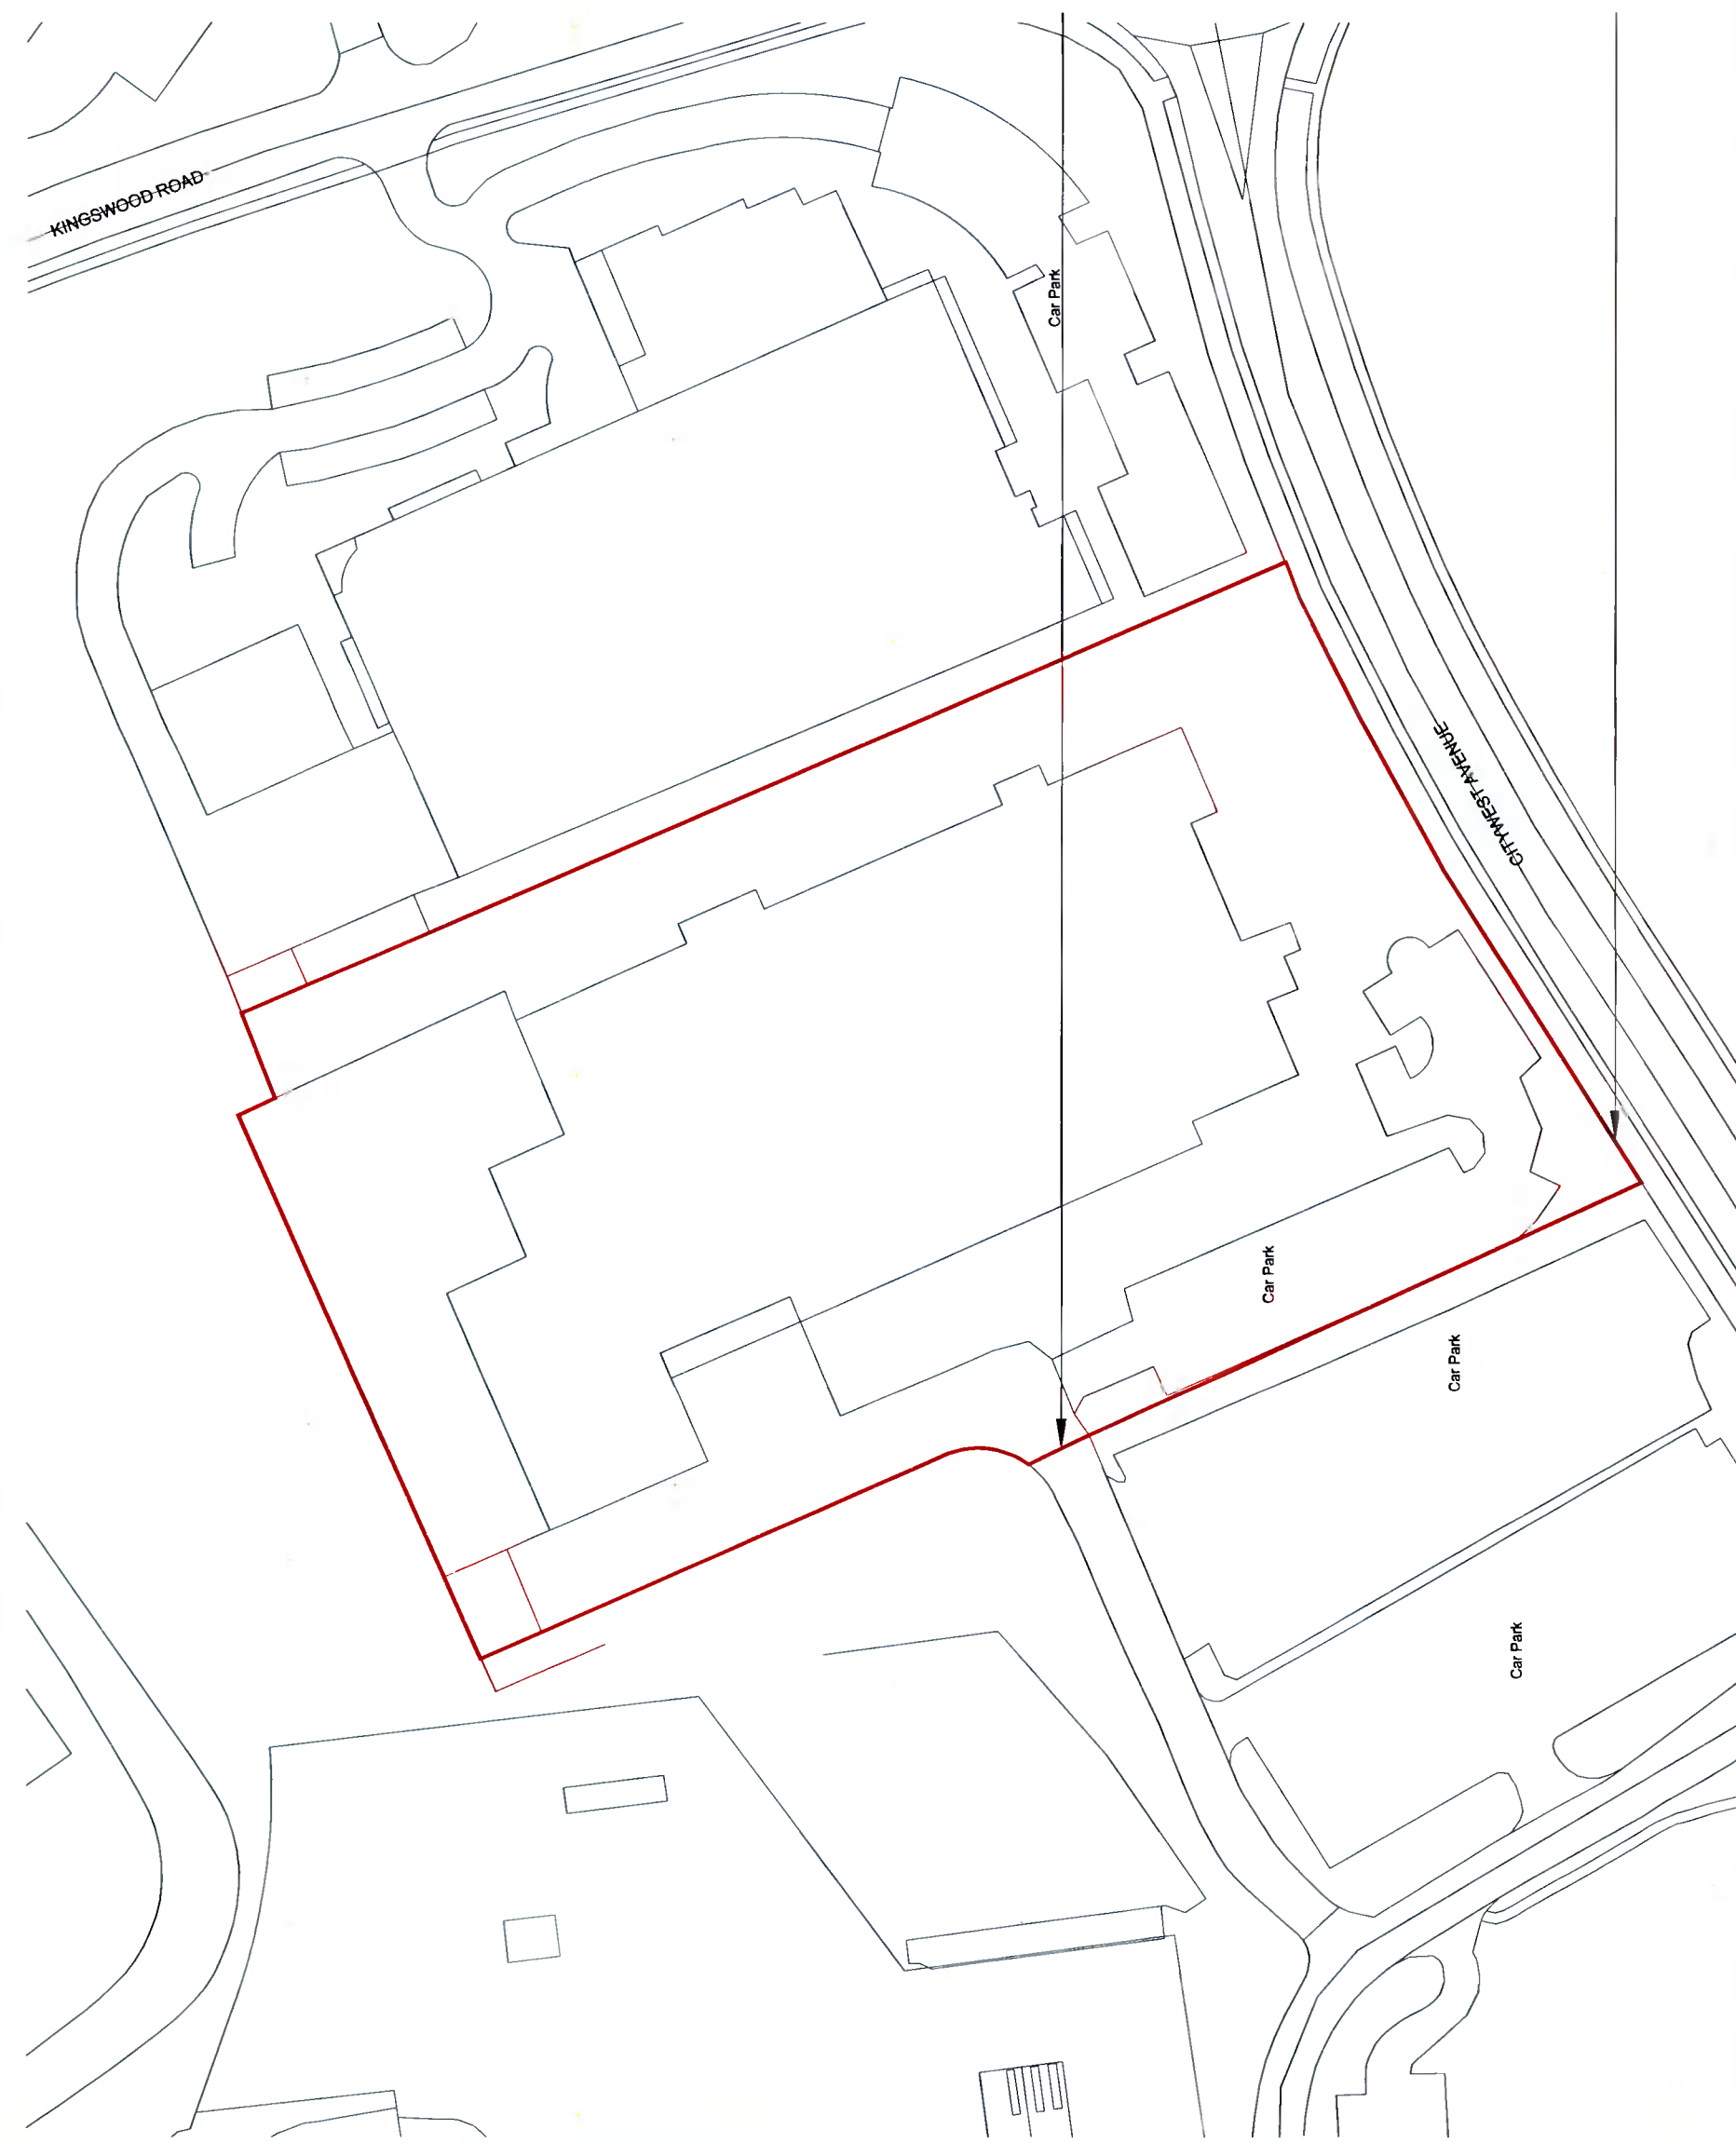

POSITION OF SITE NOTICE

POSITION OF SITE NOTICE

Site Location Map
Scale 1:1000



Ordnance Survey Ireland Licence No.50236072
© Ordnance Survey Ireland / Government of Ireland

urban ARO
architecture | urban design | project management
Pavilion House, 31 - 32 Fitzwilliam Square South, Dublin 2, D02 F466
Phone +353 (0)1 574 0278
www.urbanaro.ie

PROJECT:	ENERGY STORAGE FACILITY CITYWEST	DWG TITLE:	SITE DRAWINGS SITE LOCATION MAP
STAGE NO. 03	PLANNING	DWG NO.	21251.PS.001
CLIENT:	KEPPEL DATA CENTRES	SCALE:	AS SHOWN PAPER SIZE: A3
REVISION:		JOB NO.	21251 DRAWN BY: C.T
		DATE:	07.12.2021 CHECKED BY: G.V

P L A N N I N G

