



DATA CENTER

404.72

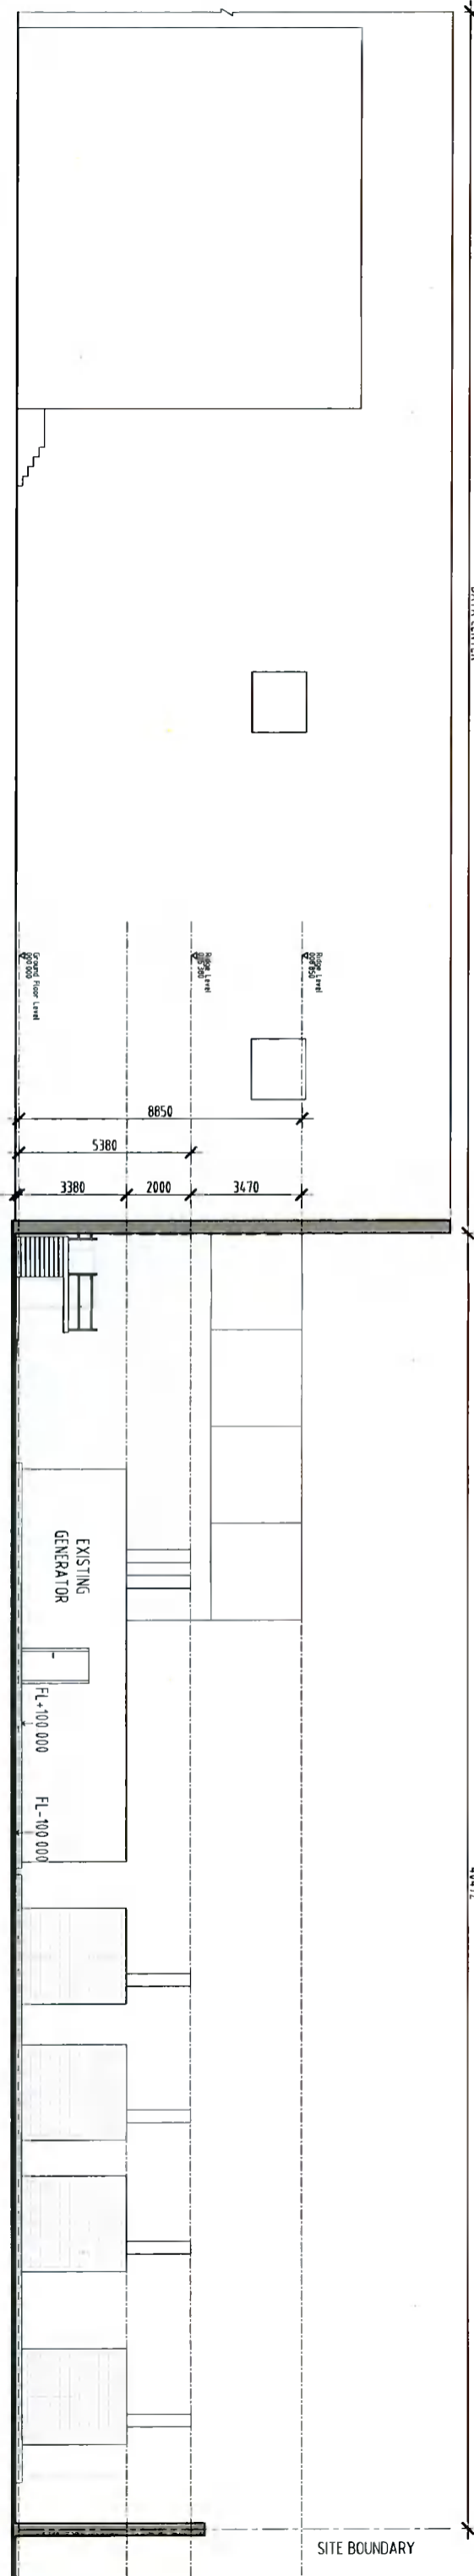

DATA CENTER

404.72

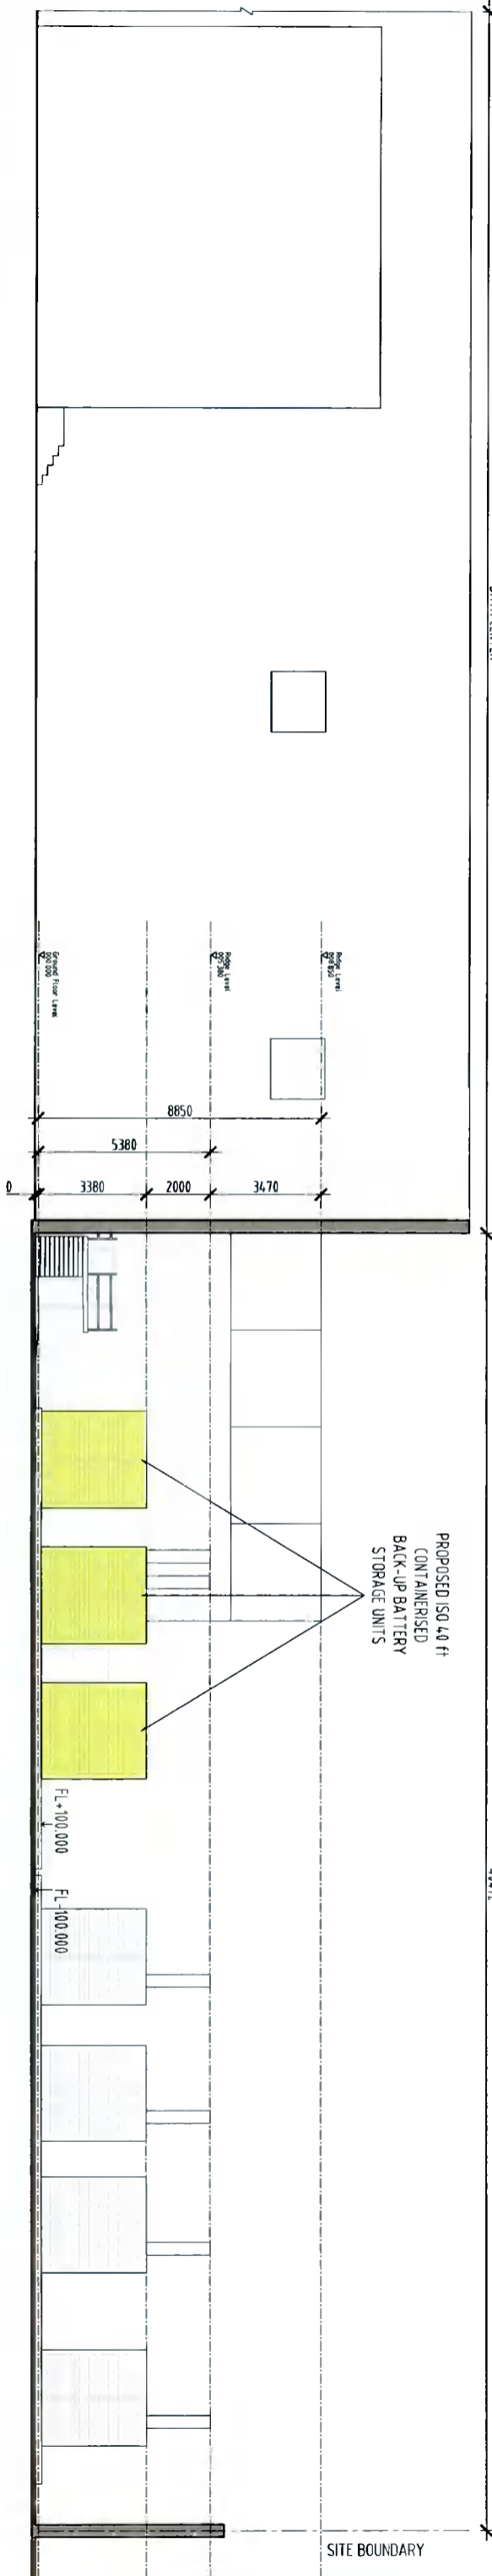

P L A N N I N G

urban ARO

architecture | urban design | project management

Pavilion House, 31-32 Fitzwilliam Square South, Dublin 2, D02 F4R6
www.urbandesign.ie

PROJECT:	ENERGY STORAGE FACILITY CITYWEST	DWG TITLE:	SITE DRAWINGS EXISTING AND PROPOSED SECTIONAL ELEVATIONS
STAGE NO. 03	PLANNING	DWG NO.	21251.PS.200
CLIENT:	KEPPEL DATA CENTRES	SCALE:	AS SHOWN
REVISION:		JOB NO.	21251
		DATE:	07.12.2021
		CHECKED BY:	GV

