
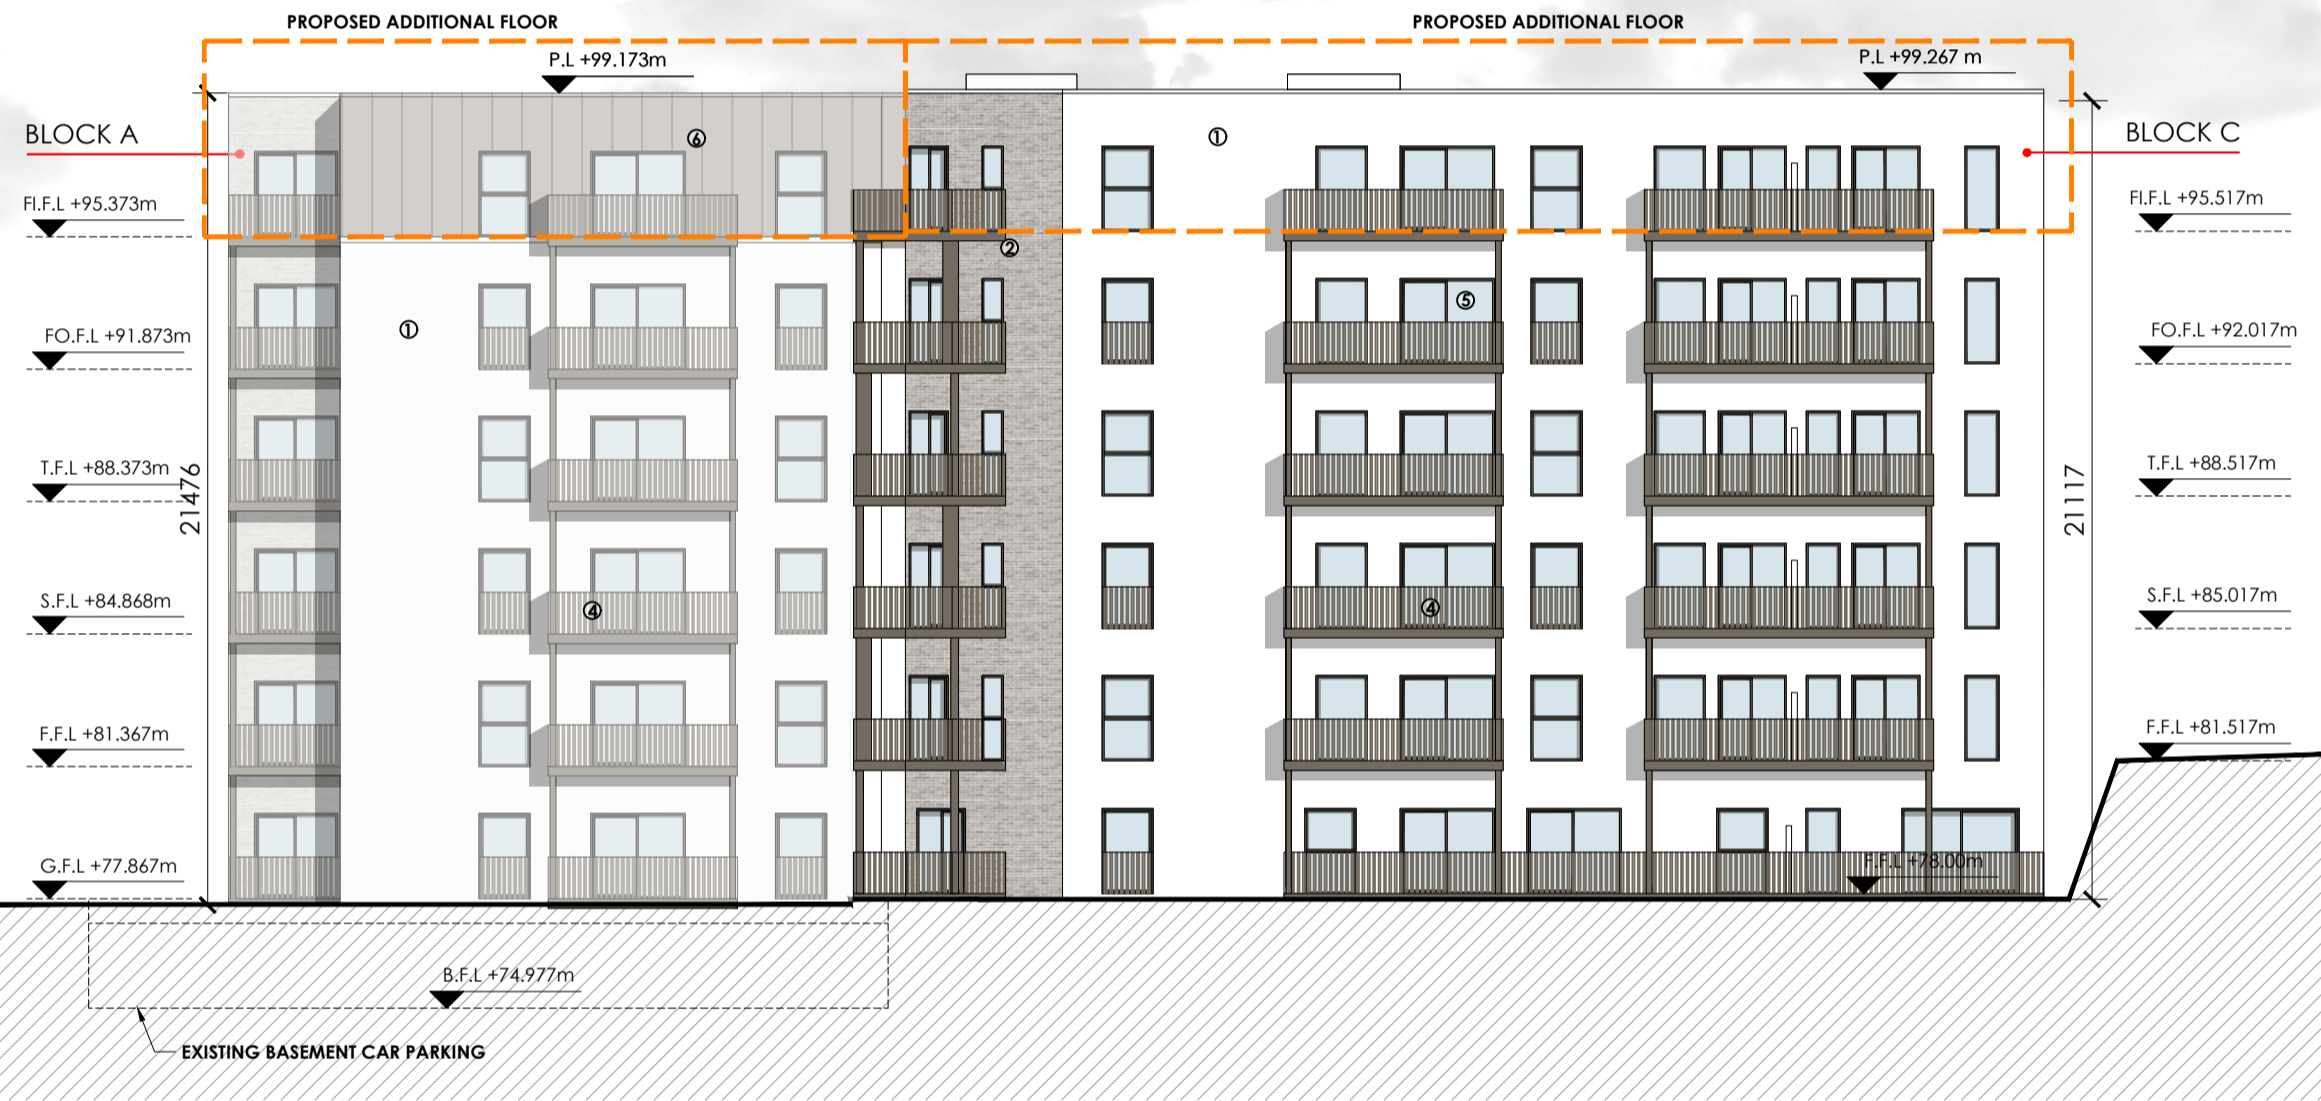
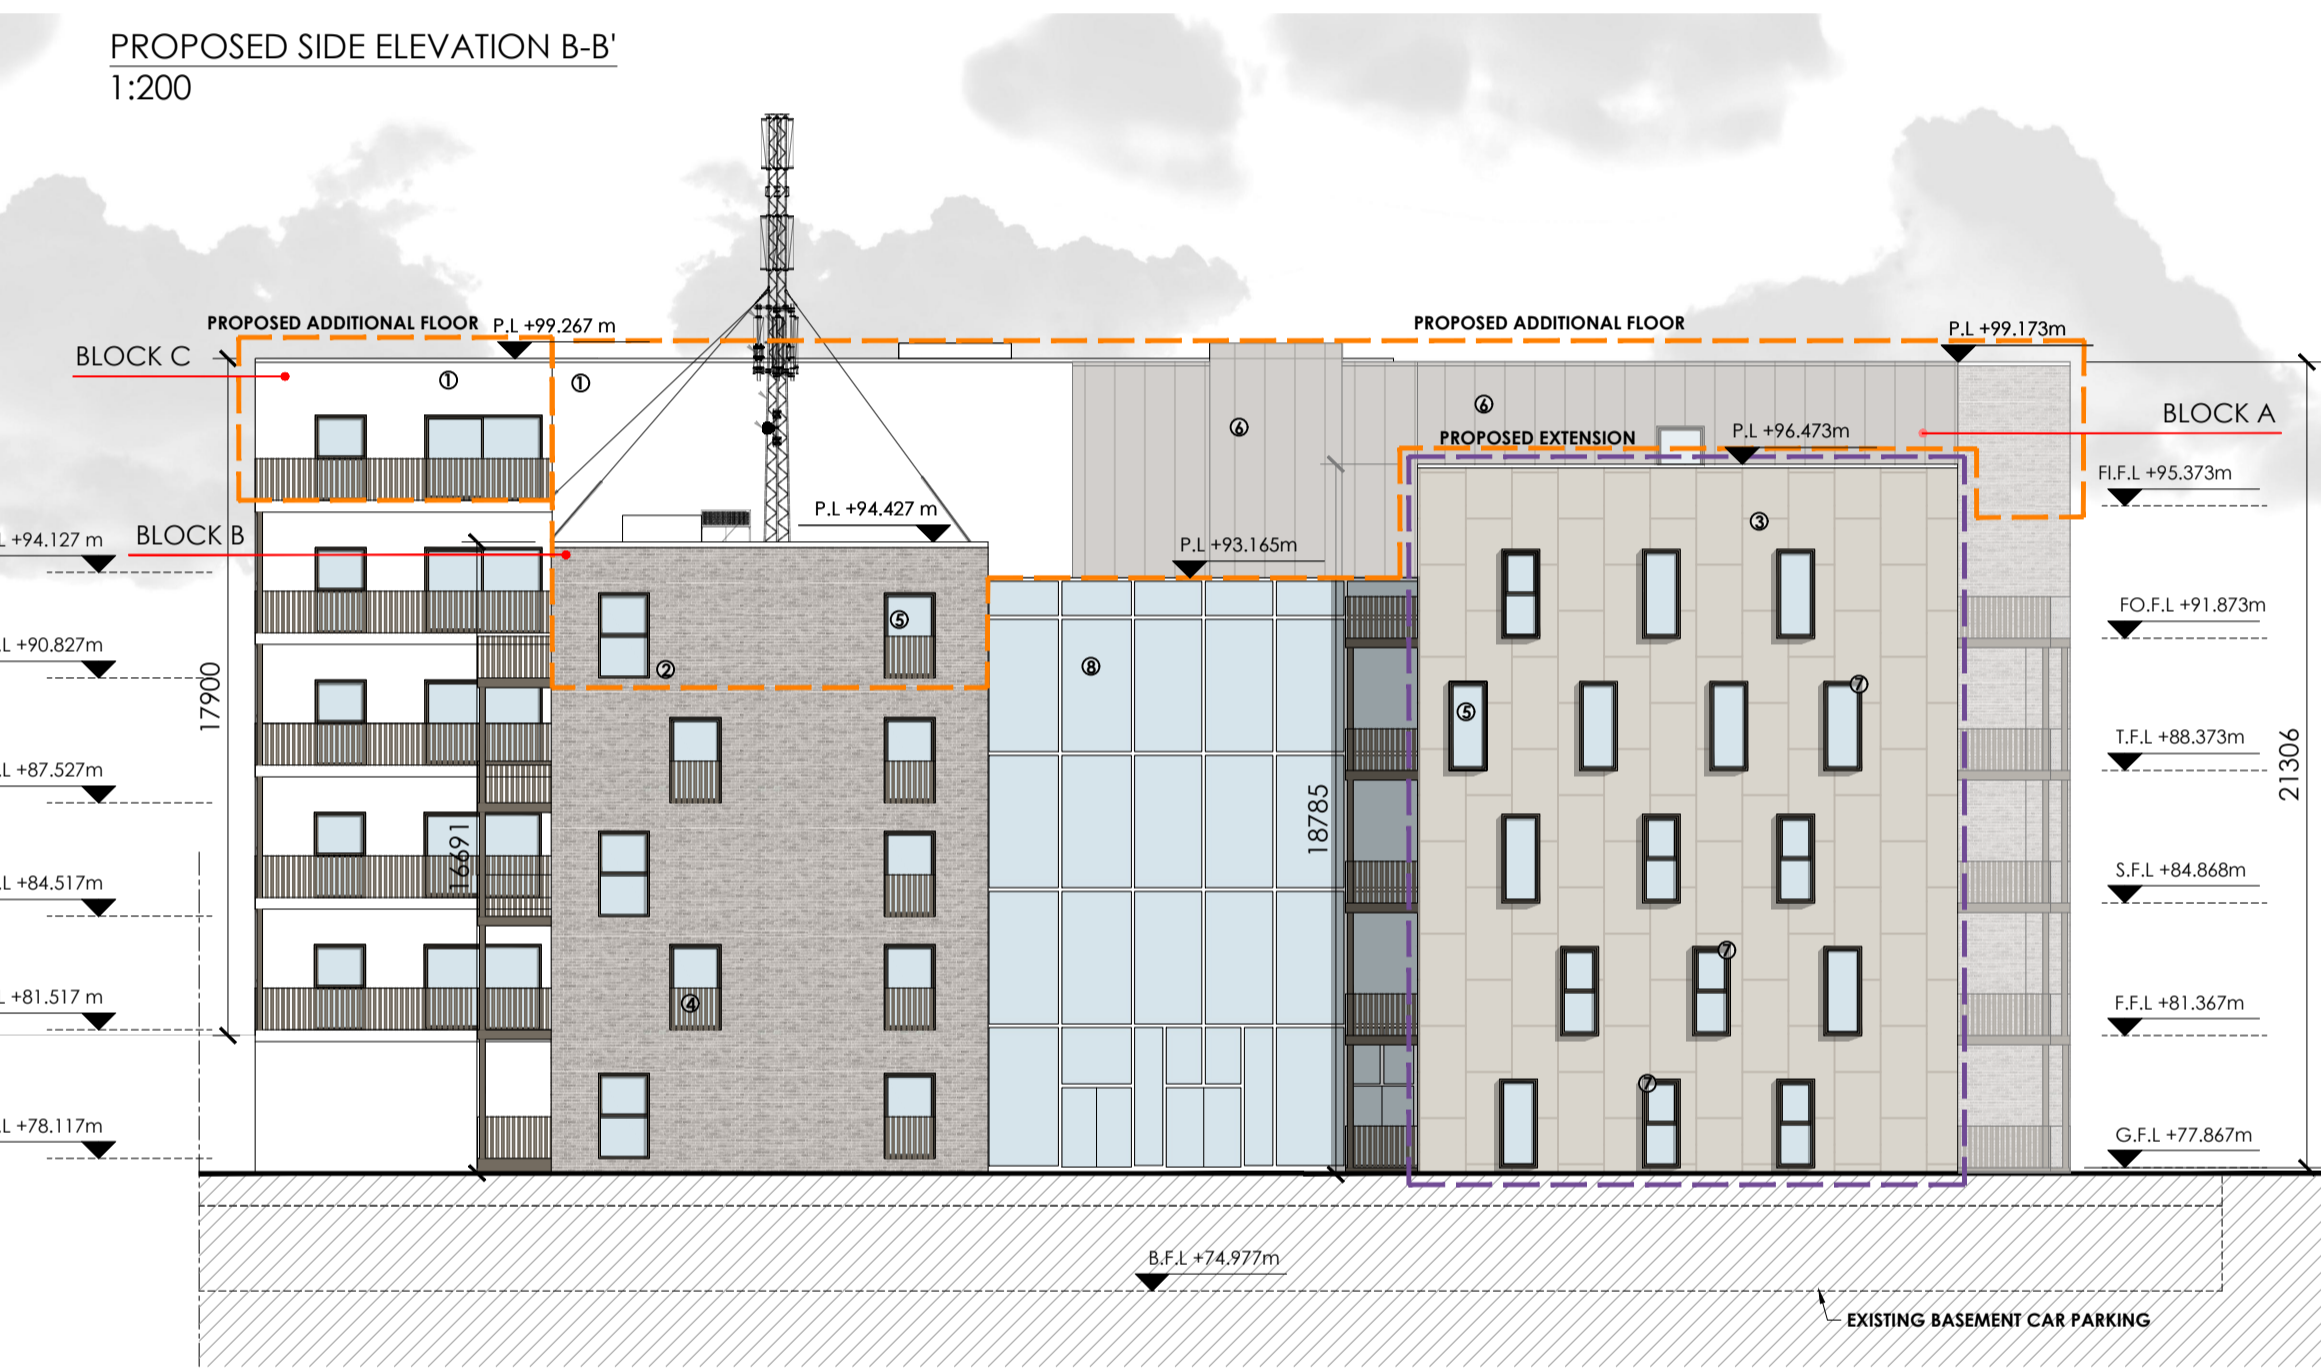
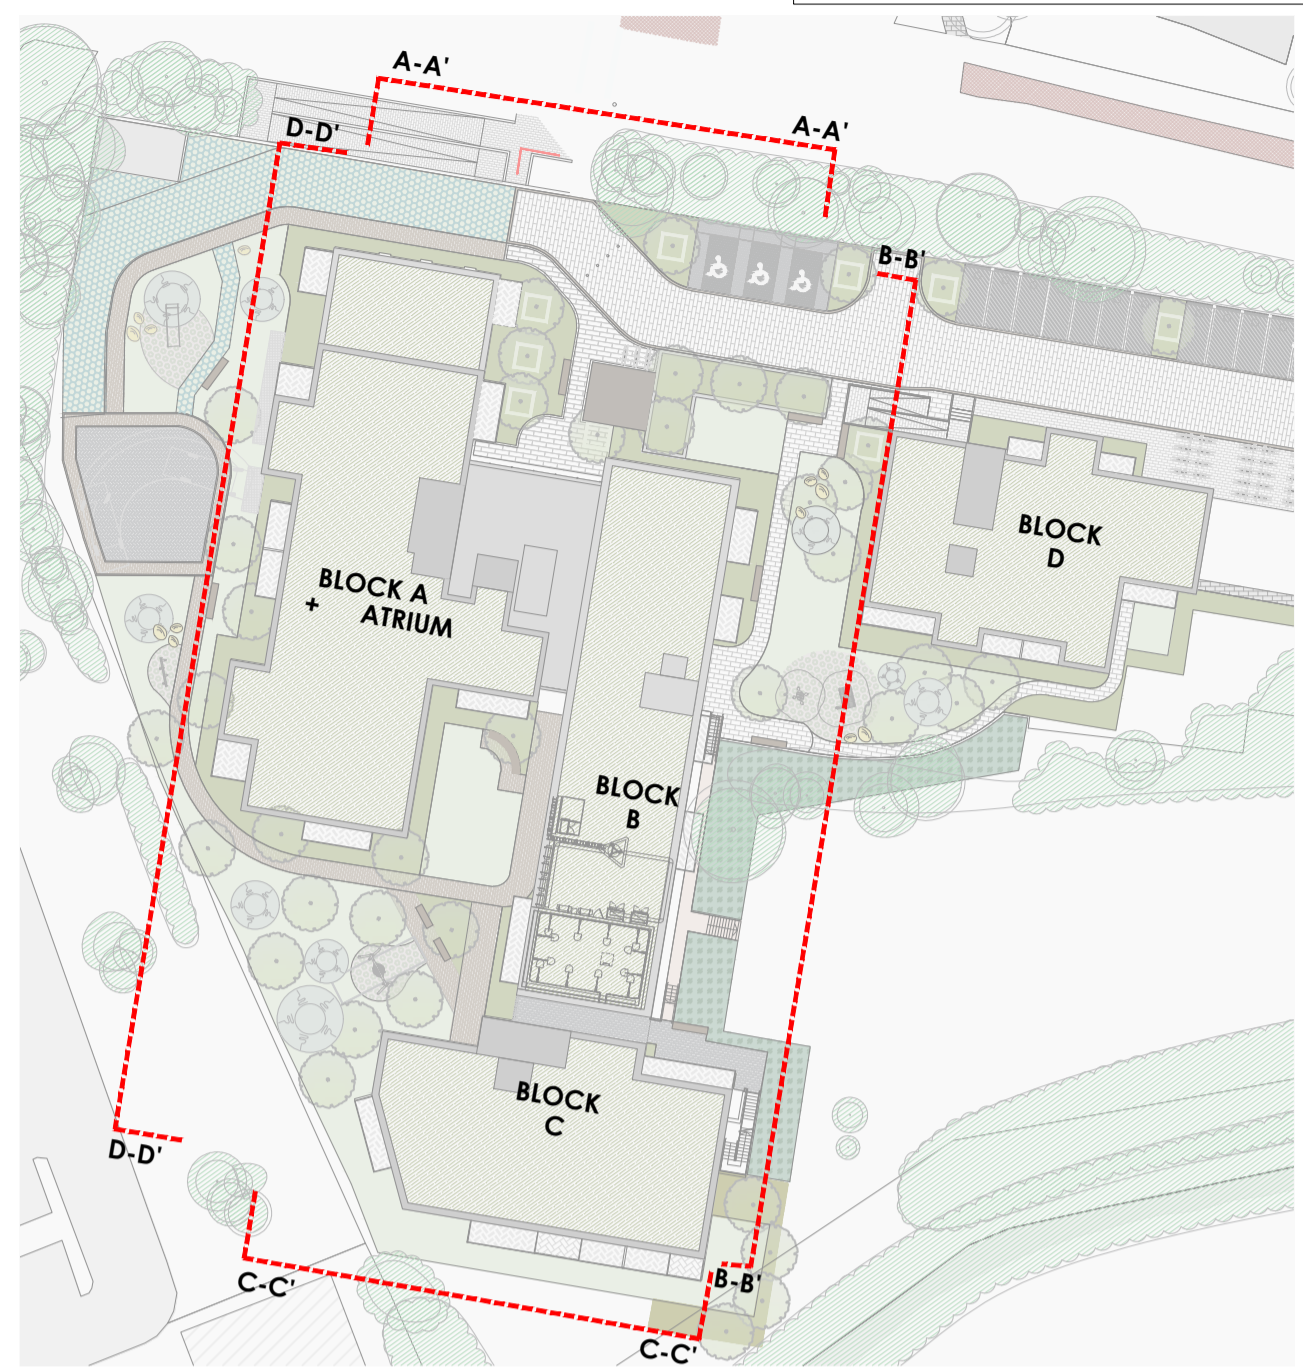



GENERAL NOTES:
 ** Do not scale from this drawing
 ** Use figured dimensions only
 © This drawing is copyright. No part of this document may be reproduced or transmitted in any form or stored in any retrieval system from the copyright holder, except as agreed for use on a project, for which the document was originally issued.

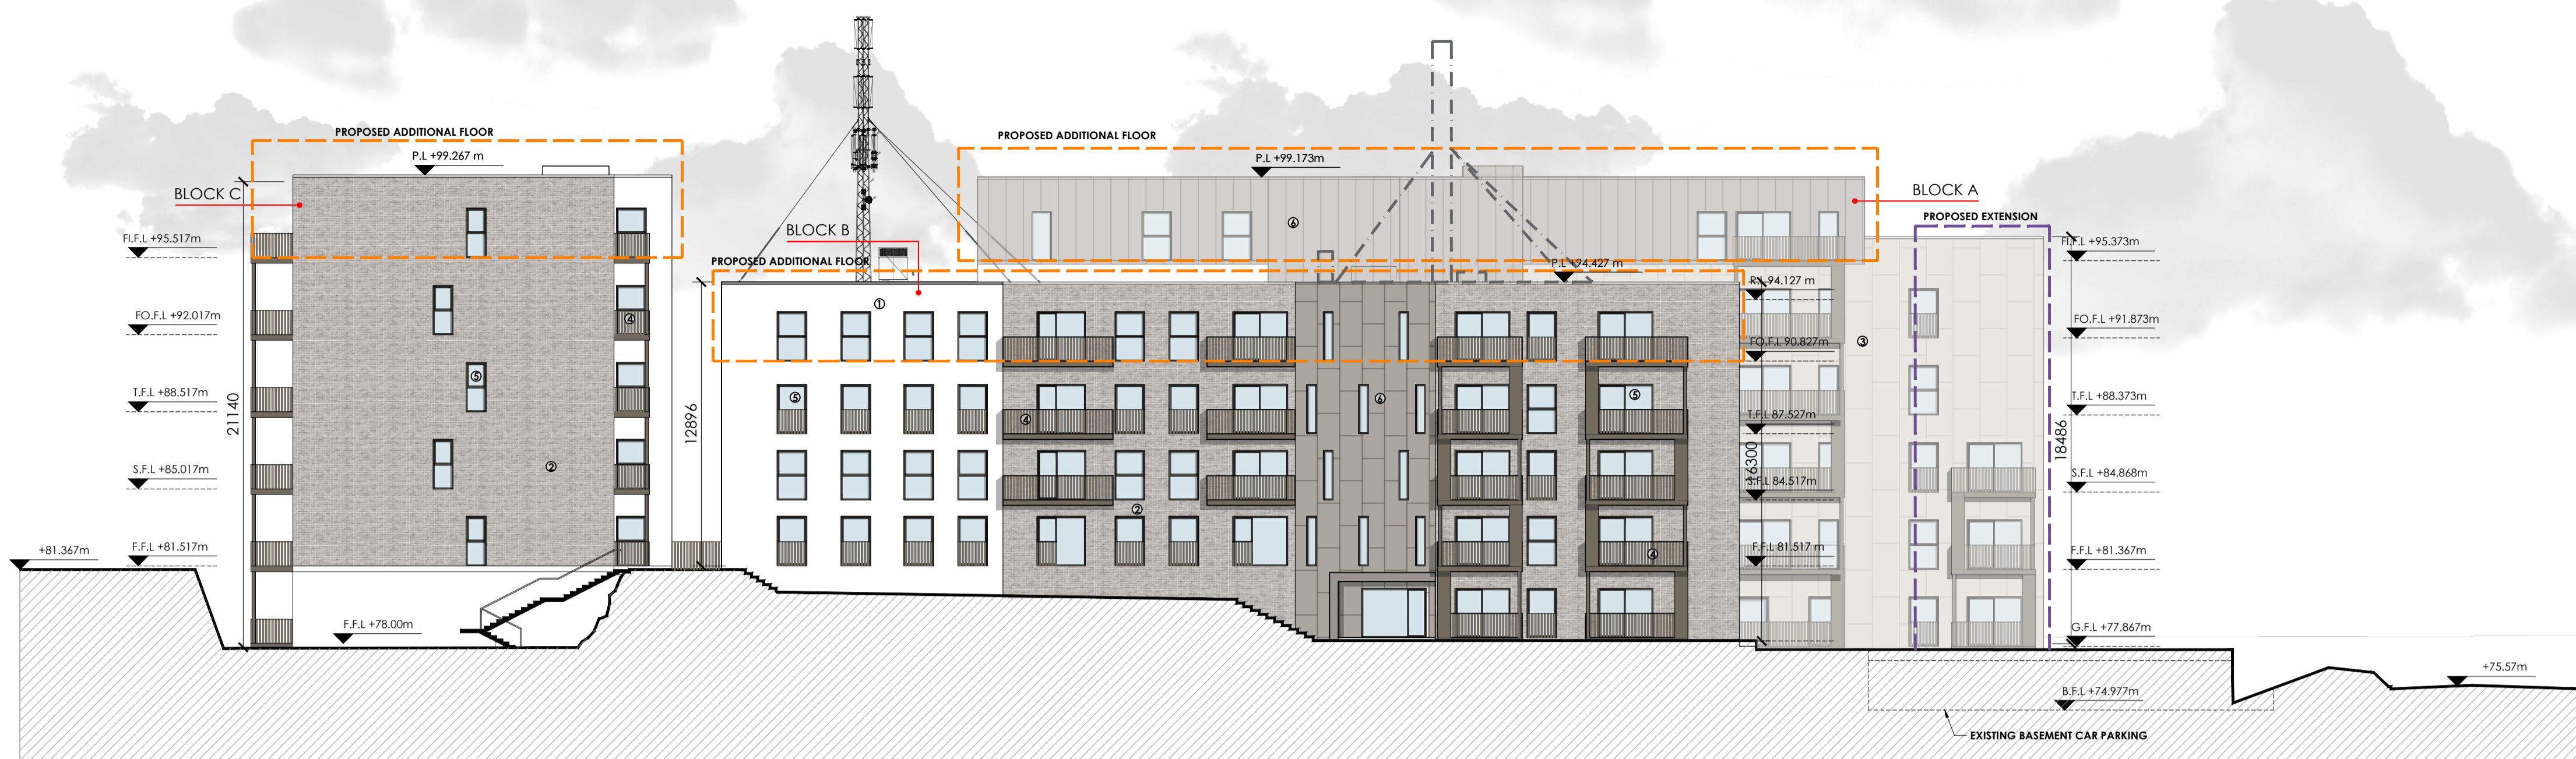

MATERIAL REFERENCES

- 1 - WHITE RENDER
- 2 - BRICK
- 3 - STONE
- 4 - BRONZE METAL RAILING
- 5 - BRONZE GLAZED WINDOWS/DOORS
- 6 - BRONZE METAL CLADDING
- 7 - WINDOWS FRAME
- 8 - EXISTING GLAZED ATRIUM FACADE TO BE RETAINED

NOTE: All materials to be agreed with local authority by way of compliance.

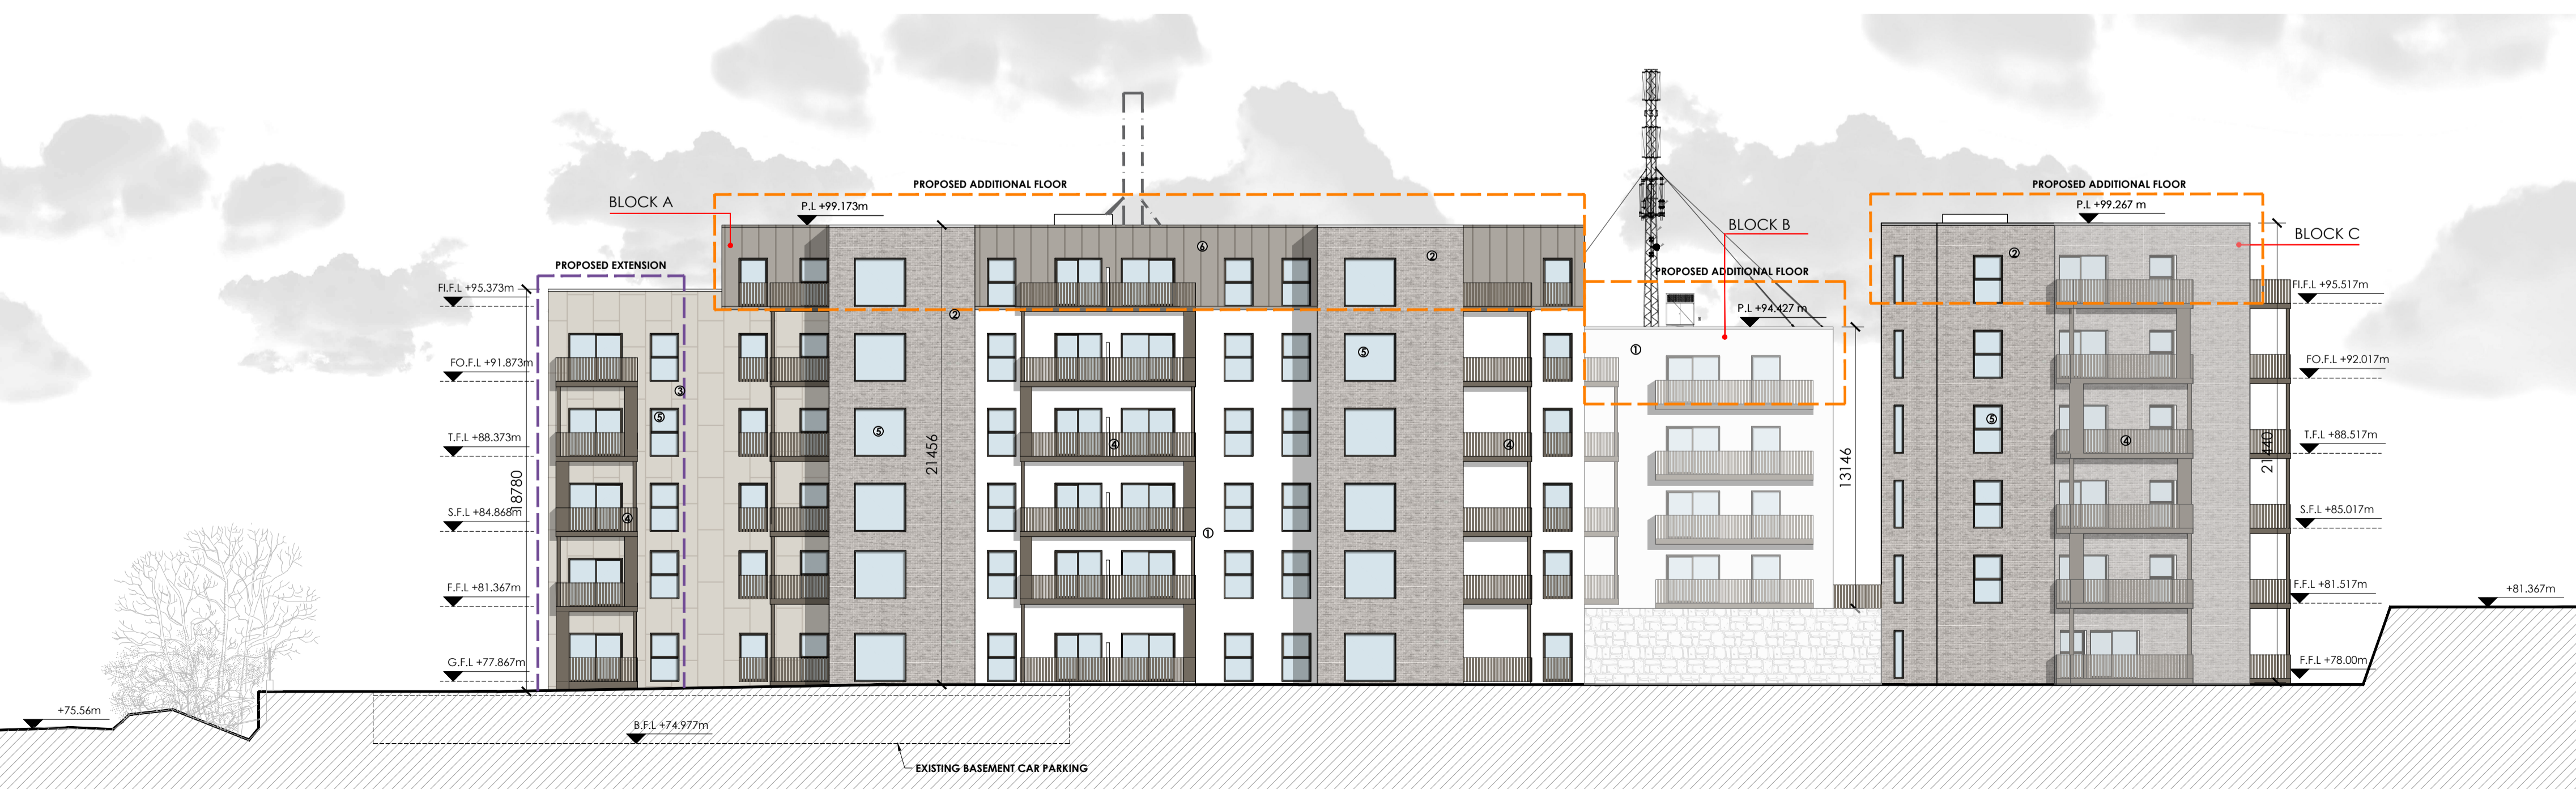

LEGEND - ADDITIONAL AREA

- PROPOSED EXTENSION TO BLOCK A
- PROPOSED ADDITIONAL FLOOR TO BLOCK A, B & C
- PREVIOUS LOCATION OF TELECOM MAST

STAGE 03

ha
DESIGN STUDIO

36 Mount Street Upper, Dublin D02 Y982
+353 1 524 0709 www.hads.ie

CLIENT
RANDELSWOOD HOLDINGS LTD.

PROJECT
PROPOSED SHD DEVELOPMENT AT DOLCAIN HOUSE, MONASTERY RD, CLONDALKIN, DUBLIN 22

DWG. TITLE
PROPOSED ELEVATIONS BLOCKS A-B-C

SCALE @ A1: AS SHOWN

DRAWN BY: DM

CHECKED BY: JH

PAPER SIZE: A1

JOB NO.: 18-001

DATE: 21.01.2022

DWG NO. PL-201