



GENERAL NOTES:  
 \*\* Do not scale from this drawing  
 \*\* Use figured dimensions only  
 © This drawing is copyright. No part of this document may be reproduced or transmitted in any form or by any means, electronic, mechanical, photocopying, recording, or by any information storage and retrieval system, without the prior written permission of the copyright holder, except as may be permitted in writing for use on a project, for which the document was originally issued.




PROPOSED SECTION 1-1'  
1:200

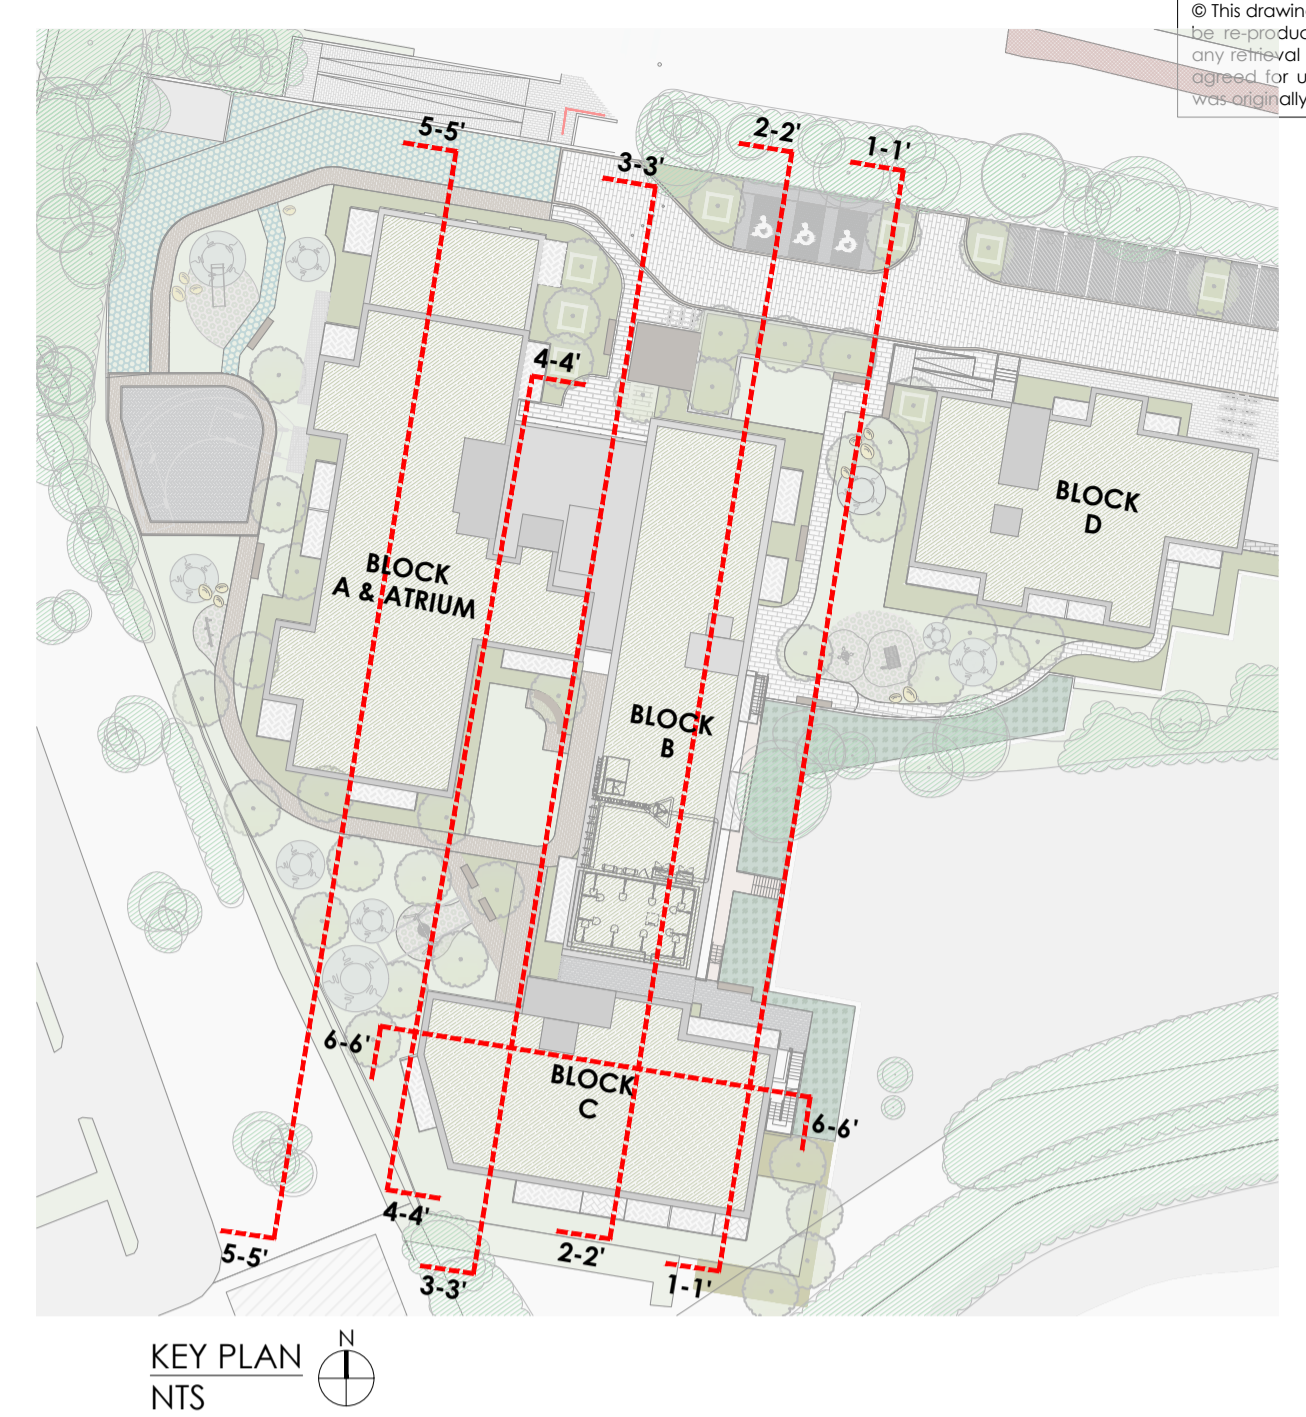


KEY PLAN  
NTS

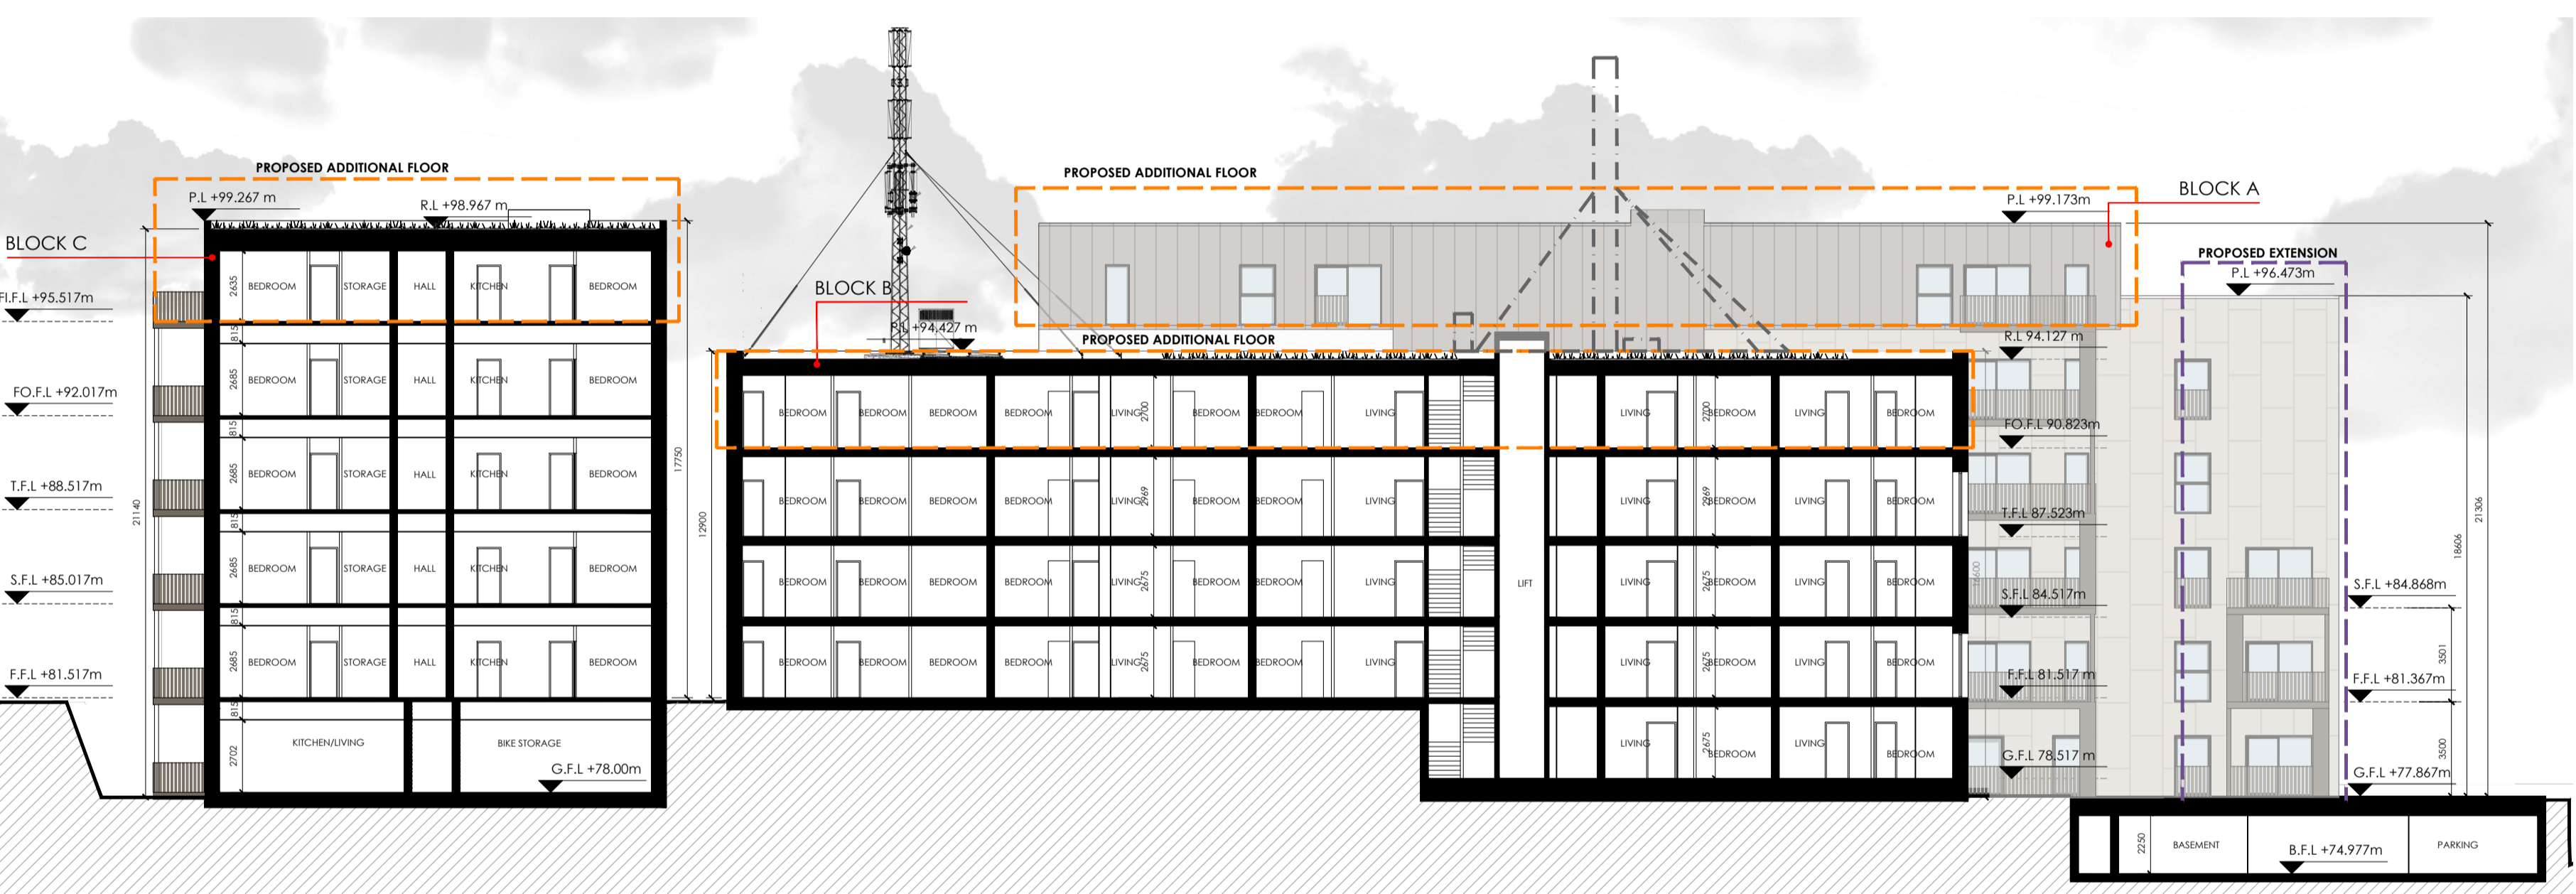


PROPOSED SECTION 2-2'  
1:200

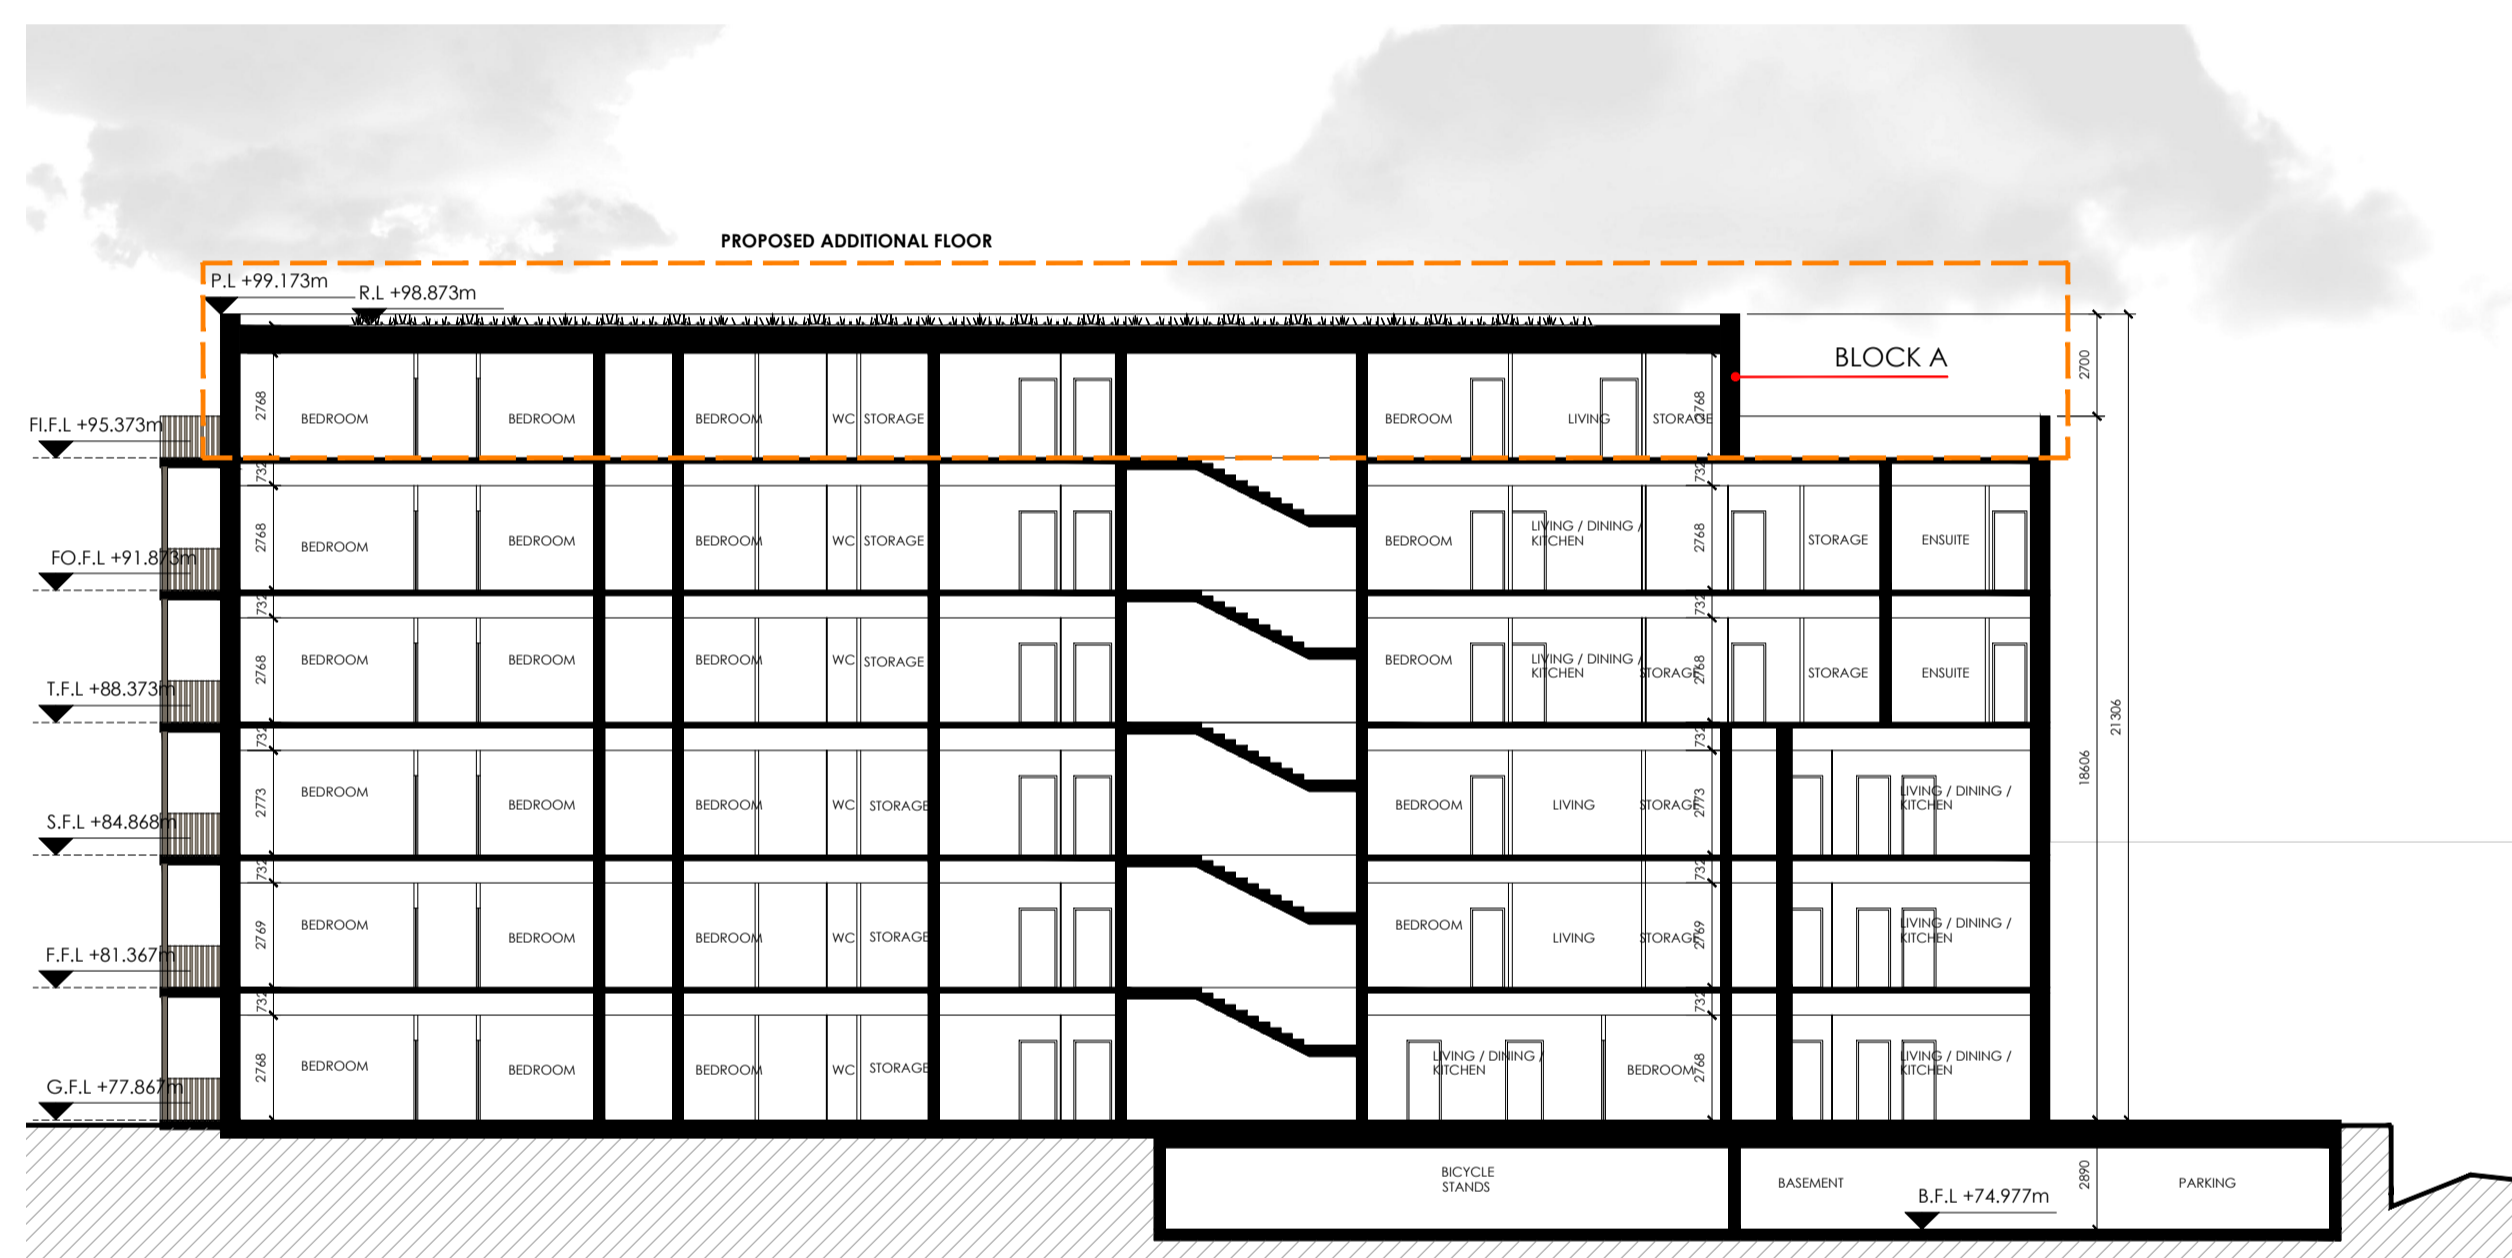

PROPOSED SECTION 5-5'  
1:200

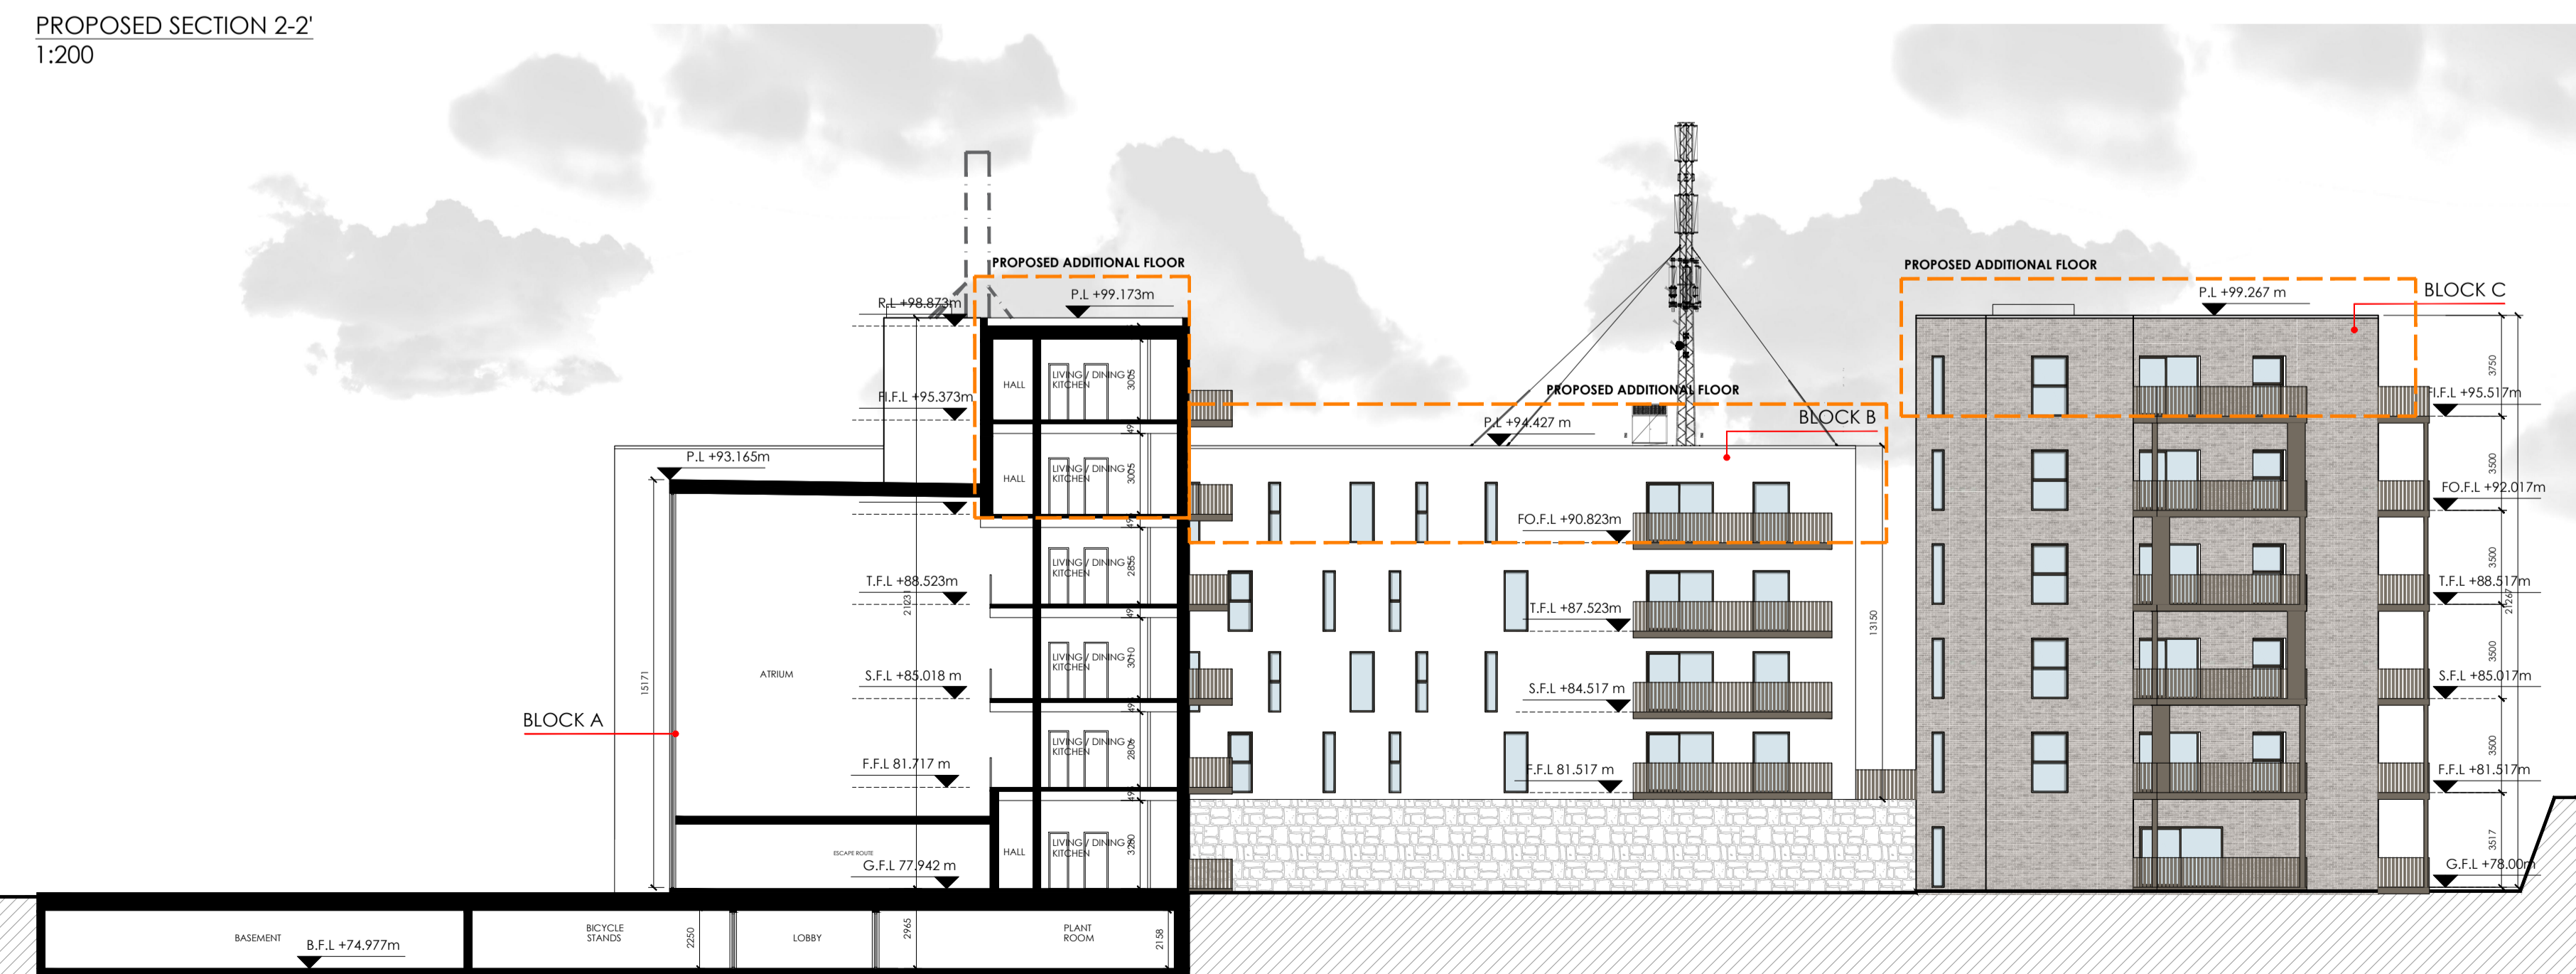

PROPOSED SECTION 4-4'  
1:200

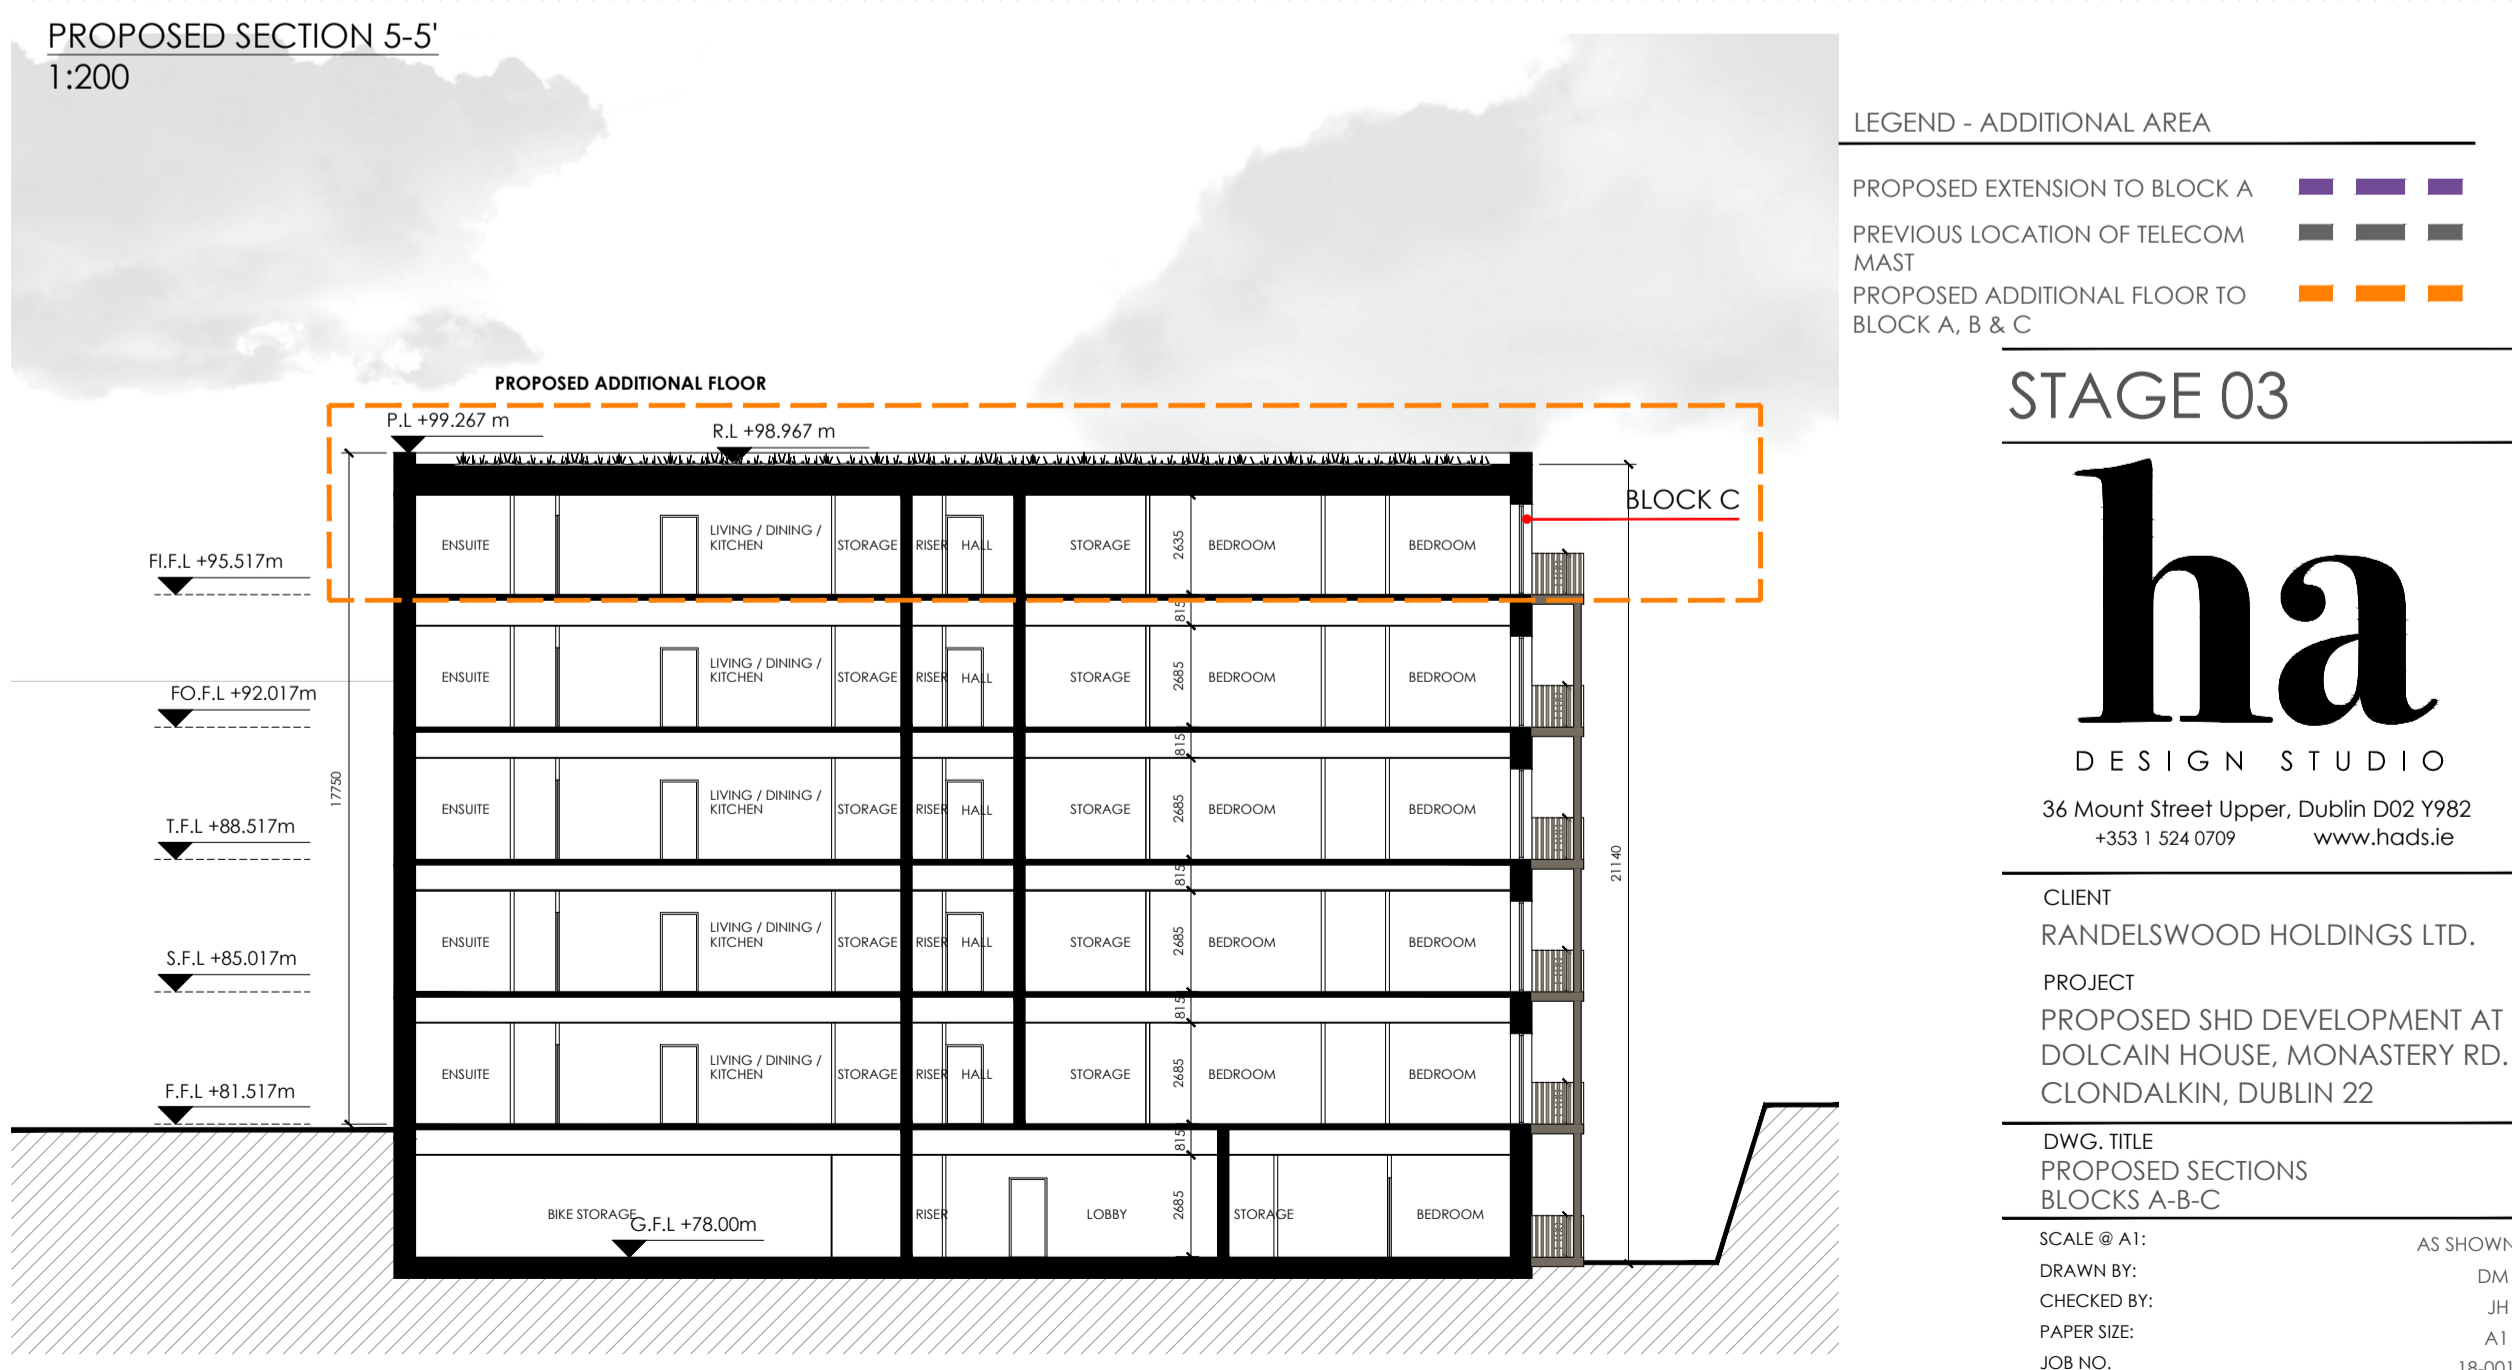

PROPOSED SECTION 6-6'  
1:200

LEGEND - ADDITIONAL AREA  
 PROPOSED EXTENSION TO BLOCK A  
 PREVIOUS LOCATION OF TELECOM MAST  
 PROPOSED ADDITIONAL FLOOR TO BLOCKS A, B & C

STAGE 03

**ha**  
 DESIGN STUDIO  
 36 Mount Street Upper, Dublin D02 Y982  
 +353 1 524 0709 www.hads.ie

CLIENT  
 RANDELSWOOD HOLDINGS LTD.  
 PROJECT  
 PROPOSED SHD DEVELOPMENT AT DOLCAIN HOUSE, MONASTERY RD, CLONDAKIN, DUBLIN 22

DWG. TITLE  
 PROPOSED SECTIONS  
 BLOCKS A-B-C  
 SCALE @ A1: AS SHOWN  
 DRAWN BY: DM  
 CHECKED BY: JH  
 PAPER SIZE: A1  
 JOB NO.: 18-001  
 DATE: 21.01.2022

DWG. NO. PL-301