




GENERAL NOTES:
 ** Do not scale from this drawing
 ** Use figured dimensions only
 © This drawing is copyright. No part of this document may be reproduced or transmitted in any form or stored in any retrieval system from the copyright holder, except as agreed for use on a project, for which the document was originally issued.

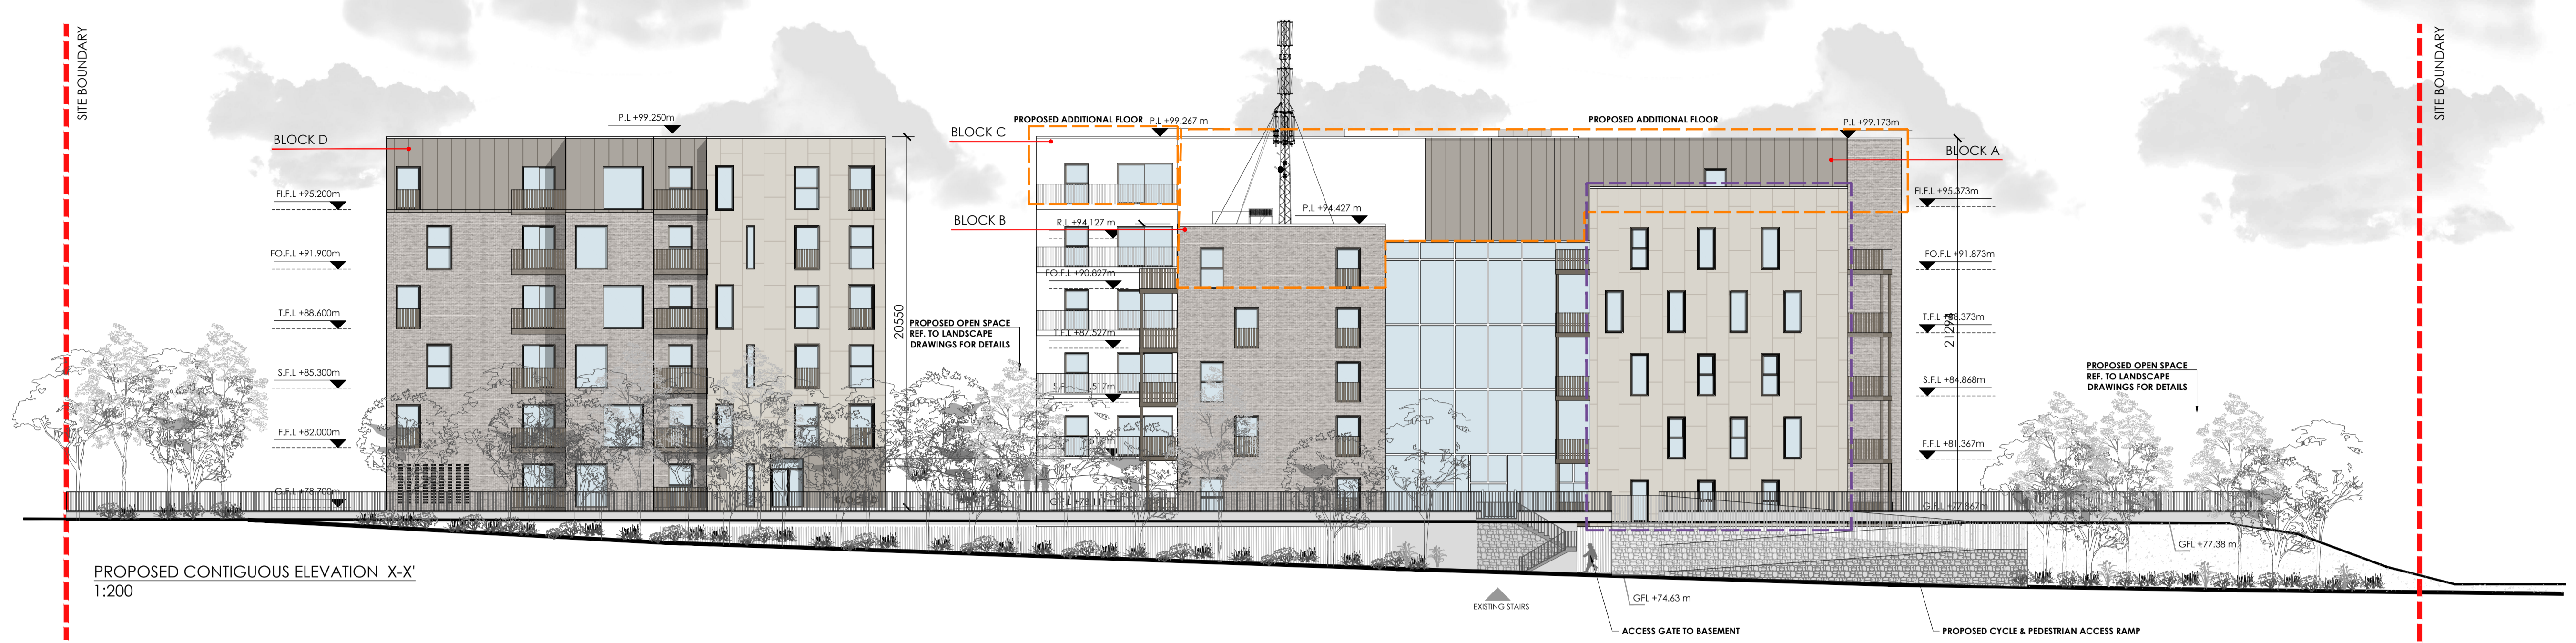


PROPOSED CONTIGUOUS ELEVATION X-X'
1:200

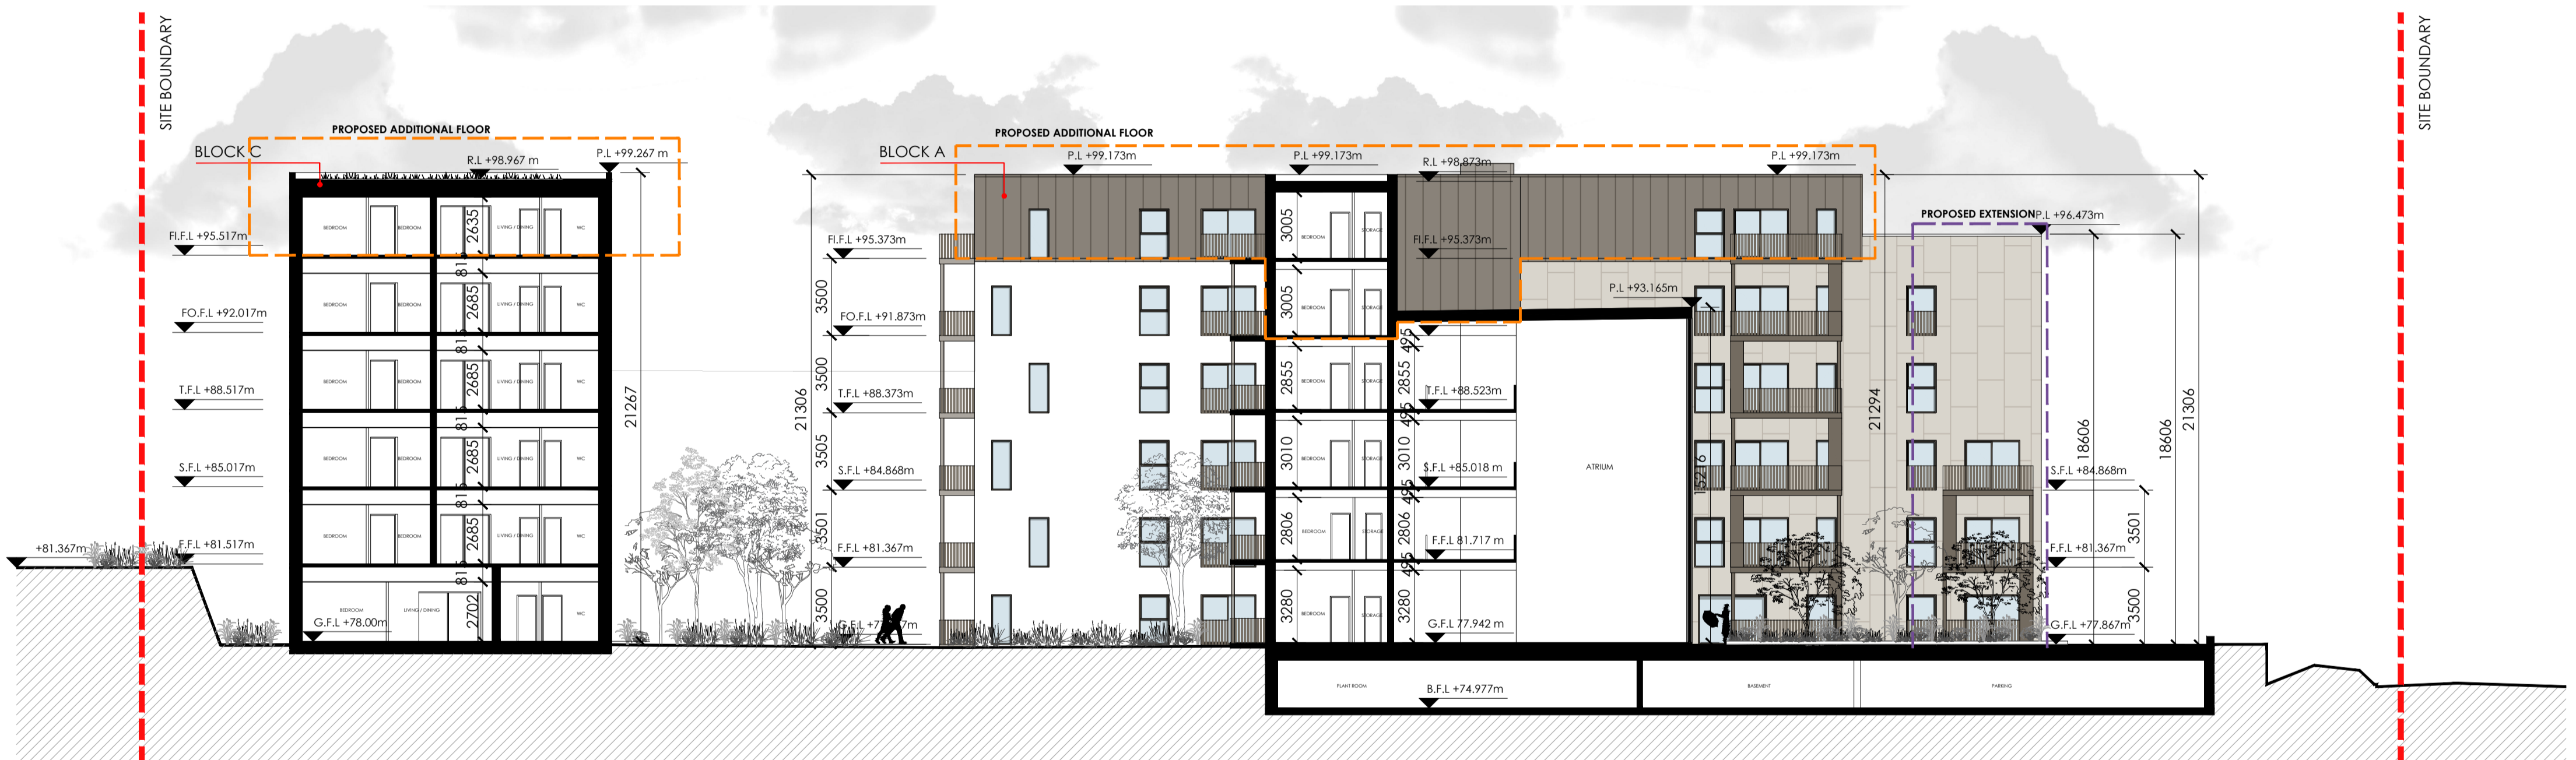

PROPOSED SITE SECTION A-A'
1:200

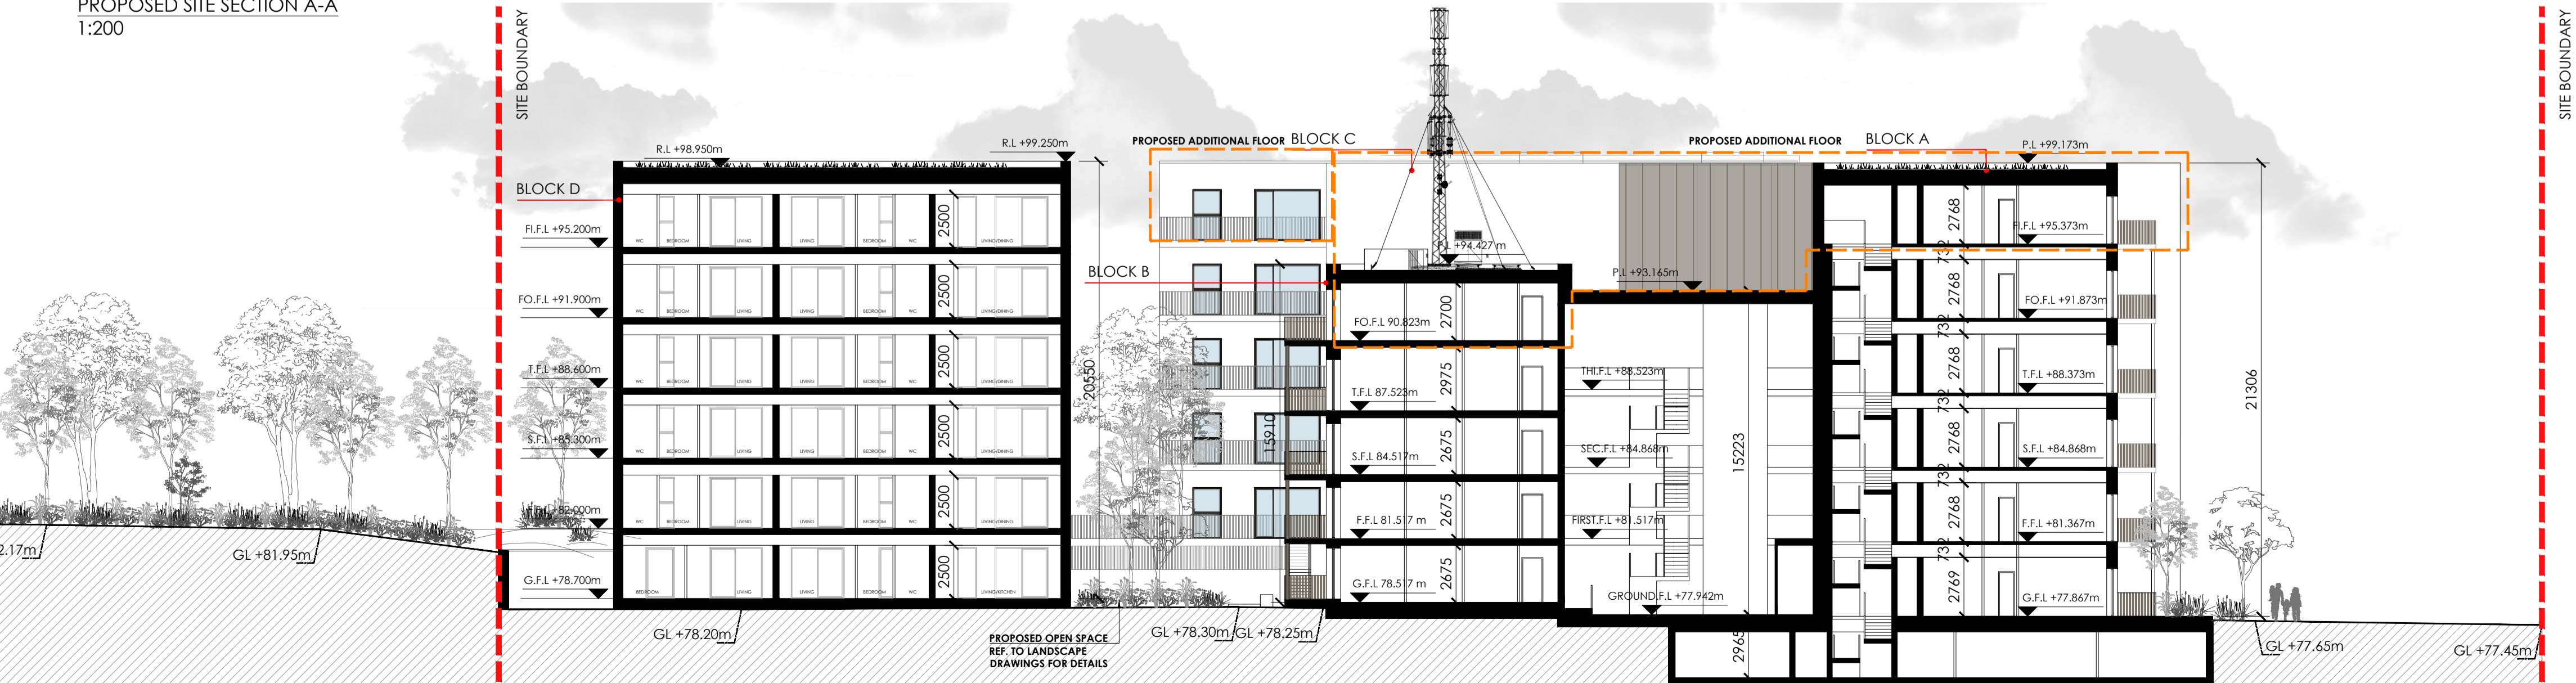

PROPOSED SITE SECTION B-B'
1:200

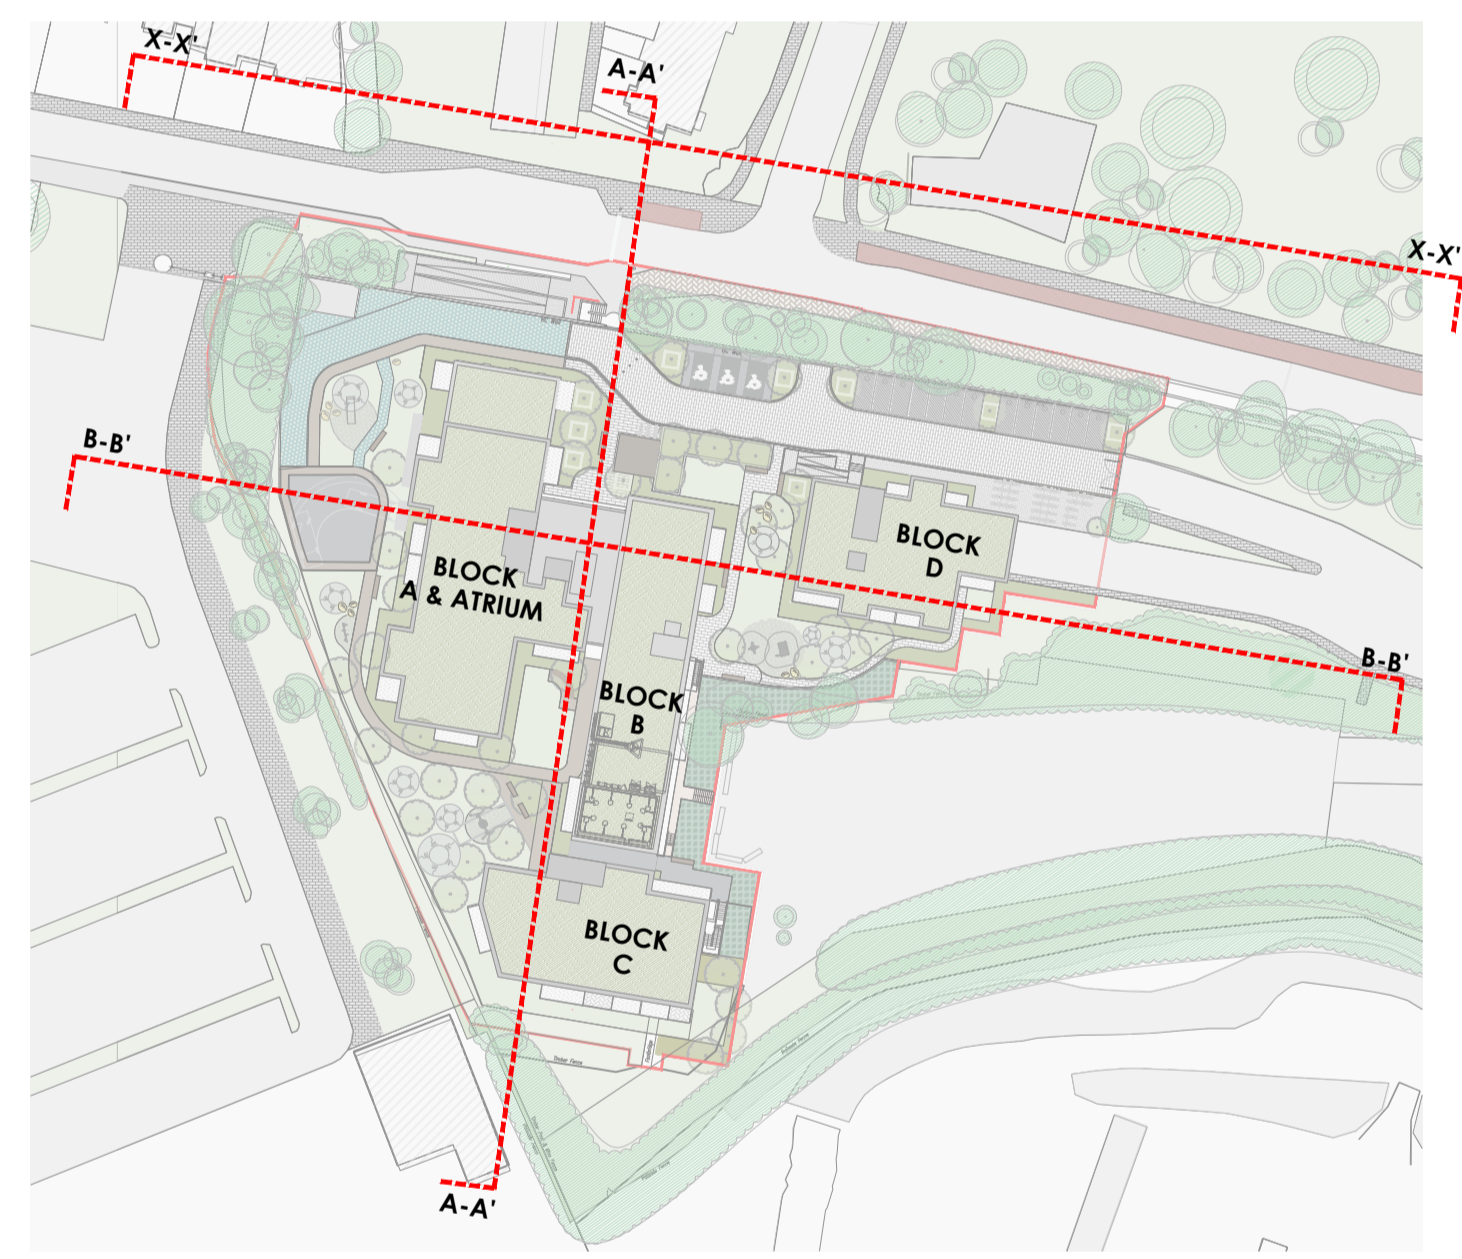

KEY PLAN
NTS

LEGEND - ADDITIONAL AREA
 PROPOSED EXTENSION TO BLOCK A
 PROPOSED ADDITIONAL FLOOR TO BLOCK A, B & C

STAGE 03

ha
 DESIGN STUDIO
 36 Mount Street Upper, Dublin D02 Y982
 +353 1 524 0709 www.hads.ie

CLIENT
 RANDELSWOOD HOLDINGS LTD.
 PROJECT
 PROPOSED SHD DEVELOPMENT AT
 DOLCAIN HOUSE, MONASTERY RD.
 CLONDALKIN, DUBLIN 22

DWG. TITLE
 PROPOSED CONTIGUOUS ELEVATION
 AND SITE SECTIONS
 SCALE @ A1: AS SHOWN
 DRAWN BY: DM
 CHECKED BY: JH
 PAPER SIZE: A1
 JOB NO.: 18-001
 DATE: 21.01.2022

DWG. NO. PL-303