



SECTION 1-1

SCALE 1:20

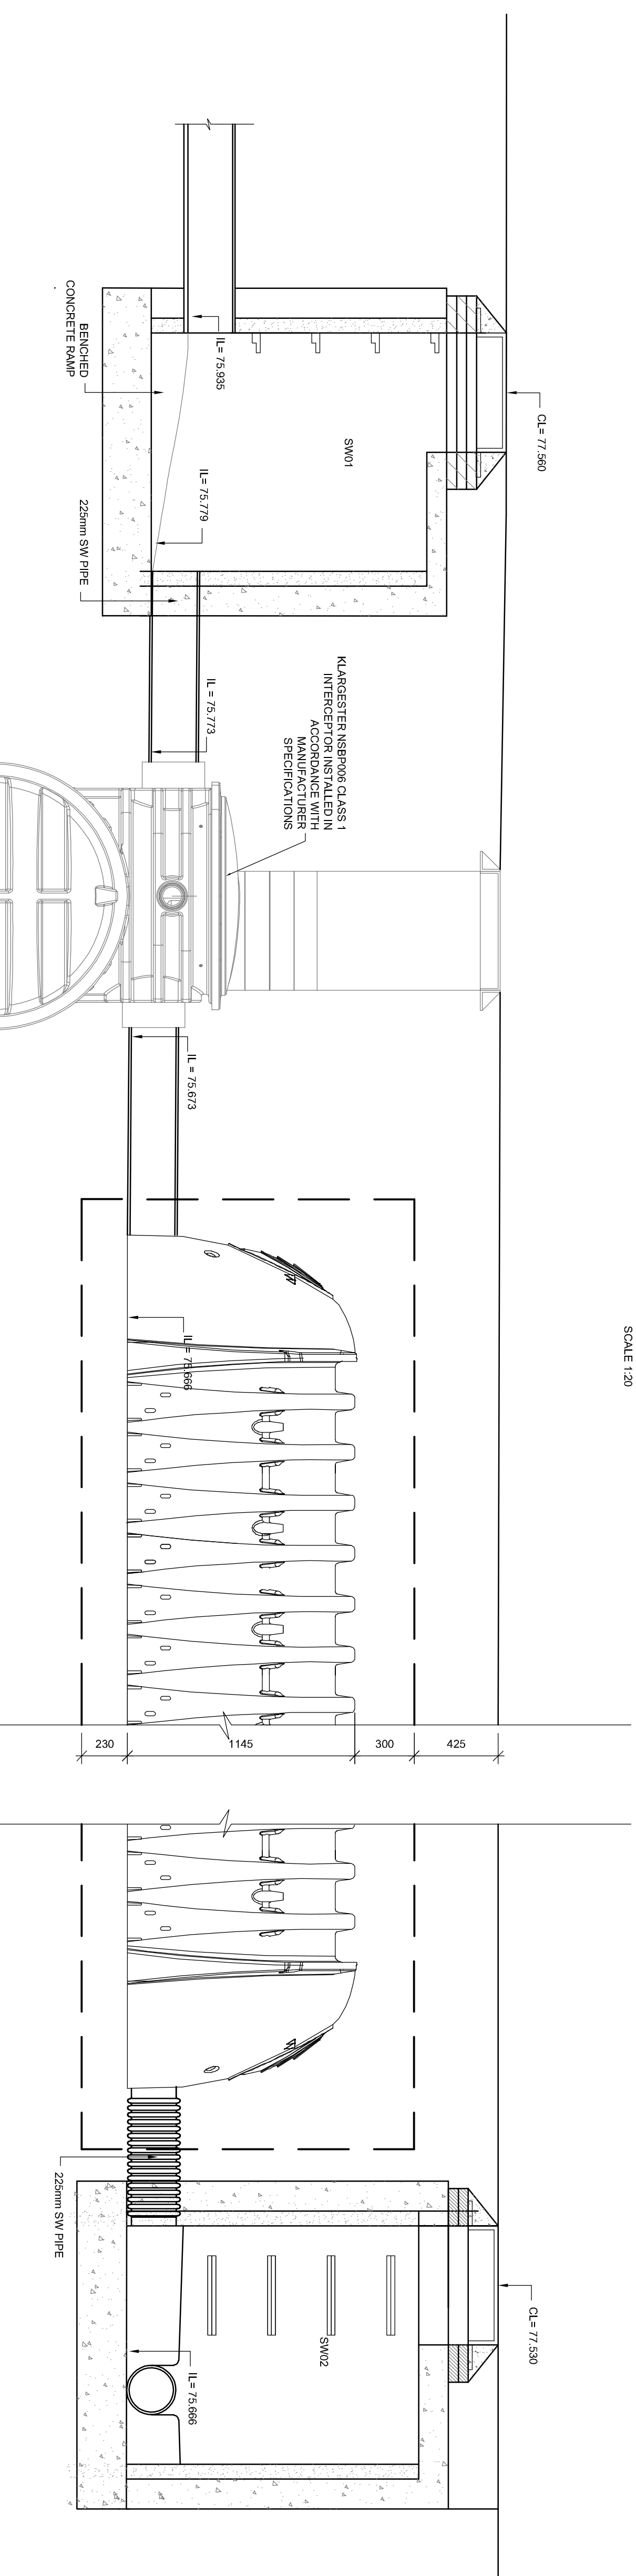


SECTION 2-2

SCALE 1:20

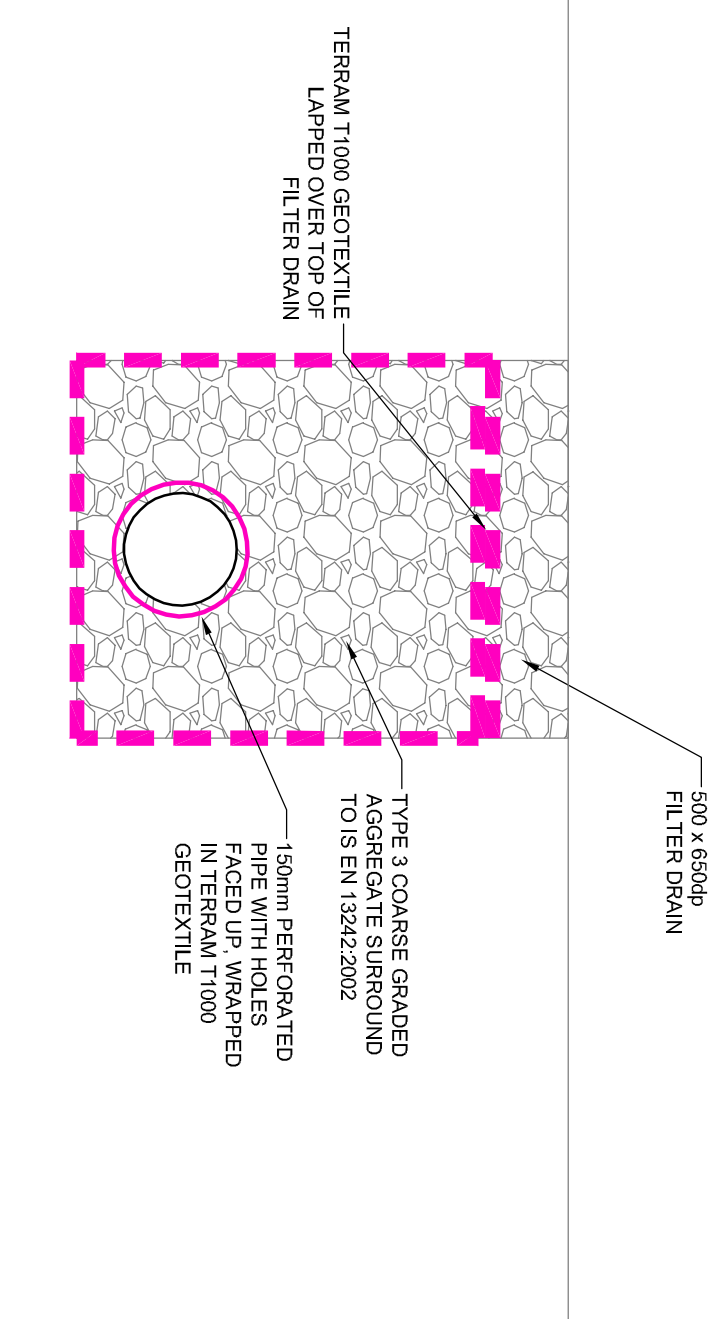

SECTION 5-5

SCALE 1:10

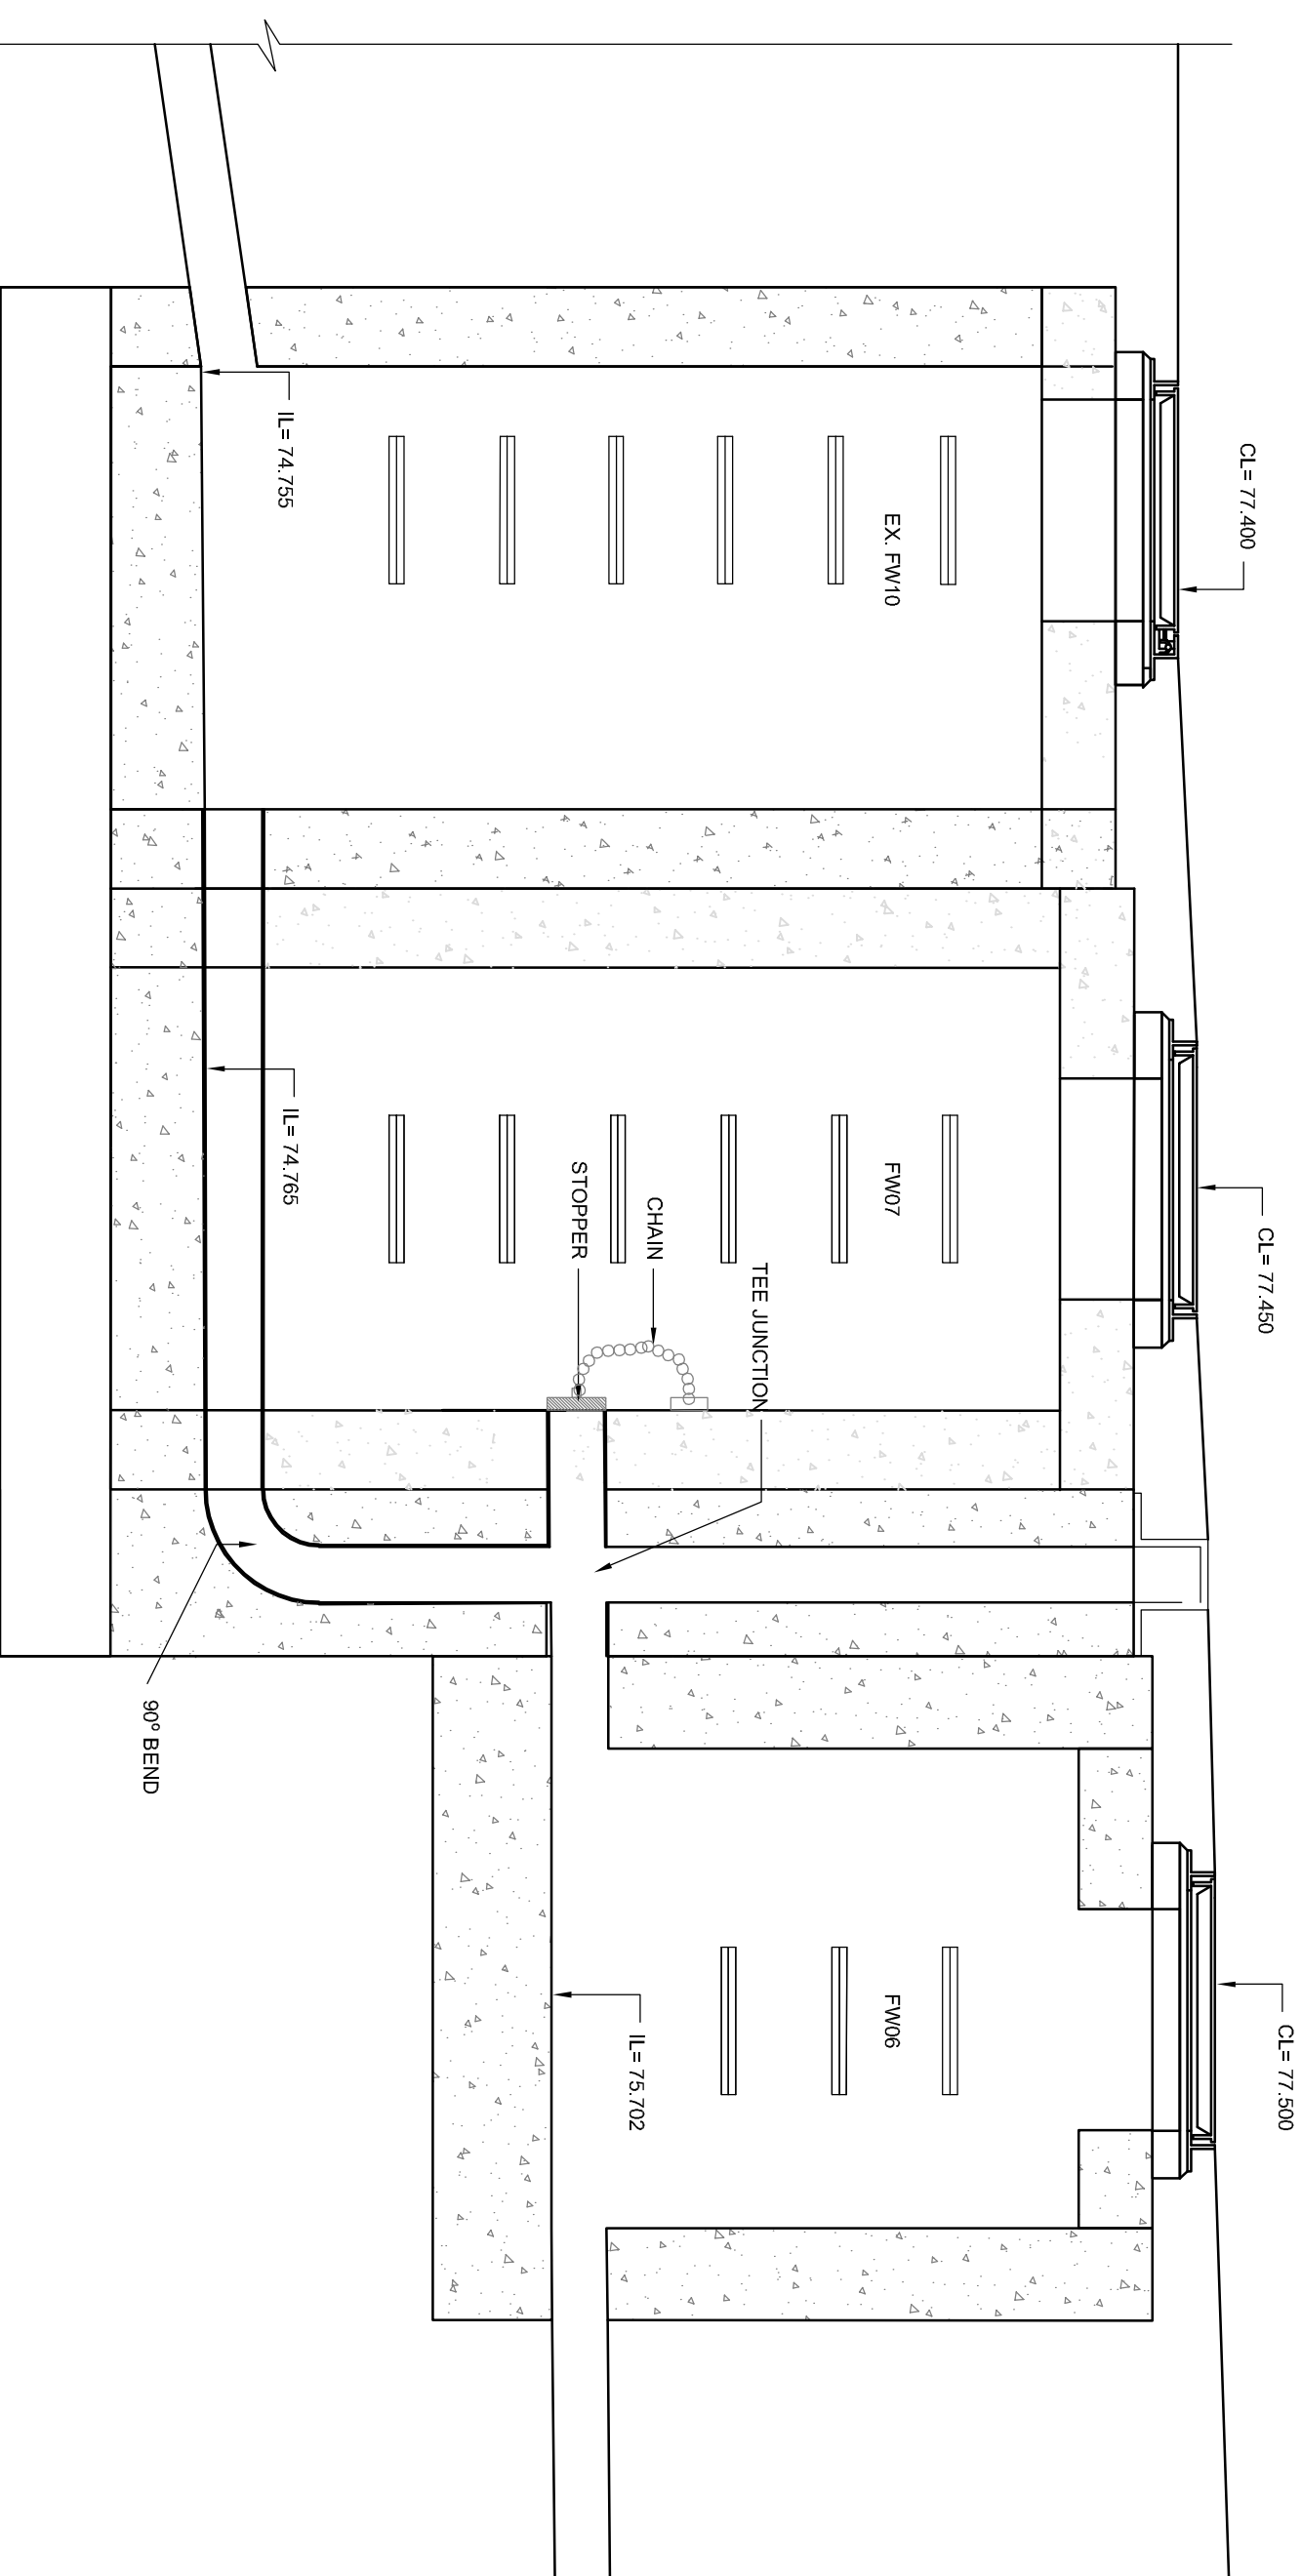

SECTION 6-6

SCALE 1:20

Rev	Date	Dim	CHK'd	Description
1	17/01/22	SR	FW	SHD Stage 3 Submission
0	31/05/21	SR	FW	DAFT

LOHAN & DONNELLY
Consulting Engineers

13 Gardiner Place, Mountjoy Square, Dublin 1. T: 01 8787770
W: www.lohan-donnelly.com E: info@lohan-donnelly.com

Project: **Dolcain House SHD, Clonsilla, Dublin 22, for Randswood Holdings LTD**

Drawing: **Surface Water & Attenuation Sections**

Model Reference: **2148-LDE-ZZ-ZZ-M2-SC-0001**

Drawing Reference: **2148-LDE-ZZ-00-DR-SC-5C09**

Project No: **2148**

Scale: **@A1**

Drawn: **SR**

Model Rev: **P.01.1**

Rev. No: **CO9**

Date: **May '21**

Rev: **1**

Stability: **S0**