




NOTES:  
 All dimensions to be checked on site.  
 Do not cover with survey.  
 Discrepancies and omissions to be reported immediately to the architect.

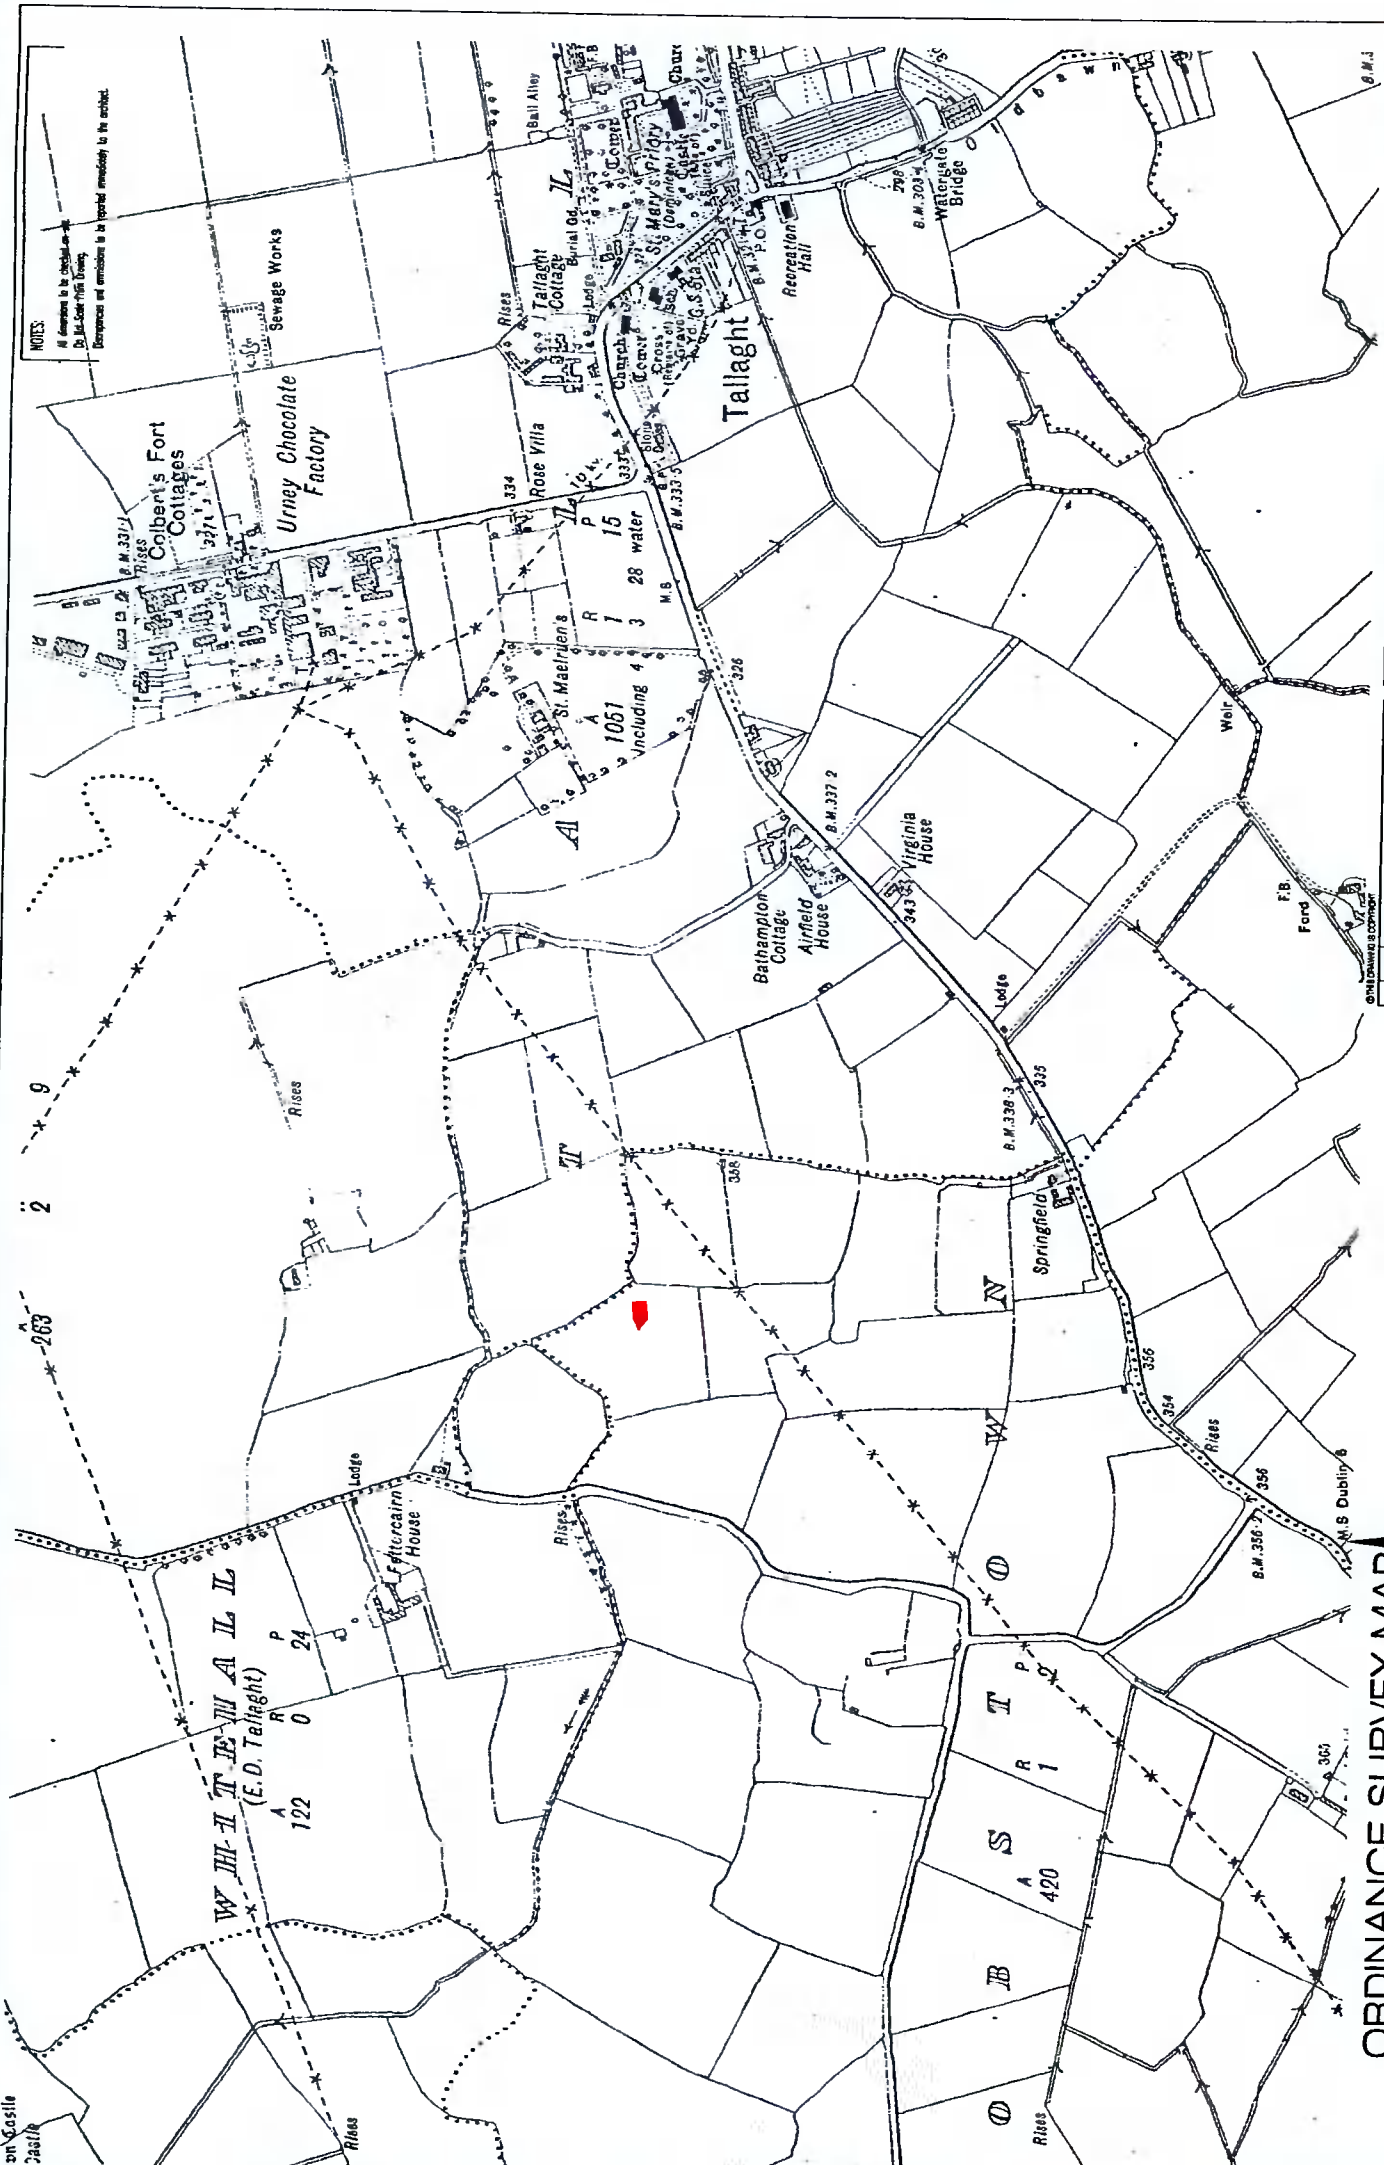

DRAWING NO	01
SITE LOCATION PLAN	
DATE	28/08/17
DRAWN BY	TD
SCALE	1:10560
JOB NO.	1216
SERIES	POD

**ban dubh building design**  
 Murphy's Cross, Cloughan, Co. Cork, Ireland.  
 Tel: 0471 688177 Email: ban.dubh@ban.dubhdesign.com

PROJECT:  
**NEW DWELLING,**  
 Niall Murphy, Dublin

DATE	DESCRIPTION
REV	DATE
REVISIONS	REVISIONS

**ORDNANCE SURVEY MAP**  
 SCALE 1:10560

