


EXISTING SITE LAYOUT PLAN
SCALE 1:200

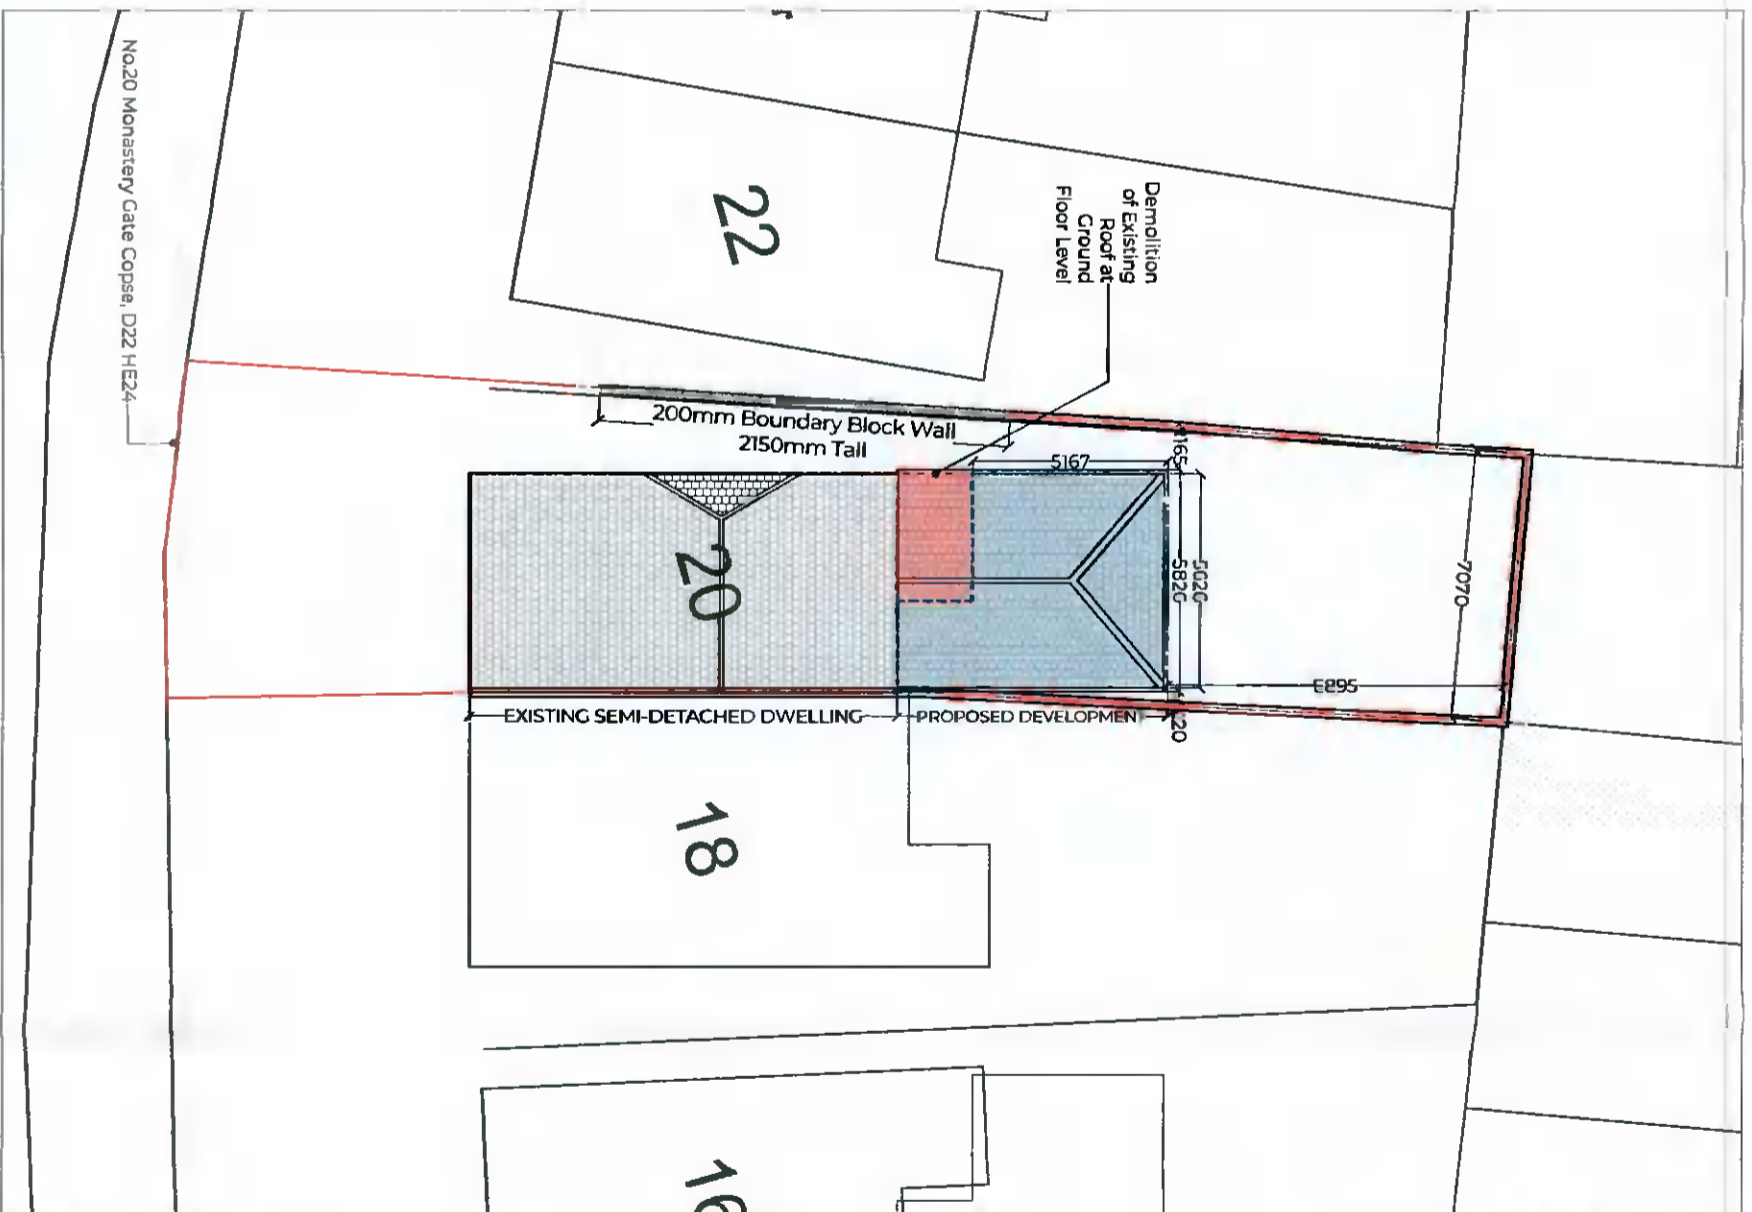

PROPOSED SITE LAYOUT PLAN
SCALE 1:200

The drawings presented on this page consist of the representation of the current development at the time of inspection on 22nd of October 2021. At the time of inspection, the works were under construction and was at wall plate stage, with a pitched roof starting to be installed. The drawings do not reflect a design made by Growpad.
Remainder private open space at the Rear 51m²
Proposed Exempted development: 28m²
Site area: 250m²

THIS DRAWING IS COPYRIGHT ©. NO PART OF THIS DOCUMENT MAY BE REPRODUCED OR TRANSMITTED IN ANY FORM OR STORED IN ANY RETRIEVAL SYSTEM OF ANY NATURE WITHOUT THE WRITTEN PERMISSION OF THE ARCHITECT AS COPYRIGHT HOLDER EXCEPT AS AGREED FOR USE ON THE PROJECT FOR WHICH THE DOCUMENT WAS ORIGINALLY ISSUED.
DO NOT SCALE FROM THIS DRAWING. WORK ONLY FROM FIGURED DIMENSIONS. CONTRACTOR TO CHECK ALL DIMENSIONS ON SITE ALL ERRORS AND OMISSIONS TO BE IMMEDIATELY REPORTED TO GROWPAD

LEGEND


	Boundary
	Existing Structure
	Proposed Addition 28m ²

REVISION

NO	ISSUE FOR PLANNING DECLARATION OF EXEMPTION	DR CR	DATE
0		PC	28.10.2022



CLIENT	MAIN UDDIN
PROJECT ADDRESS	20 MONASTERY GATE COPSE, D22 HE24
PROJECT NO.	2124
DRAWING TITLE	EXEMPTED DEVELOPMENT PLANS AS SHOWN @ A3 FOR INFORMATION
SCALE	AS SHOWN @ A3
ISSUED	FOR INFORMATION

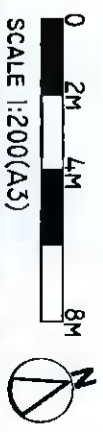

DRAWING
2124-A0.3
REVISION
0