



**EXISTING SECTION A-A**  
SCALE 1:100

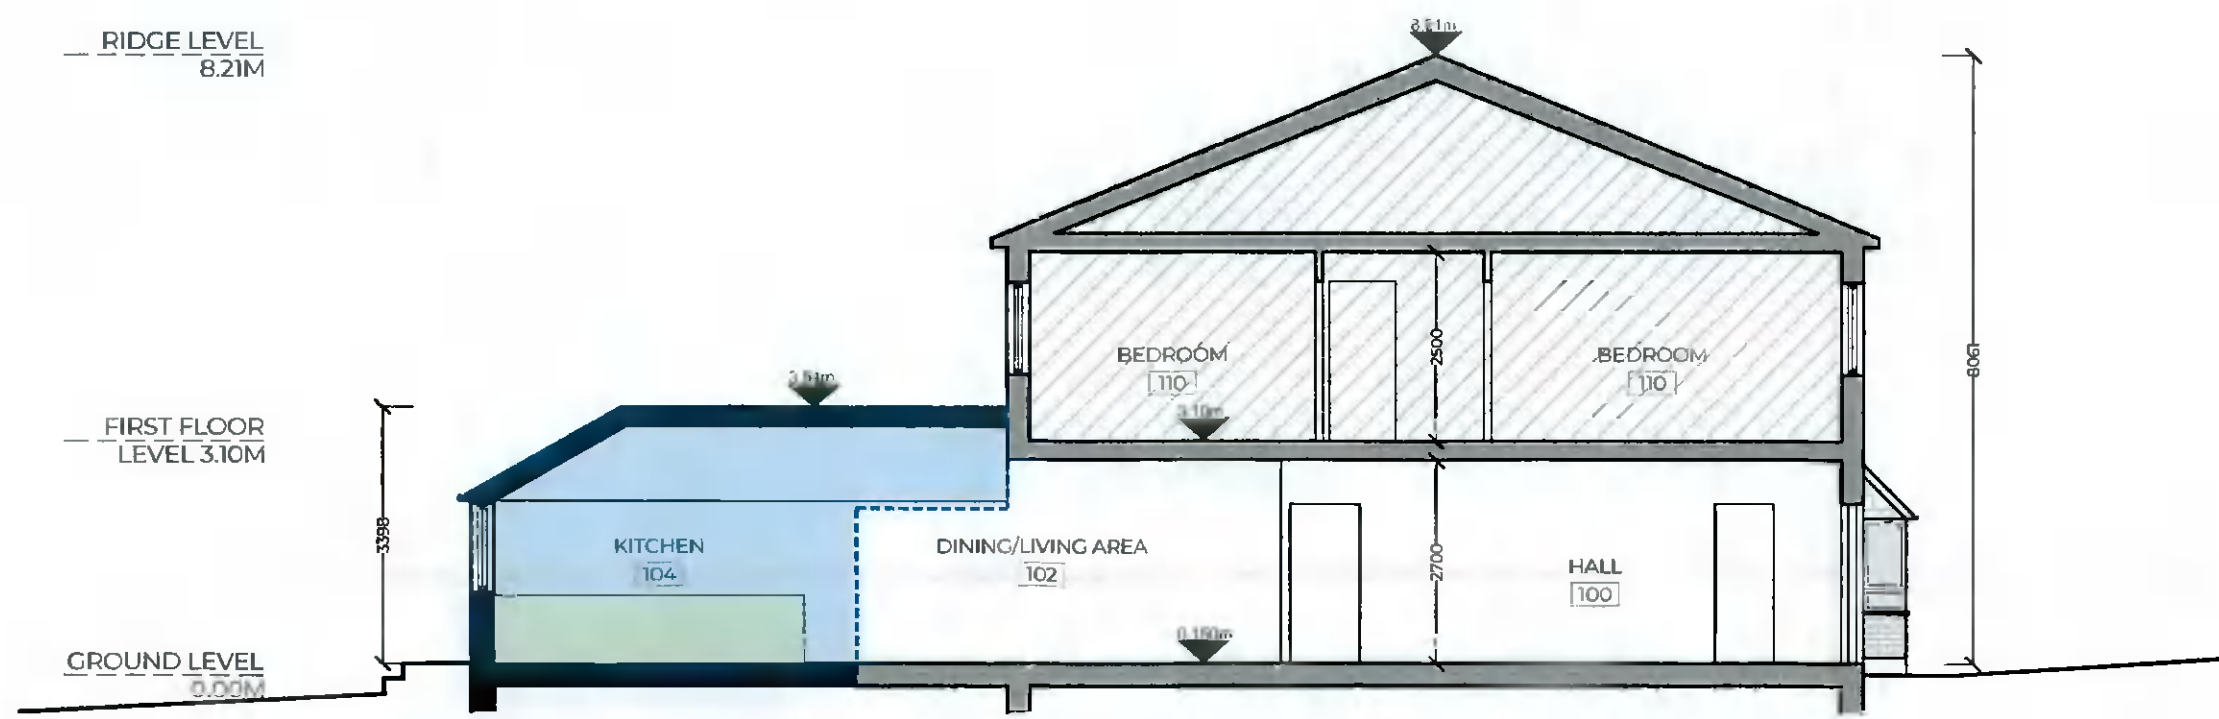

**PROPOSED SECTION A-A**  
SCALE 1:100

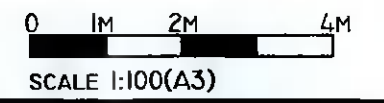

THIS DRAWING IS COPYRIGHT ©. NO PART OF THIS DOCUMENT MAY BE REPRODUCED OR TRANSMITTED IN ANY FORM OR STORED IN ANY RETRIEVED SYSTEM OF ANY NATURE WITHOUT THE WRITTEN PERMISSION OF THE ARCHITECT AS COPYRIGHT HOLDER EXCEPT AS AGREED FOR USE ON THE PROJECT FOR WHICH THE DOCUMENT WAS ORIGINALLY ISSUED. DO NOT SCALE FROM THIS DRAWING. WORK ONLY FROM FIGURED DIMENSIONS. CONTRACTOR TO CHECK ALL DIMENSIONS ON SITE. ALL ERROR AND OMISSIONS TO BE IMMEDIATELY REPORTED TO GROWPAD

**LEGEND**

Boundary	Demolition
Existing Structure	No Works
Proposed Structure	
Proposed Addition 28m <sup>2</sup>	

**REVISION**

NO	DESCRIPTION	DR	CK	DATE
1	ISSUE FOR PLANNING DECLARATION OF EXEMPTION	PC	CT	28/01/2022



<b>CLIENT PROJECT ADDRESS PROJECT NO.</b>	MAIN UDDIN EXTENSION 20 MONASTERY GATE COPSE, D22 HE24 2124
<b>DRAWING TITLE</b>	EXISTING & PROPOSED SECTIONS
<b>SCALE</b>	1:100 @ A3
<b>ISSUED</b>	FOR INFORMATION

**DRAWING**  
**2124-A1.3**  
**REVISION**  
**0**