



LOCATION PLAN

Scale 1:50000

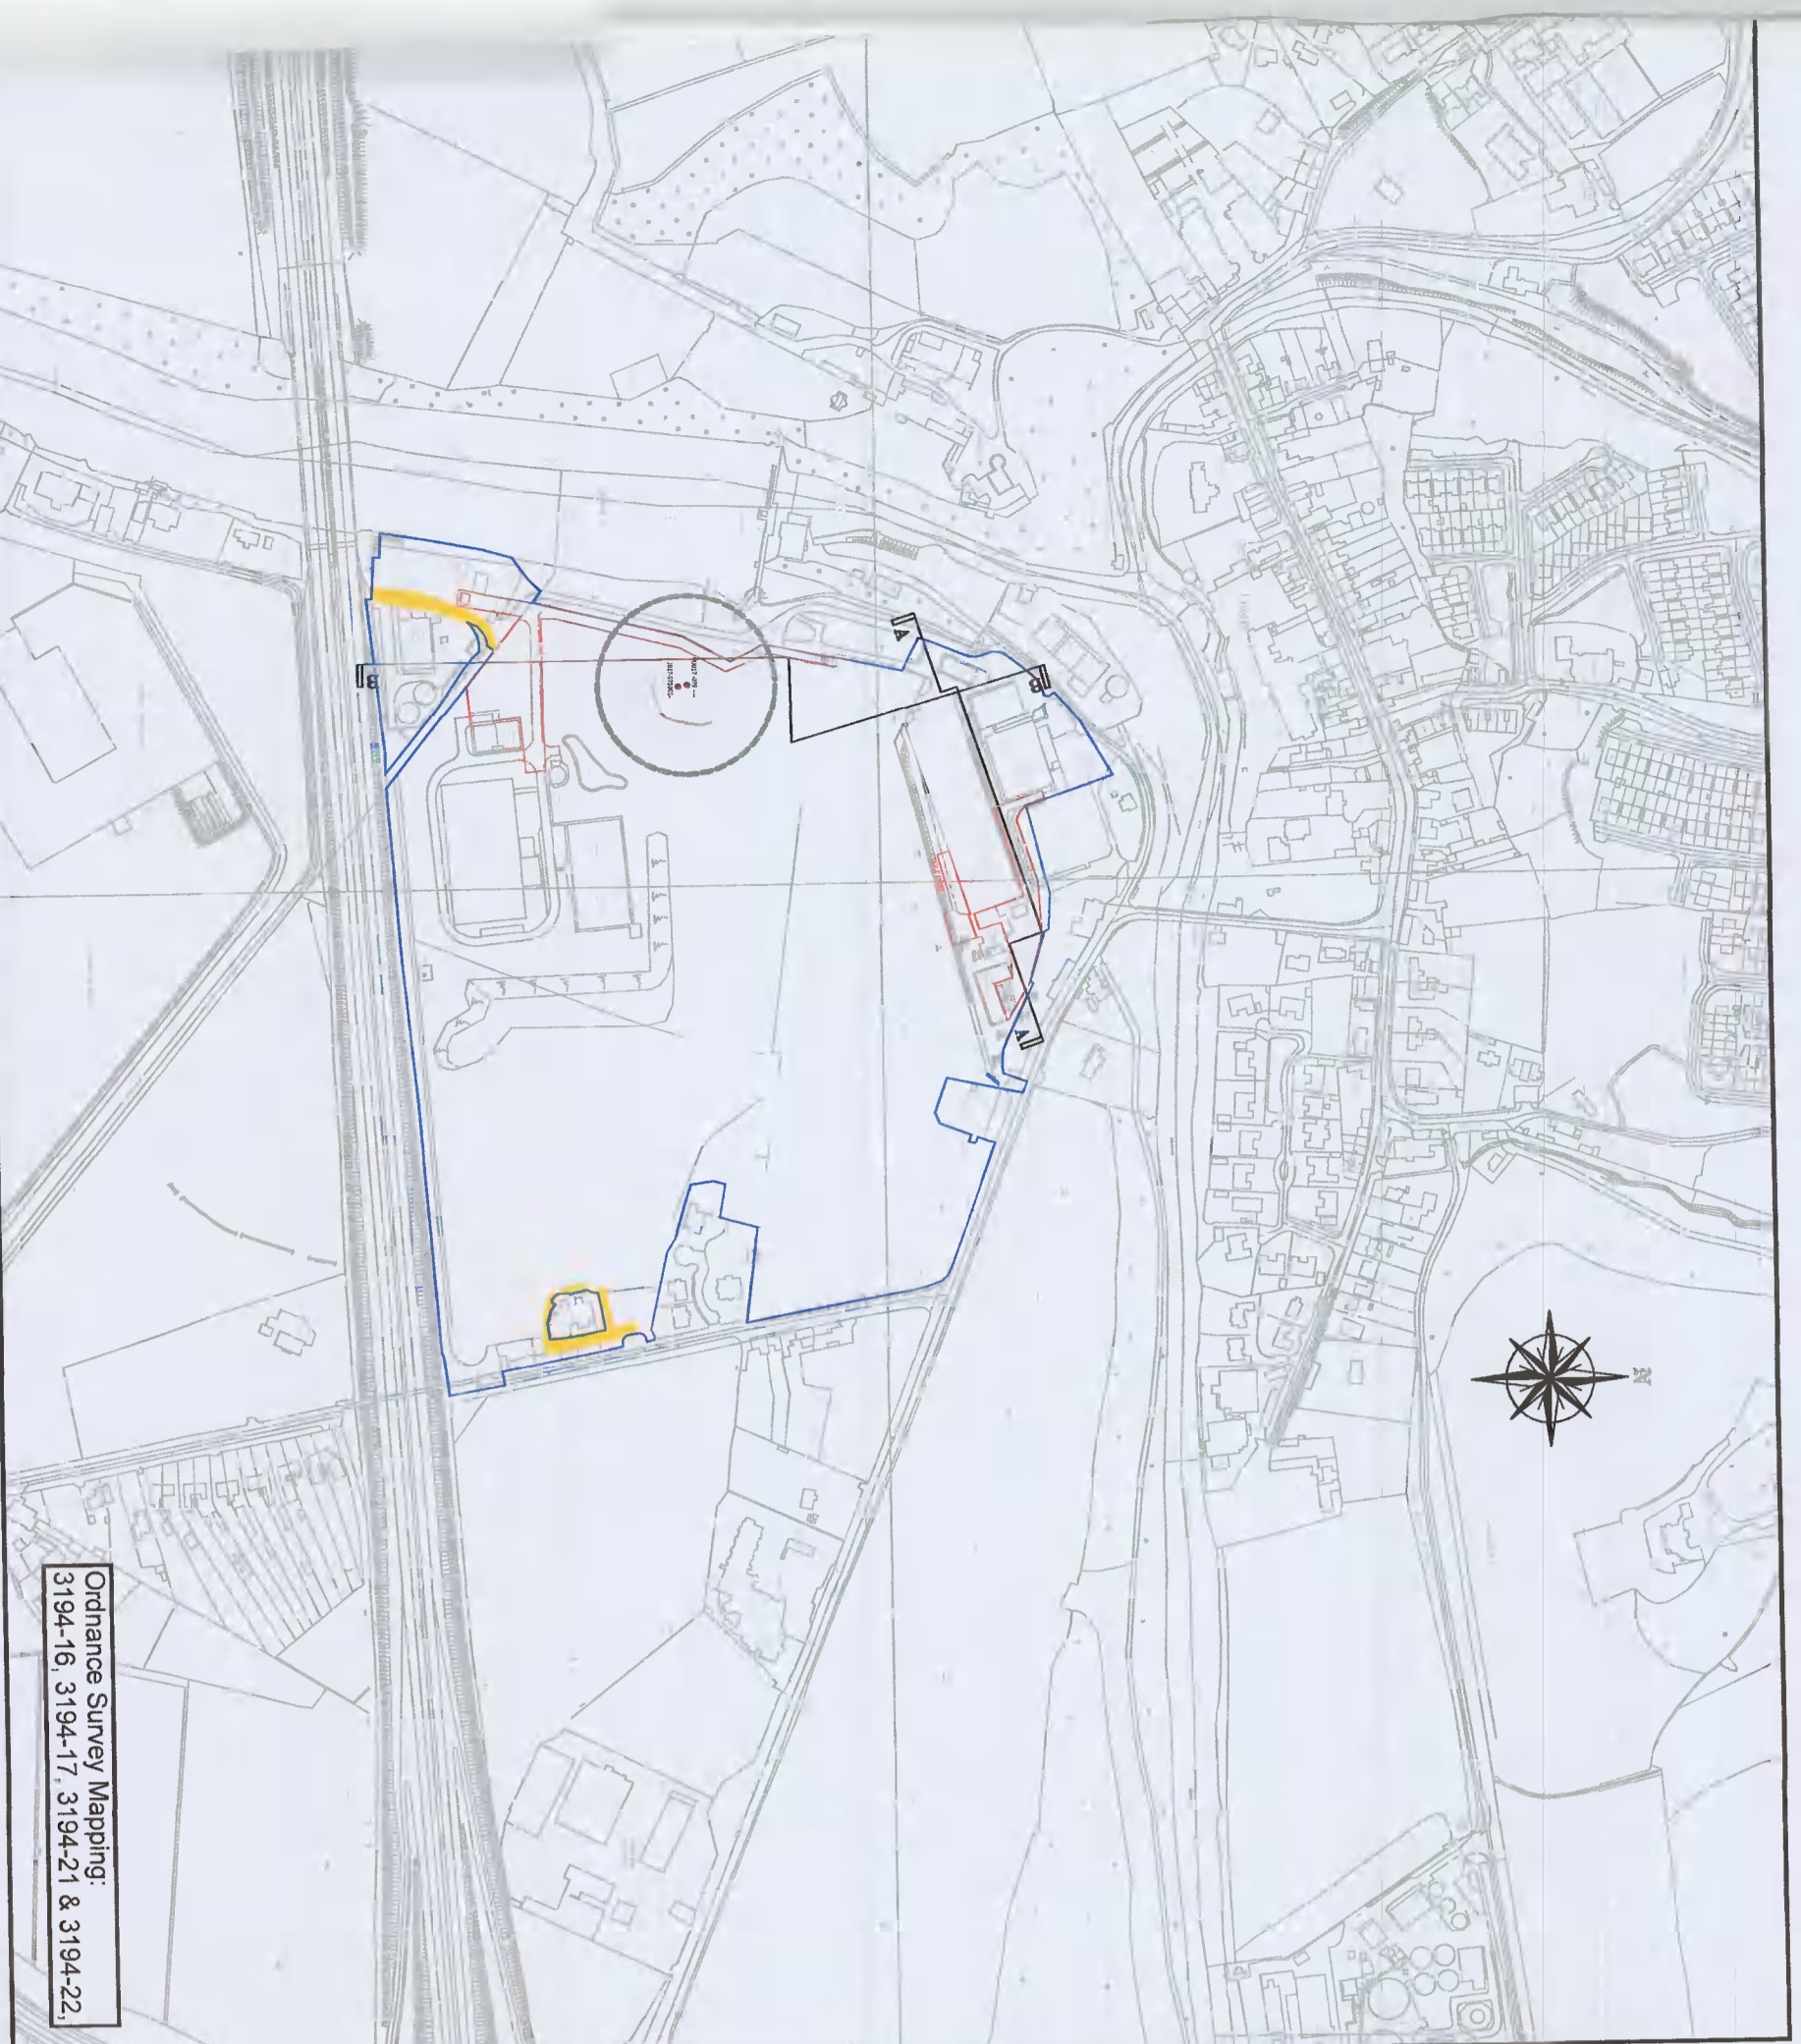

LOCATION PLAN

Scale 1:3000

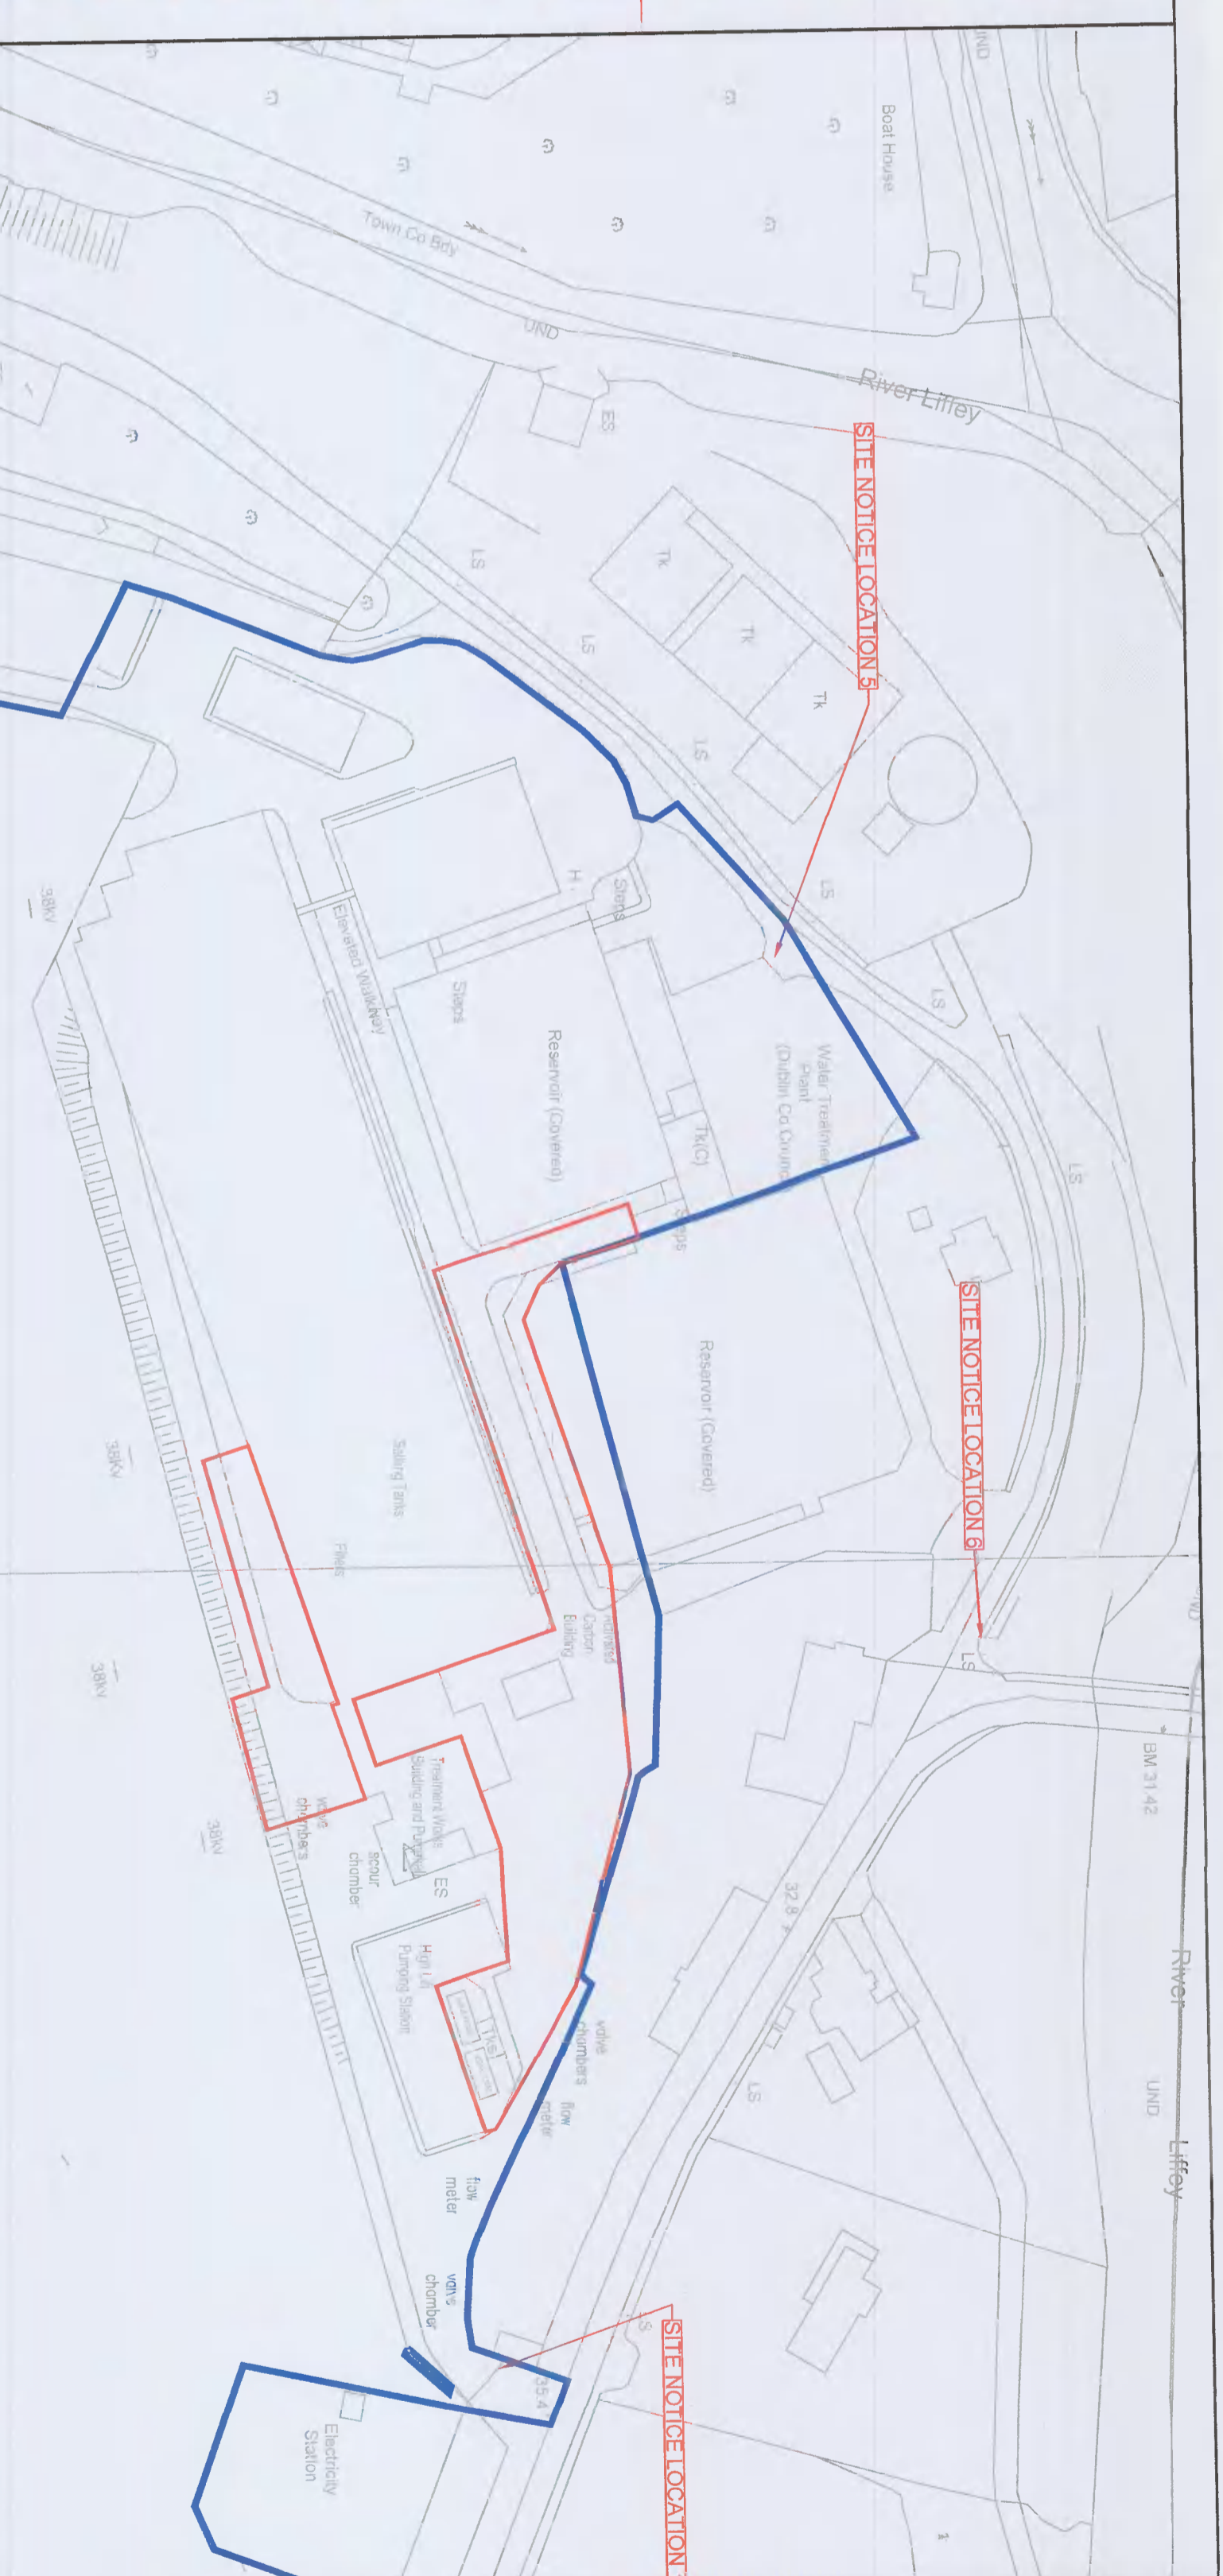

LOCATION PLAN

Scale 1:1000

- NOTES:
1. LEVELS ARE IN METRES O.D. AND REFER TO MAIN HEAD DATUM.
  2. DIMENSIONS ARE IN MILLIMETRES UNLESS OTHERWISE STATED.
  3. FIGURED DIMENSIONS ONLY TO BE USED. IF IN DOUBT CHECK WITH THE ENGINEER IN ADVANCE OF CONSTRUCTION.

LEGEND:

- SITE BOUNDARY
- OWNERSHIP BOUNDARY
- RIGHT OF WAY
- ARCHAEOLOGICAL MONUMENT

REPRODUCED FROM THE ORDINANCE SURVEY MAPS UNDER THE GOVERNMENT LICENCE NO. 3-3-34

Ordnance Survey Ireland Licence No. EN 0002721  
© Ordnance Survey Ireland / Government of Ireland

REV	DATE	DESCRIPTION	D	C	A
02	26/01/22	Updated following comments	EV	MG	MJ
01	26/09/21	Updated following comments	EV	MG	JB

Planning Drawings

COPYRIGHT RESERVED - THIS DRAWING IS NOT TO BE USED FOR A PURPOSE OTHER THAN THAT FOR WHICH IT HAS BEEN ISSUED BY GLAN AQUA LTD. NOR IS IT TO BE COPIED OR REPRODUCED IN ANY MANNER WITHOUT WRITTEN CONSENT.

CLIENT: IRISH WATER

WISCÉ WATER  
Covill House,  
24-26 Talbot Street,  
Dublin 1, D01 Y278. Web: www.wat.ie

FINGAL COUNTY COUNCIL  
Swords,  
County Dublin

PROJECT: LEIXLIP WATER TREATMENT PLANT UPGRADE

GLAN AQUA  
MOTHERN GROUP  
FAX: +353(0)1906830301  
E-MAIL: info@glan aqua.com  
www.glan aqua.com

RYAN HANLEY CONSULTING ENGINEERS  
1 Garry Business Park,  
Carrigan Galloway,  
H91AE6F (Riad Office)  
Email: info@ryanhaley.ie  
Web: www.ryanhaley.com

TITLE: PROPOSED SITE LOCATION MAP 1

SCALE	SCALE	DRAWN	CHECKED	APPROVED
as shown	as shown	EV	MJ	JB
		DATE	DATE	DATE
		26/09/2021	26/09/2021	26/09/2021
DRAWING NO.	DRAWING NO.	STATUS	REVISION	
11118-RHL-LP2-XX-DR-PL-0001	11118-RHL-LP2-XX-DR-PL-0001	S2	02	