


- NOTES:**
- DO NOT SCALE THIS DRAWING - IF IN DOUBT ASK.
 - ALL WORK ON THE SITE TO BE IN ACCORDANCE WITH THE SAFETY, HEALTH AND WELFARE AT WORK (CONSTRUCTION) REGULATIONS 1997.
 - ALL DIMENSIONS ARE AS SHOWN.
 - ALL LEVELS ARE SHOWN IN T.O.D.
 - ALL DRAWINGS ARE MECHANICAL, ELECTRICAL, AND FABRICATORS DRAWINGS.
 - ALL CONSTRUCTION LEVELS AND CONTOURS ON THE INCLUDED DRAWINGS ARE TO BE ACCURATELY LOCATED AND TO BE VERIFIED BY THE CONTRACTOR.
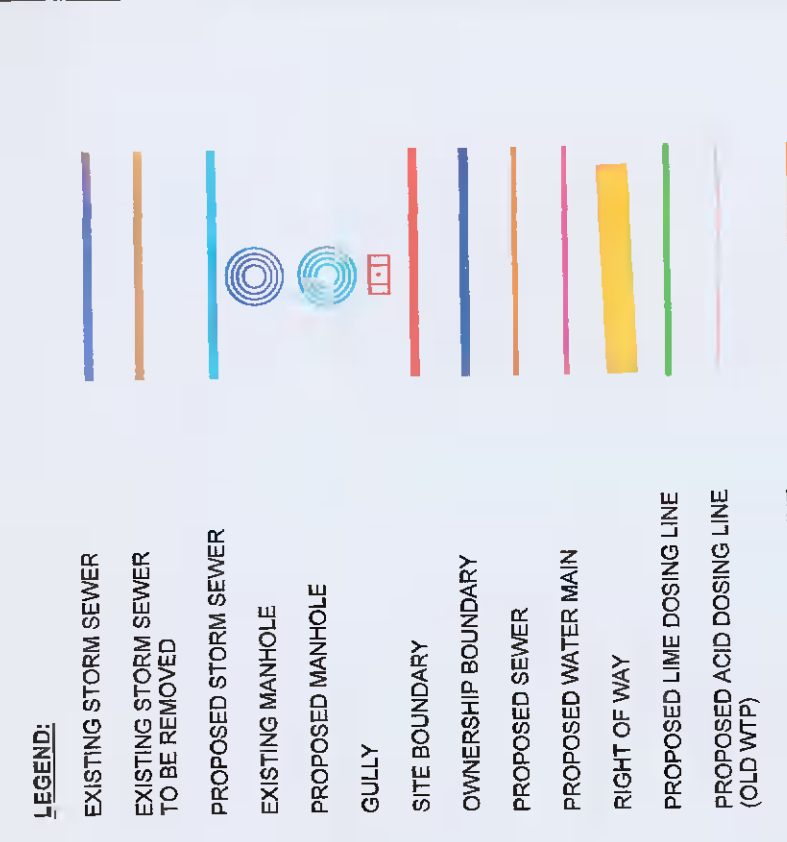

REV	DATE	DESCRIPTION	D	C	A
02	28/01/22	Updated following comments	EV	IMG	MJ
01	28/09/21	Updated following comments	EV	IMG	JB

Planning Drawings

COPYRIGHT RESERVED - THIS DRAWING IS NOT TO BE USED FOR A PURPOSE OTHER THAN THAT FOR WHICH IT WAS SUBMITTED BY GLAN AGUA. IT IS NOT TO BE COPIED OR REPRODUCED IN ANY MANNER WITHOUT WRITTEN CONSENT.

CLIENT

UISCE IRISH WATER
 27, Pearse Street,
 Dublin 1,
 Tel: 1800 278 278 Web: www.water.ie

FINGAL COUNTY COUNCIL
 County Hall,
 Main Street,
 Swords,
 County Dublin.

PROJECT

LEIXLIP WATER TREATMENT PLANT UPGRADE


GLAN AGUA
 MOTENGIL GROUP
 Tel: +353(0)1909683001
 Fax: +353(0)1909683000
 Email: info@glanagua.com
 Web: www.glanagua.com

RYAN HANLEY CONSULTING ENGINEERS
 1 Galway Business Park,
 Dangan, Galway,
 H91A5E9 (Head Office)
 Email: ryan.hanley@ryanhaley.ie
 Web: www.ryanhaley.ie


PROPOSED AND EXISTING SURFACE WATER DRAINAGE PROFILES

SCALE	DRAWN	CHECKED	APPROVED
1:100	EV	MG	JB
1:1000	DATE	DATE	DATE
	28/05/2021	26/05/2021	28/05/2021
DRAWING No.	STATUS	REVISION	
11118-RHL-LP2-XX-DR-PL-0018	S2		02


S_18 - S_8
M:1:1000/100

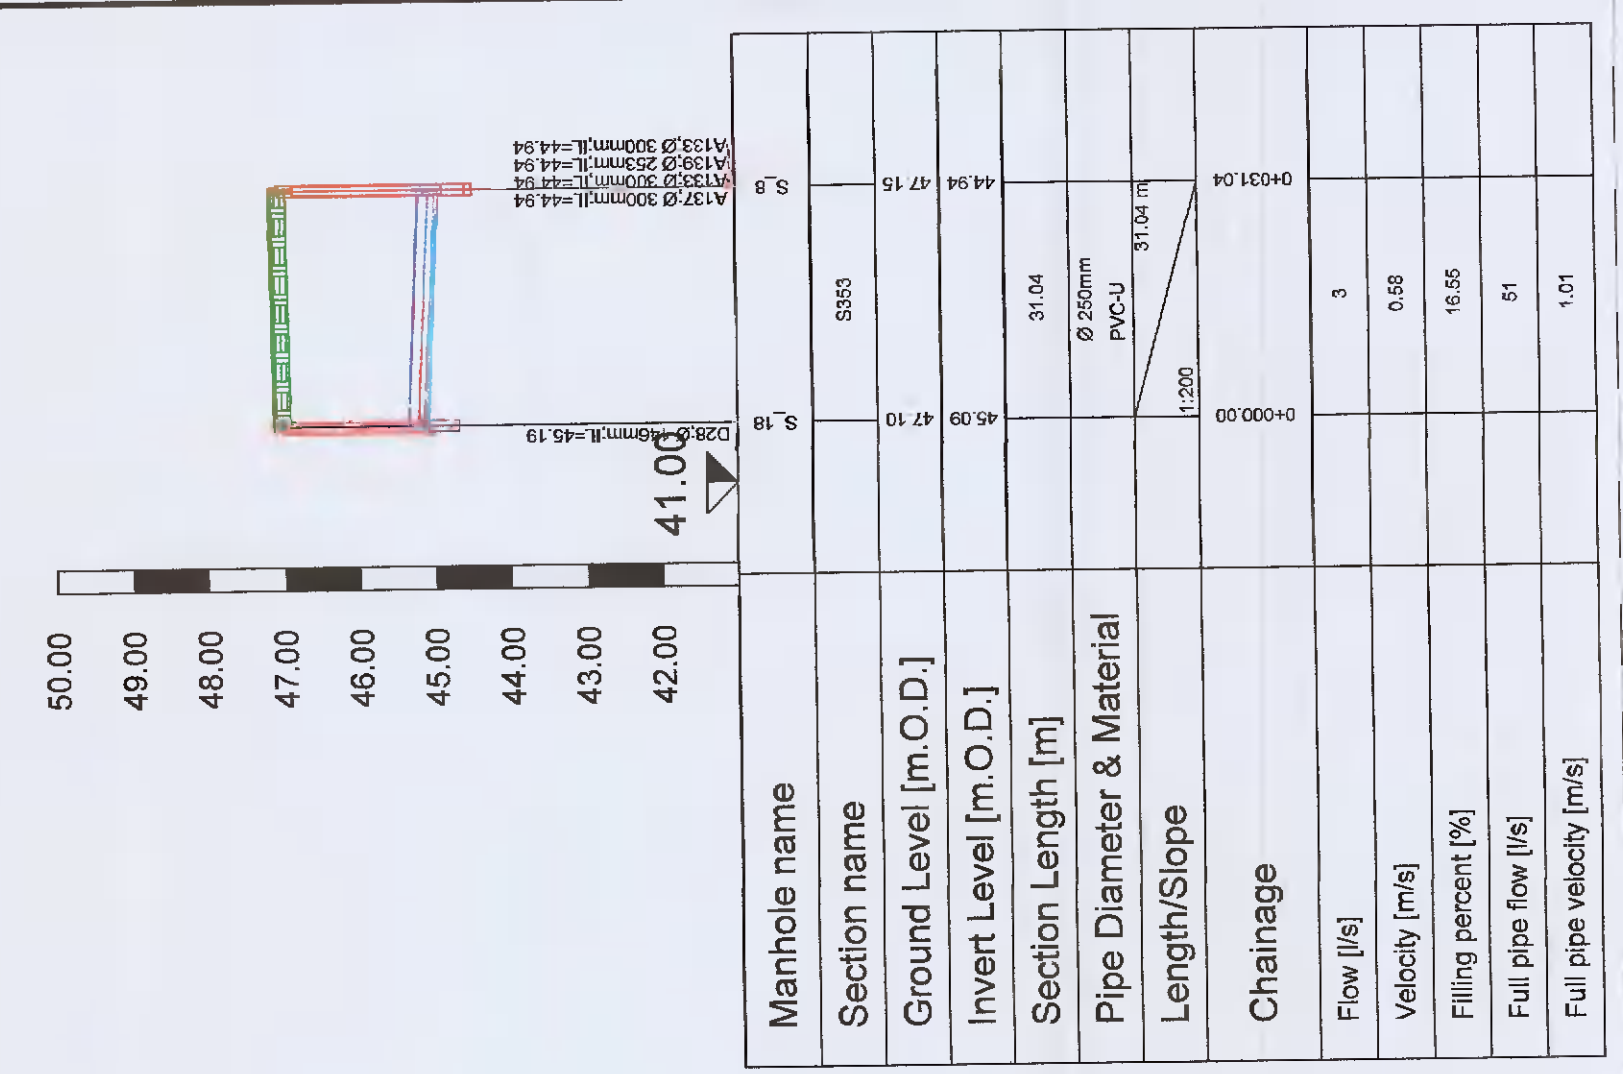


S_13 - S_11
M:1:1000/100

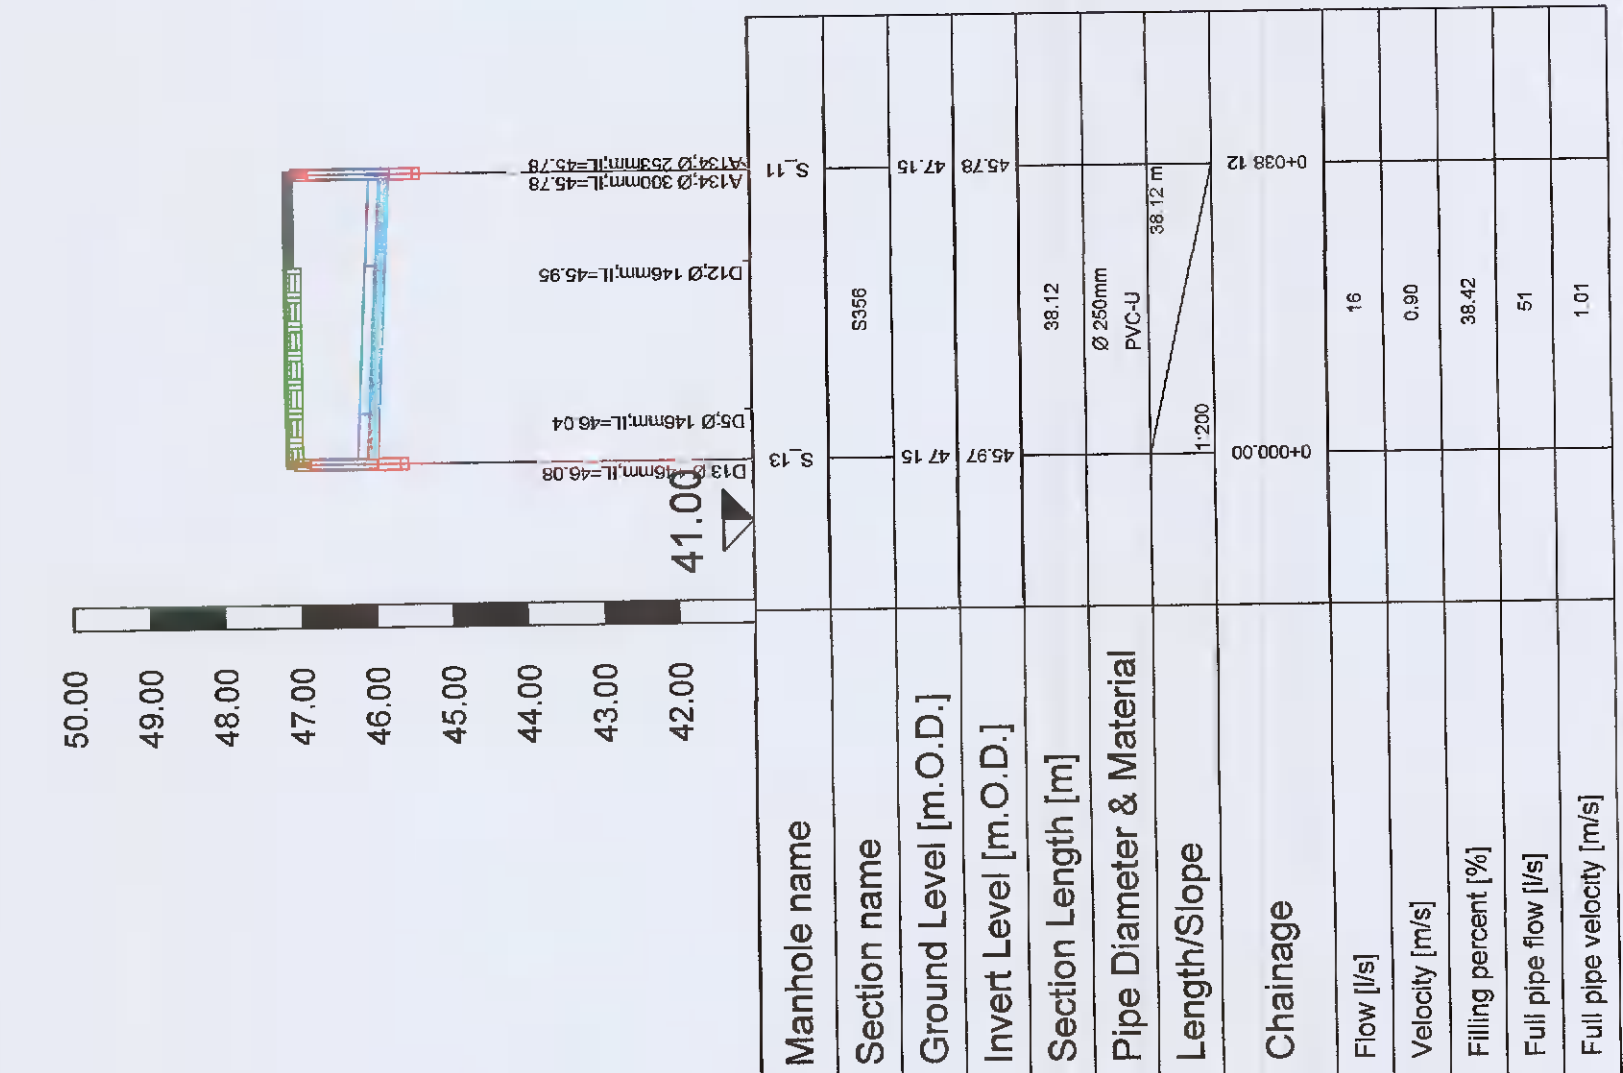


S_14 - S_8
M:1:1000/100

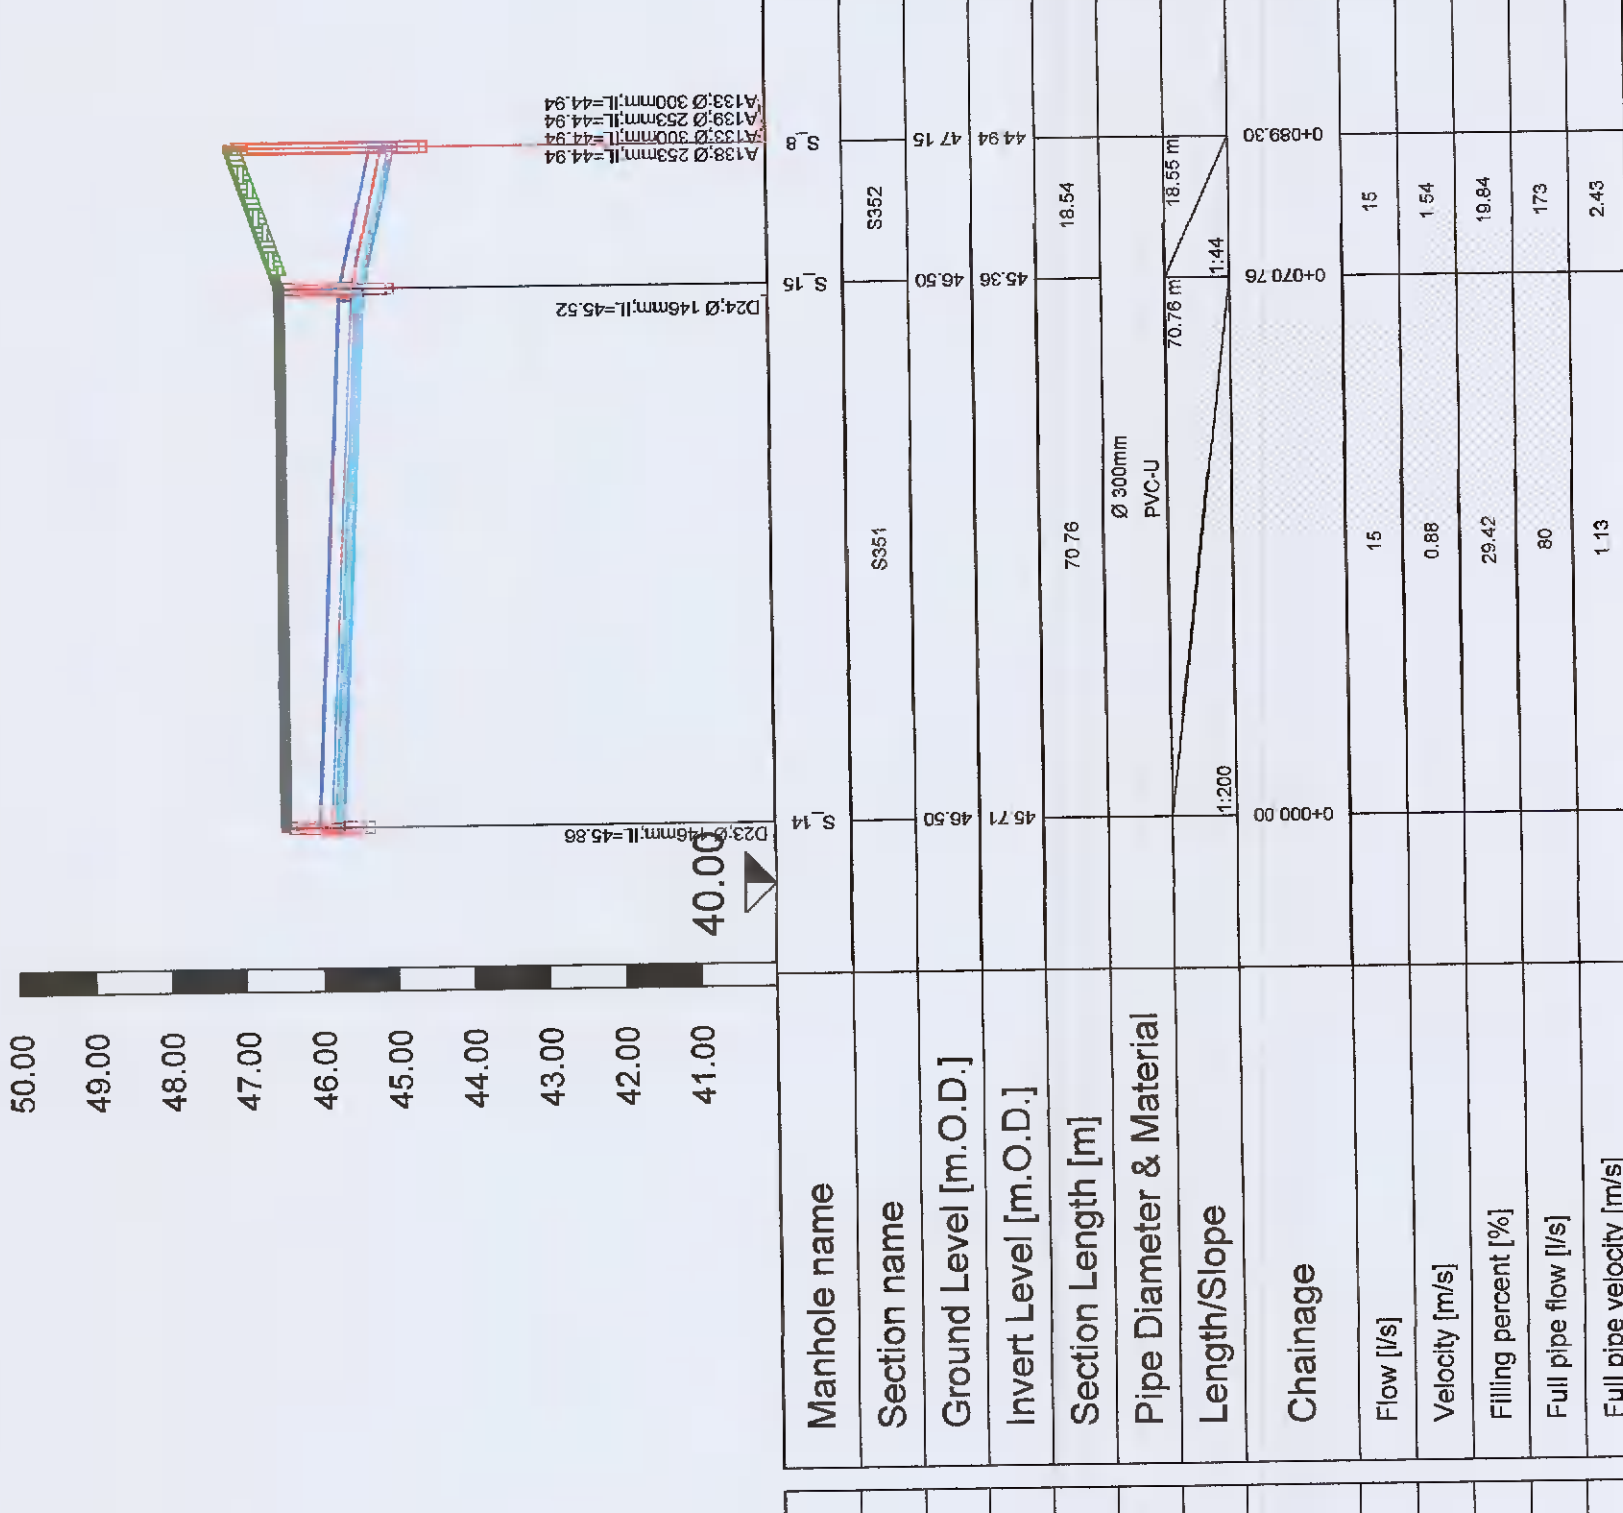


S_16 - S_8
M:1:1000/100

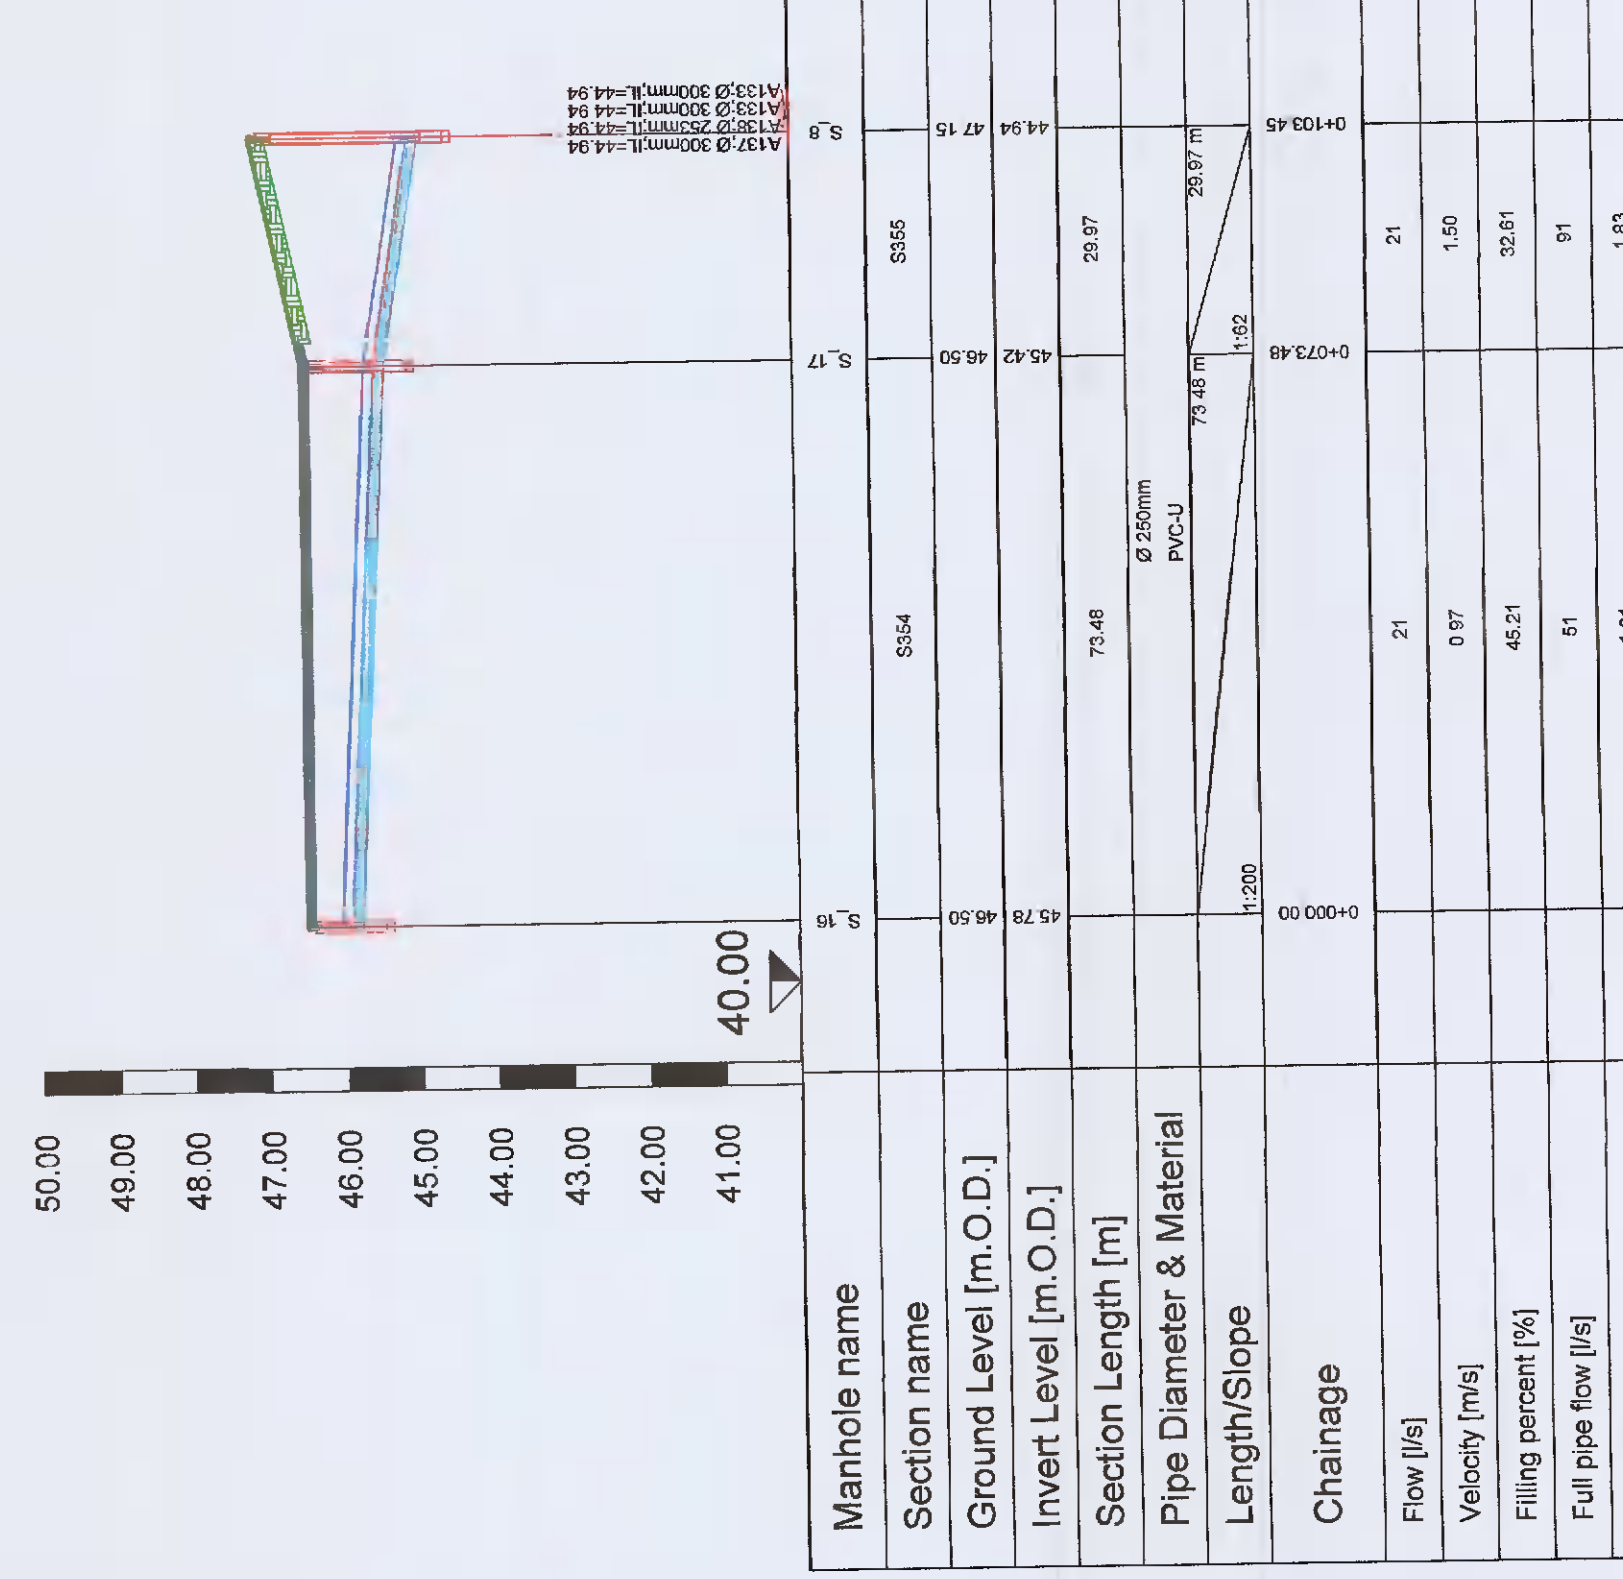

S_21 - OUTFALL_1
M:1:1000/100

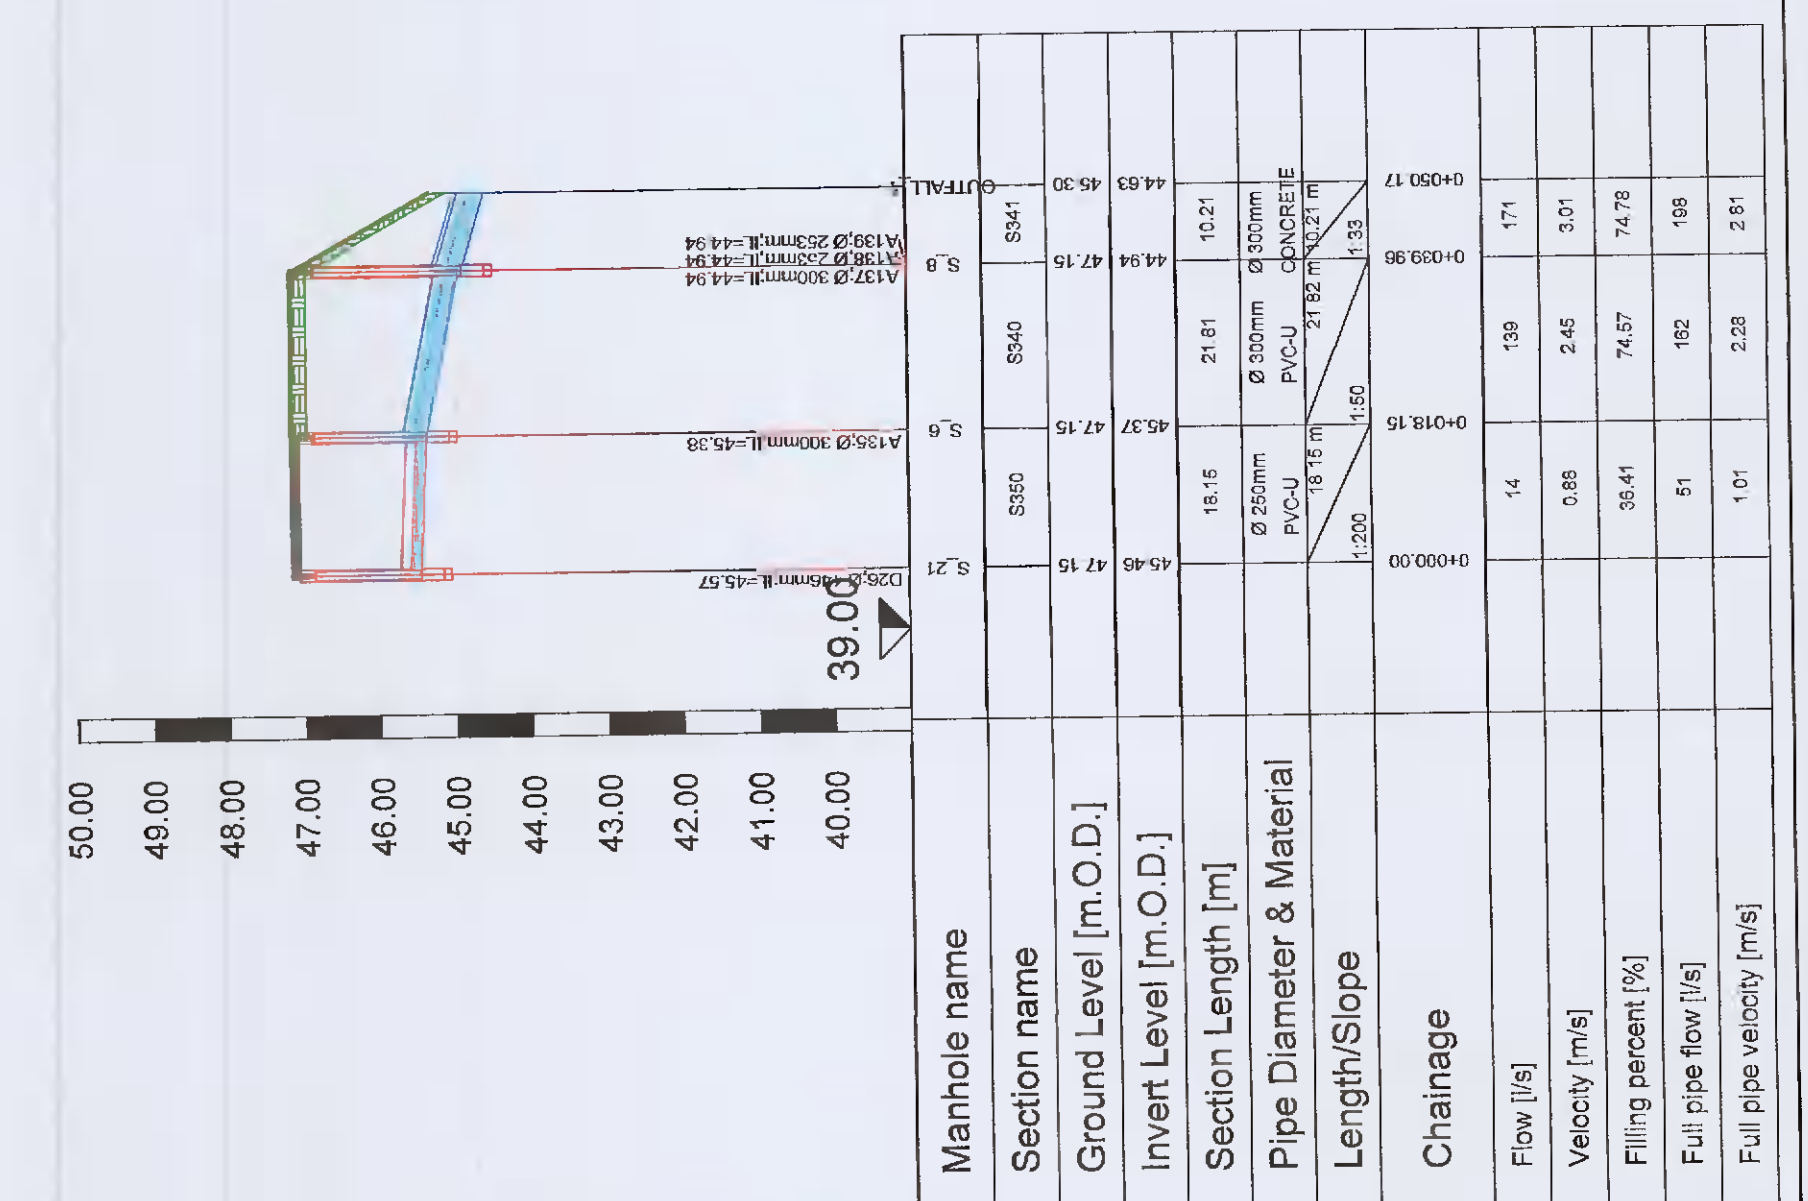

S_9 - S_12
M:1:1000/100

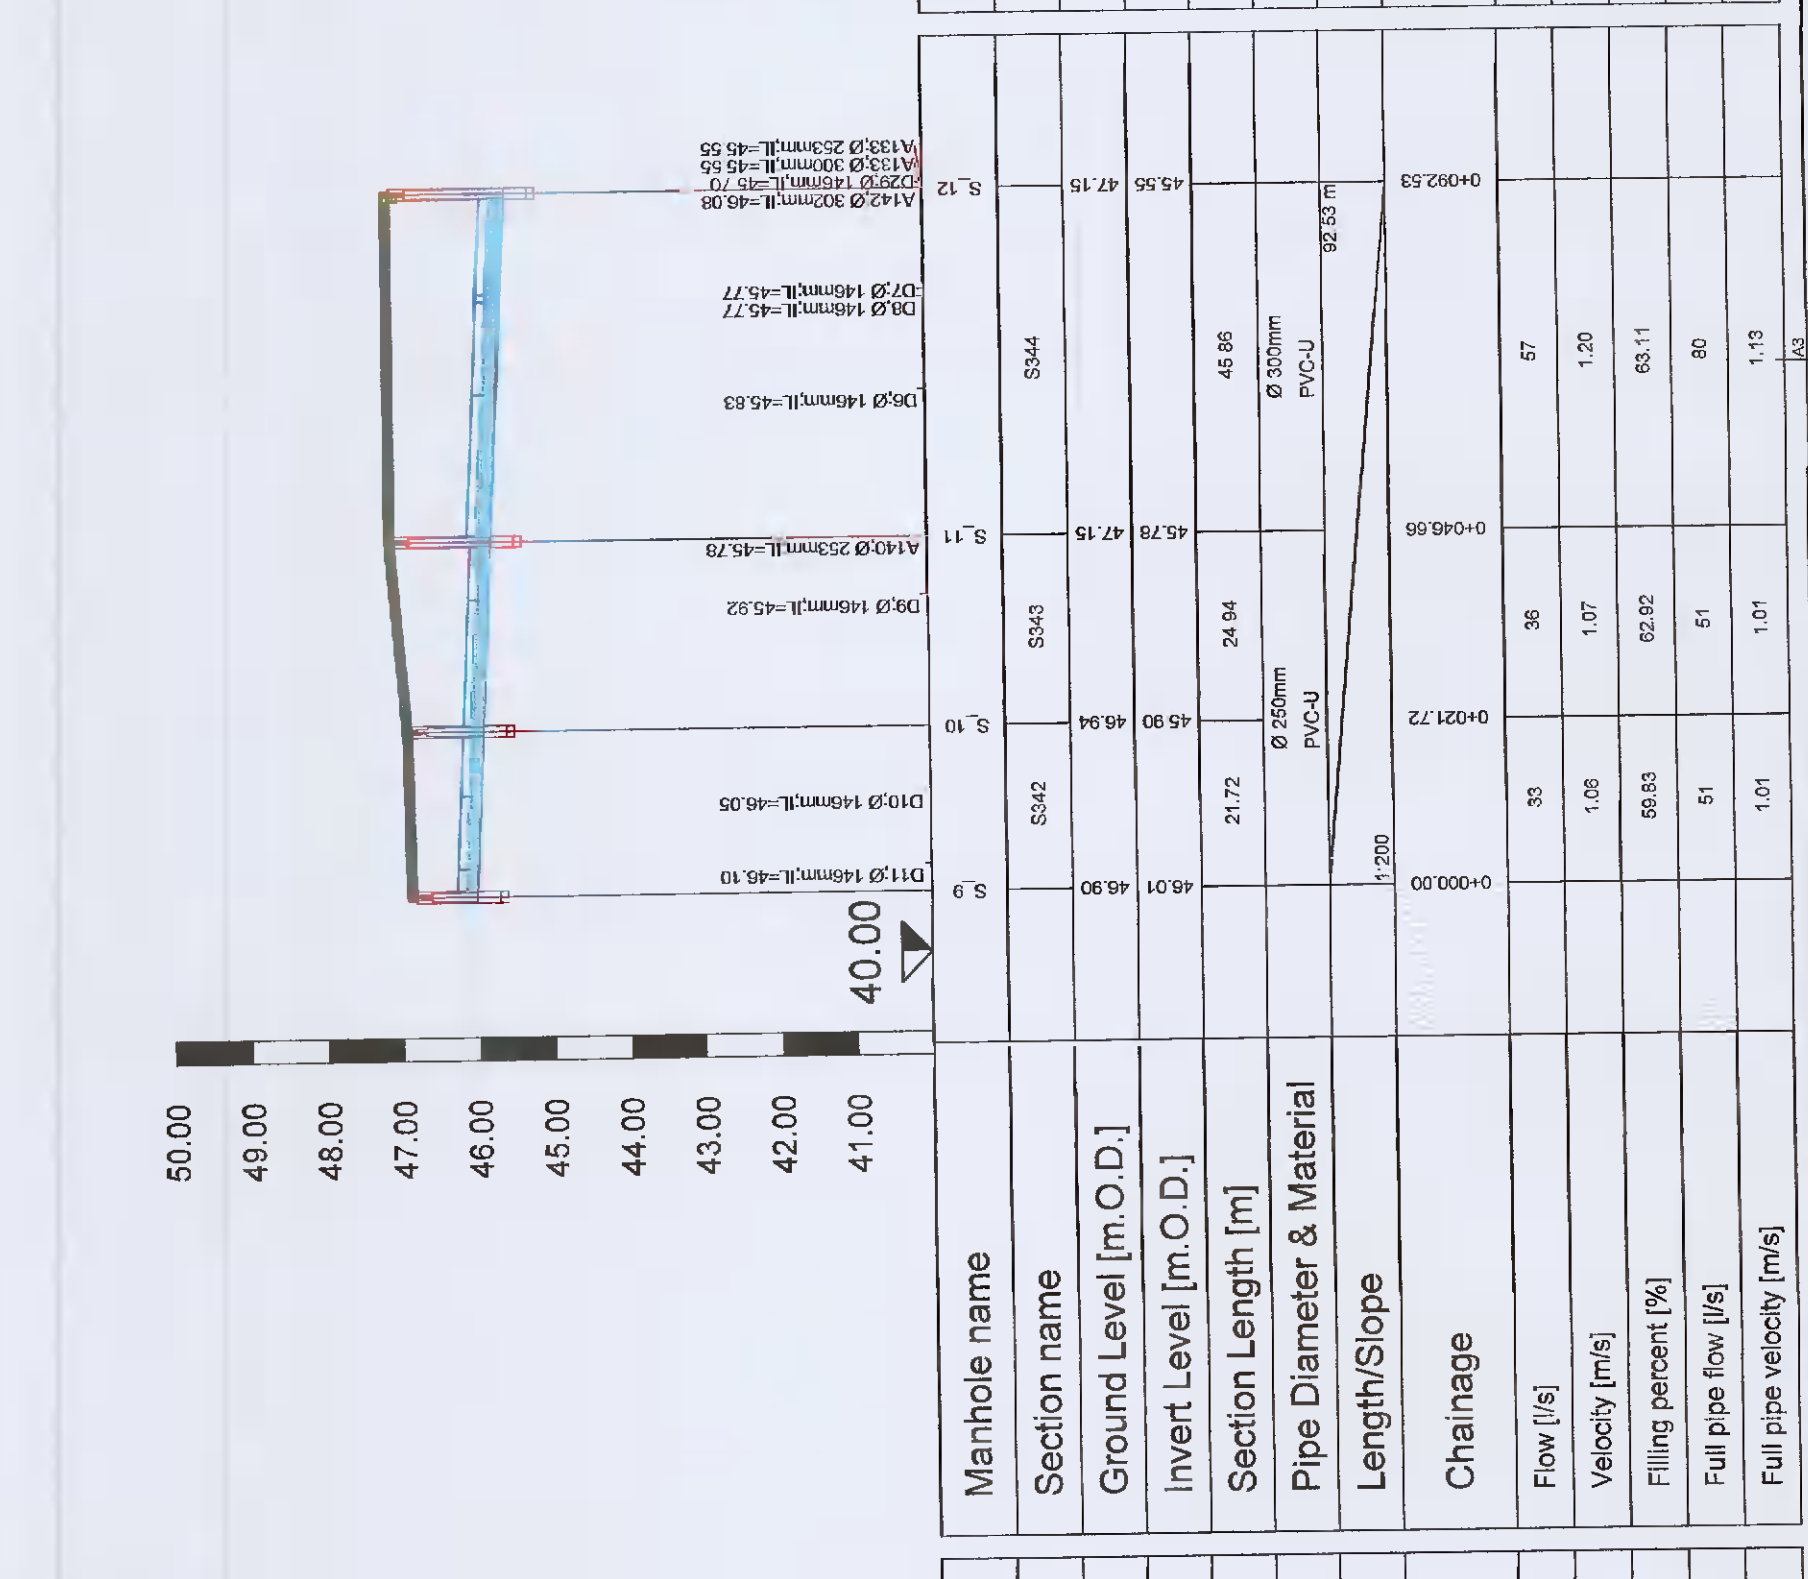

INLET_1 - MH1
M:1:1000/100

