


LEE BOGAINIS & MICHÈLE NOLAN
 ATHGORE CRT. NEWCASTLE
 CO DUBLIN

Folio No DN 139244F
 0.218 HECTARES

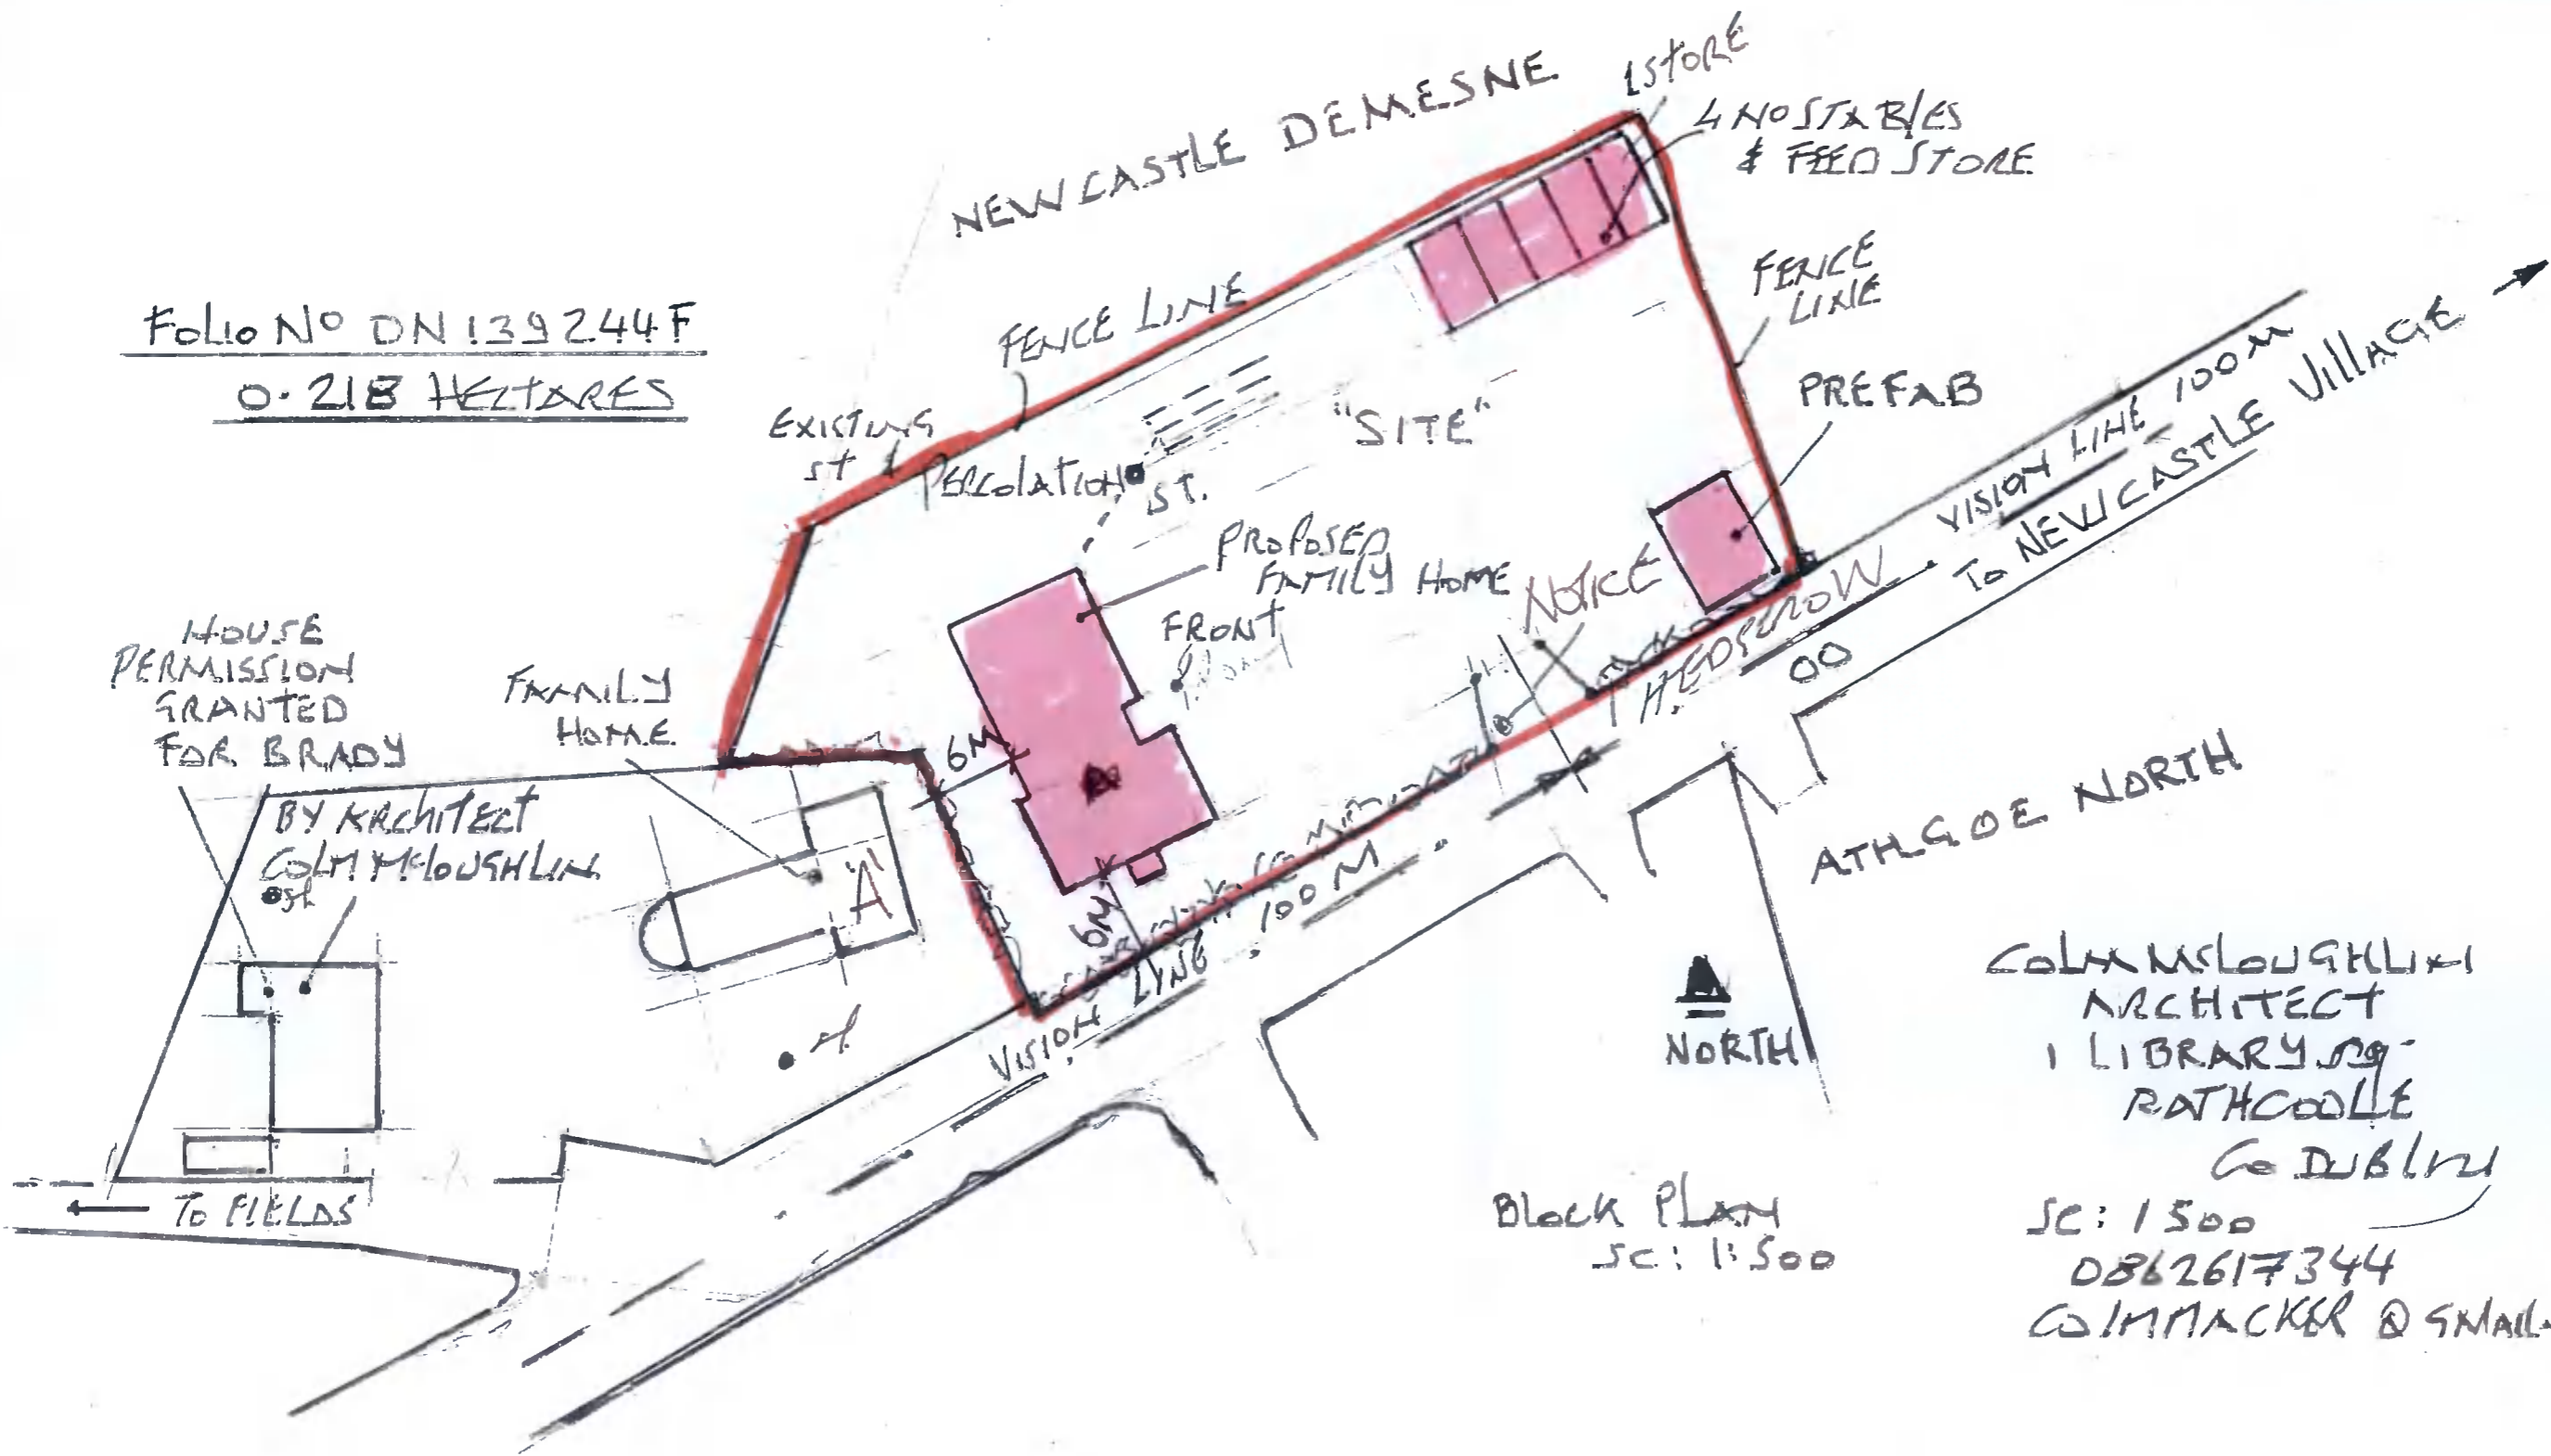

HOUSE PERMISSION GRANTED FOR BRADY

FAMILY HOME

BY ARCHITECT COLM MCLOUGHLIN

TO FIELDS




Block PLAN
 SC: 1:500

COLM MCLOUGHLIN
 ARCHITECT
 1 LIBRARY SQ.
 RATHCOOLE
 CO DUBLIN


SC: 1:500
 0862617344
 COLMACKER @ GMAIL.COM

6

Colm McLaughlin, ARCHITECT
1 Rear Unit, Ground Floor,
Library Square, Rathcoole, Co. Dublin.
Tel/Fax: 4589 695 Mobile: 086.2617 344

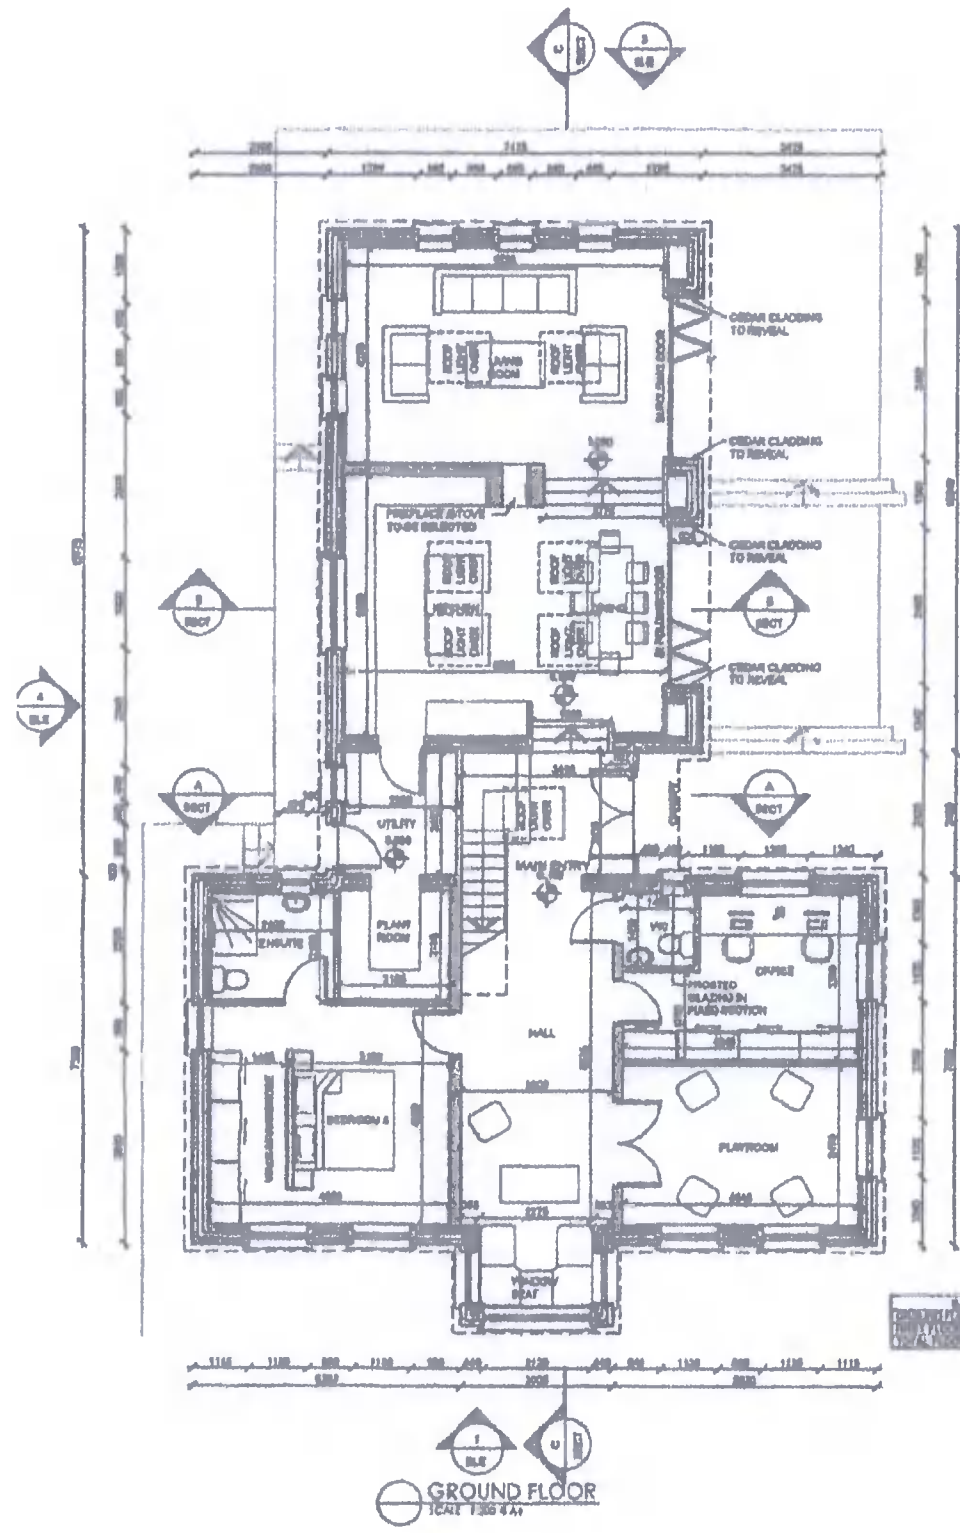

GROUND FLOOR
SCALE 1:200

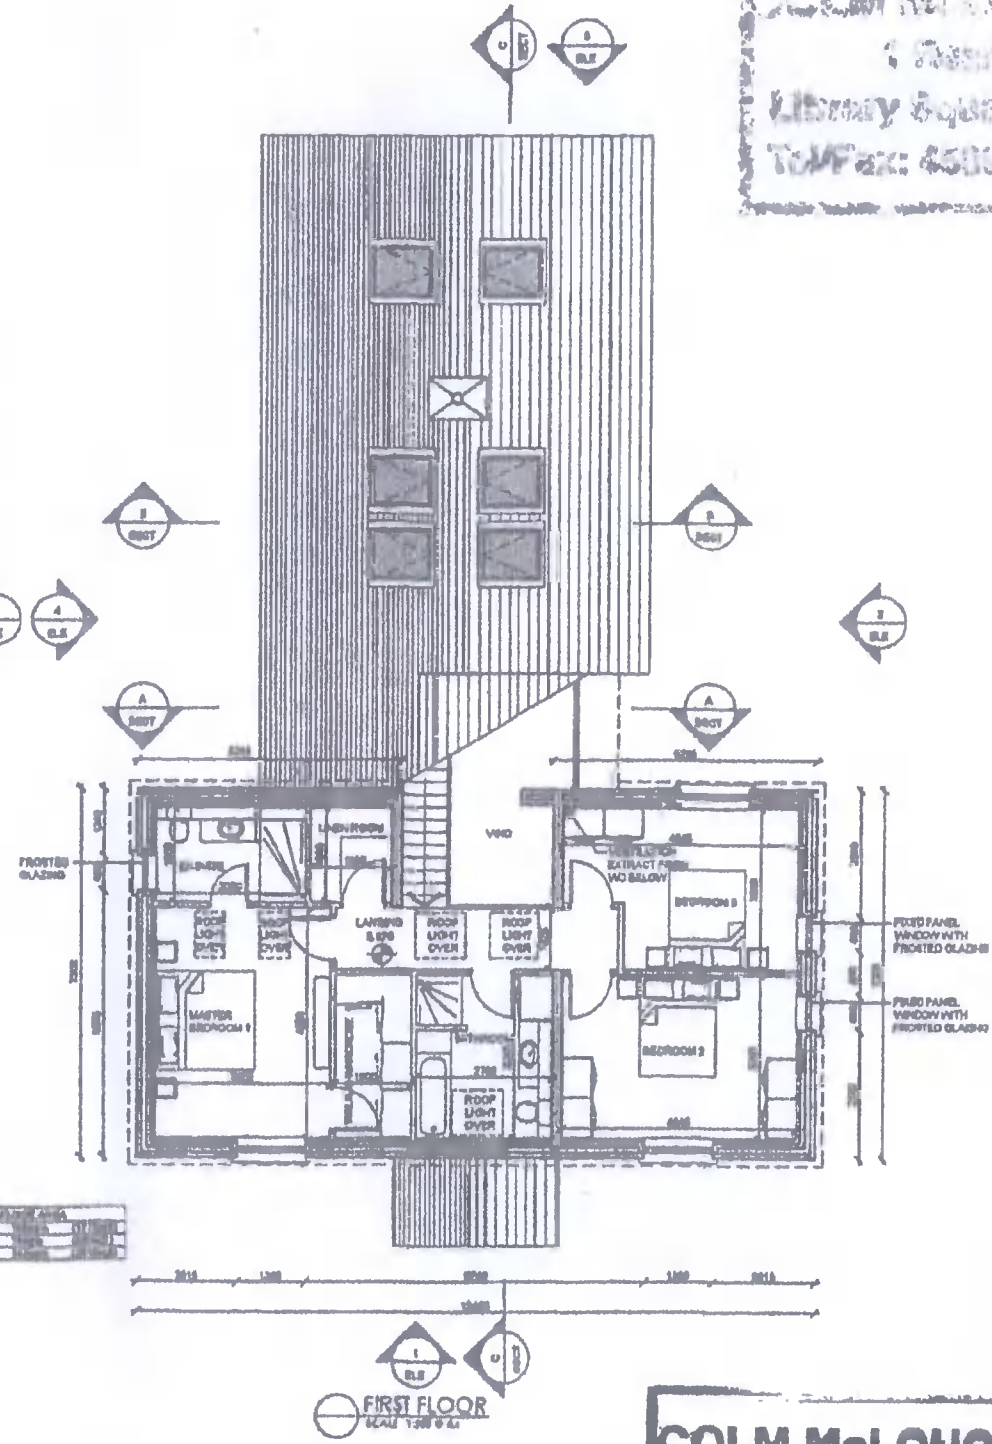


FIRST FLOOR
SCALE 1:200

COLM McLOUGHLIN, ARCHITECT
1 Rear Unit, Ground Floor,
Library Square, Rathcoole, Co. Dublin.
Tel/Fax: 4589 695 Mobile: 086.2617 344

LEE BOYKIN

DEAN MCLOUGH
 1 Floor Unit
 Library Square, F...
 Tel/Fax: 4580
 O. O'Brien
 ARCHITECT

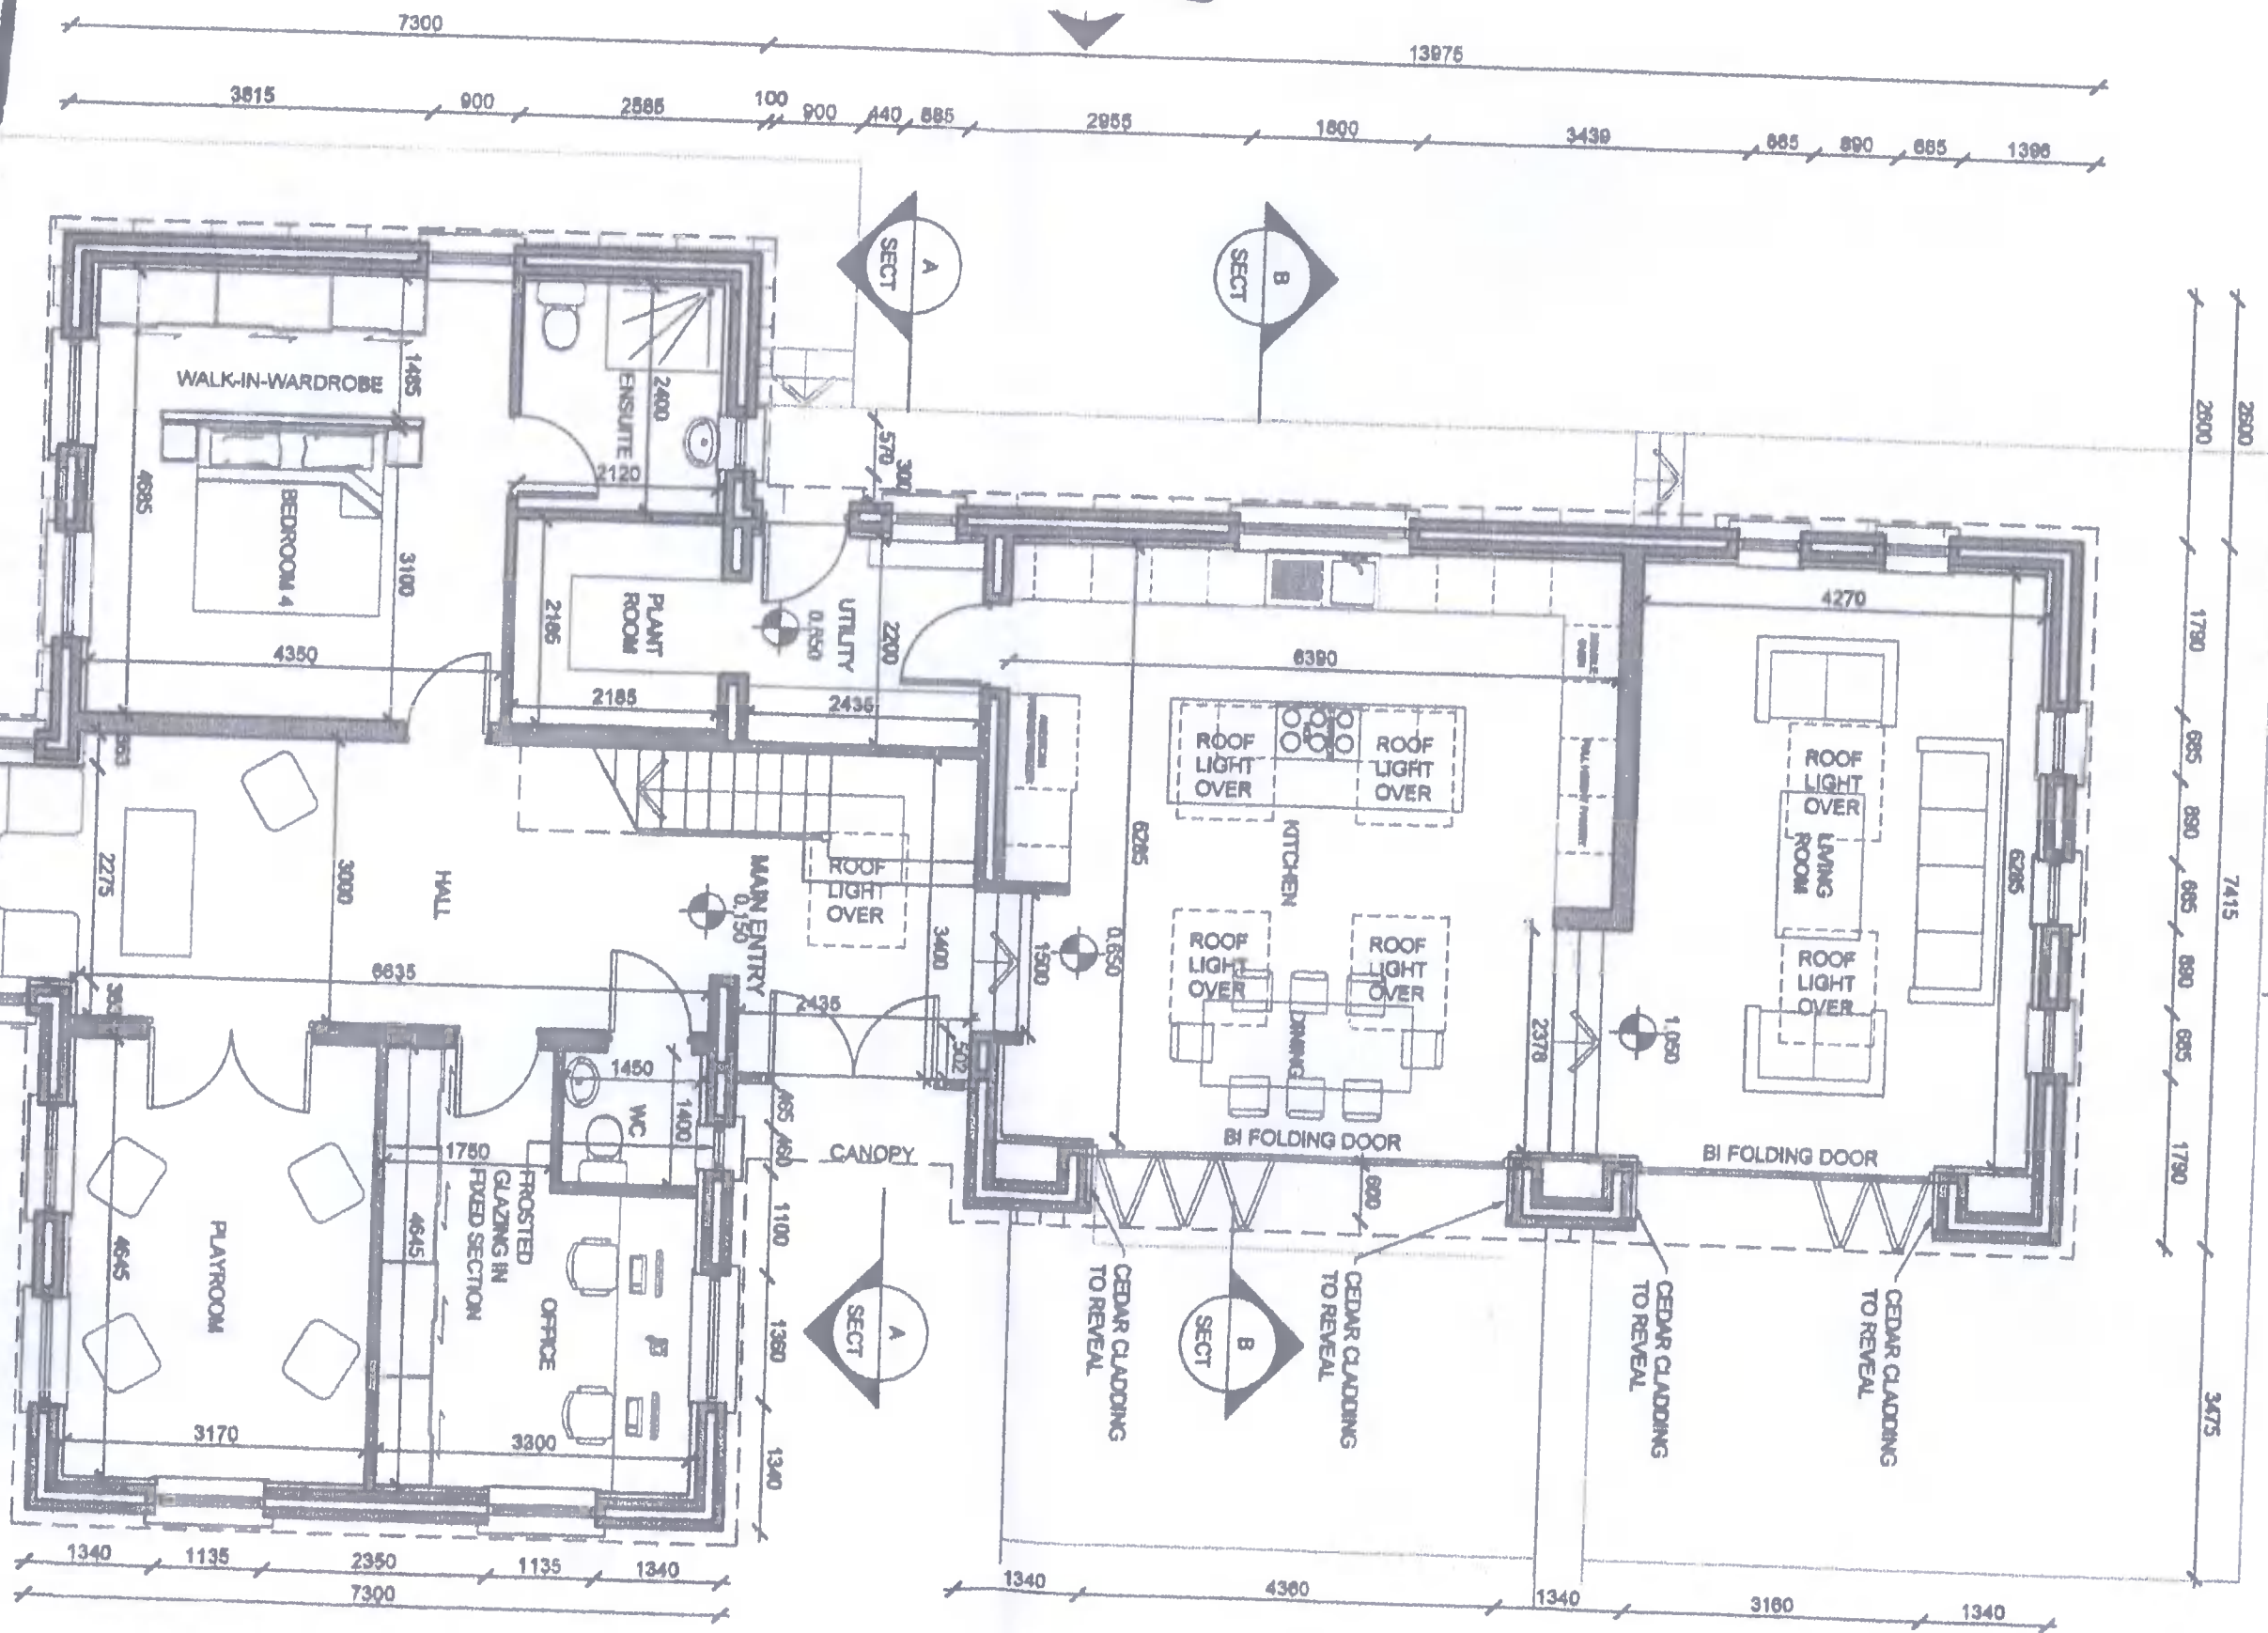

INTERNAL FLOOR AREA	
GROUND FLOOR	173sqm (1862sqft)
FIRST FLOOR	78sqm (840sqft)
TOTAL FLOOR AREA	251sqm (2702sqft)

N

SC: 1:100