


COLM McLOUGHLIN, ARCHITECT
 1 Rear Unit, Ground Floor,
 Library Square, Rathcoole, Co. Dublin.
 Tel/Fax: 4589 695 Mobile: 086.2617 344

21 DODS BARR - ~~RD~~
 LUCAN
 Co DUBLIN
 HOTIC
 ADDRESS.
 Colm Loughlin

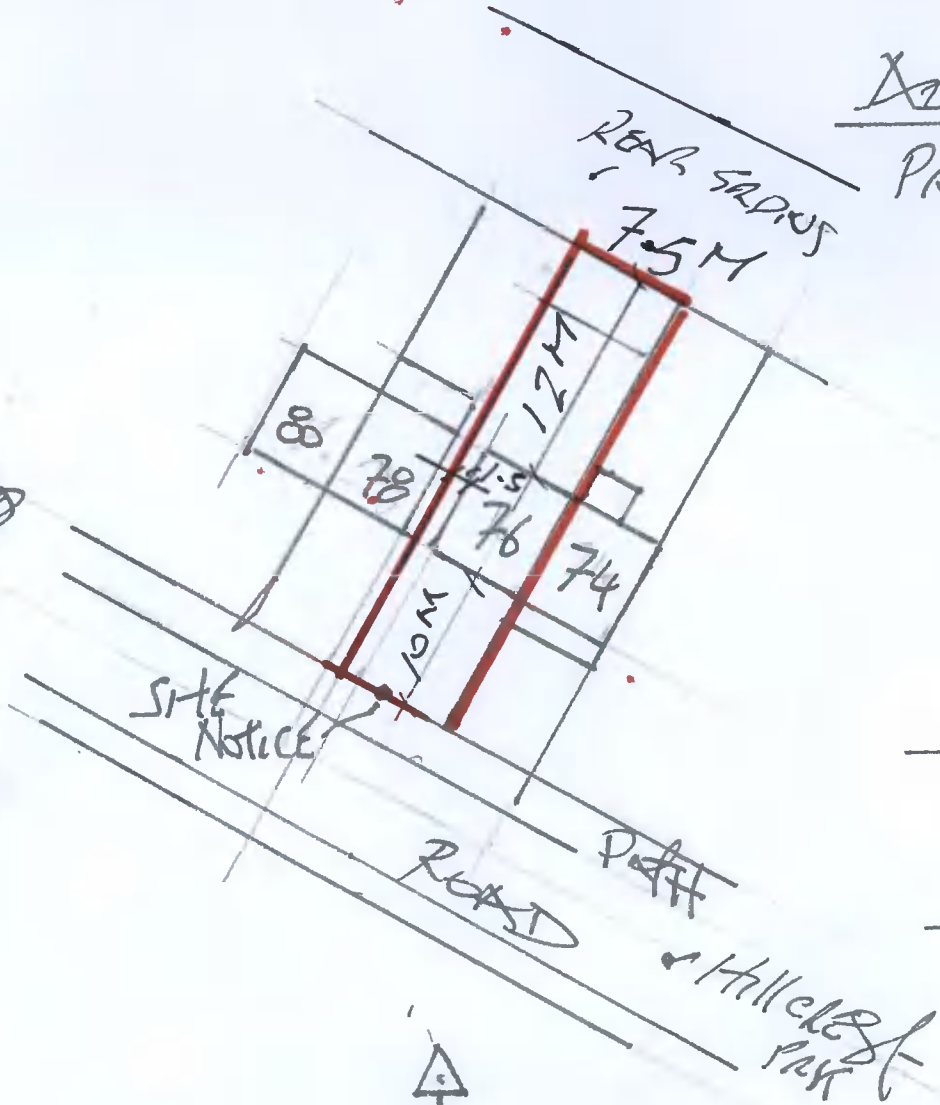

NOIFE KELLY

PROPOSED
 ATTIC CONVERSION
 AND HIP
 ALTERATIONS

Block PLAN

SC: 1:500

Colm Loughlin
 Architect


4076 HILLCREST PARK
 LUCAN
 Co DUBLIN

PLANNINGS ONLY

ATTIC CONVERSION
INCIDENTAL
USE TO FAMILY
HOME

NO 76 HILLCREST PR
LUCAN
CO DUBLIN

COLM MCLOUGHLIN, ARCHITECT
1 Rear Unit, Ground Floor,
Library Square, Rathcoole, Co. Dublin.
Tel/Fax: 4589 695 Mobile: 086.2617 344

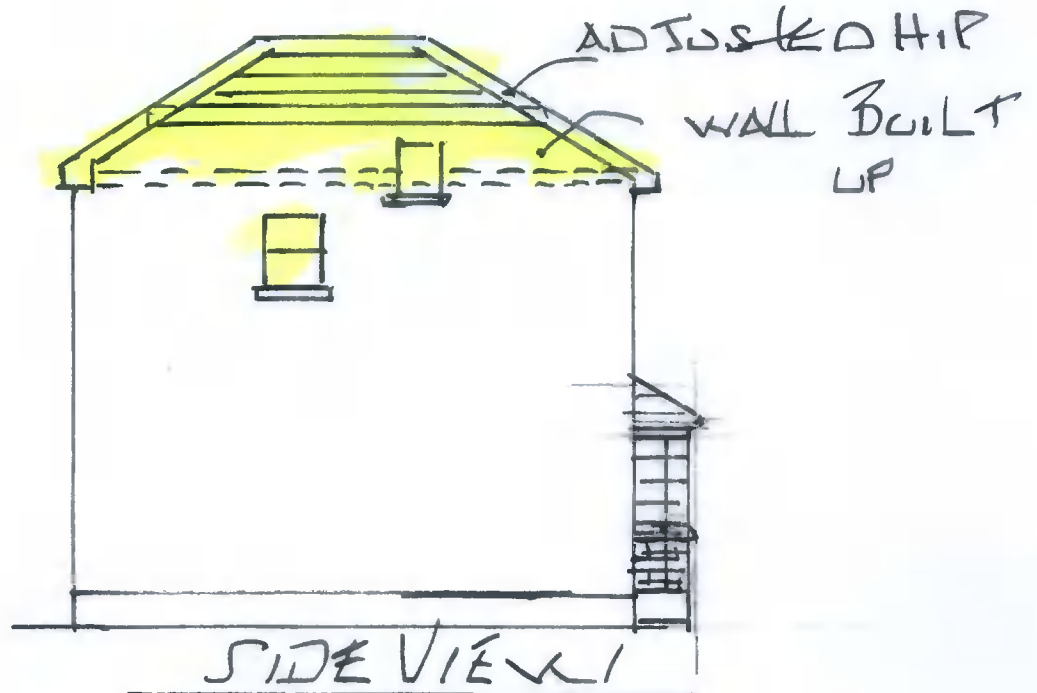

SC 1:100

HIP AT TOP



FRONT ELEVATION 1

SC: 1:100

FRONT ELEVATIONS

AOIFE VIELLY
76 HILLCREST PARK
LUCAN
CO DUBLIN

ATTIC
CONVERSION
HIP ALTERATION



REAR VIEWS
Sc: 1:100

COLM McLOUGHLIN, ARCHITECT
1 Rear Unit, Ground Floor,
Library Square, Rathcoole, Co. Dublin.
Tel/Fax: 4589 695 Mobile: 086.2617 344

COLM McLOUGHLIN
ARCHITECT
0862617344
DEC. 2021


A. KELLY

76 Hillcrest Park
LUCAN
Co DUBLIN

(22.94 SQM)

- - LIGHT POINT
- * - 13 AMP SOCKET
- ⊕ - SMOKE ALARM

HIP/
GABLE

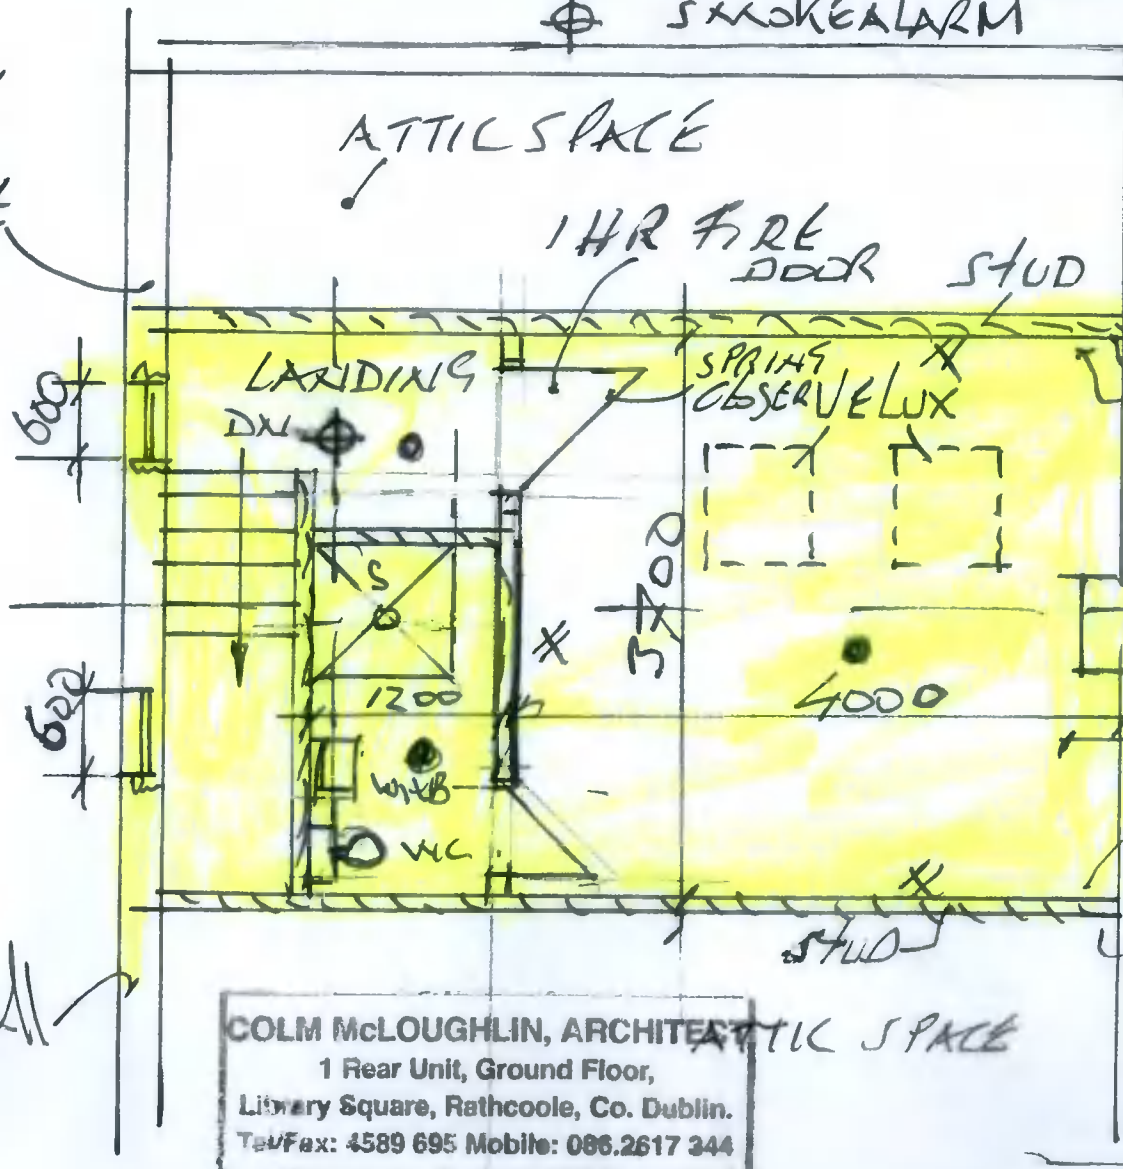


COLM McLOUGHLIN, ARCHITECT
1 Rear Unit, Ground Floor,
Library Square, Rathcoole, Co. Dublin.
Tel/Fax: 4589 695 Mobile: 086.2617 344

ATTIC LAYOUT
PLAN

50:1:50

NO 76 HILLCREST PRK
LUCY G DUBLIN
SUP

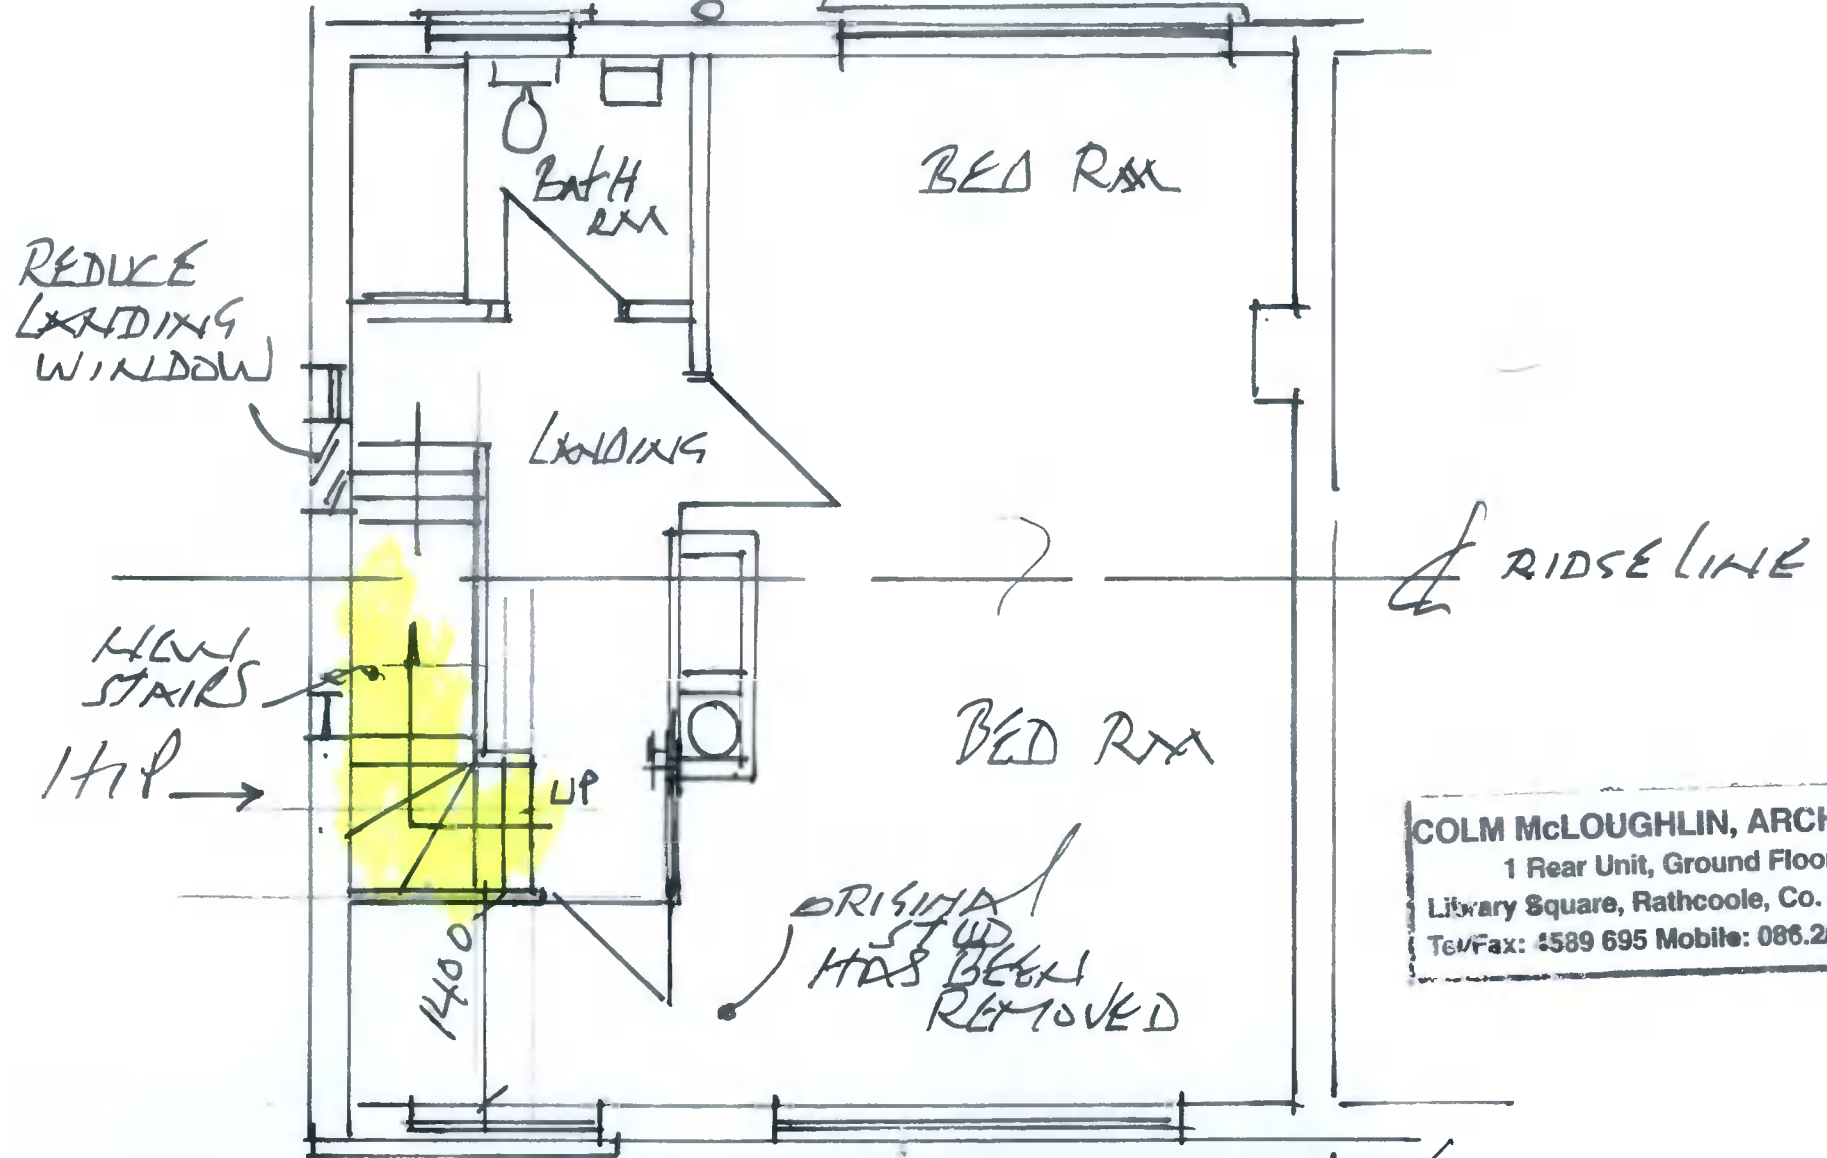


COLM McLOUGHLIN, ARCHITECT
1 Rear Unit, Ground Floor,
Library Square, Rathcoole, Co. Dublin.
Tel/Fax: 4589 695 Mobile: 086.2617 344

SC: 1:50.

FIRST FLOOR

FOLLOW THE RAKE
OF ROOF FOR MAX HT
TILING & BATTEN & FELTINGS
TO MATCH


150X50 RAFTER RAFTERS

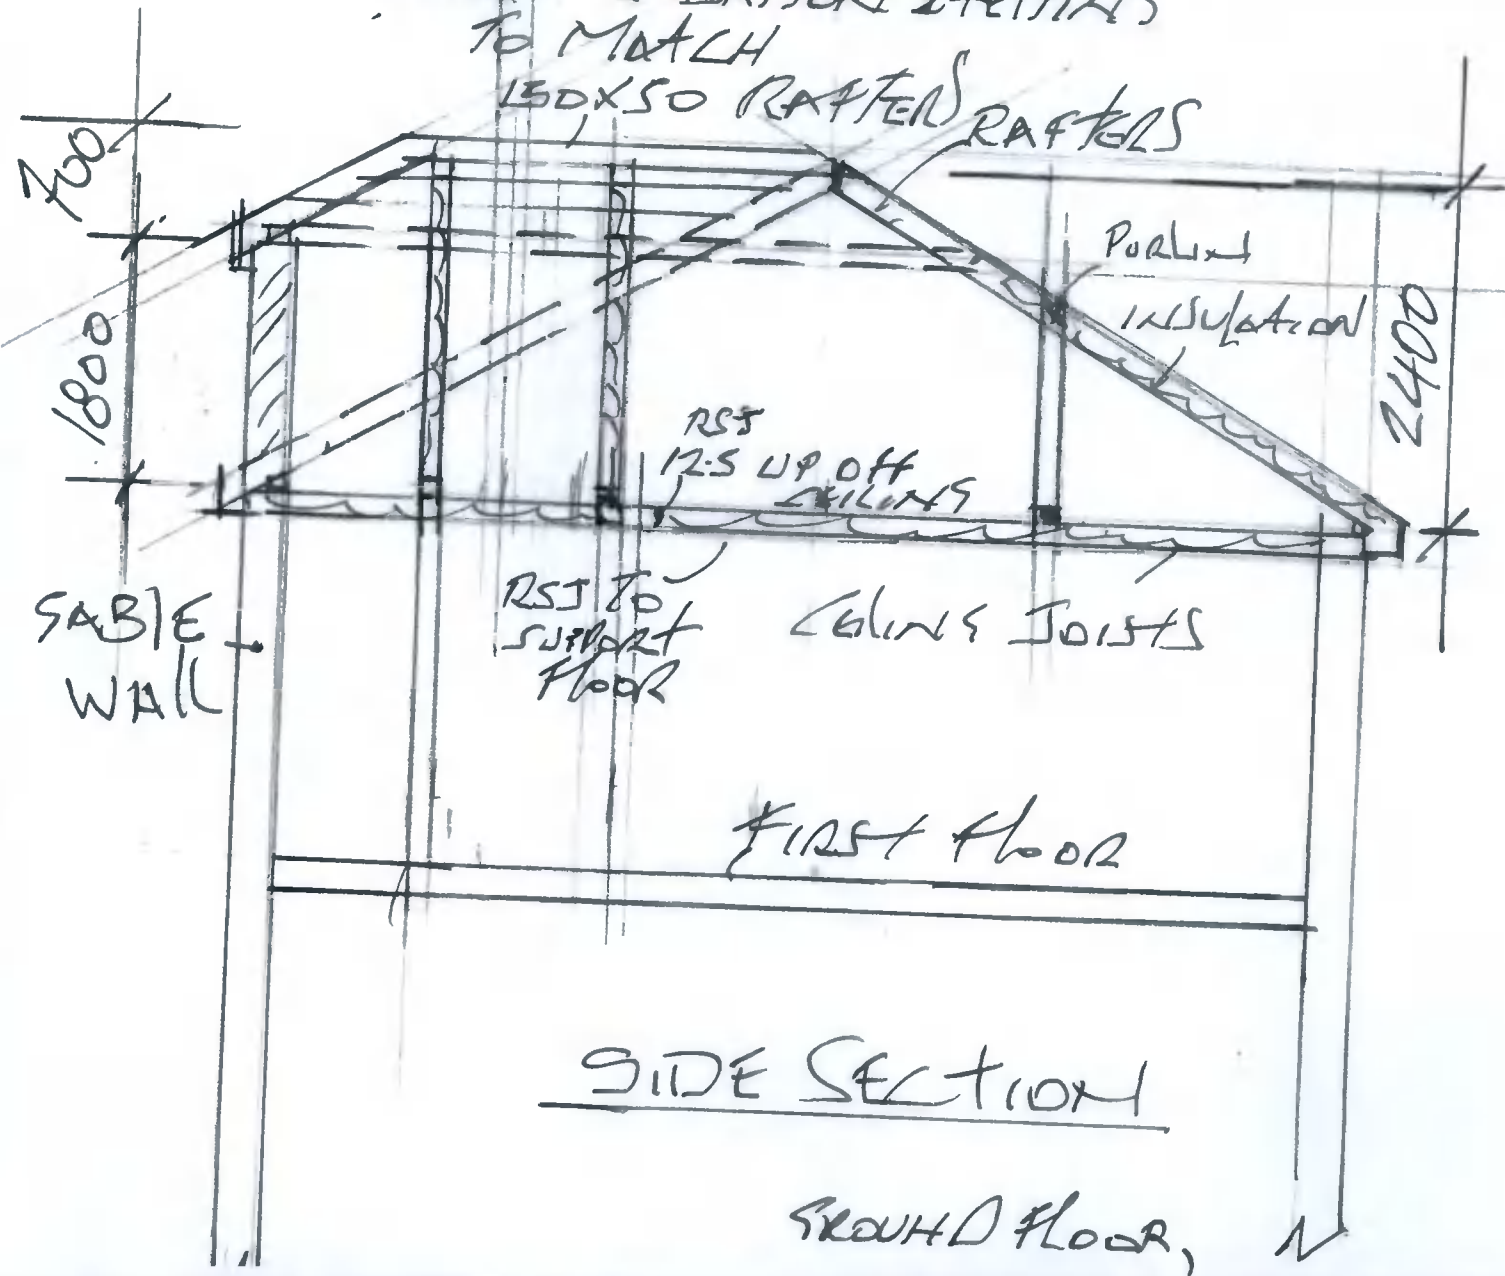

SIDE SECTION

GROUND FLOOR, N

76 Hillcrest Park
LUCAN,
ADITE KELLY
SECTION
ATTIC

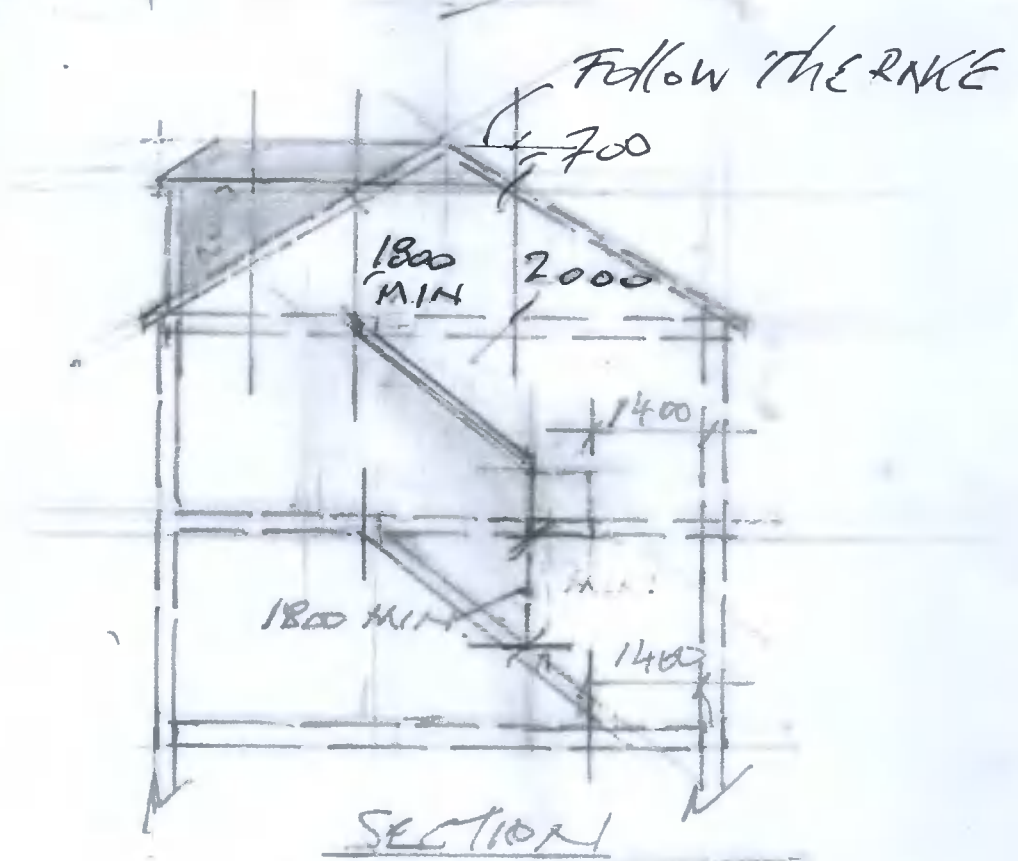

1:100
COLM McLOUGHLIN, ARCHITECT
1 Rear Unit, Ground Floor,
Library Square, Rathcoole, Co. Dublin.
Tel/Fax: 4589 895 Mobile: 086 2617 344

SC: 1:100