


CAROLINE BRADY
 ELDERFIELD HOUSE
 NEWCASTLE
 CO DUBLIN

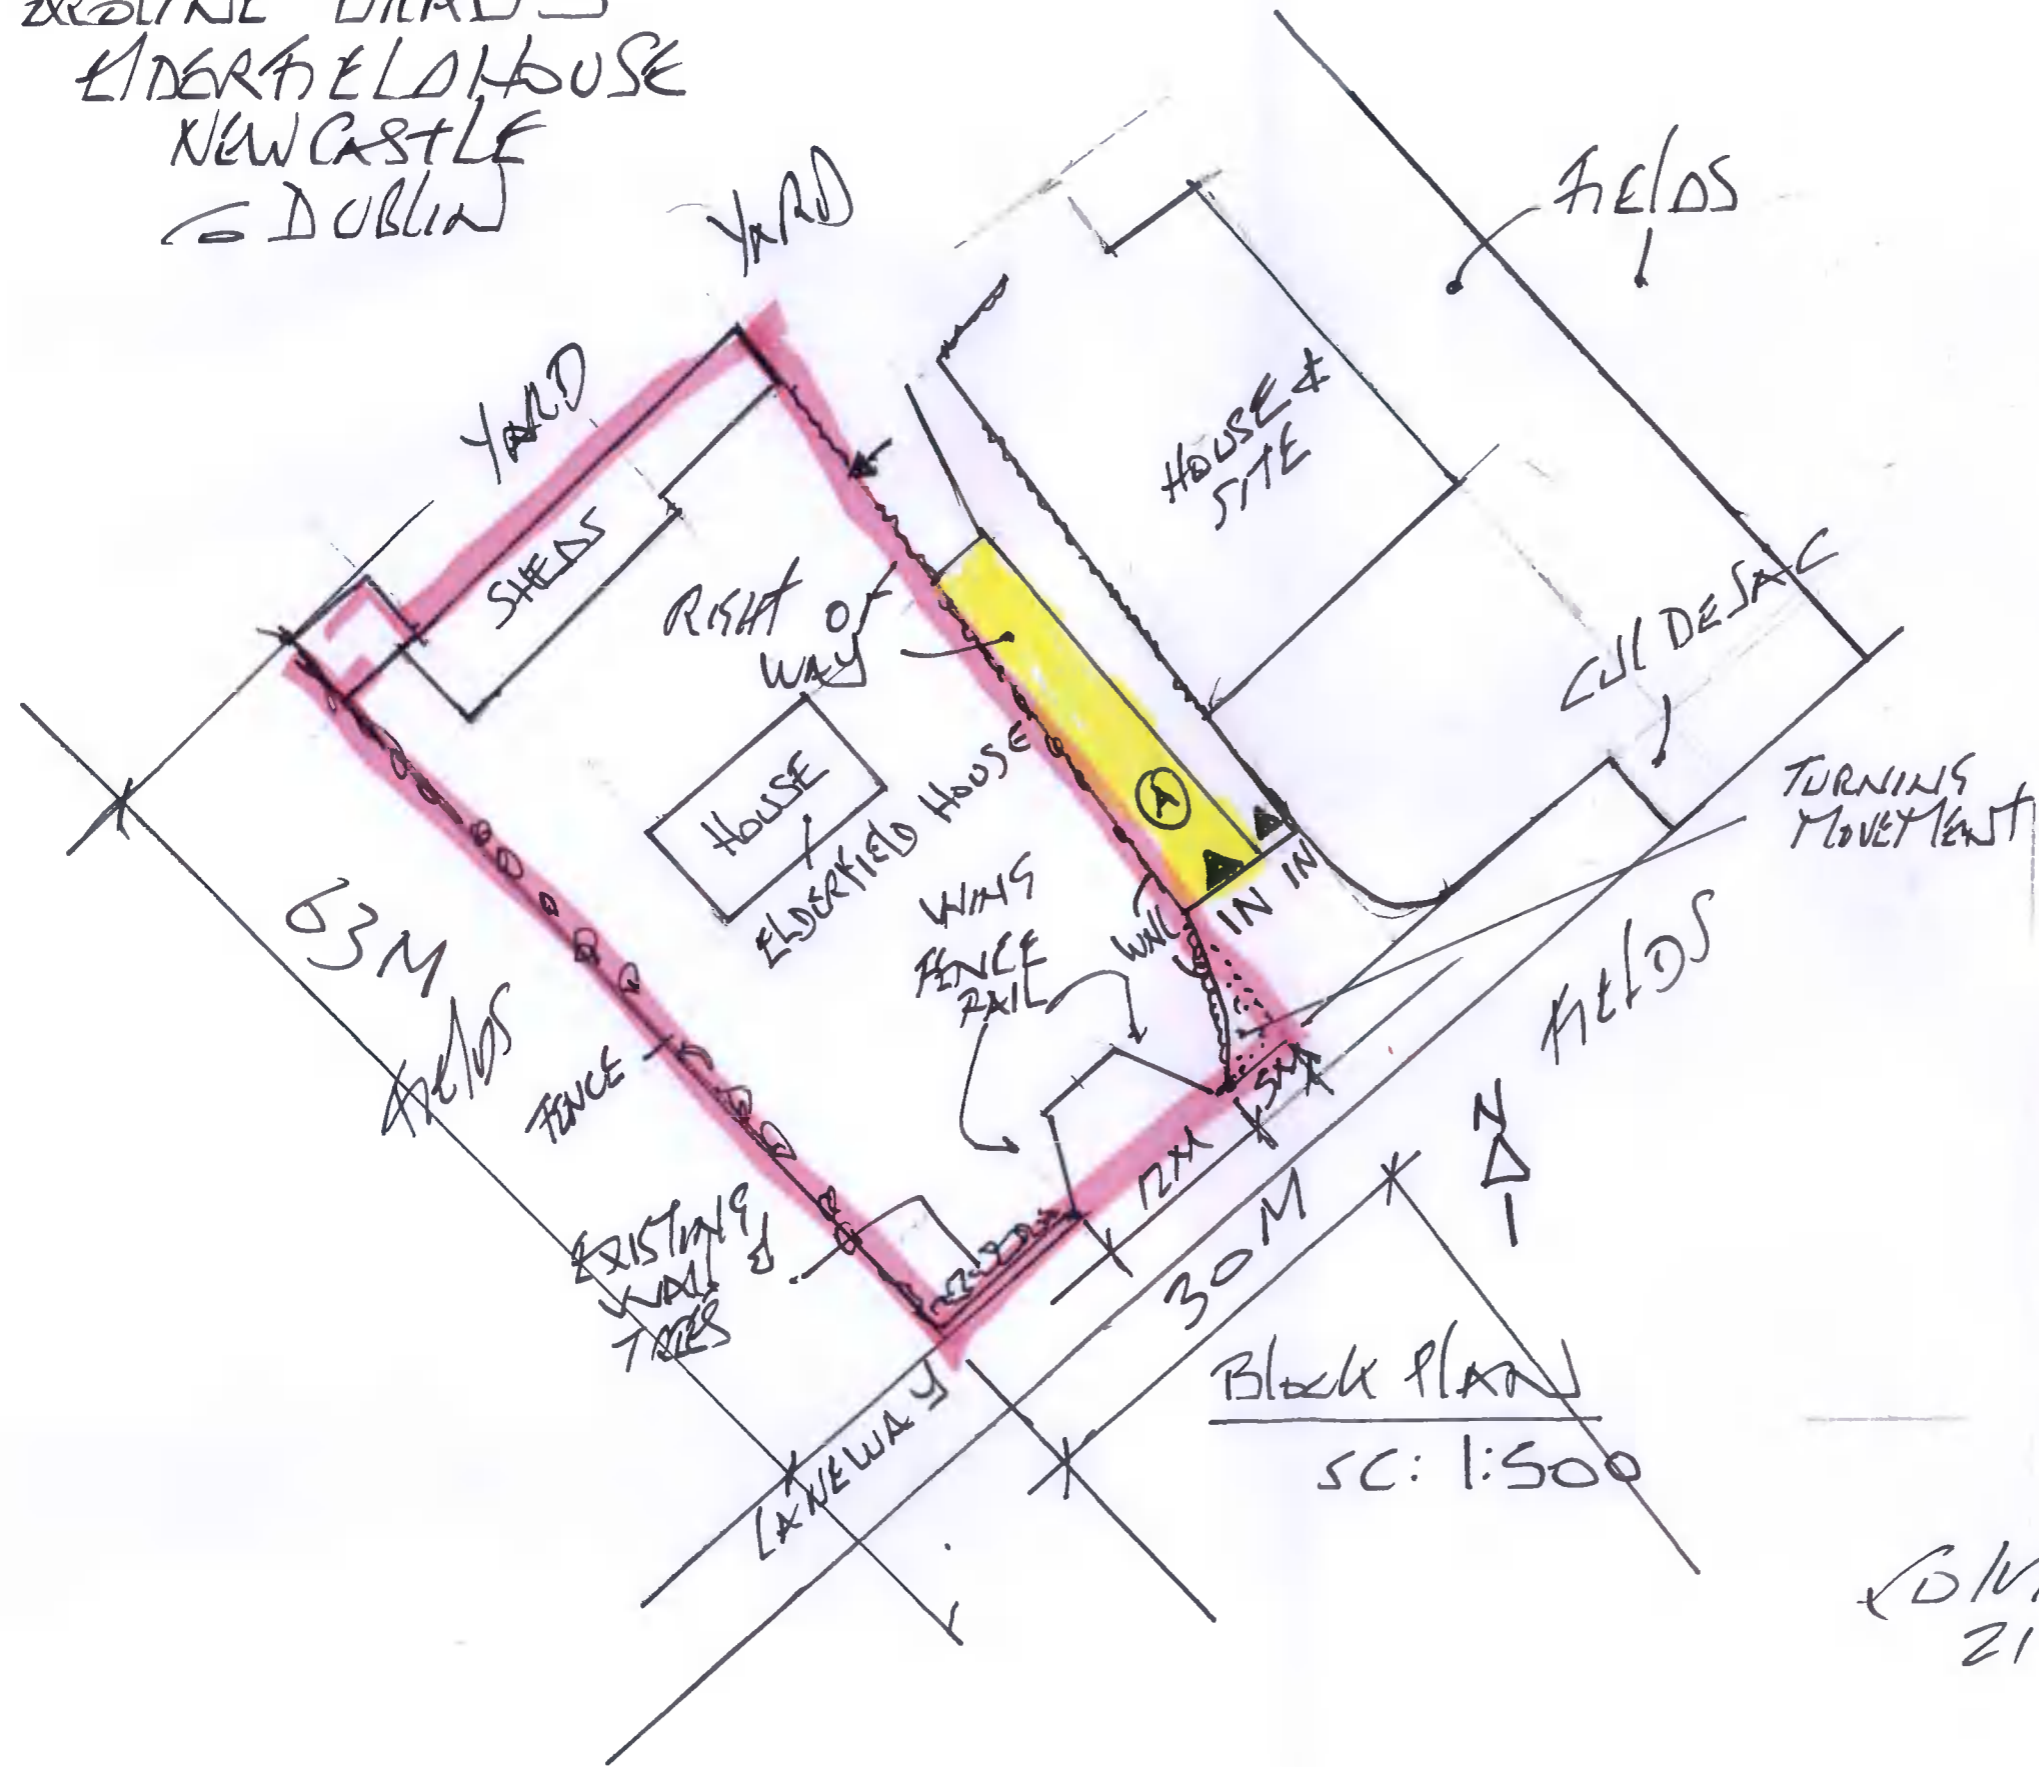

TURNING MOVEMENT
 TO PROVIDE
 SAFETY
 TO ENTRANCE
 & TO ELIMINATE
 WALLS BEING
 DAMAGED

WING WALLS
 FENCE RAIL
 FENCE RAIL 1200 high
 WALLS: 1260 II
 PIERS: 600x600
 CALLED
 SET BACK 7M
 GATE WIDTH 6M
 HEADROWS EXISTING

GM + MOUTH ARCHITECT
 21 DODSBORO ROAD
 WARR
 CO DUBLIN