


FOR PLANNING APPLICATION ONLY  
PREVIOUS APPLICATION SD 21B 0409

NO 1 EARLSTOWN CLOSE  
 LUCAH  
 CO DUBLIN  
 SINGLE STOREY EXTENSION  
 TO SIDE & REAR.  
 CANOPY AT FRONT.  
SIMON BOCKETT

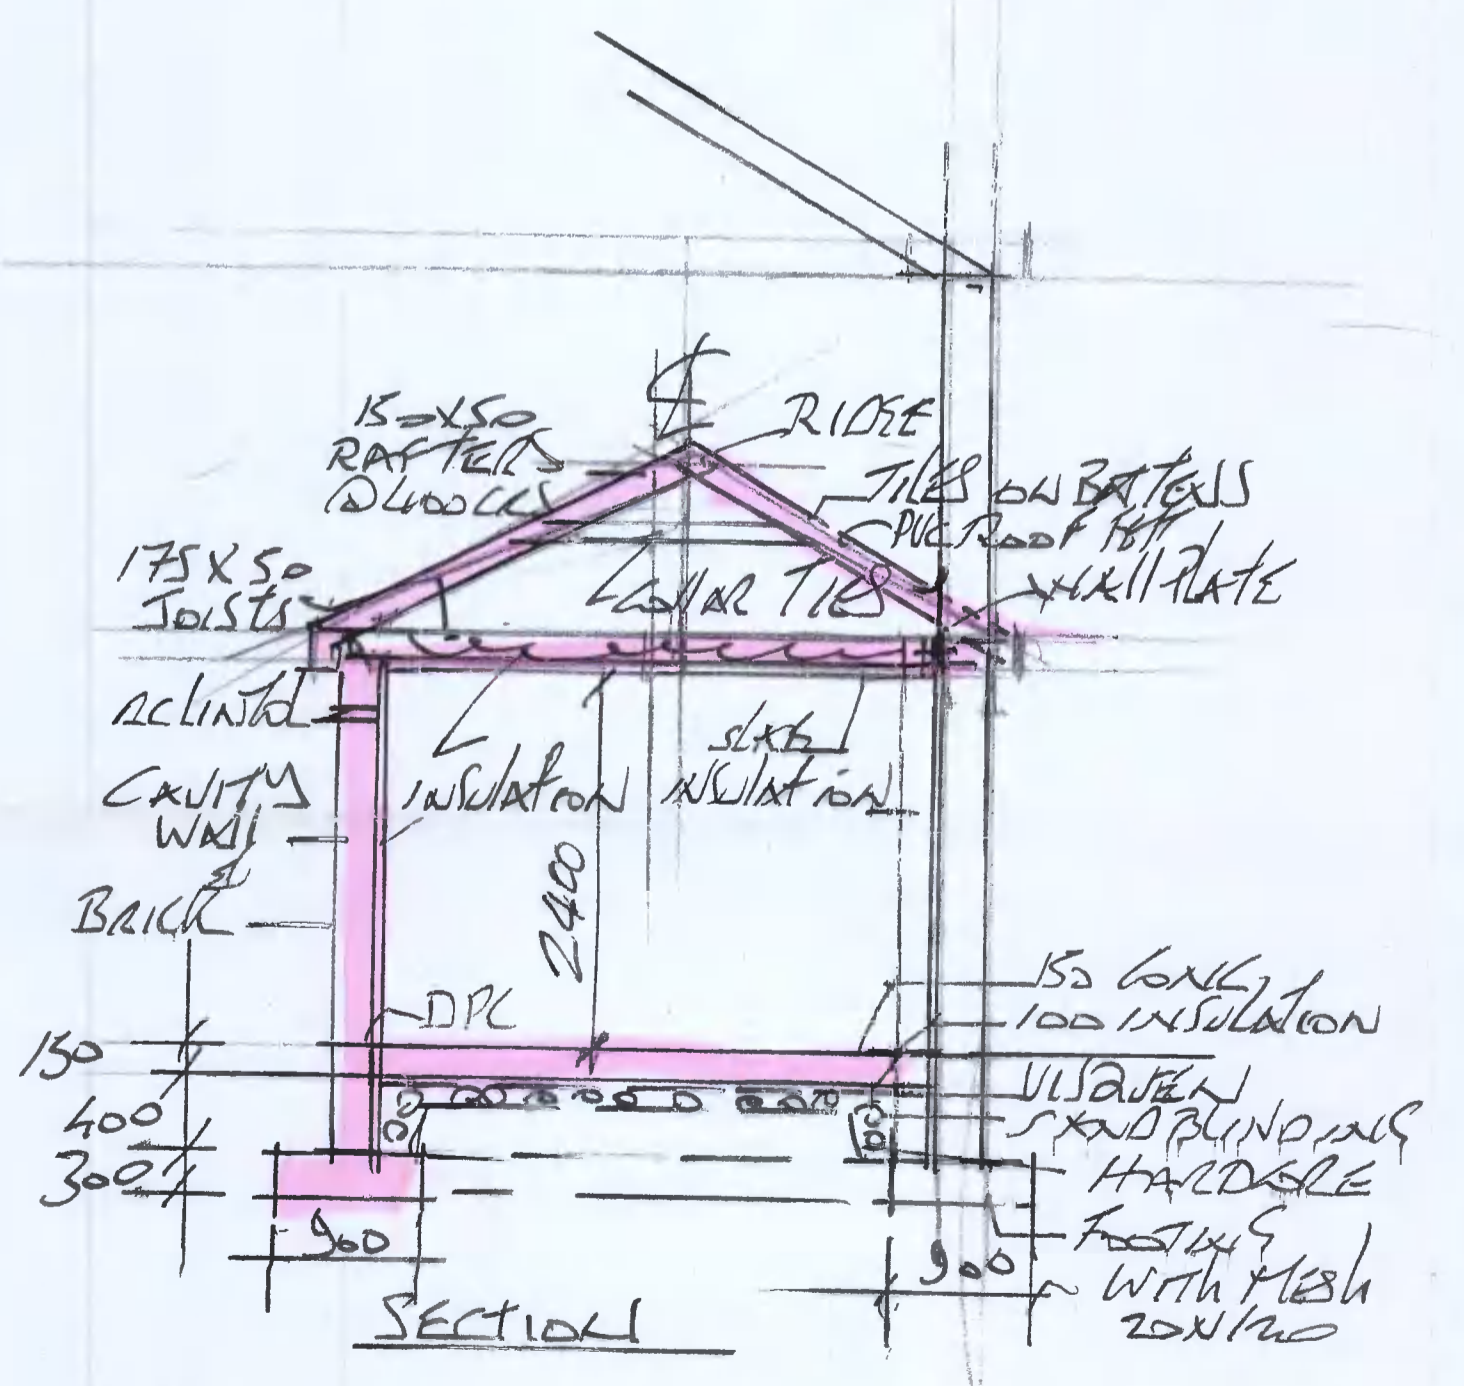

Colm MacLoughlin Architect  
 LIBRARY SQ RATHCOURT  
 CO DUBLIN  
 SCALE: 1:50 & 1:100  
 0862617344