



SITE ENTRANCE - TM PLAN



SITE LAYOUT

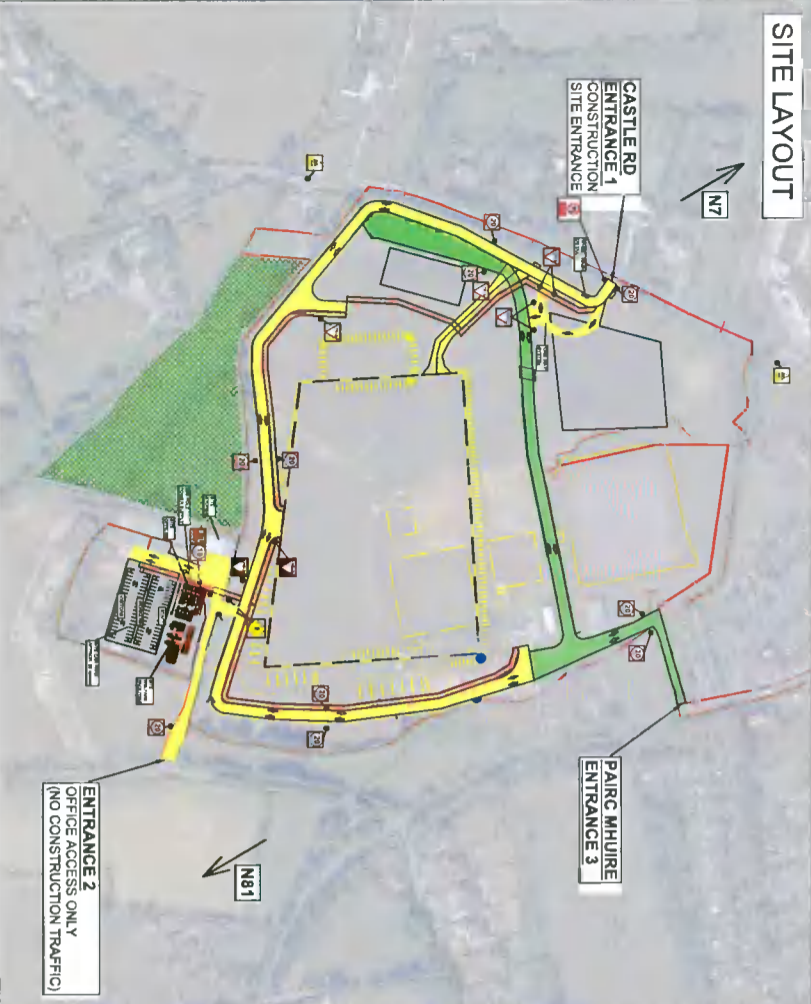

MAP

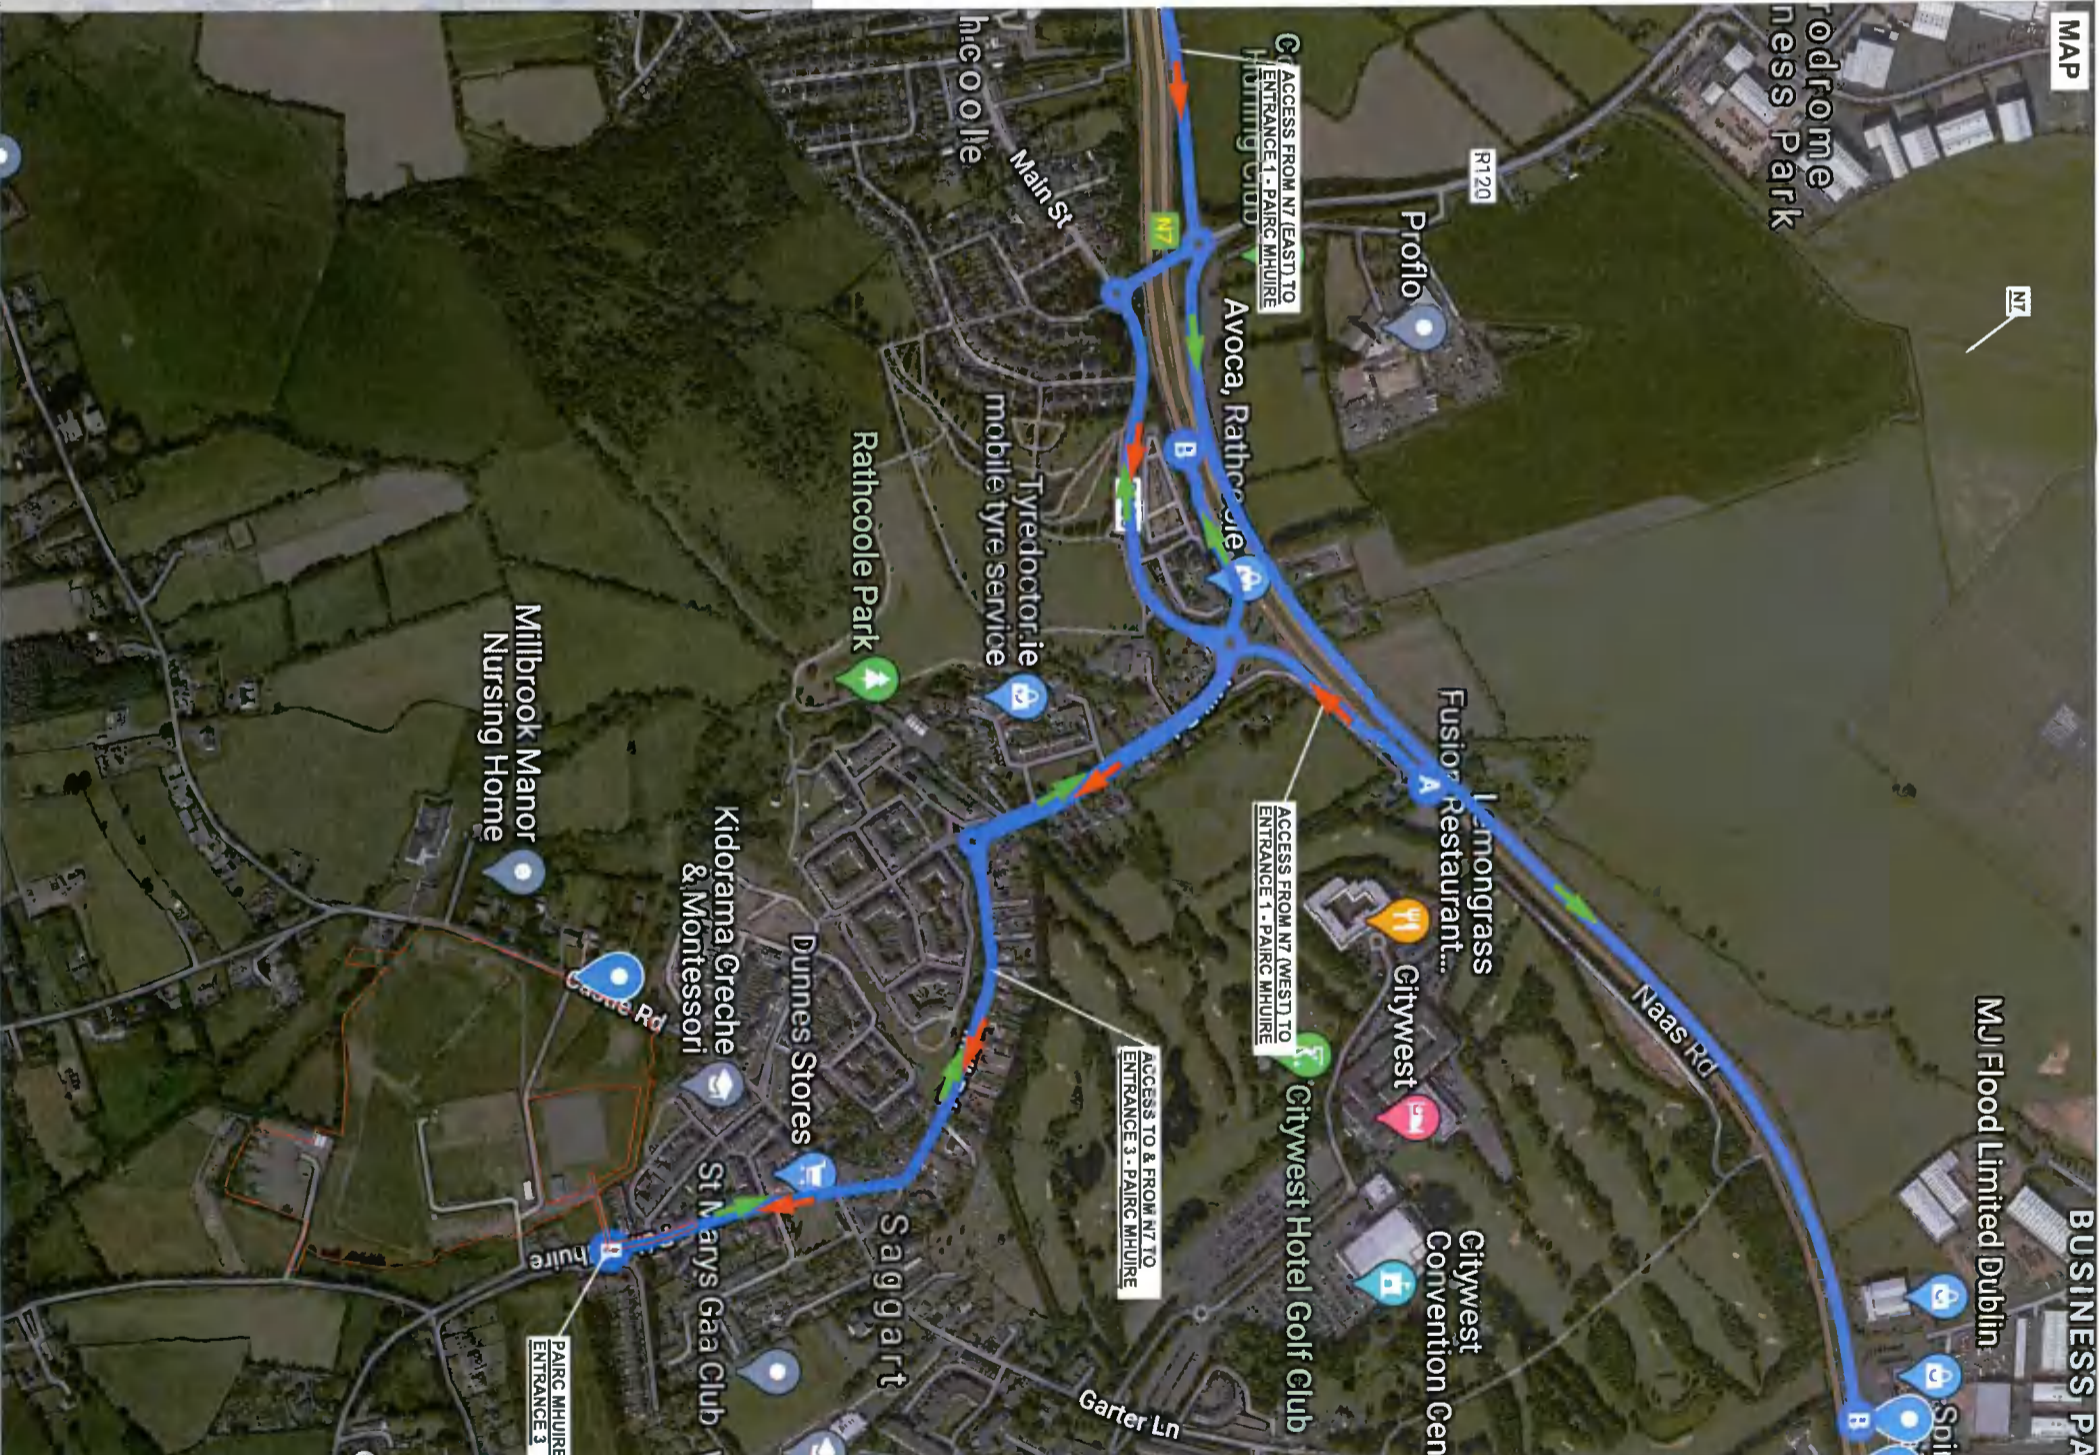

All dimensions in meters.
SCALE 1:4000 @A2

ENTRANCE 3 - PAIRC MHUIRE



- NOTES:**
1. TMP to be read in conjunction with the CCL Waste Management Plan and Construction Environmental Plan

- KEY / SYMBOLS:**
- SITE ACCESS RD
 - PEDESTRIAN ACCESS
 - EXISTING ACCESS RD
 - MATERIAL STORAGE AREA

SITE TEAM CONTACT DETAILS:

Anthony Croke - Contracts Manager
Phone: +353 86 387 4495
Email: acroke@coffeygroup.com

Pearse Scanlon - Project Manager
Phone: +353 86 8509045
Email: pscanlon@coffeygroup.com

Copyright: This drawing is protected by copyright and is not to be reproduced in part or whole form without the prior and written consent of Coffey Construction

REV	DATE	DESCRIPTION	DRAWN	CHEK	CHK2	APPR.
02	26/02/21	AS PER COMMENTS	PM	PS	-	AC
01	12/02/21	FOR INFORMATION	PM	PS	-	AC



Coffey Construction
 Tel: +353 91 844 336
 Fax: +353 91 844 519
 e-mail: info@coffeygroup.com
 Head Office: 100, Main Street, Galway
 Ireland
 Website: www.coffeygroup.com
 HES 1703

PROJECT NO.	J1387
PROJECT TITLE	ULVSS_2B
COUNTRY	IRISH WATER
CLIENT	SAGGART RESERVOIR PROJECT
DATE	16/02/20
SCALE	1:4000
DRAWING TITLE	SAGGART RESERVOIR PROJECT CONS. STAGE TRAFFIC MANAGEMENT PLAN N7 - PAIRC MHUIRE ENTRANCE
DRAWING NO.	J1387-TM-003
SCALE	1:4000
DATE	02