



SITE ENTRANCE - TM PLAN

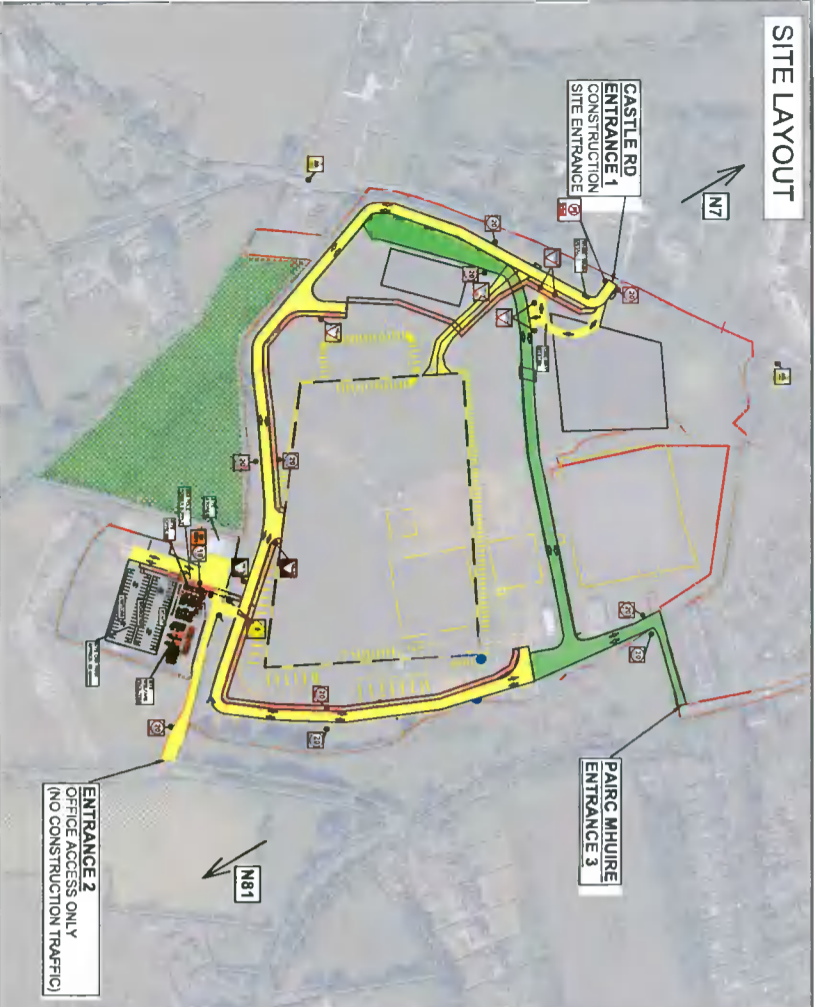

SITE LAYOUT



MAP

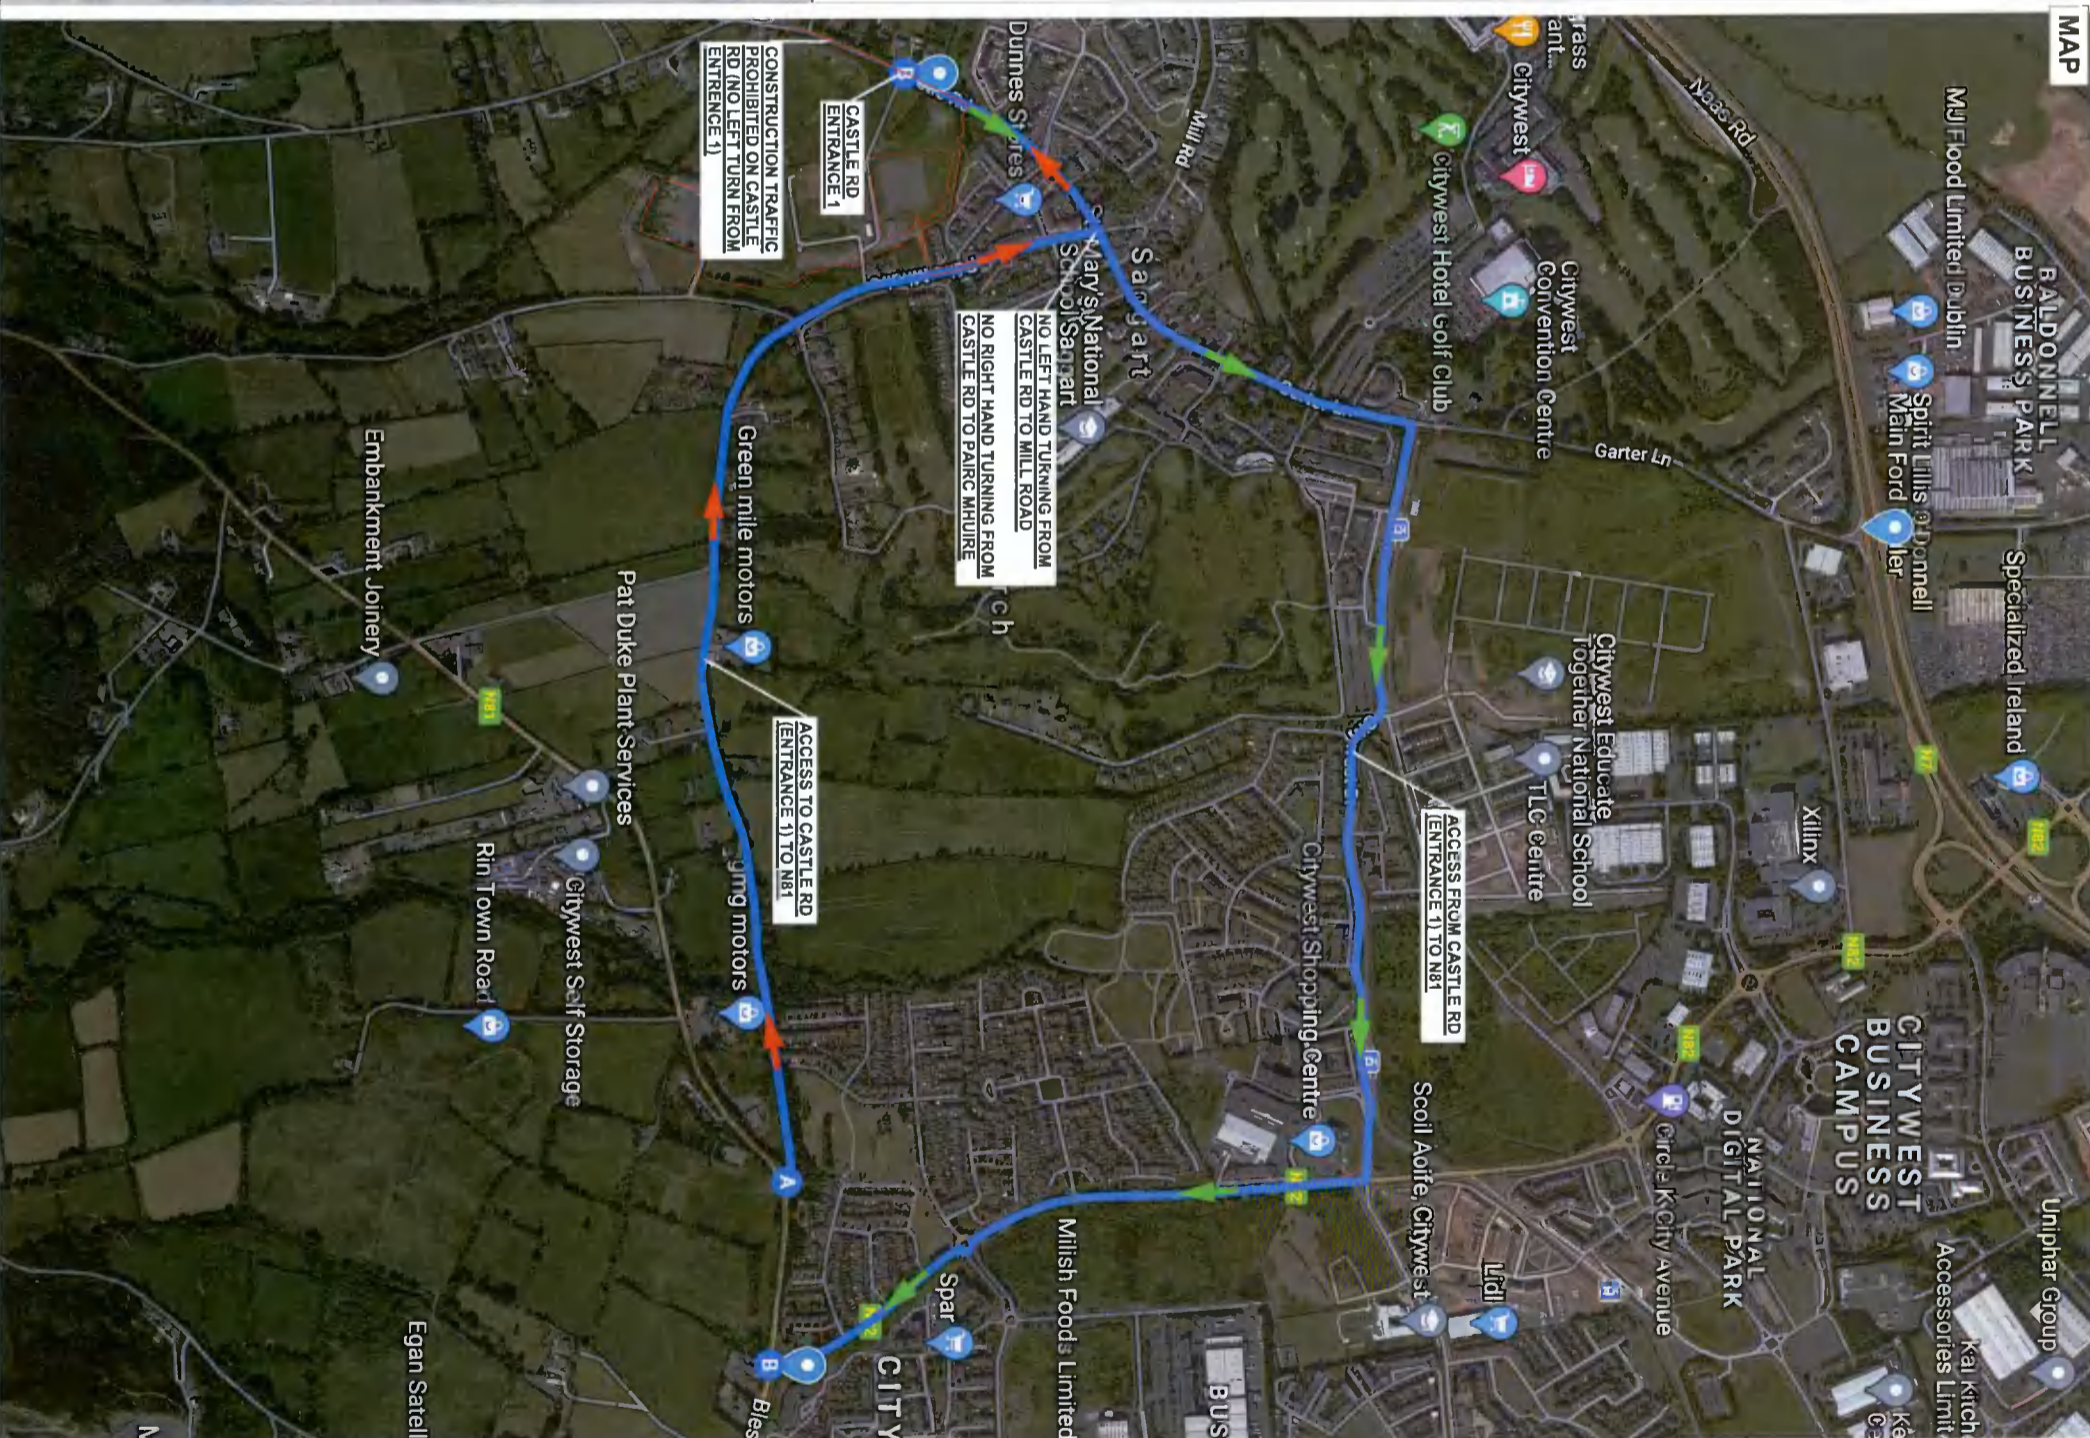

COFFEY QUALITY DESIGN - (P-QR-10000) - 15/04/18
 All dimensions in meters.

- NOTES:**
1. TMP to be read in conjunction with the CILL Waste Management Plan and Construction Environmental Plan

- KEY / SYMBOLS:**
- SITE ACCESS RD
 - PEDESTRIAN ACCESS
 - EXISTING ACCESS RD
 - MATERIAL STORAGE AREA

SITE TEAM CONTACT DETAILS:

Anthony Croke - Contracts Manager
 Phone: +353 86 387 4495
 Email: acroke@coffeygroup.com

Pearse Scanlon - Project Manager
 Phone: +353 86 8509045
 Email: pscanlon@coffeygroup.com

Copyright: This drawing is protected by copyright and is not to be reproduced in part or whole form without the prior and written consent of Coffey Construction

REV	DATE	DESCRIPTION	DRAWN	CHEK	CHEK	APPR
01	24/02/21	AS PER COMMENTS	PW	PS	-	AC
02	10/02/21	FOR IMPROVATION	PW	PS	-	AC

REVISIONS



Coffey Construction
 Group Company (1) Ltd.
 1st Floor, 100, Main Street, Athlone, Co. Wick.
 Tel: +353 81 464150
 Fax: +353 81 944 519
 E-mail: info@coffeygroup.com
 Website: www.coffeygroup.com
 HSE No: 14837018

PROJECT No:	J1387
PROJECT TITLE:	ULVSS_28
CLIENT:	IRISH WATER
LOCATION:	SAGGART RESERVOIR PROJECT
DATE:	16/02/20
DRAWN BY:	PW
CHECKED BY:	PS
DATE:	16/02/20
DRAWING TITLE:	SAGGART RESERVOIR PROJECT CONS. STAGE TRAFFIC MANAGEMENT PLAN N81 - CASTLE RD ENTRANCE
SCALE:	1:400
NO:	01
DATE:	16/02/20