



EXISTING ELEVATION 1-1
SCALE 1:100

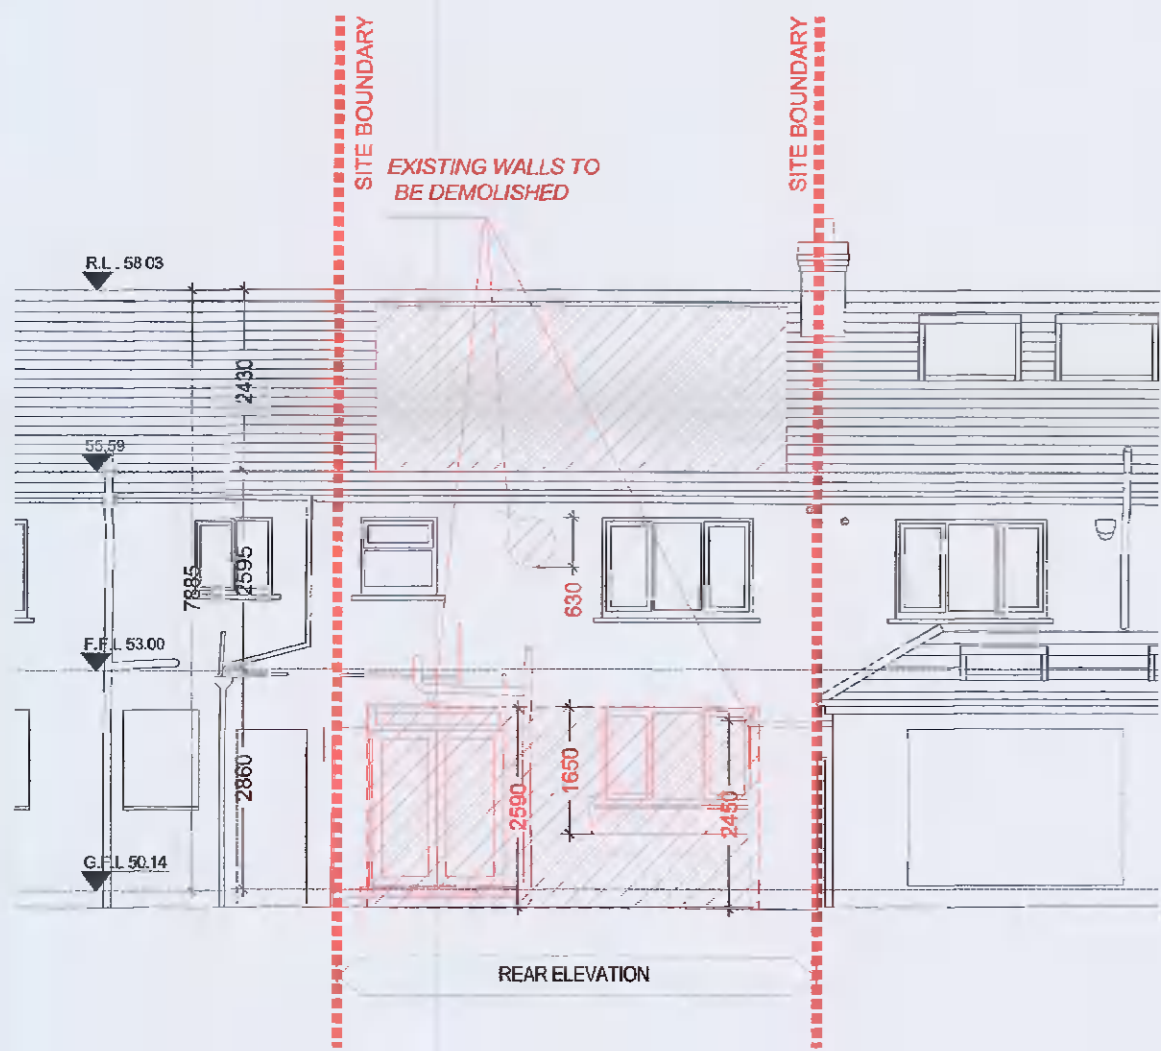


EXISTING ELEVATIONS 2-2
SCALE 1:100




EXISTING ELEVATION 3-3
SCALE 1:100

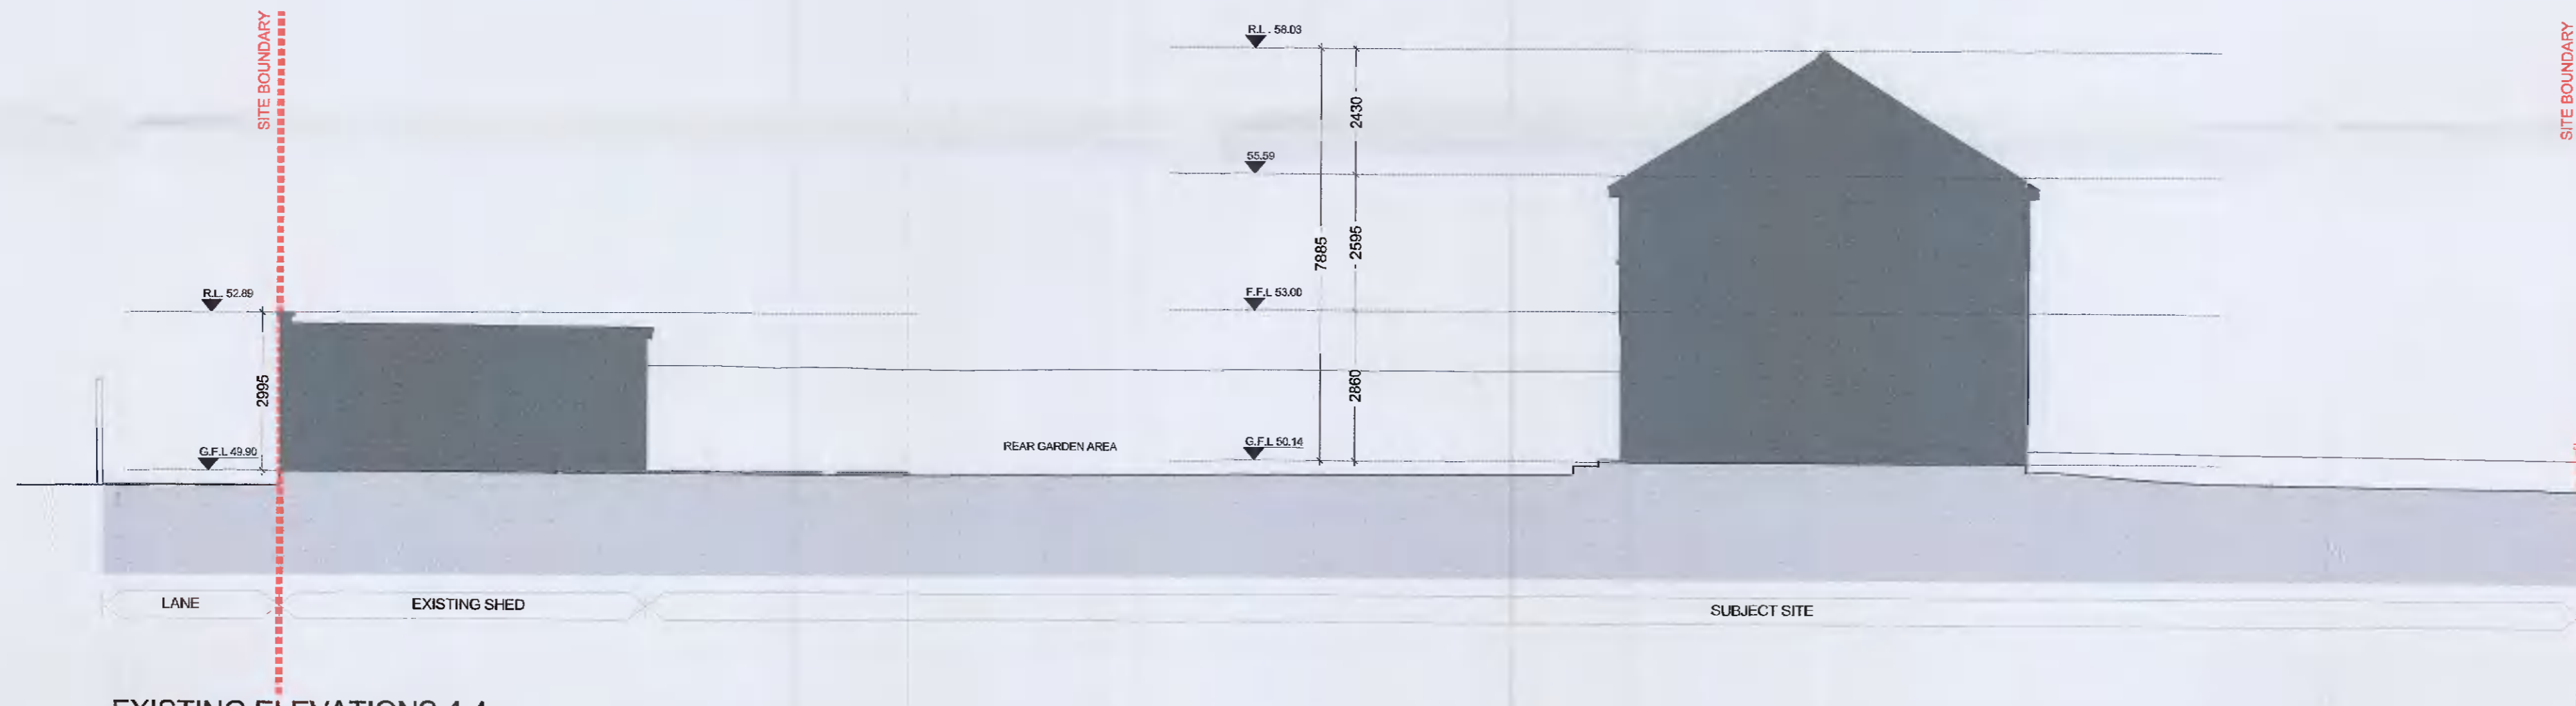

EXISTING ELEVATIONS 4-4
SCALE 1:100

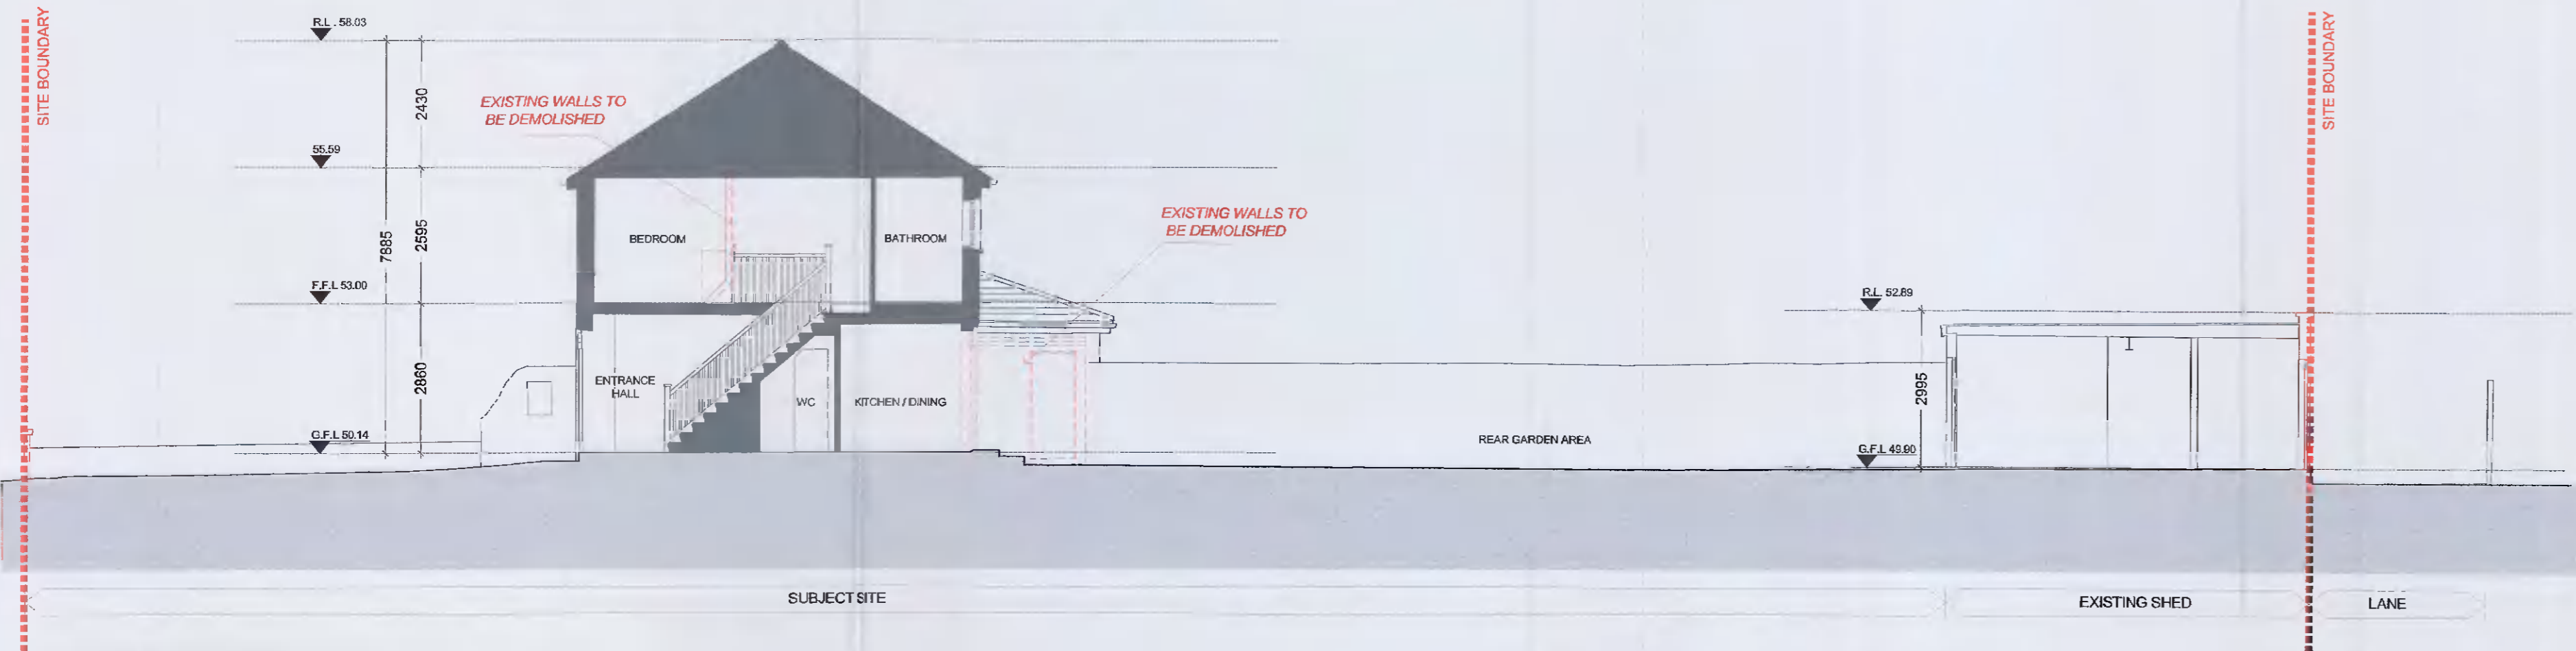

EXISTING SECTION A-A
SCALE 1:100

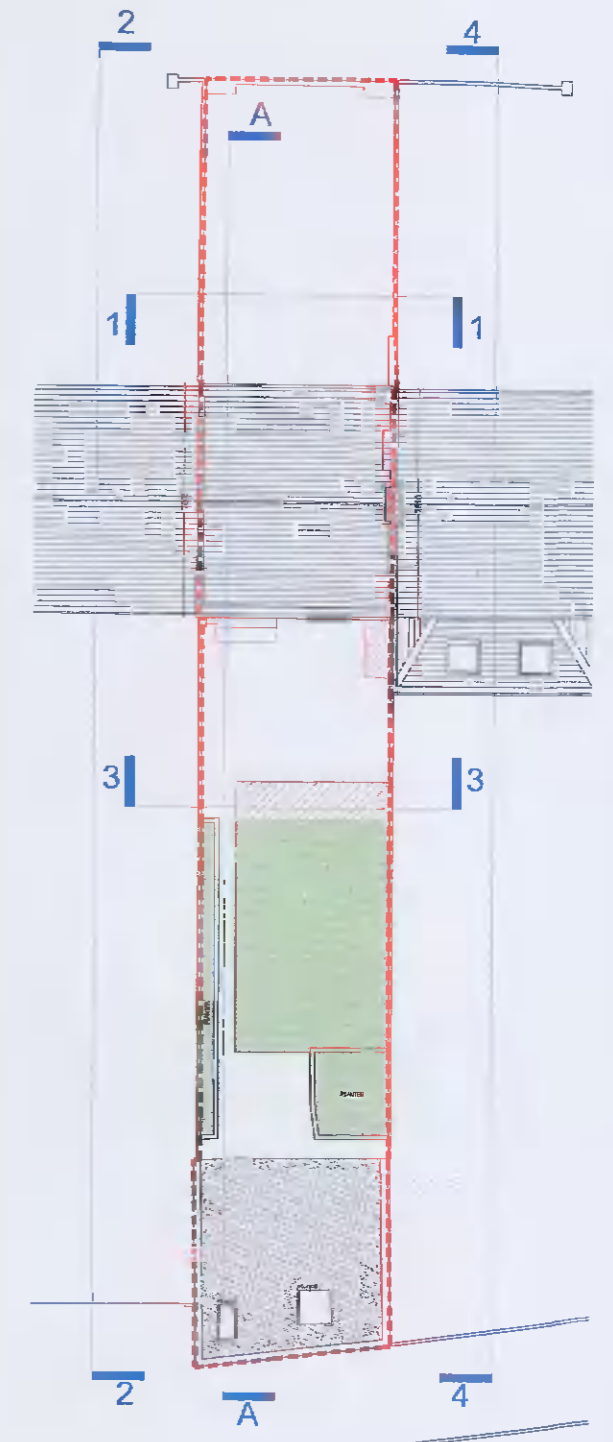

KEY PLAN
SCALE NTS

NOTES:

- SITE BOUNDARY
- DEMOLITION / REMOVAL WORKS
- GREEN AREA
- EXISTING BUILDING

REV	DATE	DRN	NOTES
A	25.01.2022	JL	REVISED DRAWING AS PER FURTHER INFORMATION REQUEST S022180534

DO NOT SCALE FROM THIS DRAWING. USE FIGURED DIMENSIONS IN ALL CASES. VERIFY DIMENSIONS ON SITE AND REPORT ANY DISCREPANCIES TO THE ARCHITECTS IMMEDIATELY. THIS DRAWING IS COPYRIGHT AND MAY ONLY BE REPRODUCED WITH THE ARCHITECTS PERMISSION.

CDP Architecture
 Designers - Planning - Interiors - Project Management
 4, The Mall, Main Street, Lucan Village, Co. Dublin, K73 V5R6
 T: 01 621 4499
 E: info@cdparchitecture.ie
 W: www.cdp-architecture.ie

ADDITIONAL INFORMATION		
JOB	PROPOSED NEW EXTENSION AT NO.101 MUCKROSS AVENUE PERRYSTOWN, DUBLIN 12	DATE FEBRUARY 2022
CLIENT	CIARAN AND MICHELLE KAVANAGH	DRN JULJ
DRAWING TITLE	EXISTING / DEMOLITION ELEVATIONS & SECTION A-A	SCALE 1:100 @ A1
JOB NUMBER	2021_142	CHECKED FM
DRAWING NUMBER	3.1.101	REVISION A