



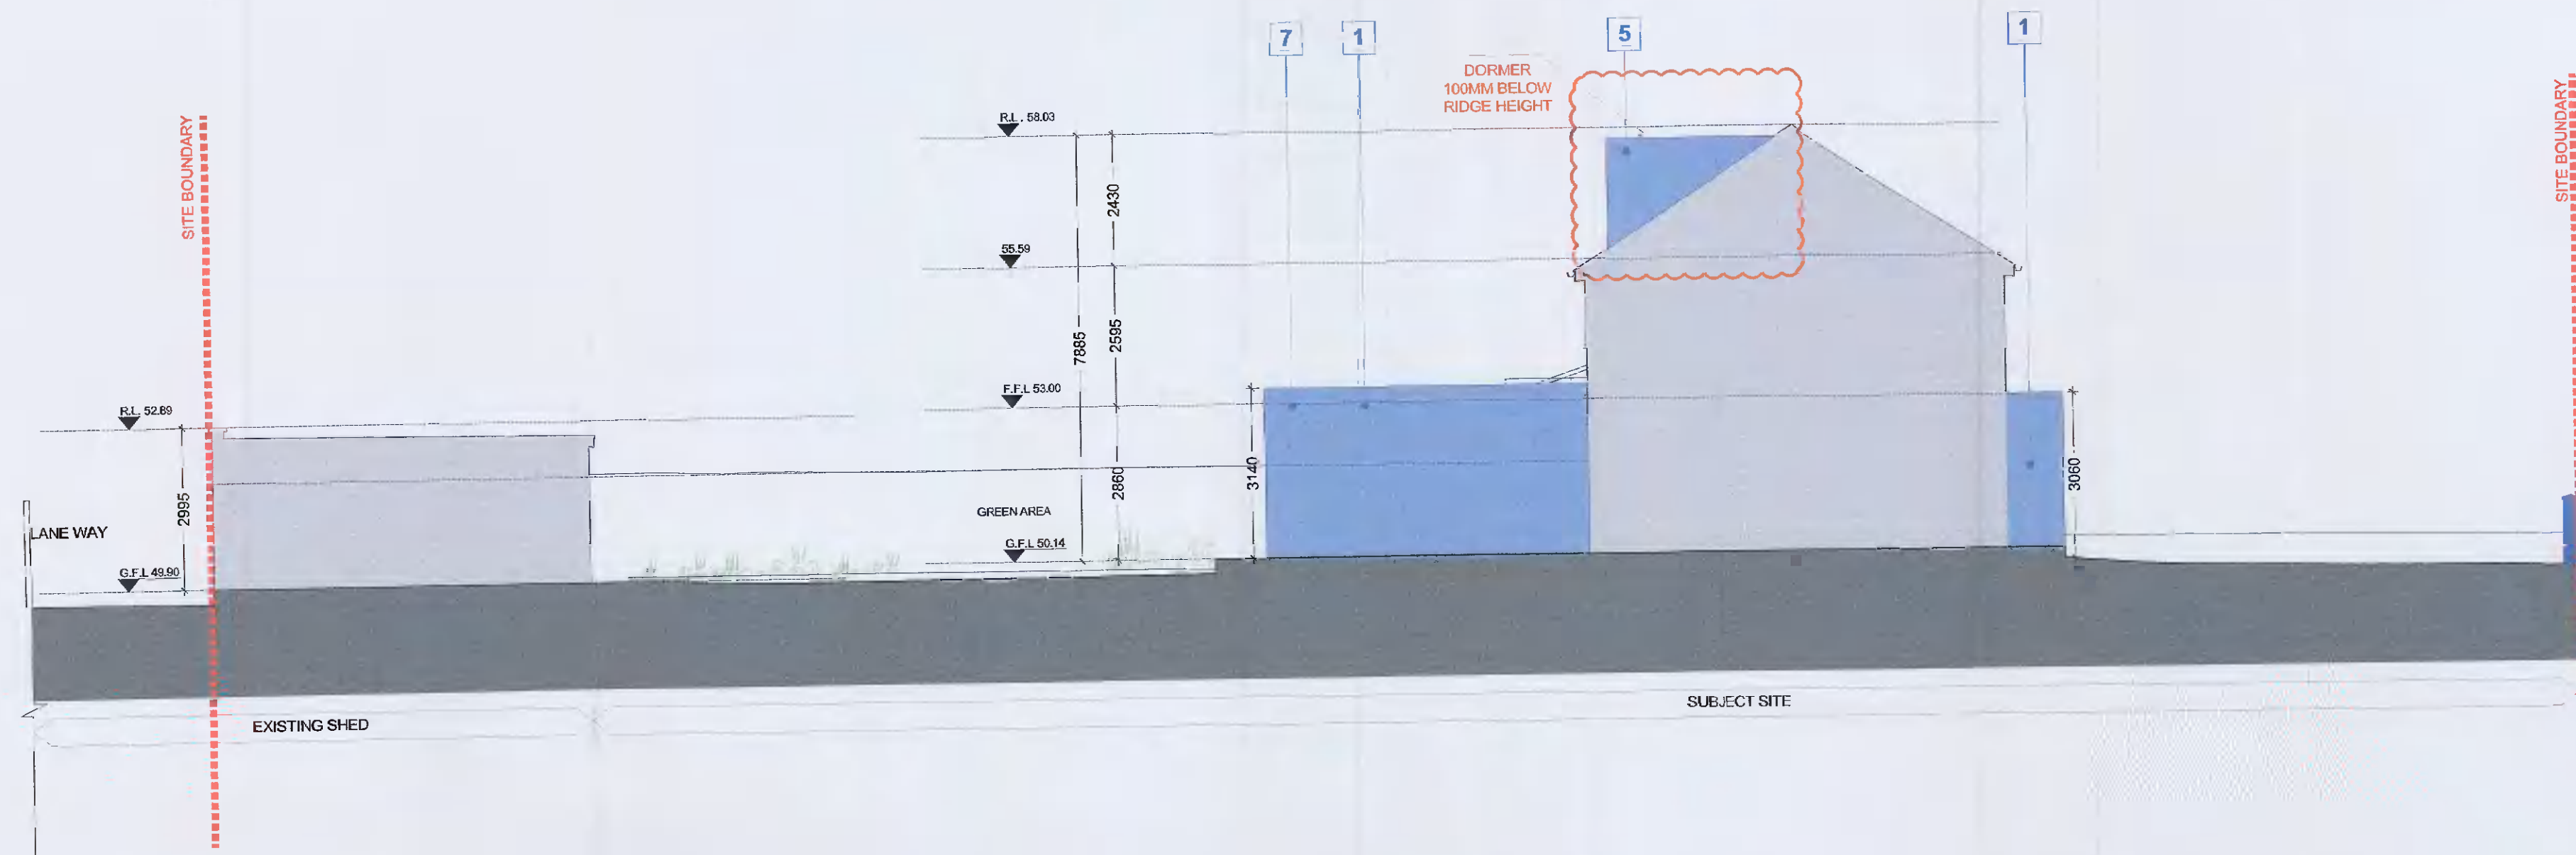


PROPOSED ELEVATION 5-5
SCALE 1:100



PROPOSED ELEVATION 4-4
SCALE 1:100

- 1 PAINTED SMOOTH RENDER FINISH TO EXTERNAL WALL (RAL COLOUR 7012)
- 2 CONCRETE WINDOW CILL
- 3 GREY UPVC WINDOW FRAME WITH OPAQUE GLAZING (RAL COLOUR 7016)
- 4 PARAPET ROOF WITH POWDER COATED PRESSED ALUMINUM CAPPING (RAL COLOUR 7016)
- 5 TROCAL WITH STANDING SEAM DETAIL (RAL COLOUR 7016) TO SECOND FLOOR LEVEL
- 6 GREY UPVC DOORS TO THE FRONT & REAR (RAL COLOUR 7016)
- 7 GREY UPVC WINDOW FRAME (RAL COLOUR 7016)

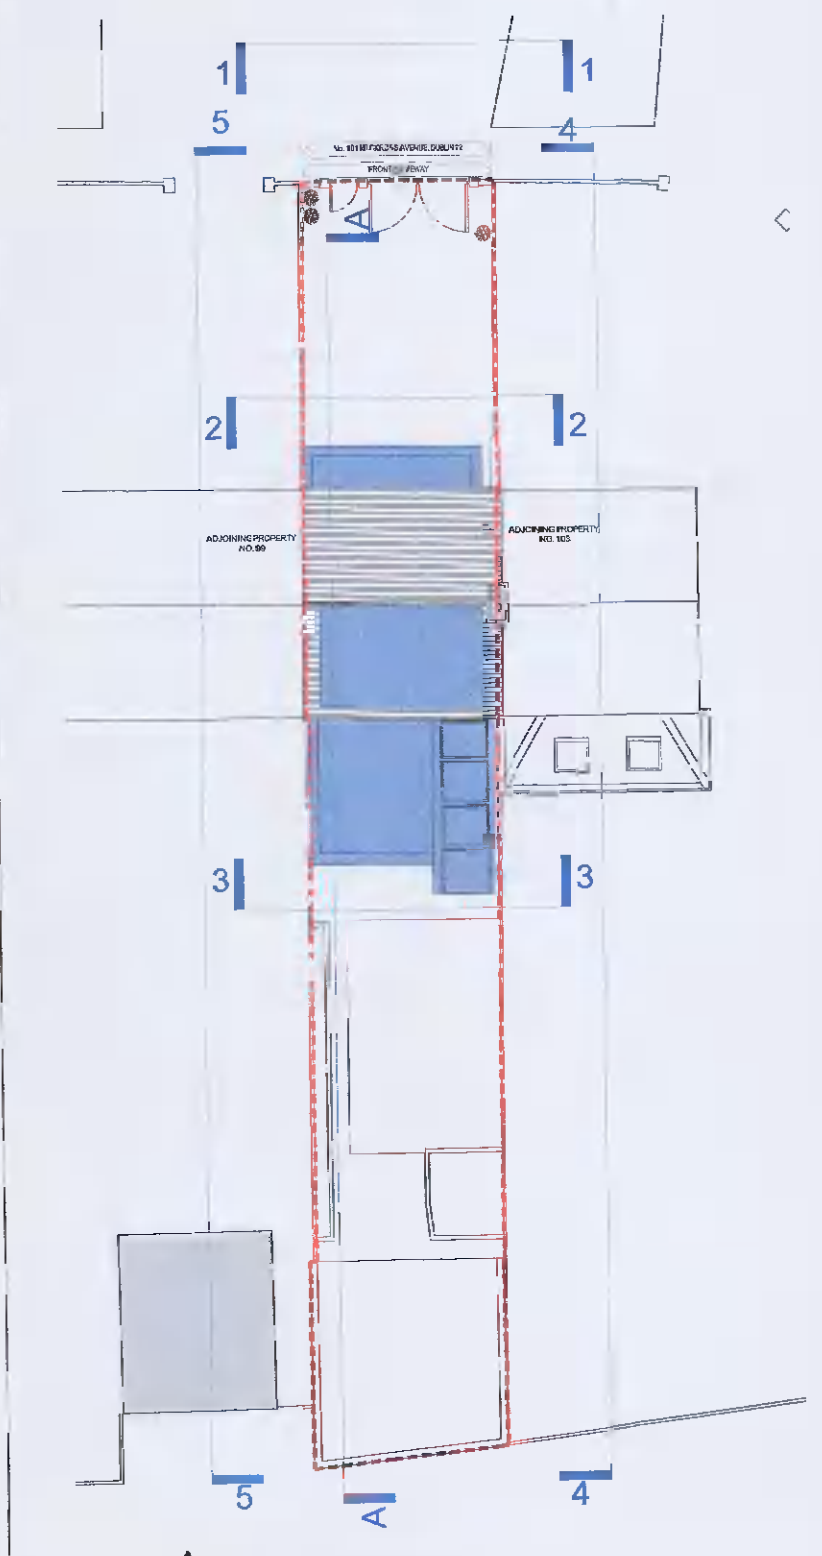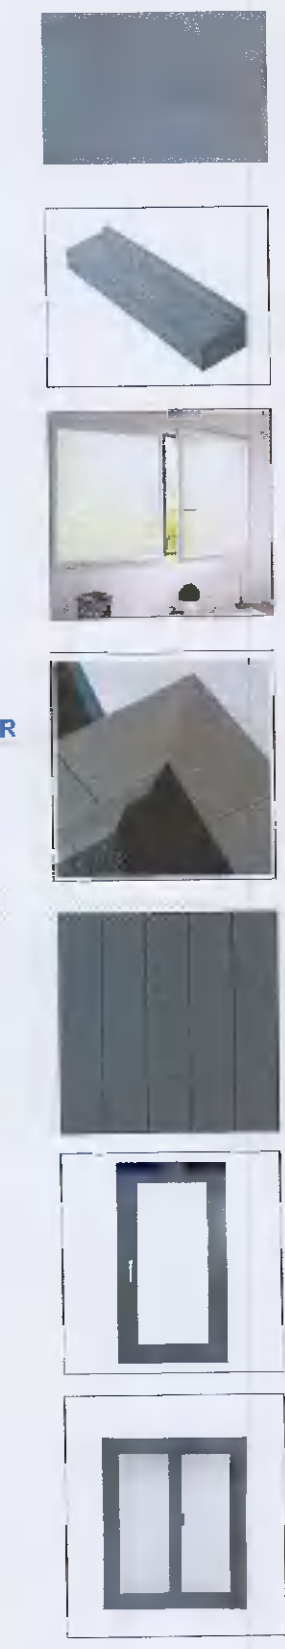

KEY PLAN
SCALE NTS

NOTES:

- SITE BOUNDARY - - - - -
 - PROPOSED WORKS - - - - -
 - DECKING - - - - -
 - GREEN AREA - - - - -
 - ADJOINING PROPERTY - - - - -
 - EXISTING ROOF - - - - -
 - EXISTING FLAT ROOF OF SHED - - - - -
- ALL DRAINAGE TO CONNECT INTO EXISTING

REV	DATE	DRN	NOTES
A	25.01.2022	JL	REVISED DRAWING AS PER FURTHER INFORMATION REQUEST SD21R0534

DO NOT SCALE FROM THIS DRAWING. USE FIGURED DIMENSIONS IN ALL CASES. VERIFY DIMENSIONS ON SITE AND REPORT ANY DISCREPANCIES TO THE ARCHITECTS IMMEDIATELY. THIS DRAWING IS TO BE READ IN CONJUNCTION WITH THE ARCHITECTS SPECIFICATION. THIS DRAWING IS COPYRIGHT AND MAY ONLY BE REPRODUCED WITH THE ARCHITECTS PERMISSION.

CDP Architecture
 Designers - Planning - Interiors - Project Management

4, The Mall, Main Street, Lucan Village, Co. Dublin, K75 V5R5
 T: 01 6214499
 E: info@cdparchitecture.ie
 W: www.cdp-architecture.com

ADDITIONAL INFORMATION		
JOB	DATE	
PROPOSED NEW EXTENSION AT NO. 101 MUCKCROSS AVENUE PERRYSTOWN, DUBLIN 12	FEBRUARY 2022	
CLIENT	DRN	
CIARAN AND MICHELLE KAVANAGH	JL/J	
DRAWING TITLE	SCALE	
PROPOSED ELEVATIONS 4-4 & 5-5	1:100 @ A1	
	CHECKED	
	PM	
JOB NUMBER	DRAWING NUMBER	REVISION
2021_142	3.1.202	A