




4. 1st Floor 1 : 100

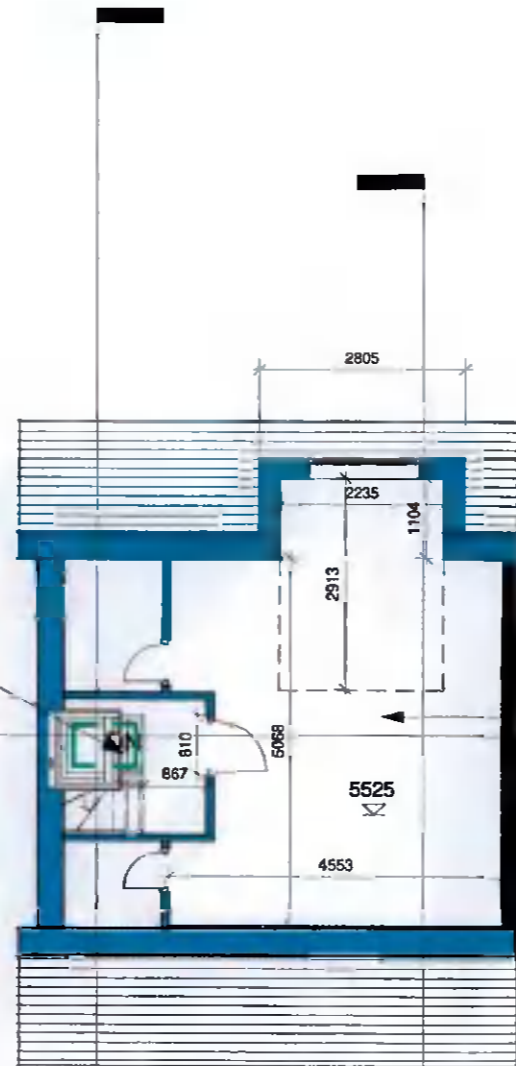

2. Proposed Attic 1 : 100

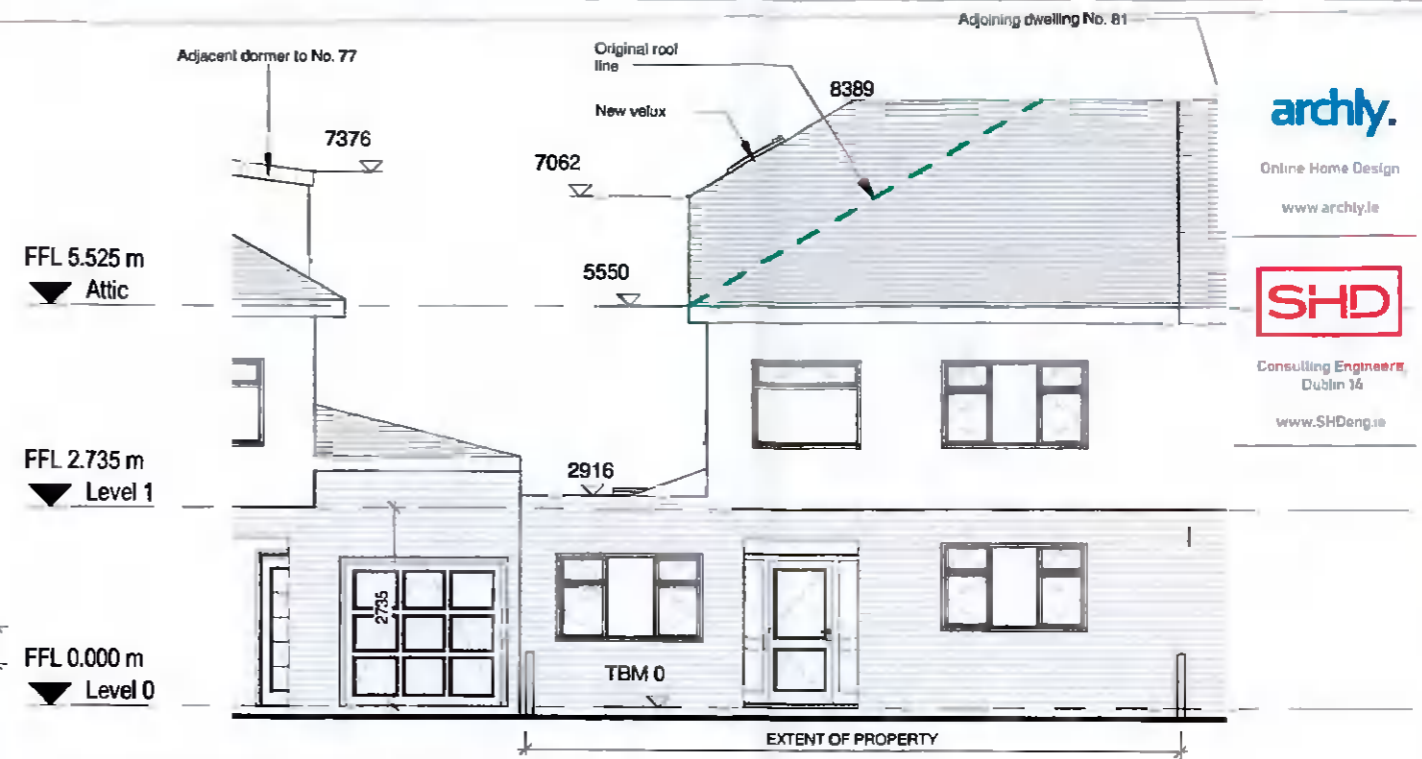

1. Proposed Front Elevation (West) 1 : 100

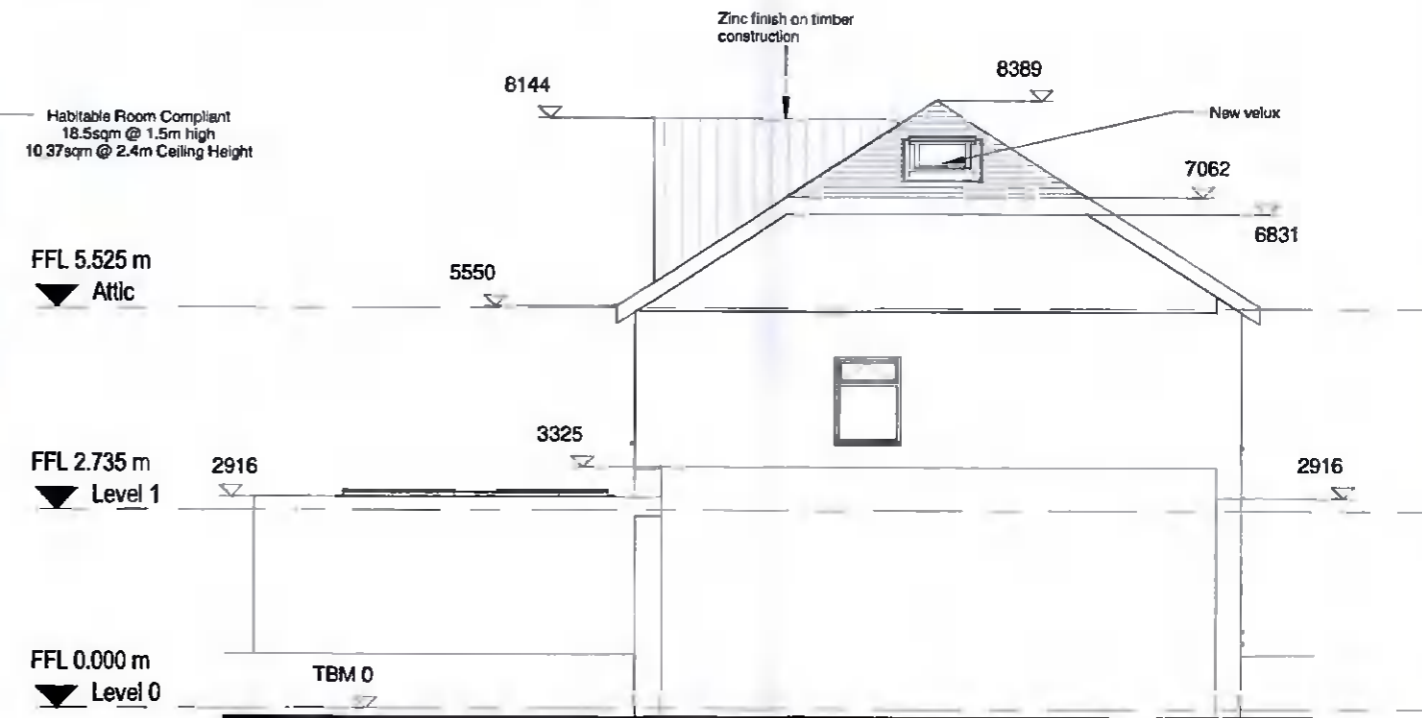

3. Proposed Side Elevation (North) 1 : 100

archly.

Online Home Design
www.archly.ie

SHD

Consulting Engineers
Dublin 14
www.SHDesign.ie

NOTES:
This drawing is for information purposes only. Not for construction. All shown dimensions to be checked on site.
Do not scale drawing.
All dimensions in millimeters unless otherwise stated. Any discrepancies to be disclosed to the designers.

Sarah Jane Byrne

79 Dodder Park Road

Attic Floor Plan

Date: 08/20/21