
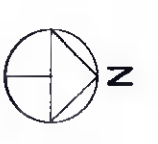


1. Proposed Site Plan 1 : 250

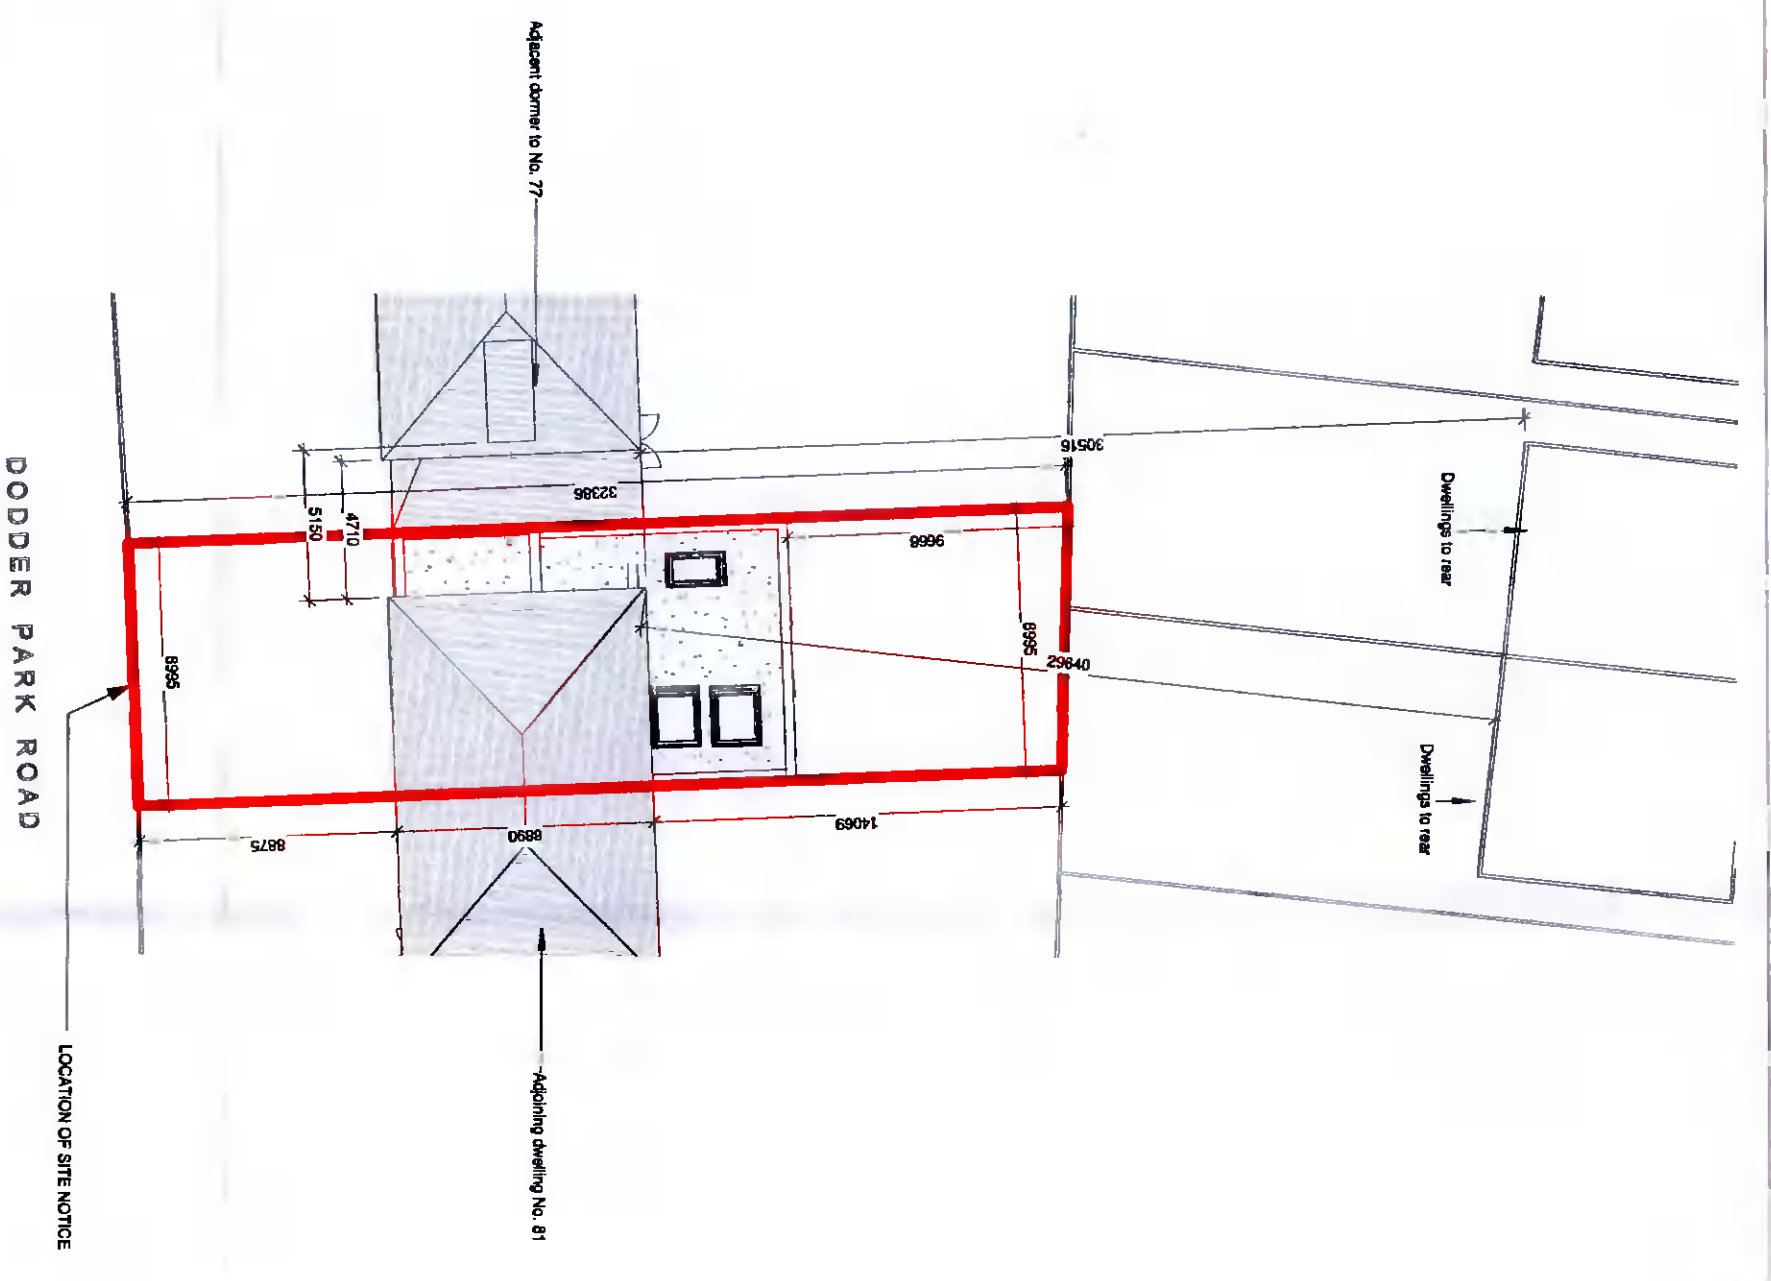

2. Existing Site Plan 1 : 250

**NOTES:**  
This drawing is for information purposes only. Not for construction. All shown dimensions to be checked on site.  
**Do not scale drawing.**  
All dimensions in millimeters unless otherwise stated. Any discrepancies to be decided to the designers.

Sarah Jane Byrne  
78 Dodder Park Road  
Site Plans  
Date  
10/19/21