



Section A-A scale 1:100@A1

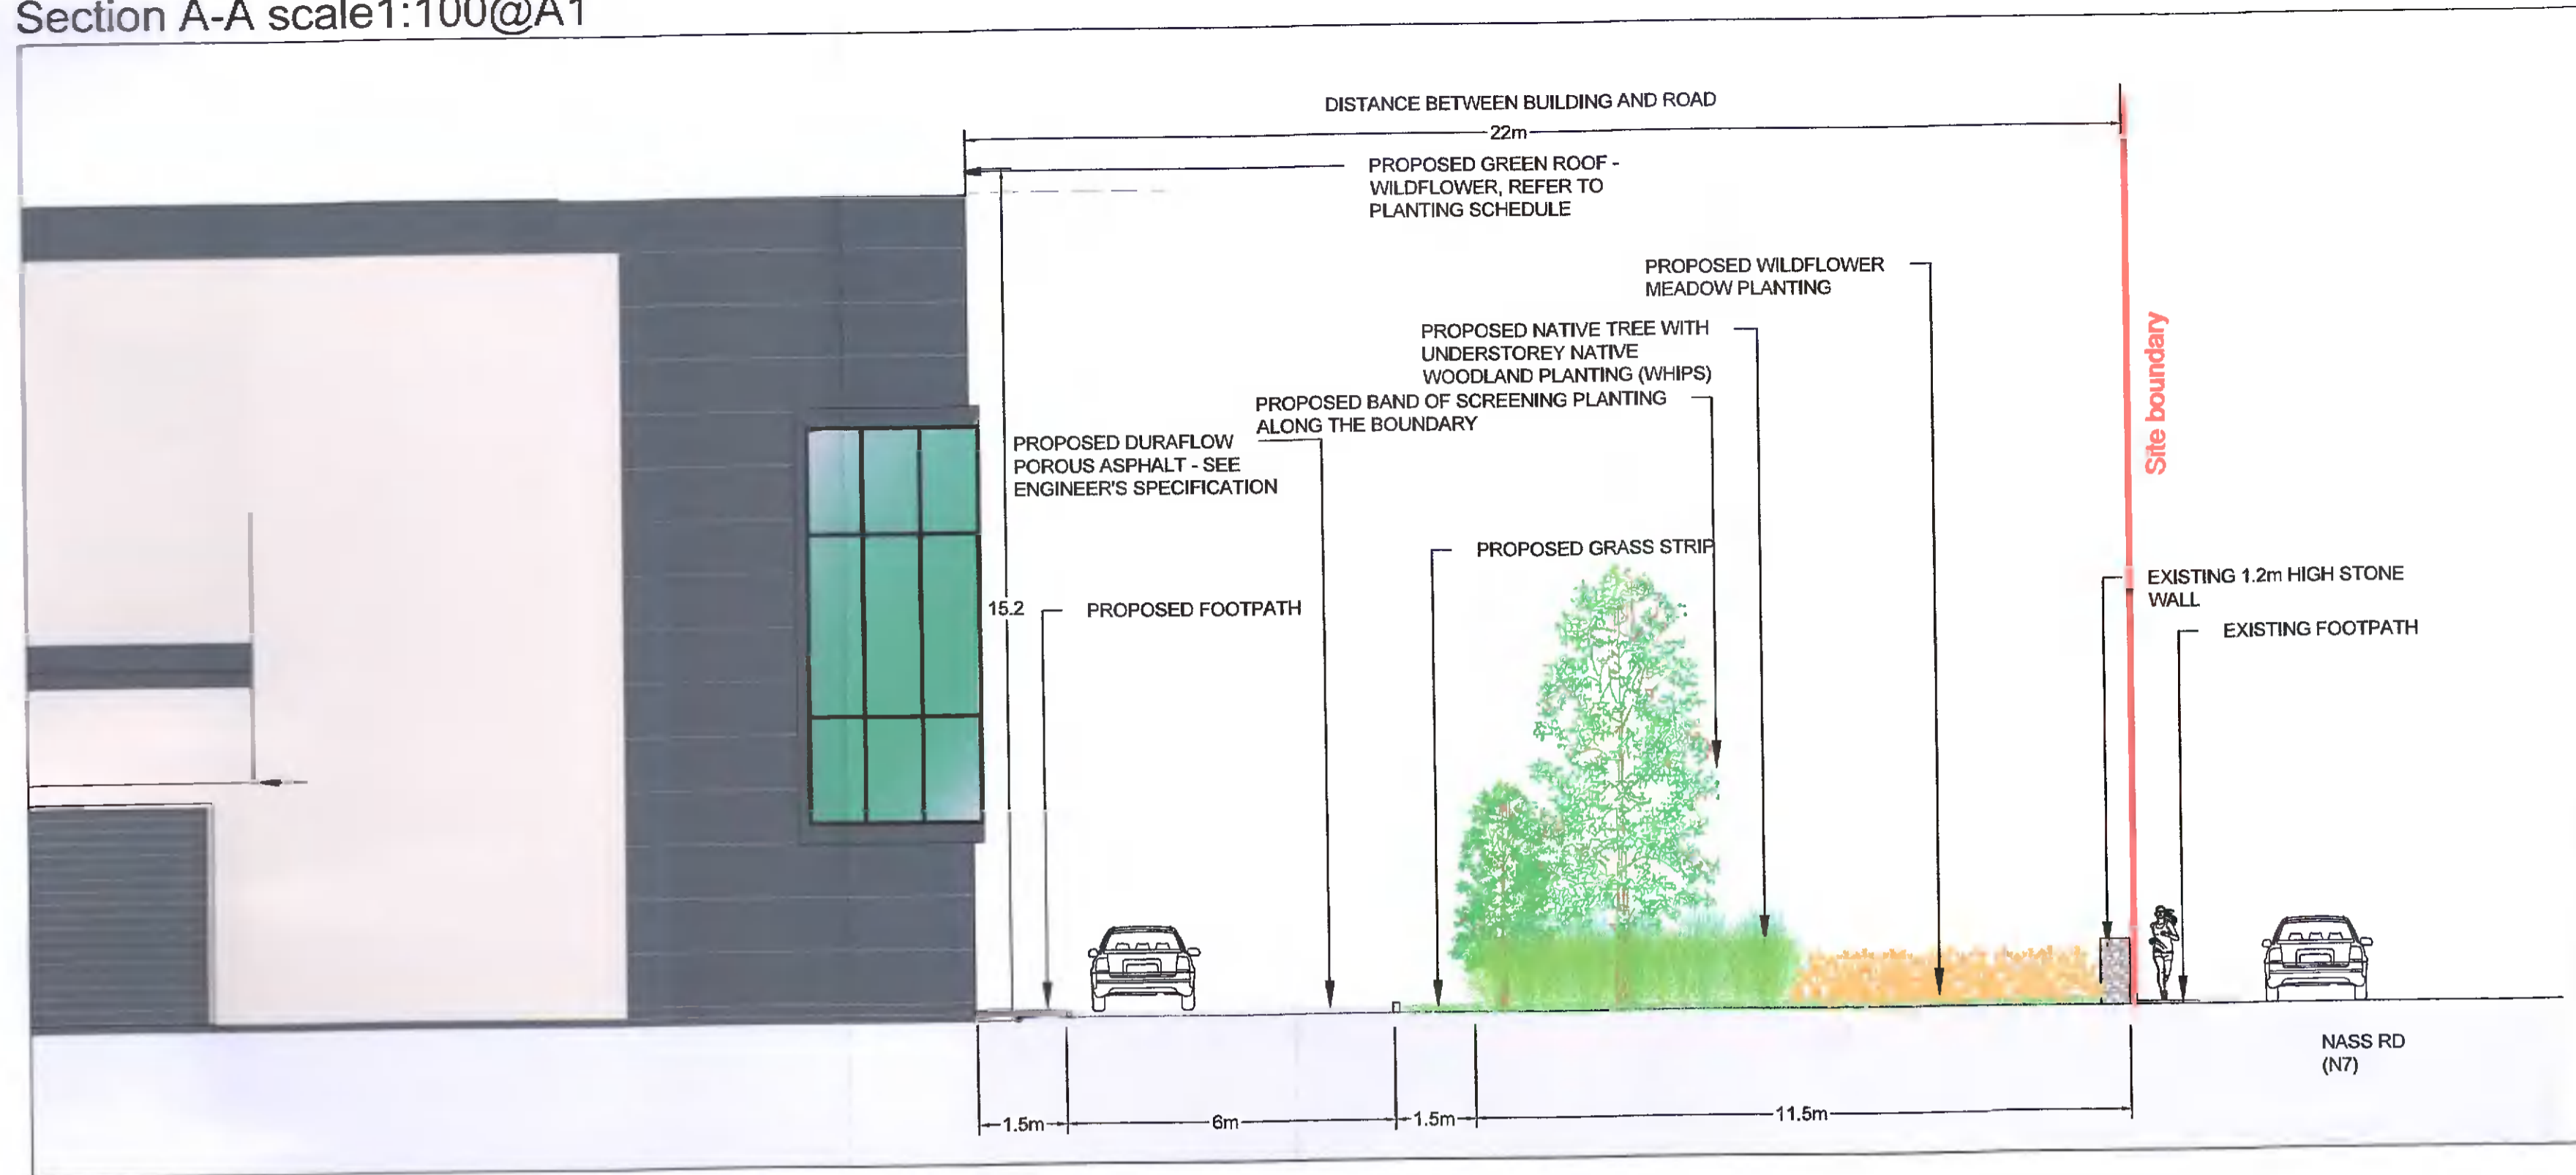

Key Plan scale 1:1000@A1



Section B-B scale 1:100@A1

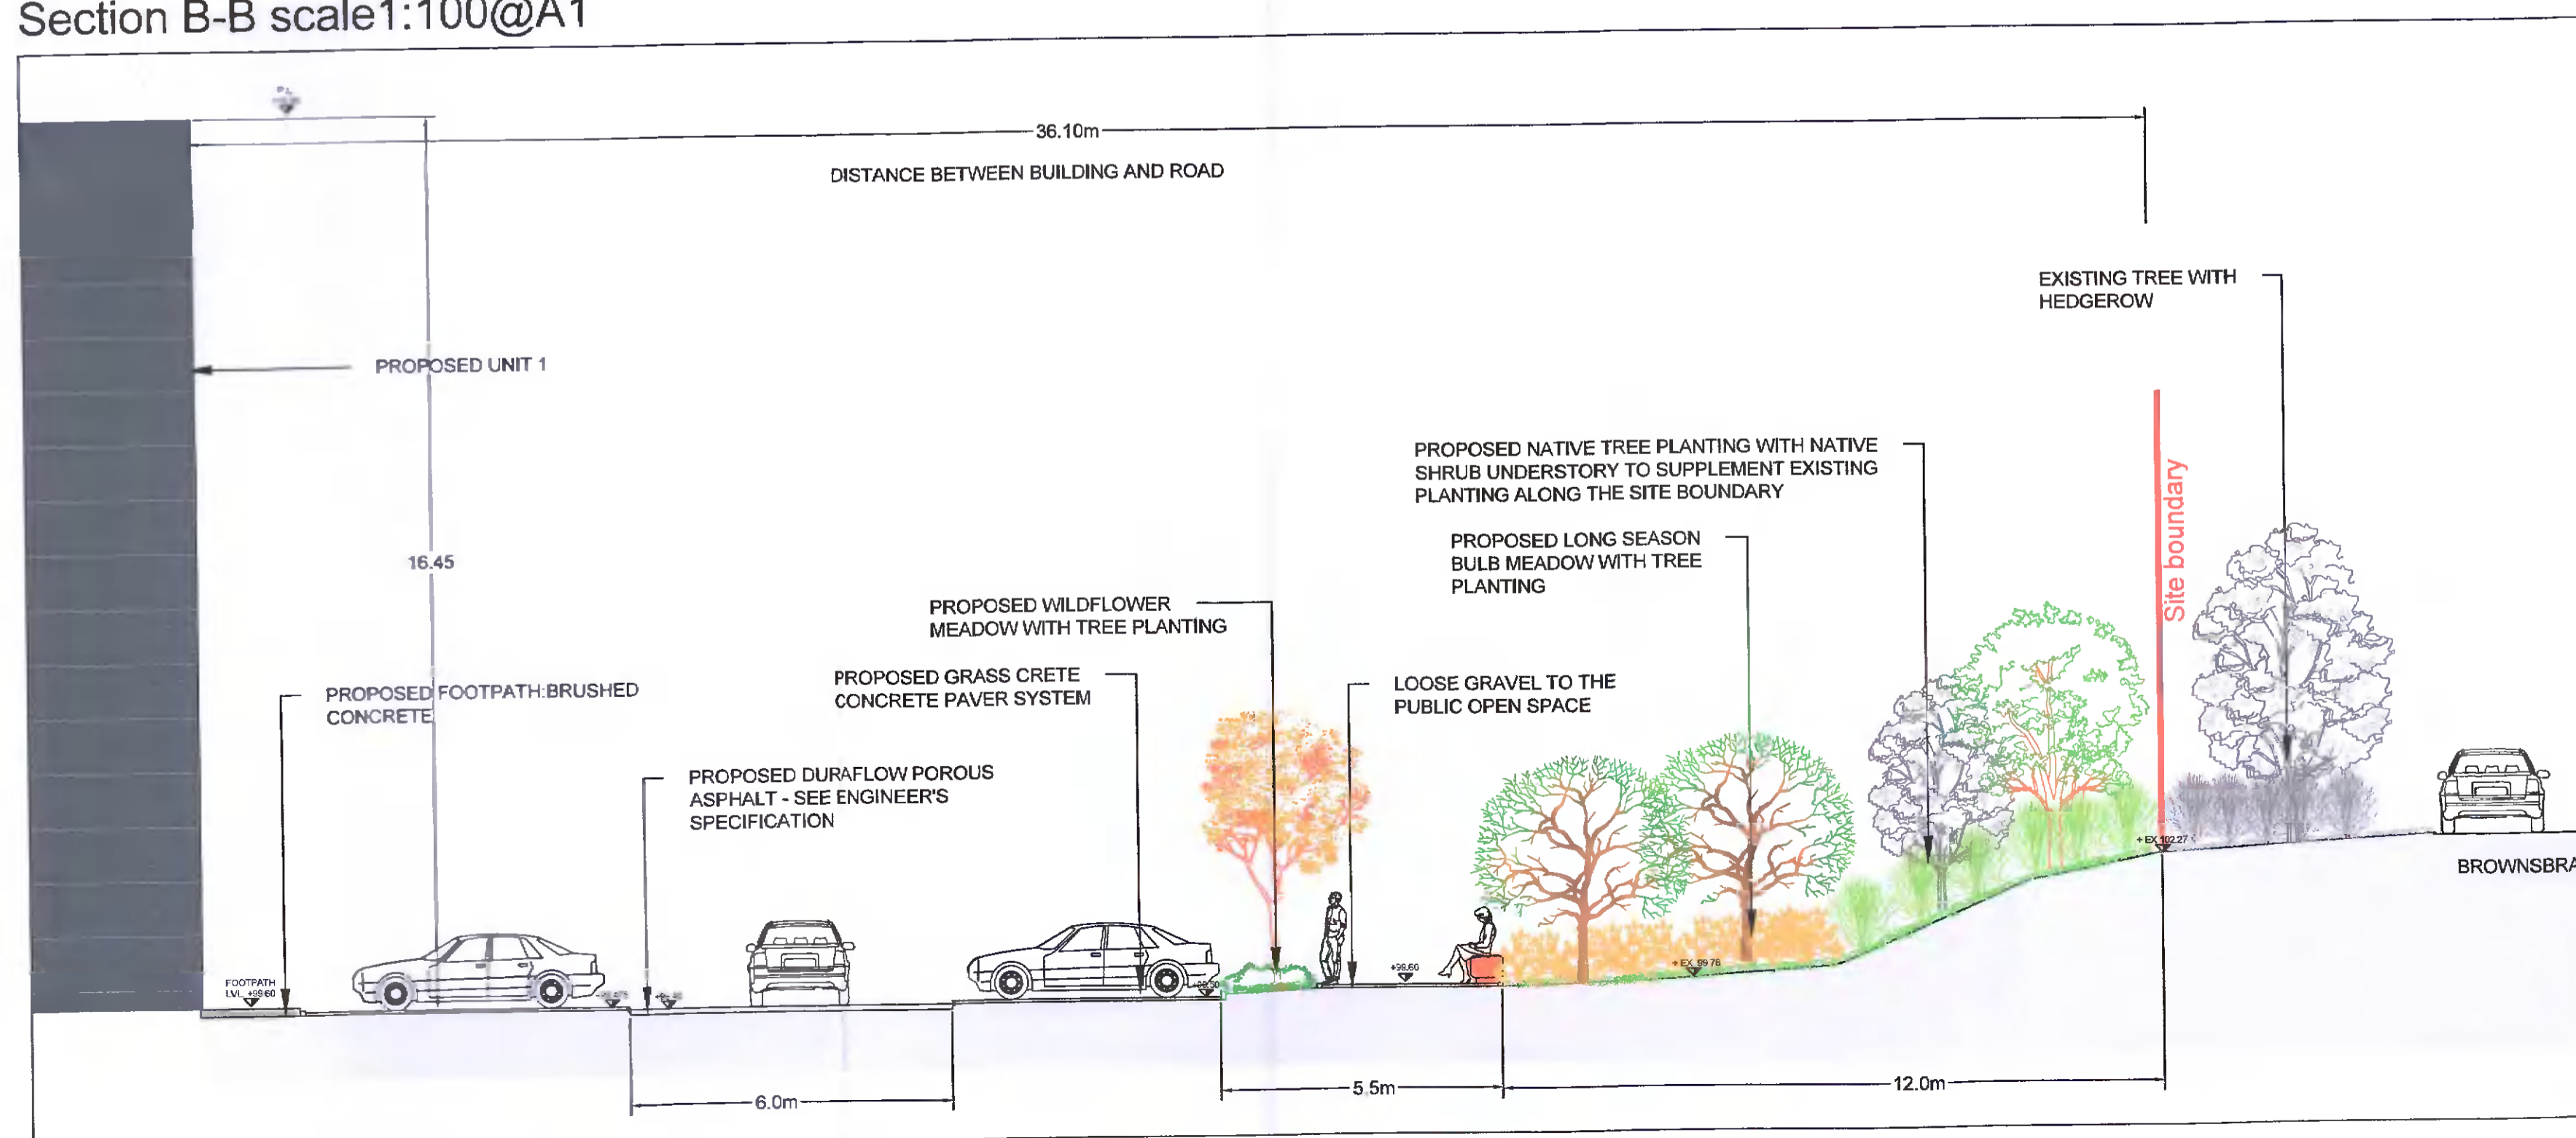

Unit 8
 Block 660
 Greenogue Business Plaza
 Greenogue Business Park
 Rathcoole
 Dublin 124 CV64
 T +353 (0)1 686 5595
 E info@jbaconsulting.com
 www.jbaconsulting.com
 Twitter @JBAConsulting

JBA consulting

Project **Brownsbarn Site N7 Landscape Design**
 Title
 Landscape Section for
 Client **Exeter Ireland Property Limited**

The property of this drawing and design vested in Jeremy Bern Associates Ltd. It shall not be reproduced in whole or in part, nor disclosed to a third party, without the prior written consent of Jeremy Bern Associates Ltd.

Drawn: CZ	03/02/2022	Designed: CZ	12/01/2022
Checked: CP	03/02/2022	Approved: BOC	03/02/2022
Project Reference: 2020s1431	Scale: As Shown @ A1		
Drawing Number: ENO-JBAI-XX-DR-L-0003	Status: A3	Revision: C06	Sheet Size: A1