
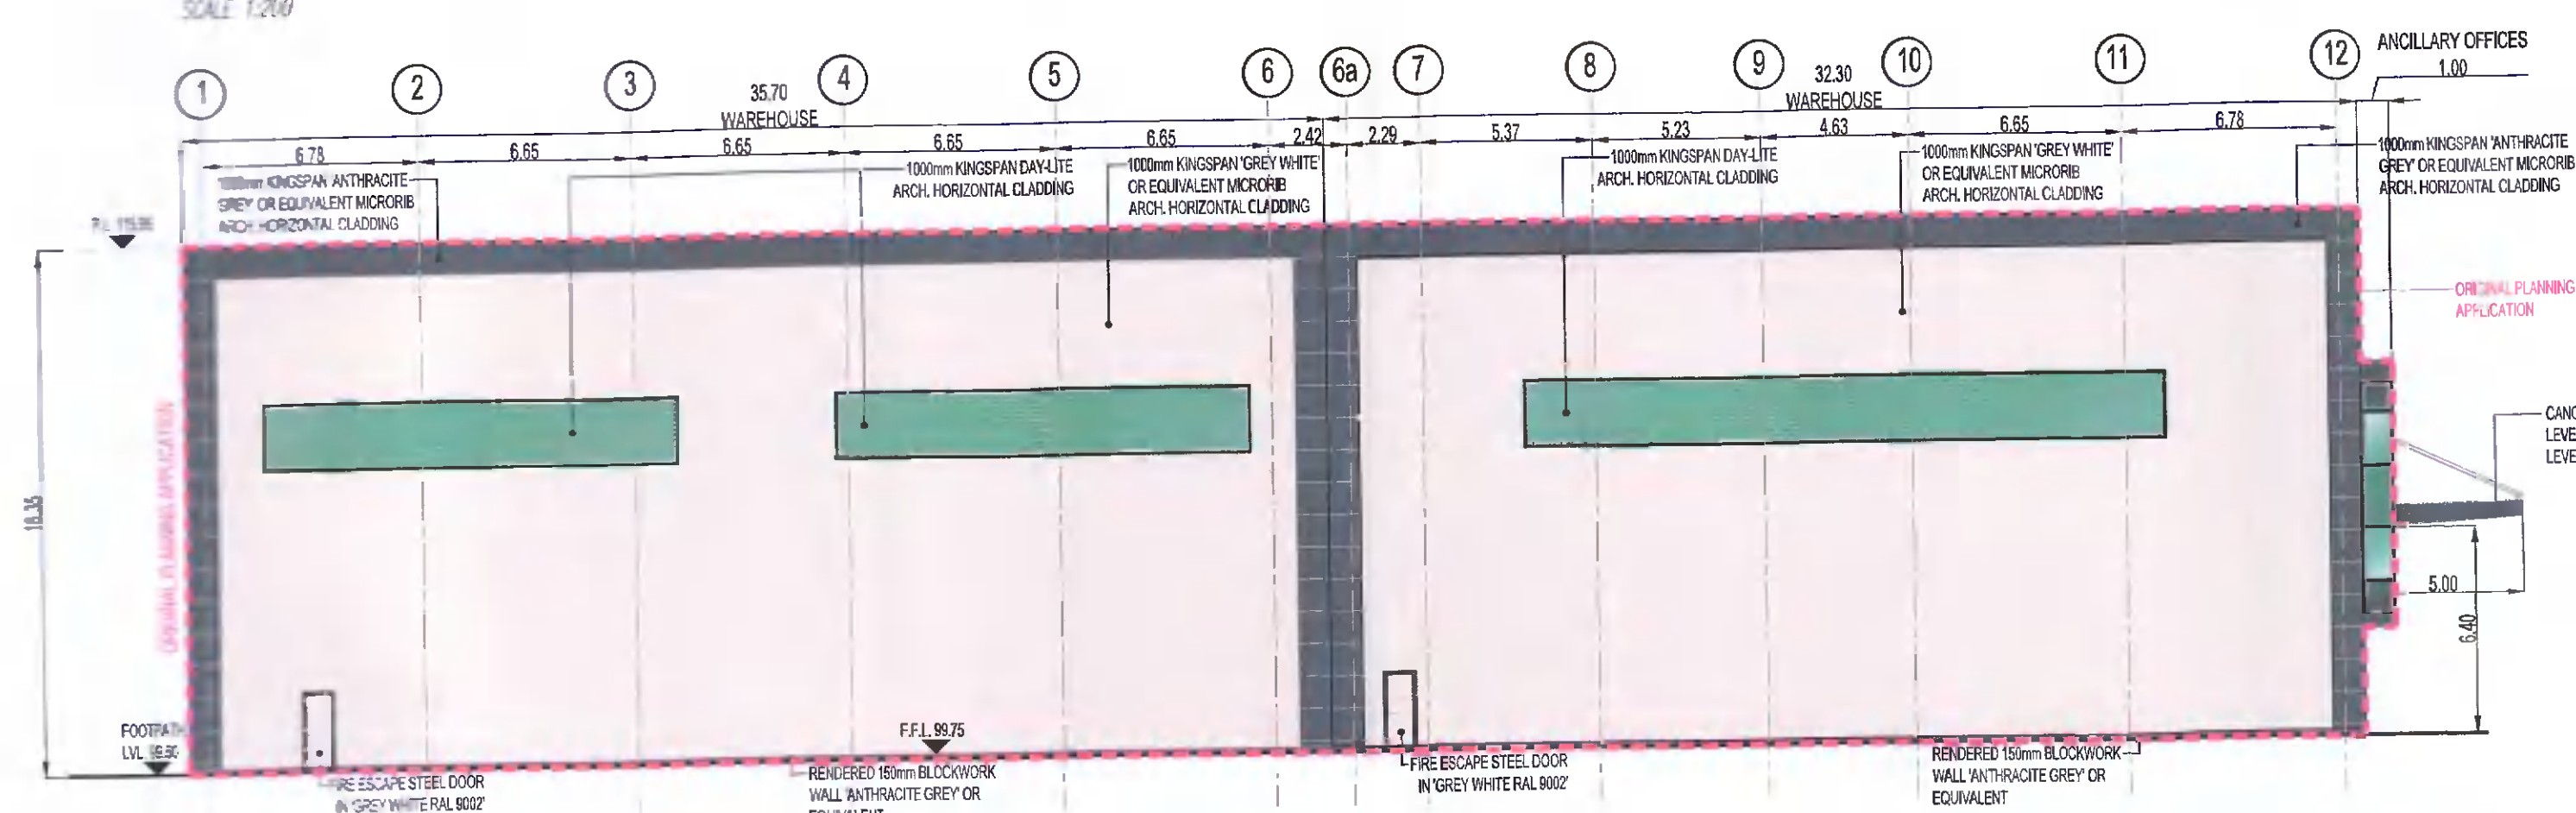
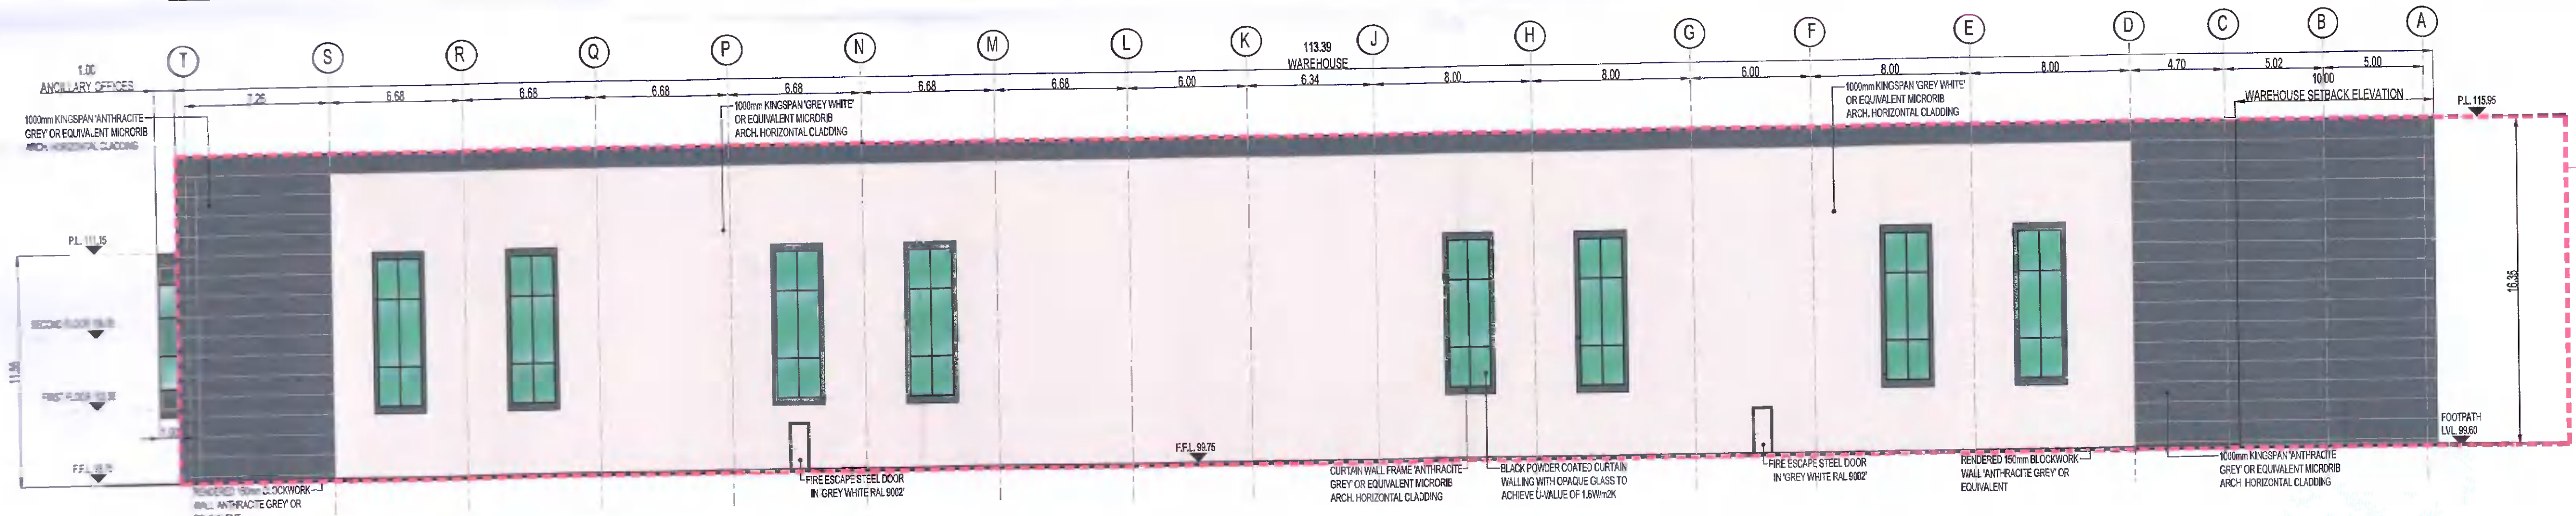
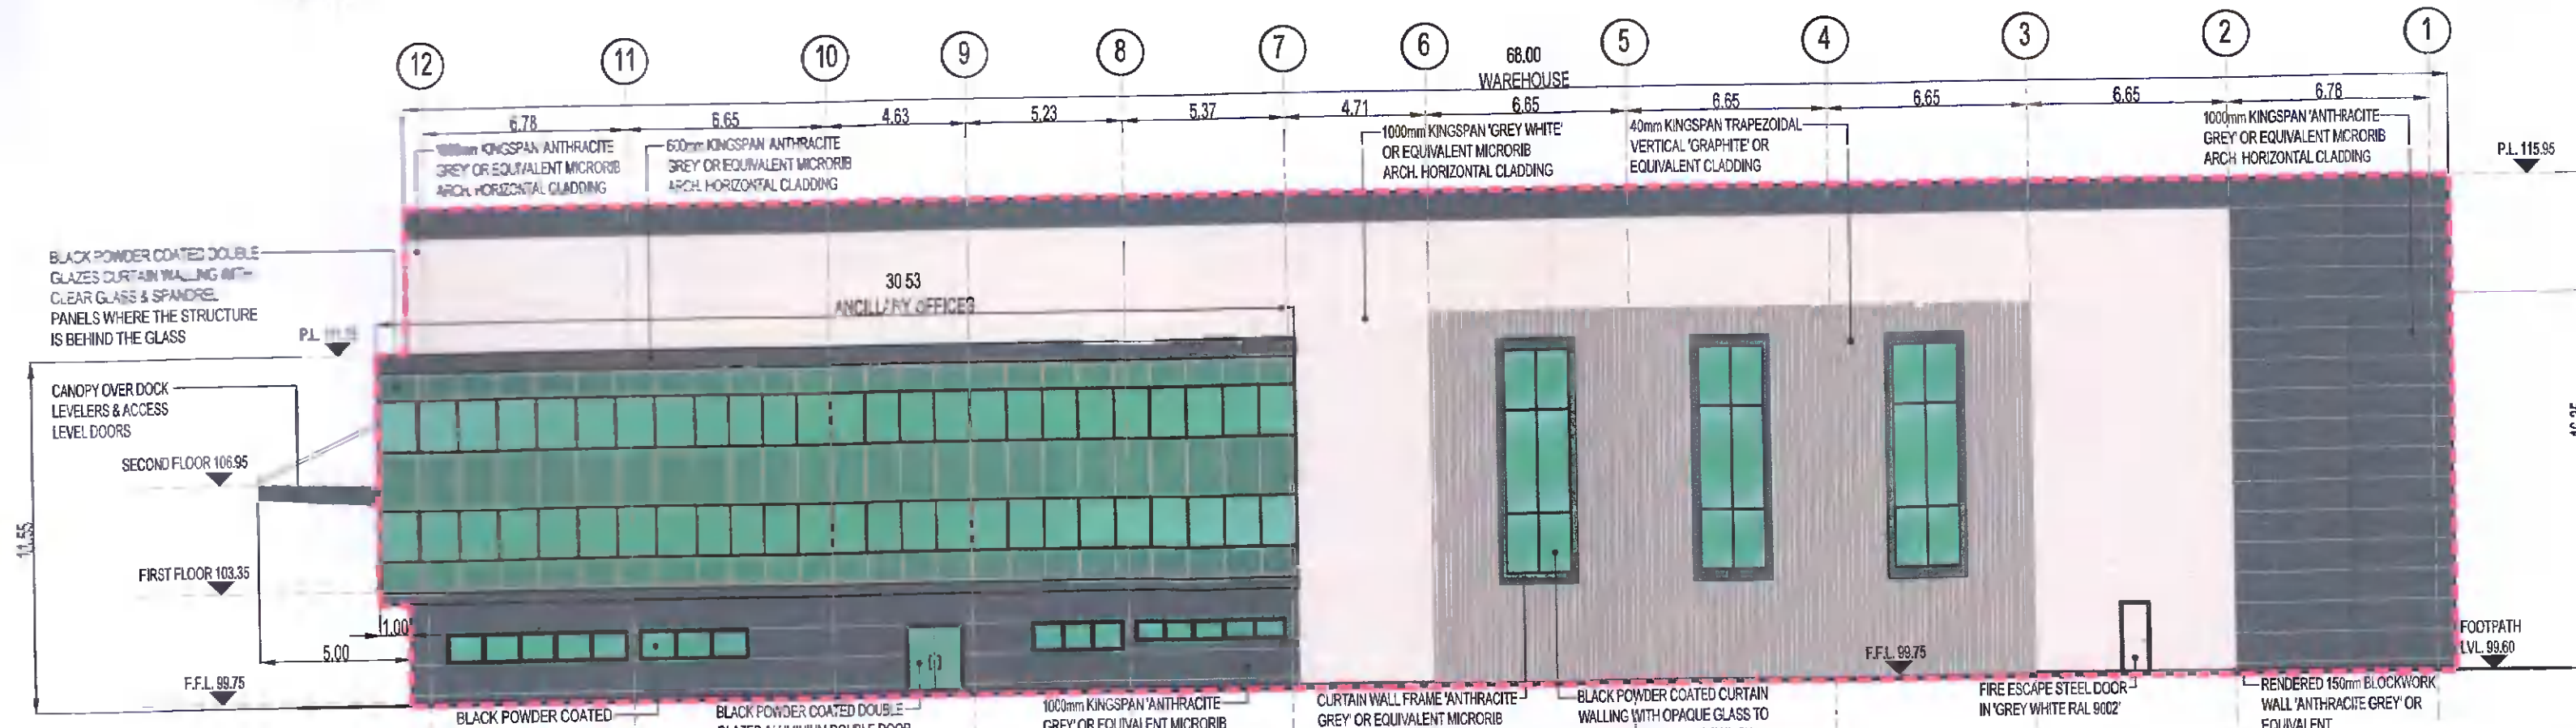
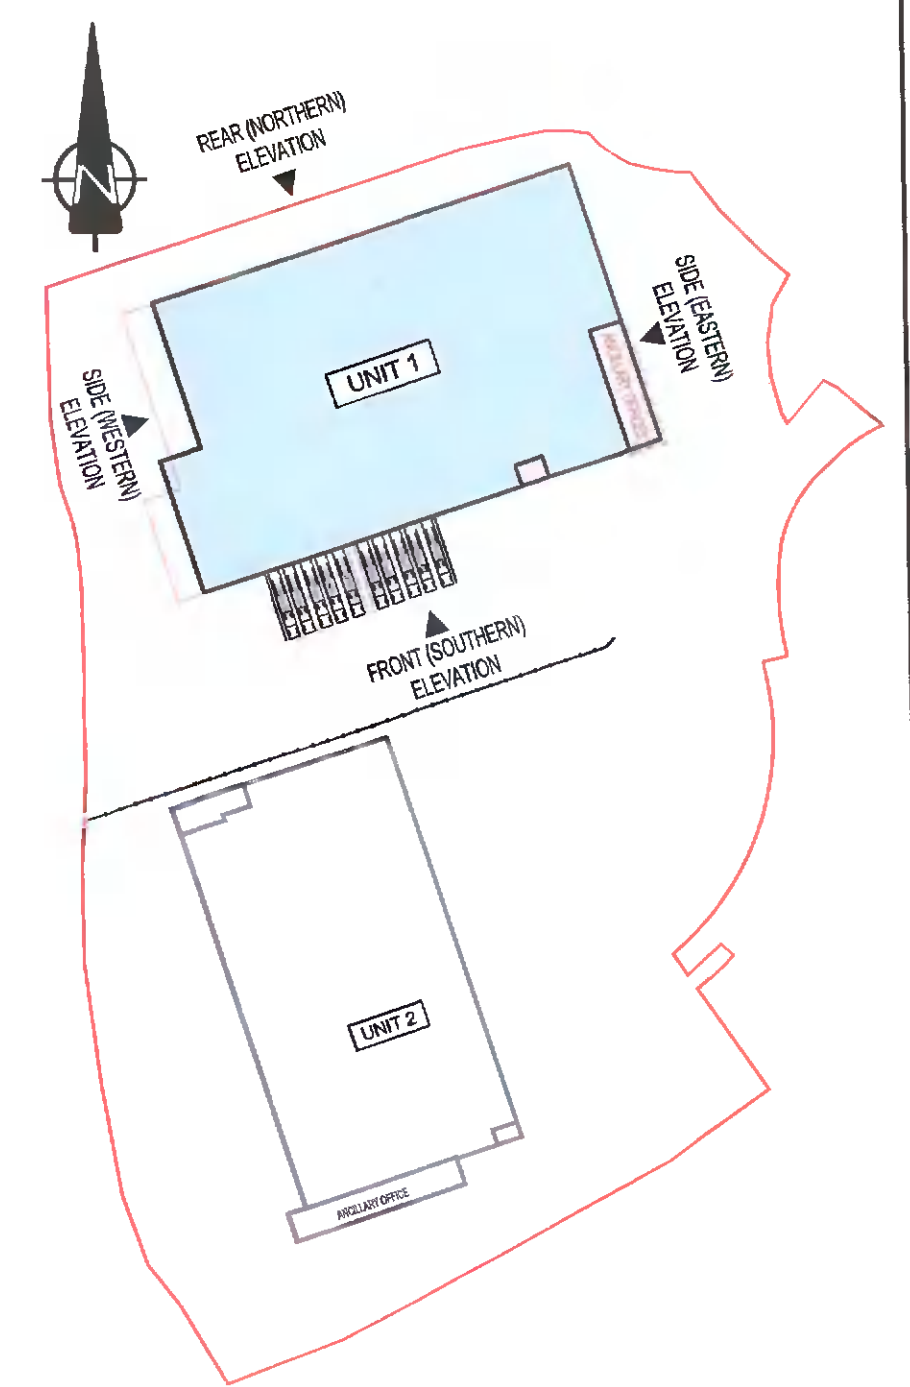


**NOTES:**

- THIS DRAWING IS TO BE READ IN CONJUNCTION WITH ALL OTHER RELEVANT DRAWINGS & SPECIFICATIONS.
- DO NOT SCALE, USE FIGURED DIMENSIONS ONLY.

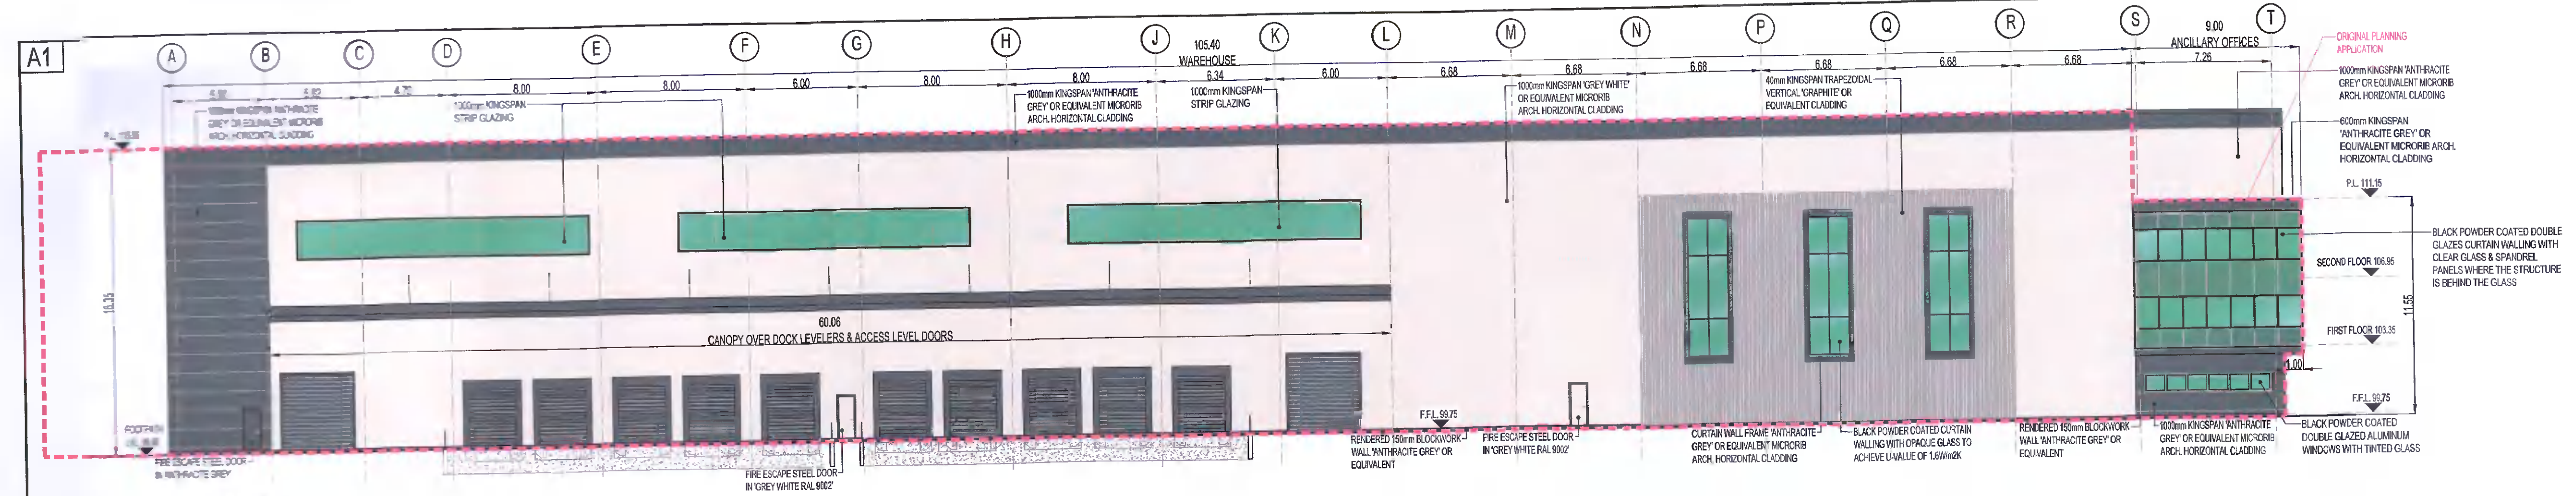

Rev	Date	By	Chk	App	Reason
PL3	24/01/2022	TK	FK	FK	ISSUED FOR PLANNING ADDITIONAL INFORMATION
PL2	03/03/2021	SCS	SS	FK	ISSUED FOR PLANNING

**PLANNING AI**

WAREHOUSE DEVELOPMENT AT  
BROWNSBARN,  
CITYWEST CAMPUS,  
DUBLIN 24

Unit 1  
ARCHITECTURAL ELEVATIONS

Exeter Ireland Property IV B Limited

**KAVANAGH BURKE**  
CONSULTING ENGINEERS

Tel: 01 - 450 0694 Unit G3, Calmount Pk.  
Fax: 01 - 426 4340 Ballymount,  
Email: pkavanagh@kavanaghburke.ie Dublin 12.

On	By	Checked	By	Approved	By
TK	TK	FK	FK	FK	FK

Scale: 1:200 @A1 Date: JANUARY 2022

Job No: D1678 Drawing No: GA-A-1-05 Rev: PL3