


A1

NOTES:

- THIS DRAWING IS TO BE READ IN CONJUNCTION WITH ALL OTHER RELEVANT DRAWINGS & SPECIFICATIONS.
- DO NOT SCALE. USE FIGURED DIMENSIONS ONLY.

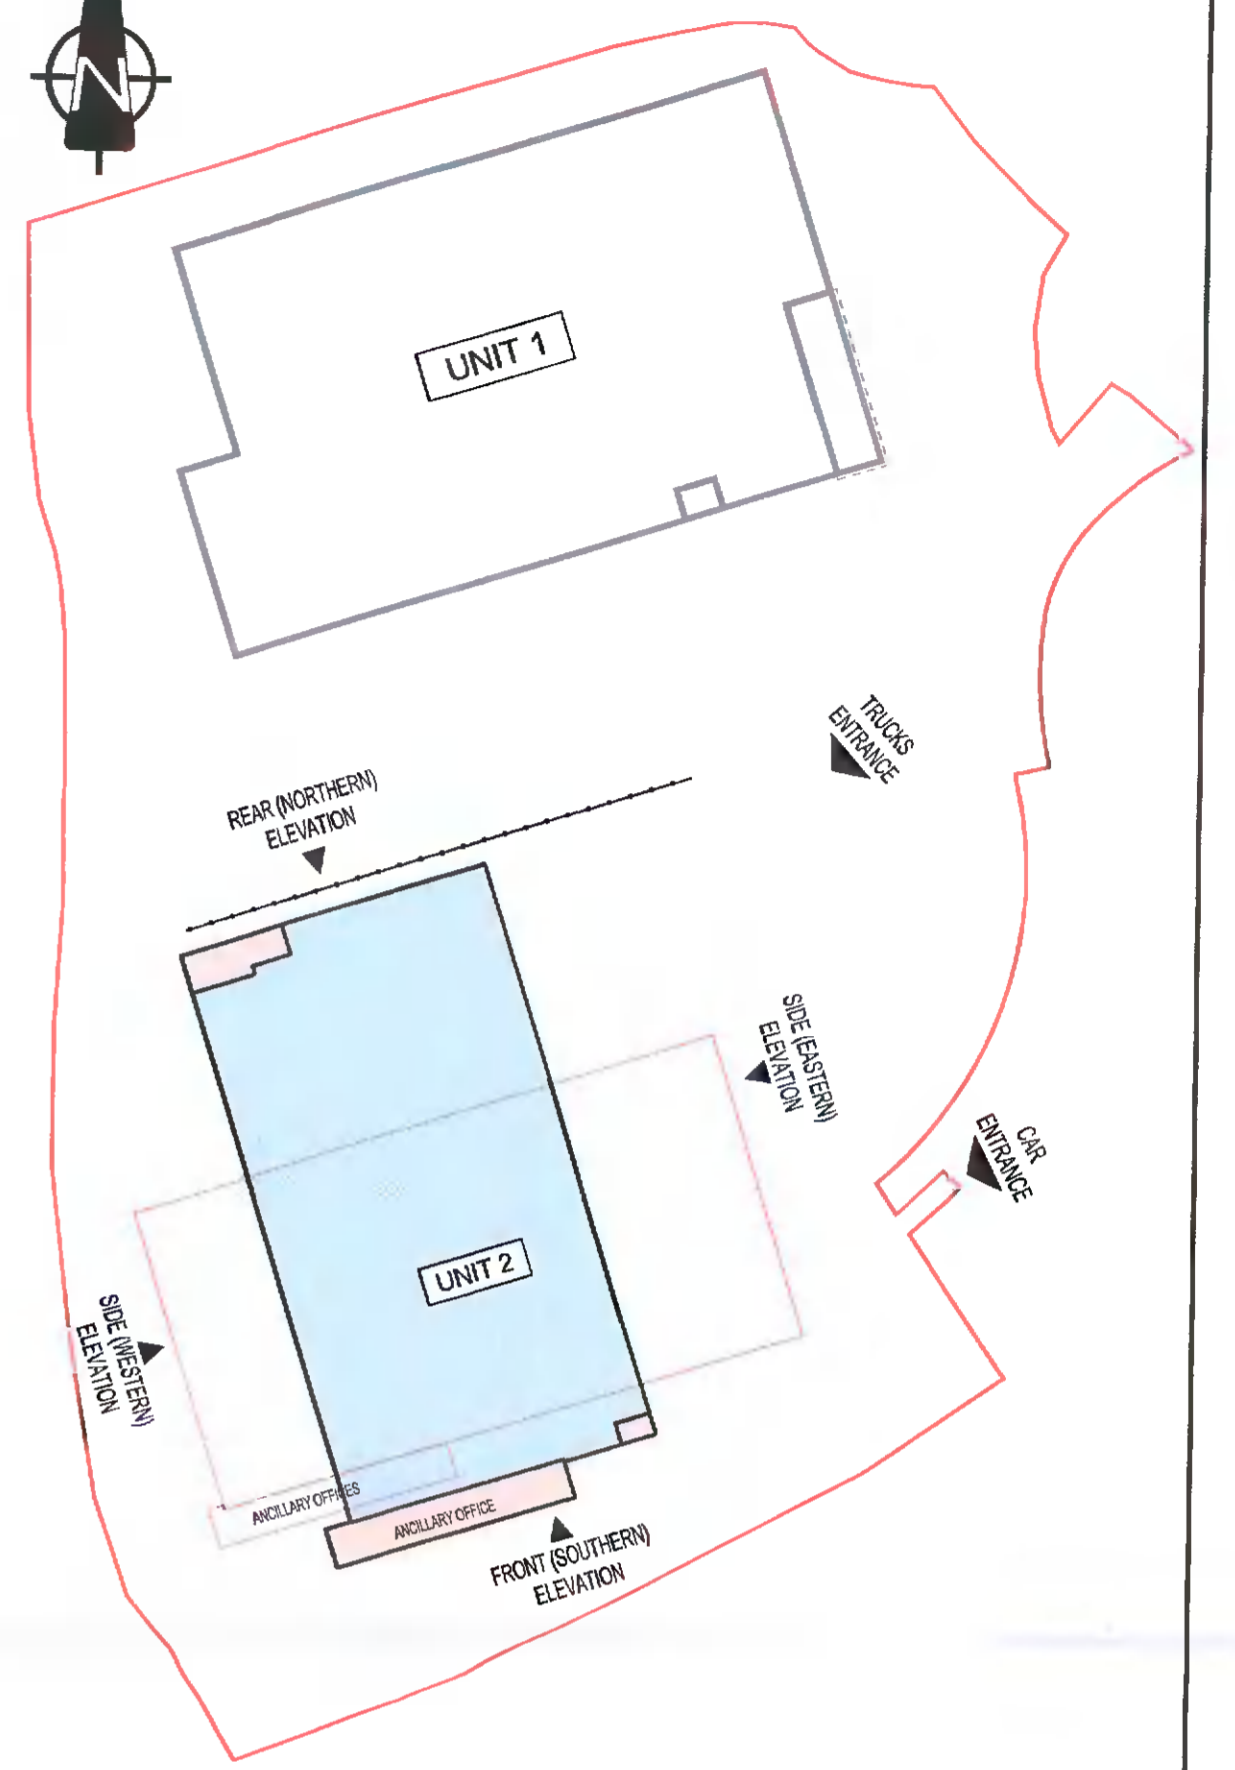

KEY PLAN
SCALE 1:1250

PL8	03-02-2022	TK	FK	FK	ISSUED FOR PLANNING ADDITIONAL INFORMATION
PL7	15-05-2021	TK	FK	FK	ISSUED FOR PLANNING
Rev	Date	By	Chk	App.	Author

Drawing Title
PLANNING A1

Job Title
WAREHOUSE DEVELOPMENT AT BROWNSBARN, CITYWEST CAMPUS, DUBLIN 24


Drawing Title
UNIT 2 ARCHITECTURAL ELEVATIONS

Architect
Exeter Ireland Property IV B Limited


KAVANAGH BURKE
CONSULTING ENGINEERS

Tel. 01 - 450 0894 Unit G3, Calmount Pk.
Fax. 01 - 426 4340 Ballymount, Dublin 12.
Email: pkavanagh@kavanaghburke.ie


Dr	TK	Checked	FK	Approved	FK
Scale	1:200	Date	FEBRUARY 2021		
Job No.	D1678	Drawing No.	GA-A-2-05	Rev	PL8

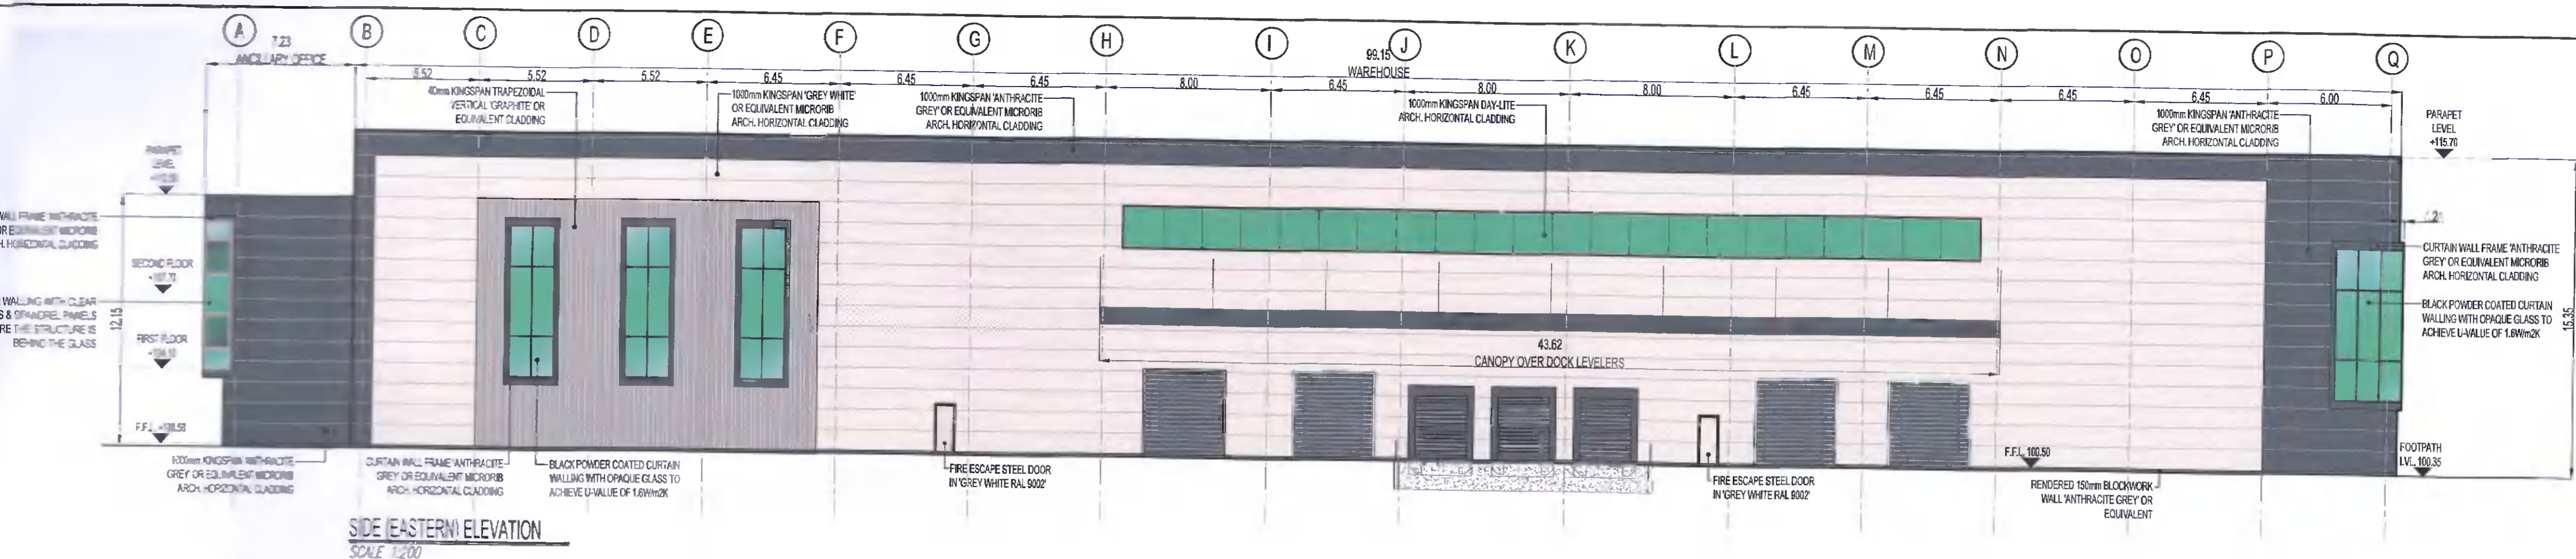


SIDE (EASTERN) ELEVATION
SCALE 1:200

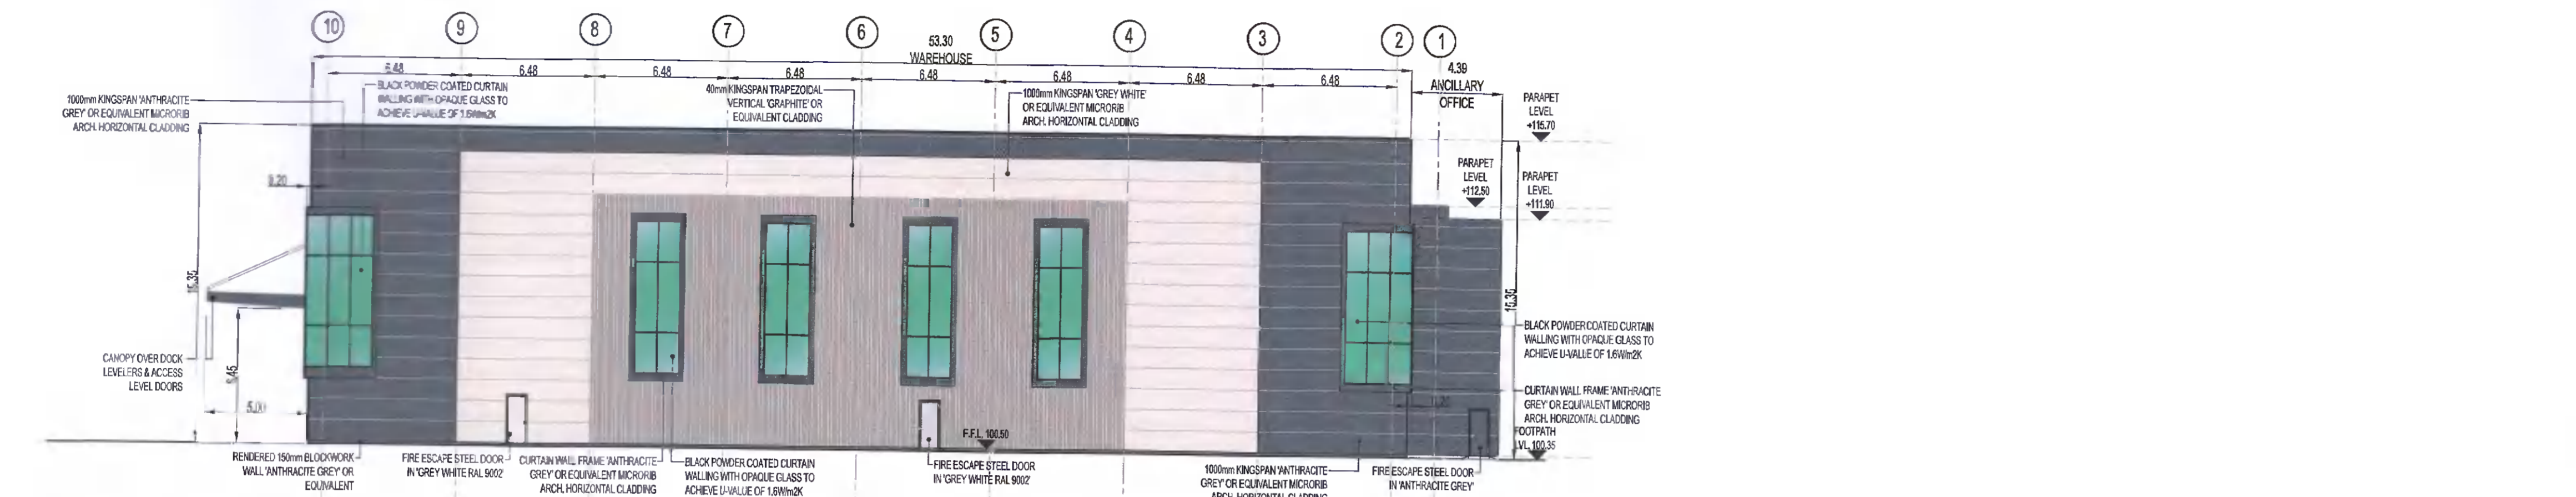

REAR (NORTHERN) ELEVATION
SCALE 1:200

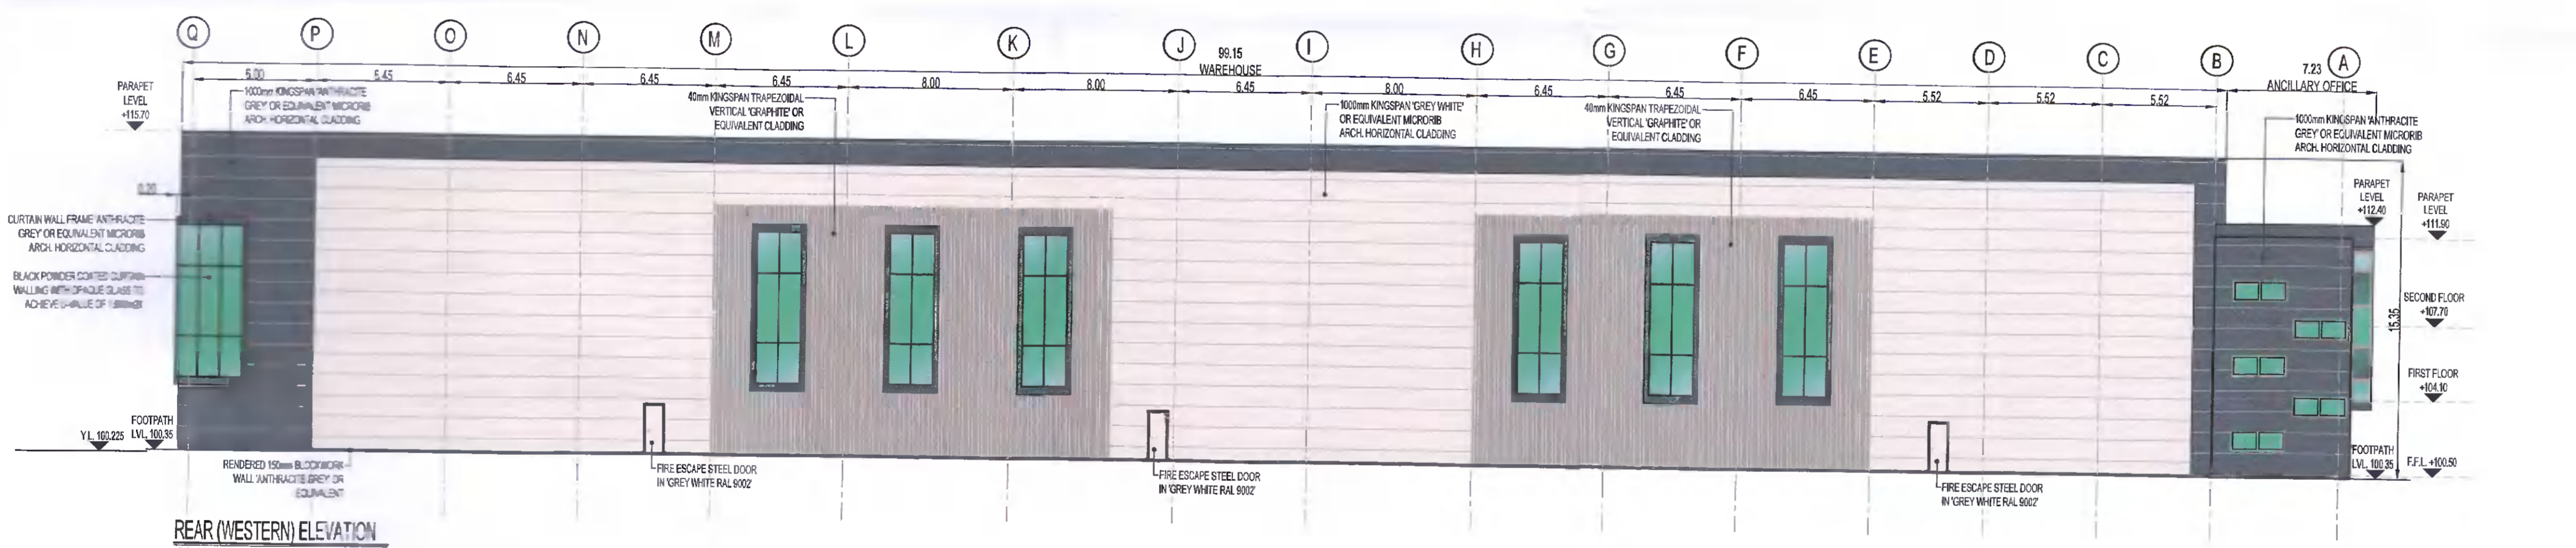

REAR (WESTERN) ELEVATION
SCALE 1:200

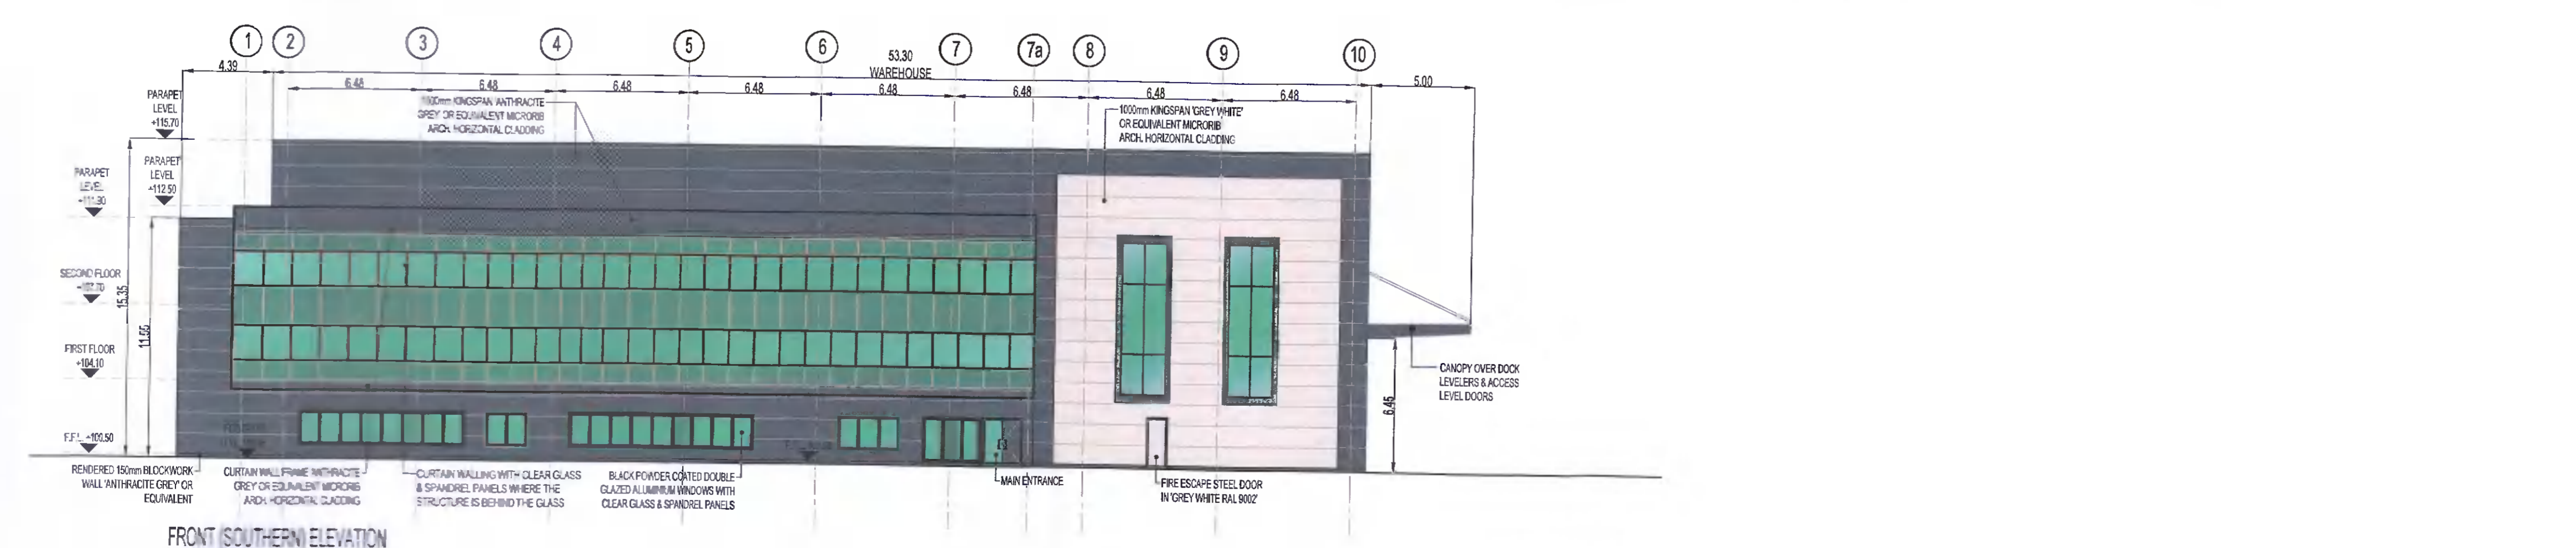

FRONT (SOUTHERN) ELEVATION
SCALE 1:200