



SOUTHERN ELEVATION

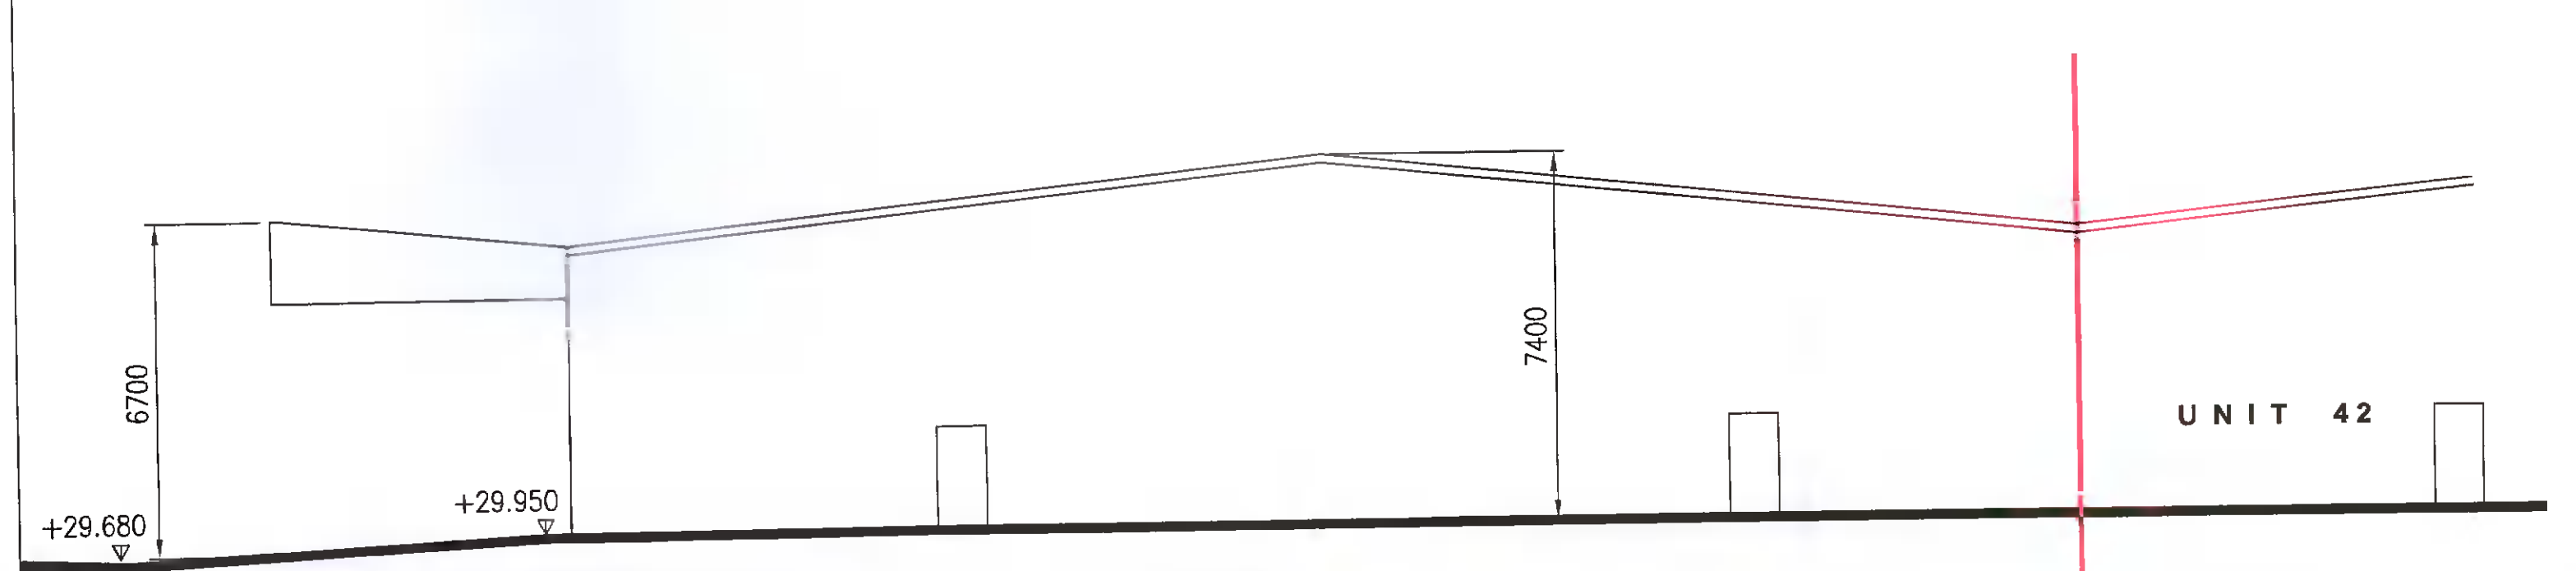


WESTERN ELEVATION

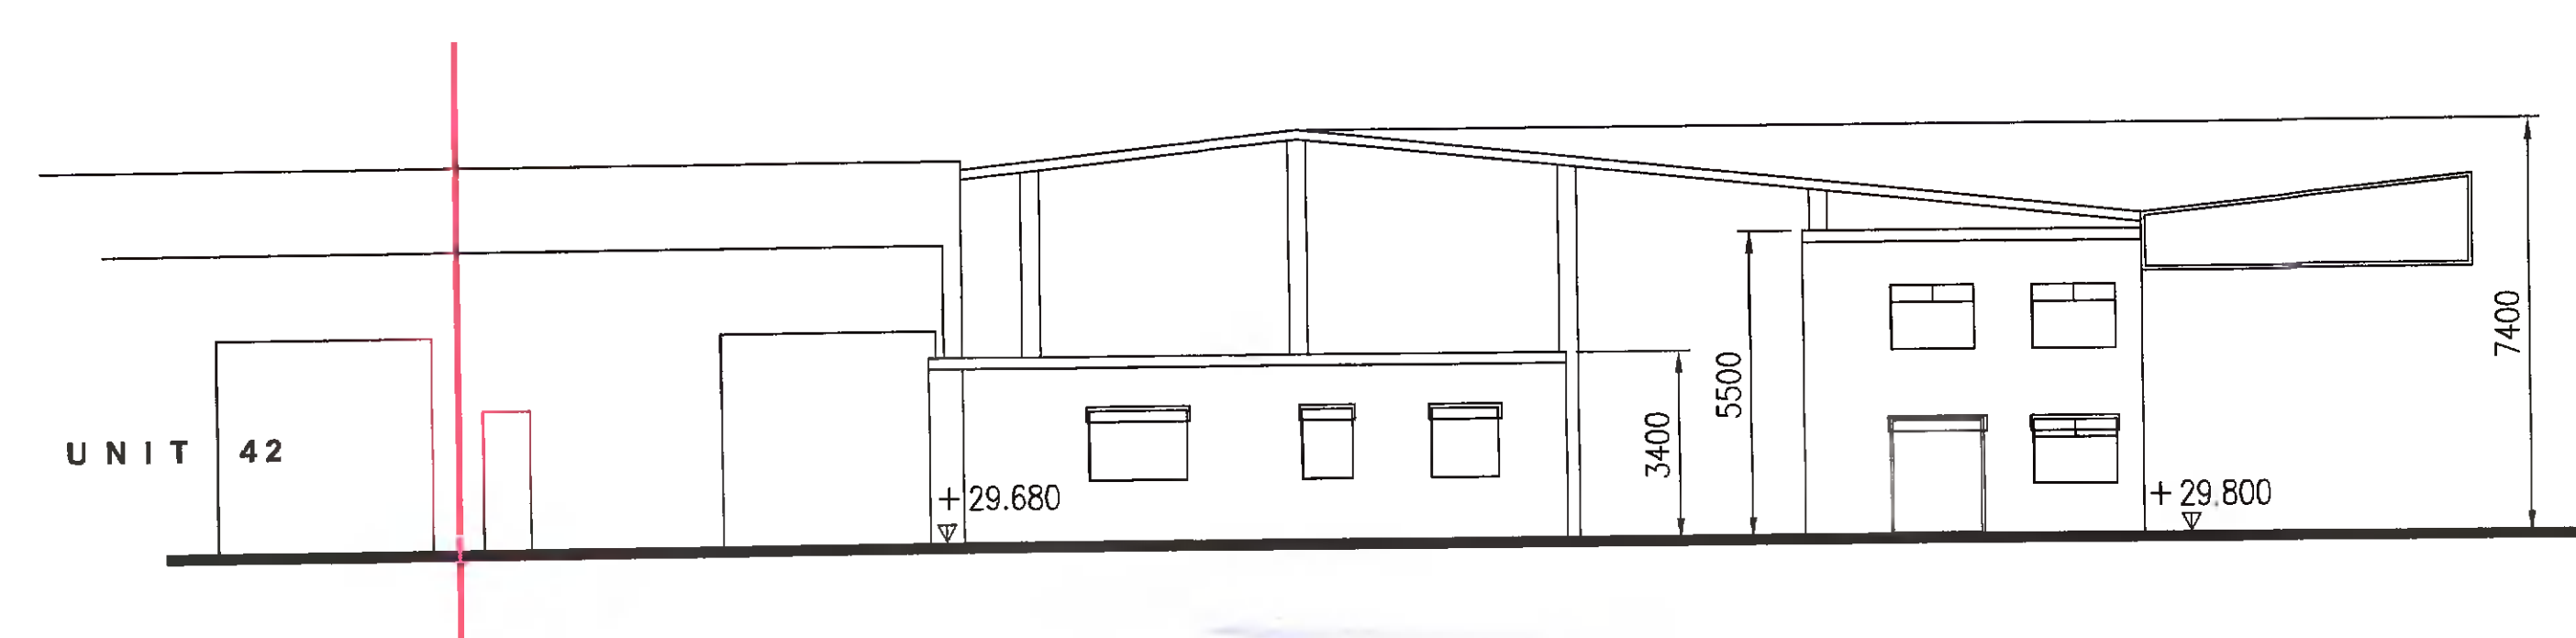


EASTERN ELEVATION

NO CHANGE TO THE EXISTING ELEVATIONS

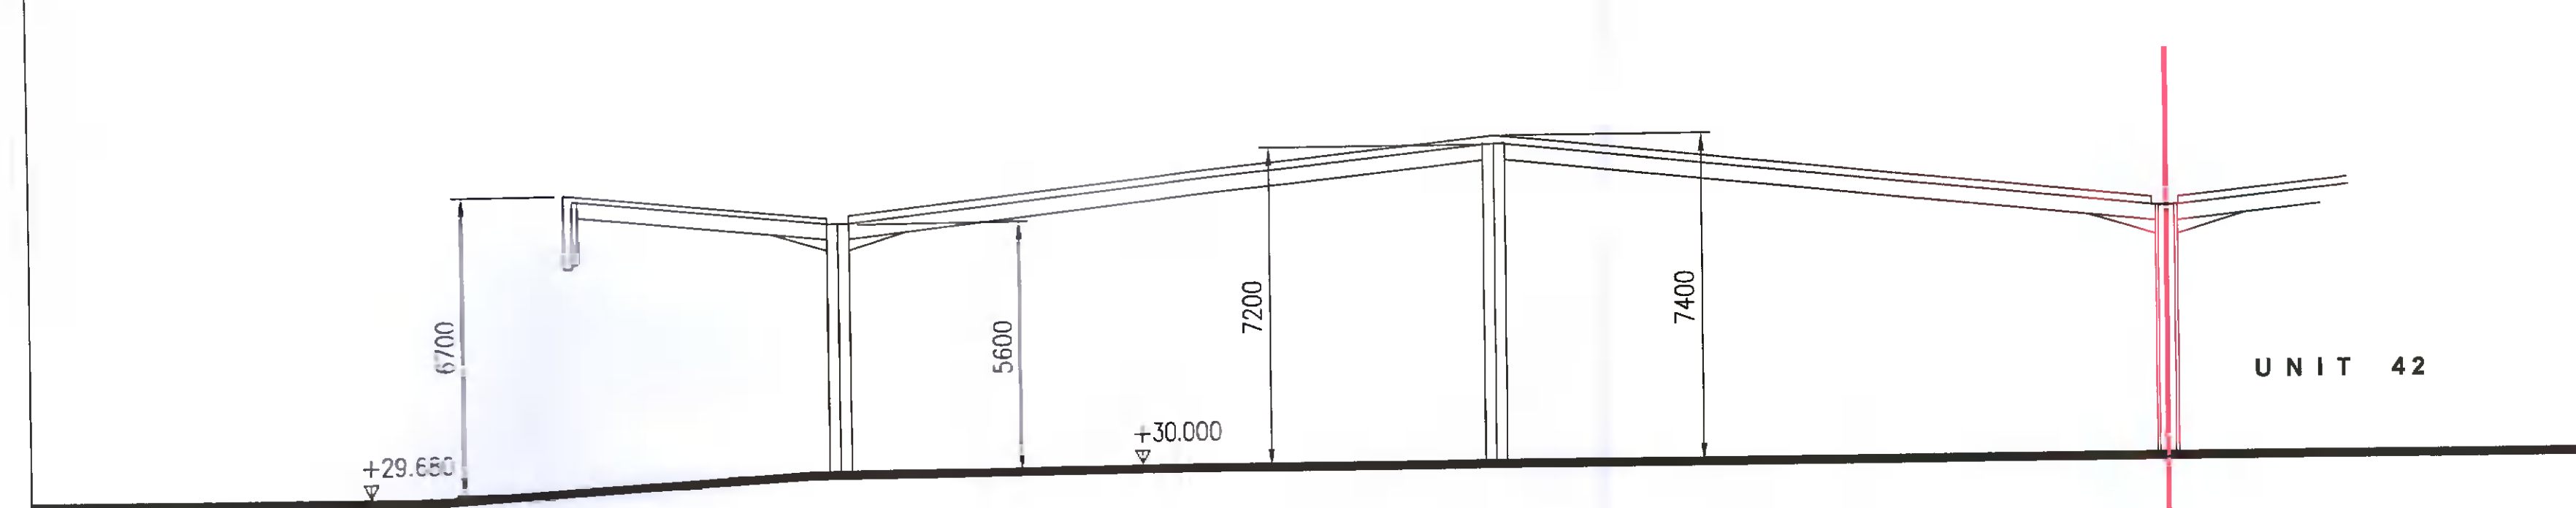

TYPICAL SECTION

*** DO NOT SCALE USE FIGURED DIMENSIONS ONLY ***

REV:	BY:	AMENDMENTS:	DATE:
DRAWN BY:	JL	TECH. CHECK:	..
SCALE:	1:125	SIZE:	A1
DATE:	DEC 21	APPROVED:	
DRAWING STATUS:			
FOR PLANNING			
CLIENT:			
PARMA MOTORS LTD			
JOB TITLE:			
CHANGE OF USE APPLICATION FROM COLD STORAGE USE TO LIGHT INDUSTRIAL USE			
DRAWING TITLE:			
ELEVATIONS			
 Fitzsimons Doyle & Associates 250 Harold's Cross Road, Dublin 6w Tel: +353 (0) 4966011 Fax: +353 (0) 4967018 Web: www.fdaconsulting.ie Email: admin@fdaconsulting.ie			
JOB No:	DRAWING No:	REV:	
21-5102	103	A	