



1 ELEVATION TO LANE
Scale: 1:50



2 ELEVATION TO GARDEN
Scale: 1:50

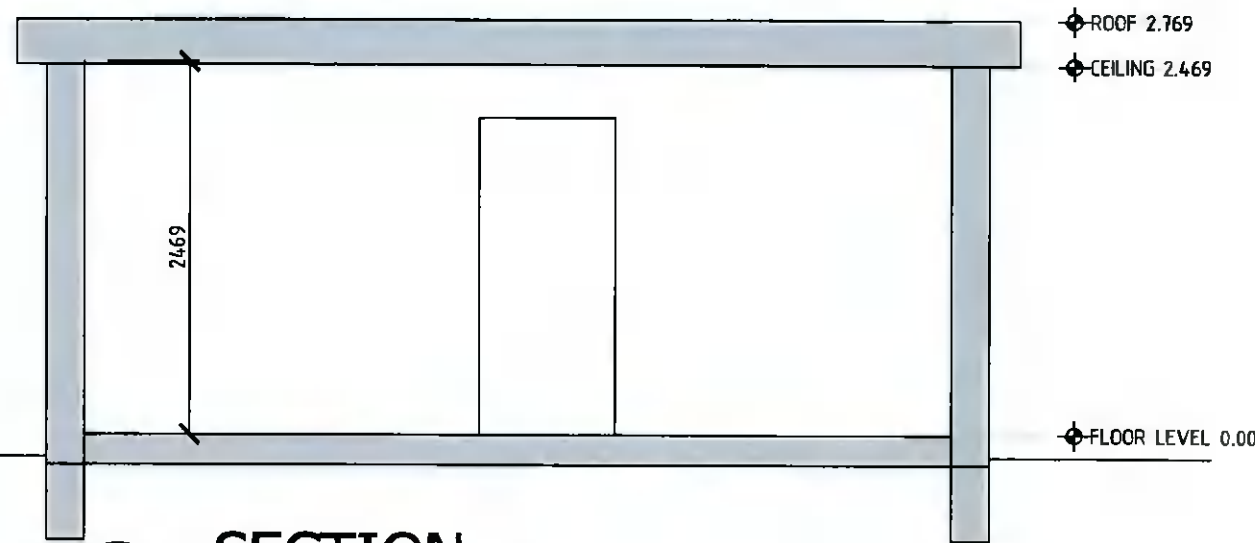

4 SECTION
Scale: 1:50

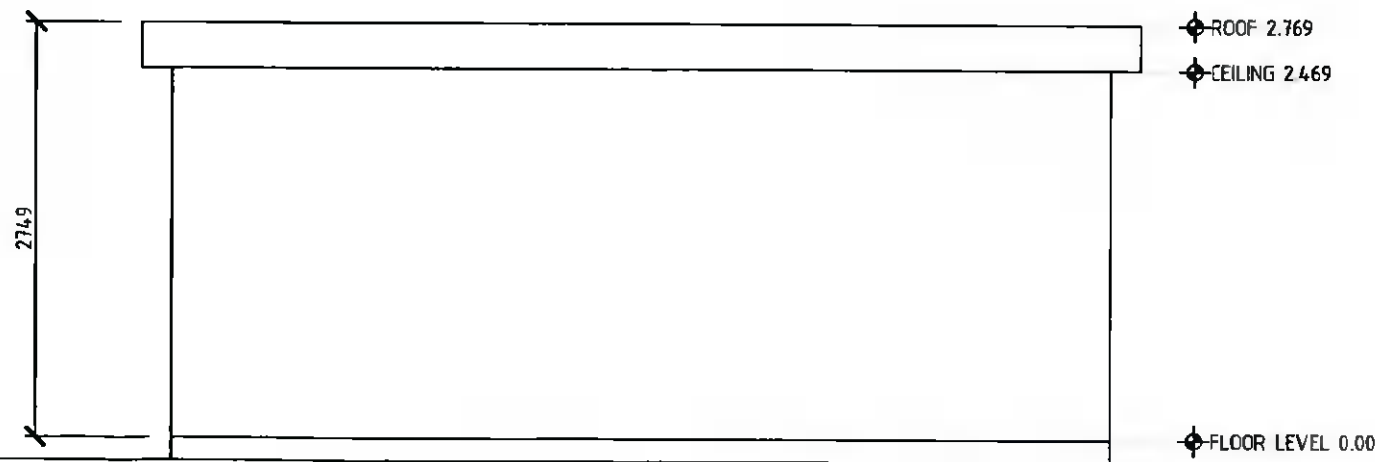

3 SIDE ELEVATION
Scale: 1:50

notes: do not scale dimensions, use figured dimensions only.
all works to be carried out in strict accordance with current building regulations. any discrepancies should be reported immediately upon detection to DMG Architects.

Rev	Description	Date	By



4 Neptune House, Canada Street,
Waterford X91 KH57
Tel: (+353)51 364535
www.dmgarchitects.ie

dwg no	D102	job no.	21-89	date	JAN 2020	a3 scale:	AS SHOWN	drawn	S.HAYES
project	HOME OFFICE & LAUNDRY AT 45 MUCKROSS GREEN PERRYSTOWN, DUBLIN 12				dwg title	GARDEN BUILDING ELEVATIONS & SECTION			