



1 ELEVATION TO LANE
Scale: 1:50



2 ELEVATION TO GARDEN
Scale: 1:50

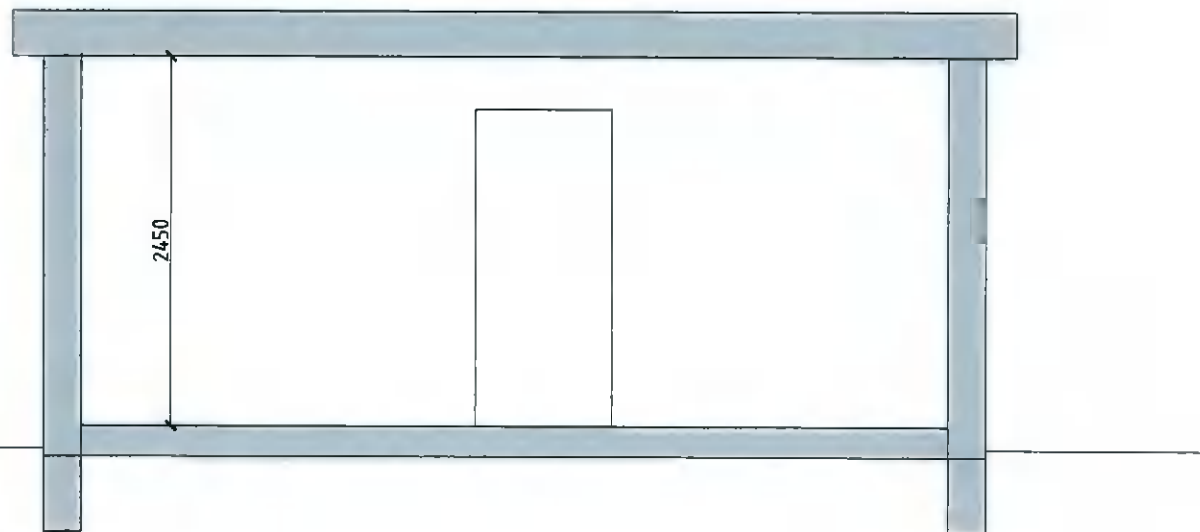

4 SECTION
Scale: 1:50

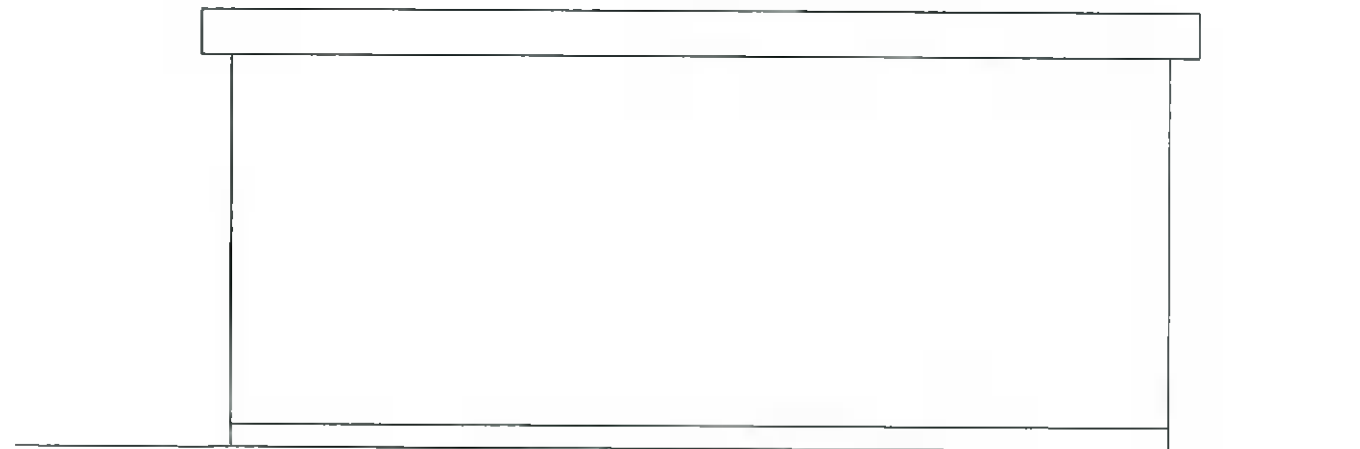

3 SIDE ELEVATION
Scale: 1:50

Stage:	DESIGN		
Drawing:	ELEVATIONS & SECTION		
Client:	RICARDO SEABRA		
Project:	HOME OFFICE & LAUNDRY 45 MUCKROSS GREEN, PERRYSTOWN, D12		
Drawn by:	s.hayes	Date:	JAN.2022
Project No:	21-89	Scale at A1:	1:25
Sheet No:	D102	Scale at A3:	1:50
Status:		Rev:	
		DOUGLAS MCGEE ARCHITECTS	
		4 Neptune House, Canada Steel Waterford, X91 KH57	
		T: 051 364 535 www.dmgarchitects.ie	