






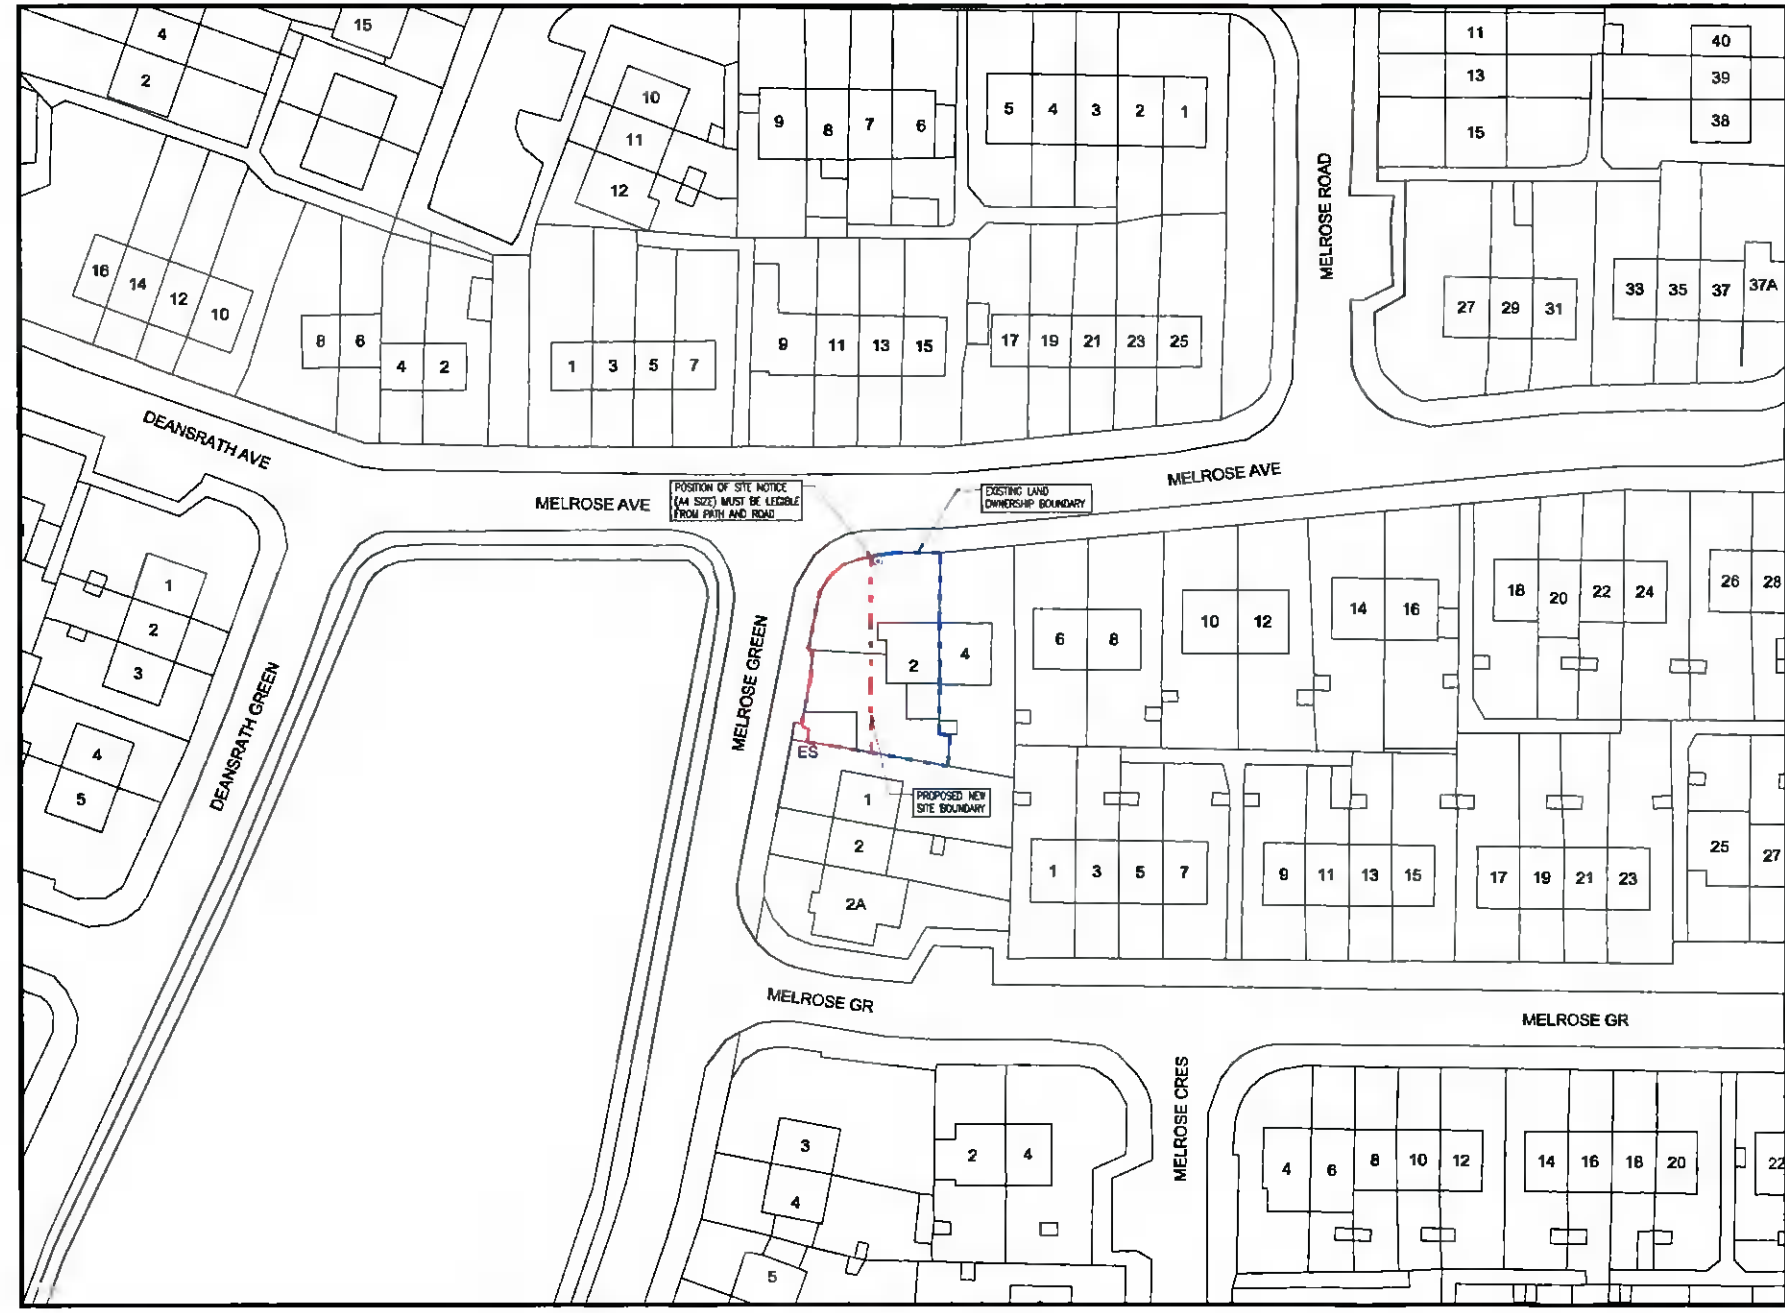
**GENERAL NOTES:-**

- DO NOT SCALE. USE FIGURED DIMENSIONS ONLY
- ALL DIMENSIONS ON DRAWINGS ARE IN MILLIMETRES UNLESS OTHERWISE NOTED.

**DRAWING LEGEND:-**

-  DENOTES AREA FOR PLANNING PERMISSION ON PLAN
-  DENOTES EXISTING WALL / BUILDING
-  DENOTES NEW 215/100 BLOCK WALL
-  DENOTES NEW STUD TIMBER PARTITION WALL
-  DENOTES AREA FOR PLANNING PERMISSION ON ELEVATION & SECTION

Description:  
Digital Cartographic Model (DCM)  
Publisher / Source:  
Ordnance Survey Ireland (OSI)  
Data Source / Reference:  
PRIME2  
File Format:  
Autodesk AutoCAD (DWG\_R2013)  
File Name:  
v\_s0216557\_1.dwg  
Clip Extent / Area of Interest (AOI):  
LLX,LLY= 705148.5,731902.58  
URX,URY= 705381.5,731902.58  
ULX,ULY= 705148.5,732074.58  
URX,URY= 705381.5,732074.58  
Projection / Spatial Reference:  
Projection= IRENE195\_Irish\_Transverse\_Mercator  
Centre Point Coordinates:  
X,Y= 705265.0,731988.58  
Reference Index:  
Map Series | Map Sheets  
1:1,000 | 3326-02  
1:2,500 | 3261-C  
Data Extraction Date:  
Date= 31-Aug-2021  
Source Data Release:  
DCLMS Release V1.143.112  
Product Version:  
Version= 1.3  
License / Copyright:  
Ordnance Survey Ireland Terms of Use apply  
Please visit [www.osi.ie/about/terms-conditions](http://www.osi.ie/about/terms-conditions).  
© Ordnance Survey Ireland, 2021  
Compiled and published by Ordnance Survey Ireland, Phoenix Park, Dublin 8, Ireland.  
Unauthorised reproduction infringes Ordnance Survey Ireland and Government of Ireland copyright.  
All rights reserved. No part of this publication may be copied, reproduced or transmitted in any form or by any means without the prior written permission of the copyright owners.  
The representation on this map of a road, track or footpath is not evidence of the existence of a right of way.  
Ordnance Survey maps never show legal property boundaries, nor do they show ownership of physical features.



**SITE LOCATION PLAN**  
SCALE 1:5000M1 1:1000M3

THIS DRAWING IS FOR PLANNING PURPOSES ONLY NOT FOR CONSTRUCTION

No	Date	Revision	Issue Register	Drawn	Checked	Approved
1	14/01/22	1	RF	RF		

<b>PLANNING</b>	
<p><b>ROBERT FITZPATRICK</b></p>	<p>Client: PAT HOGAN Project: PROPOSED DWELLING TO SIDE OF 2 MELROSE AVENUE, DUBLIN 22 Drawing Title: <b>SITE LOCATION PLAN</b> Project No: 220100 Drawing No: 220100/P/010 Scale: AS SHOWN Rev: P</p>
Tel: +353(0)1 2345678 Email: robert@robertfitzpatrick.com	Drawn: RF Checked: RF Date: 14/01/22