



# BALLYROAN ROAD

POSITION OF  
 SITE NOTICE

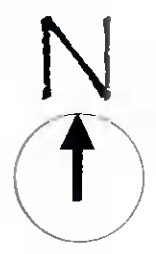

**SITE AREA**  
 421.2m<sup>2</sup>

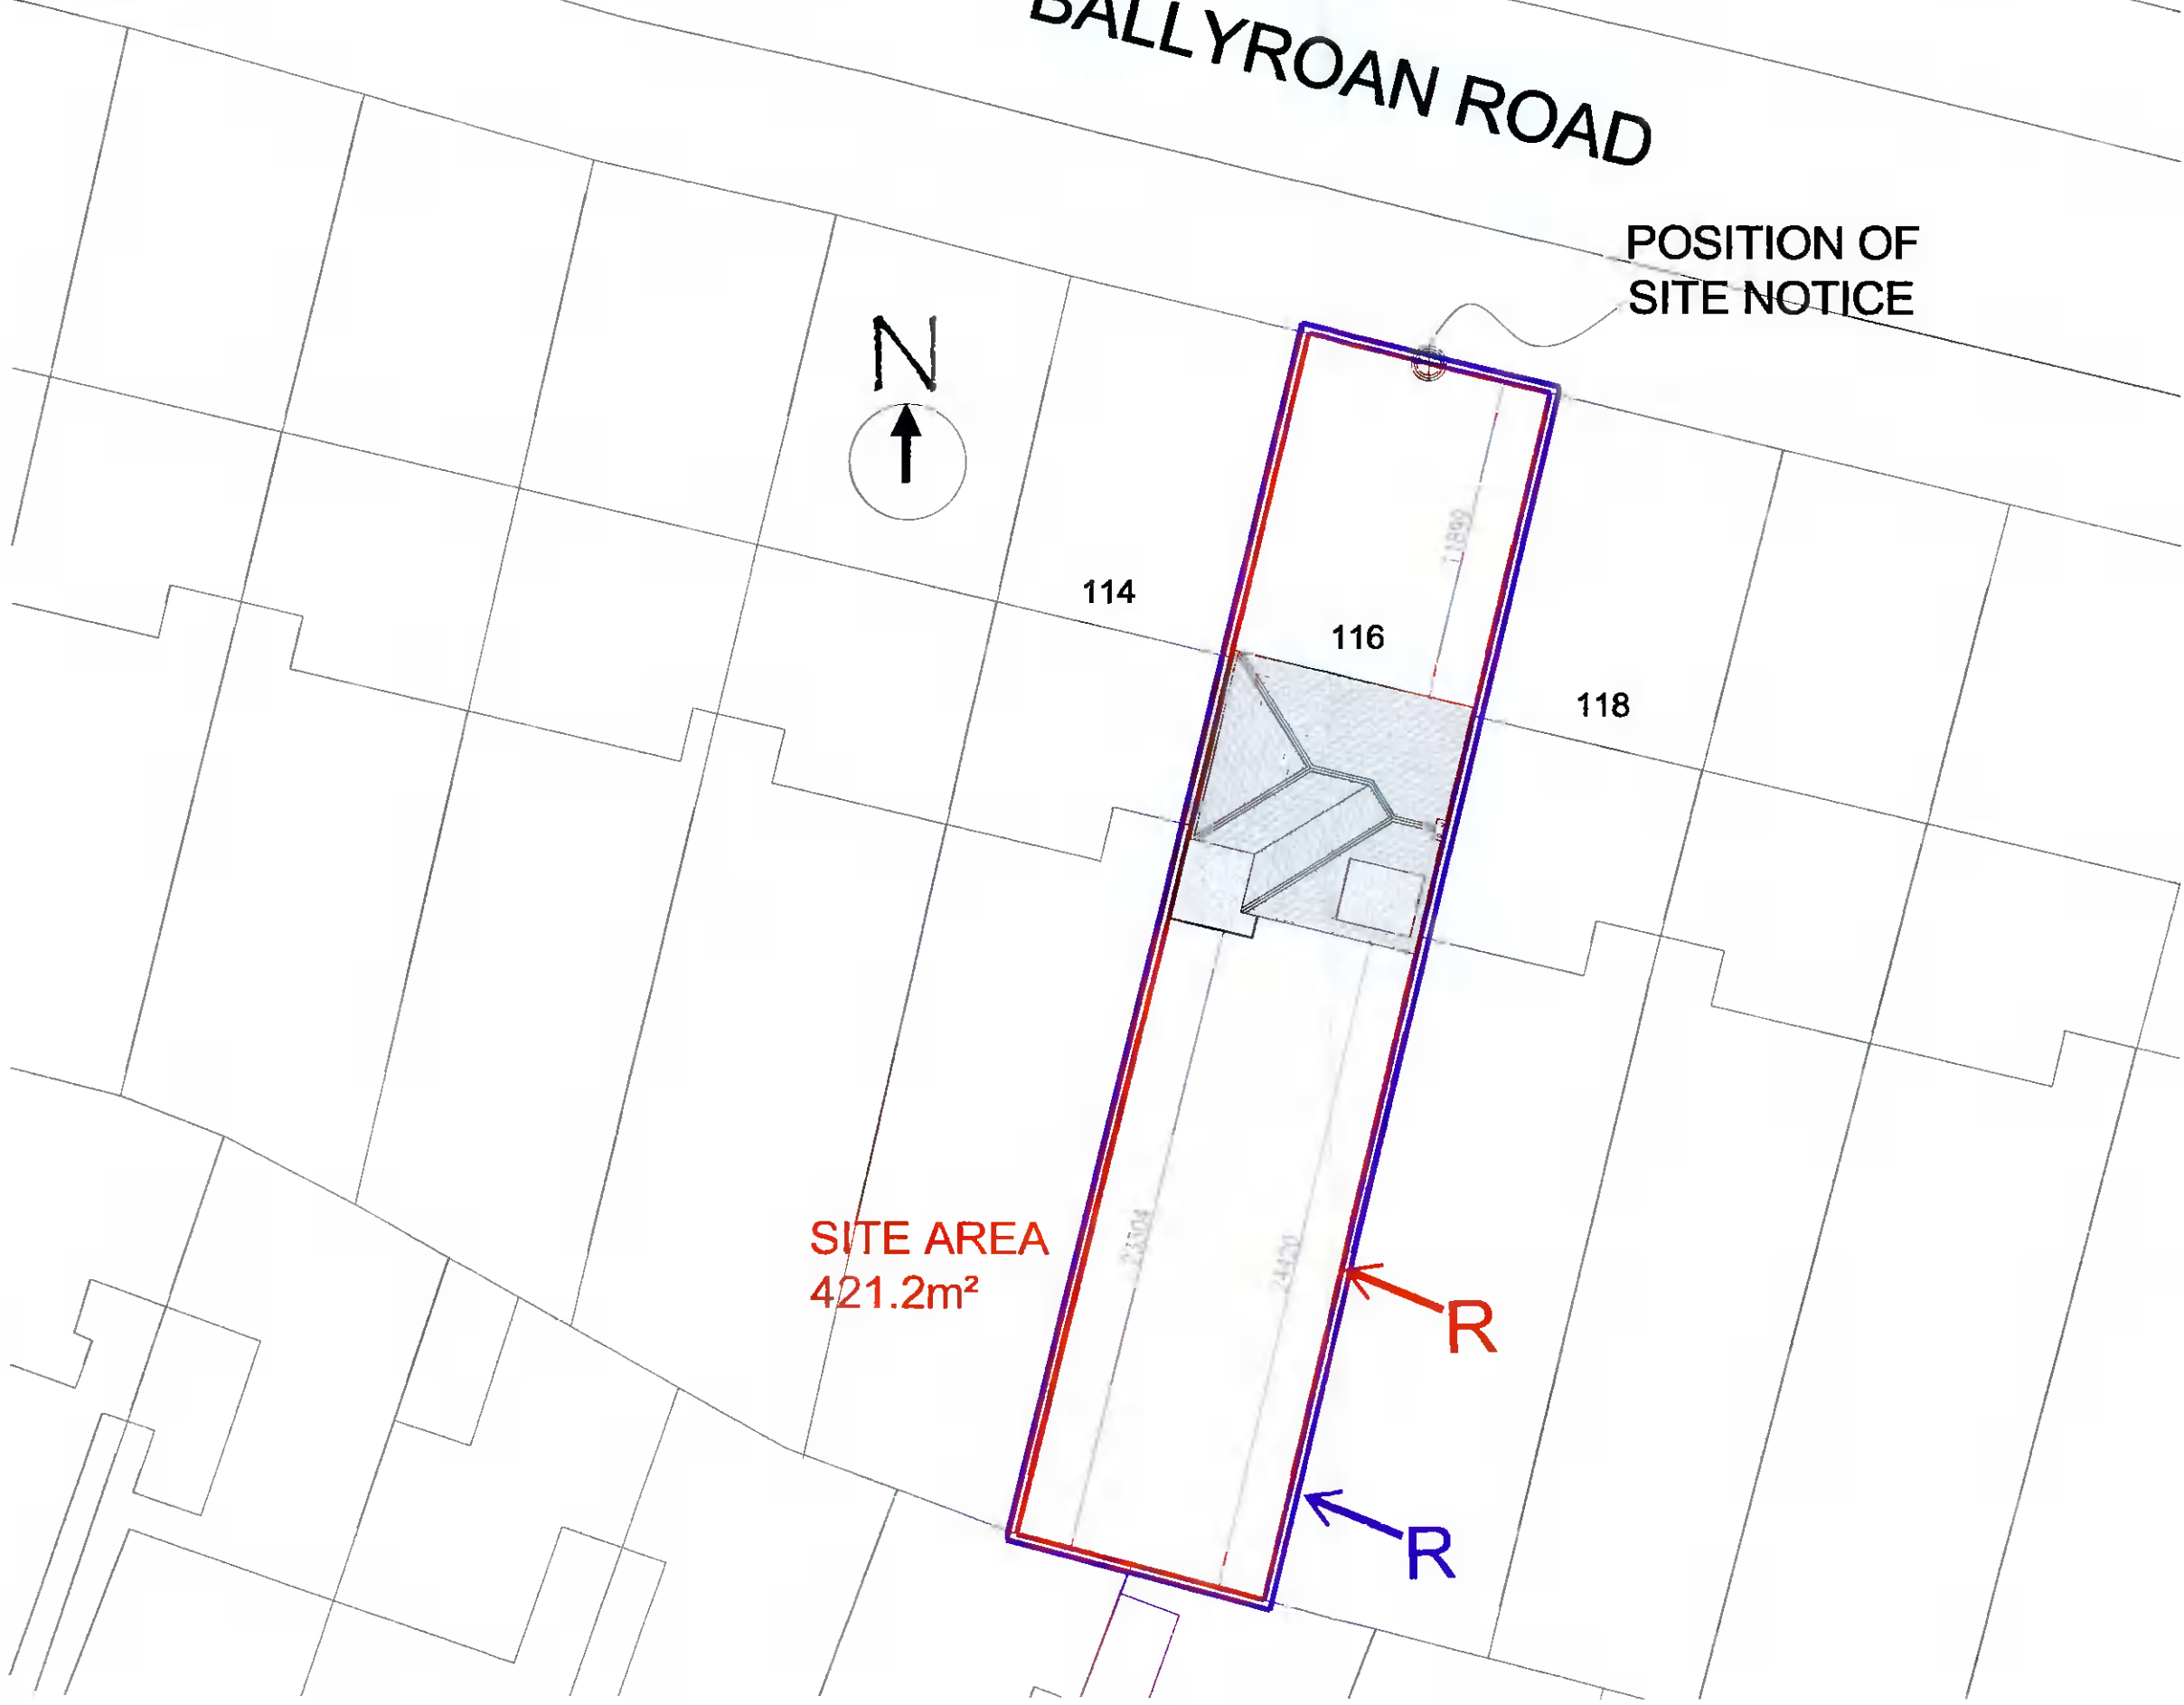

## Offsite Design Services

80 Boot Road, m: 087 7680 412  
 Clondalkin, ods2011@gmail.com  
 Dublin 22.

client name Barry & Gill Redmond

client address 116 Ballyroan Rd,  
 Templeogue,  
 Dublin 16,  
 D16 H6A2

project title Planning application

drawing PROPOSED SITE LAYOUT

date 19/01/2022

scale 1:250 @ A3

drawing No. ODS-PP22-01-D

OS sheet No. 3391-07, 3391-12

other ref. DN022

### notes

1. All works to comply with building regs.
2. Do not scale off these drawings.
3. All dimensions shown in millimetres.
4. These drawings were prepared for the purpose of planning permission only.

rev	note	date	initial

No reproduction or publication of this drawing may be made and no article may be manufactured or assembled in accordance with this drawing without prior consent. Rights reserved in the Republic of Ireland under the Copyright Act 1963 and in the United Kingdom under the Copyright Act 1958 as amended by the Design Copyright Act 1968.