


Planning Pack Map

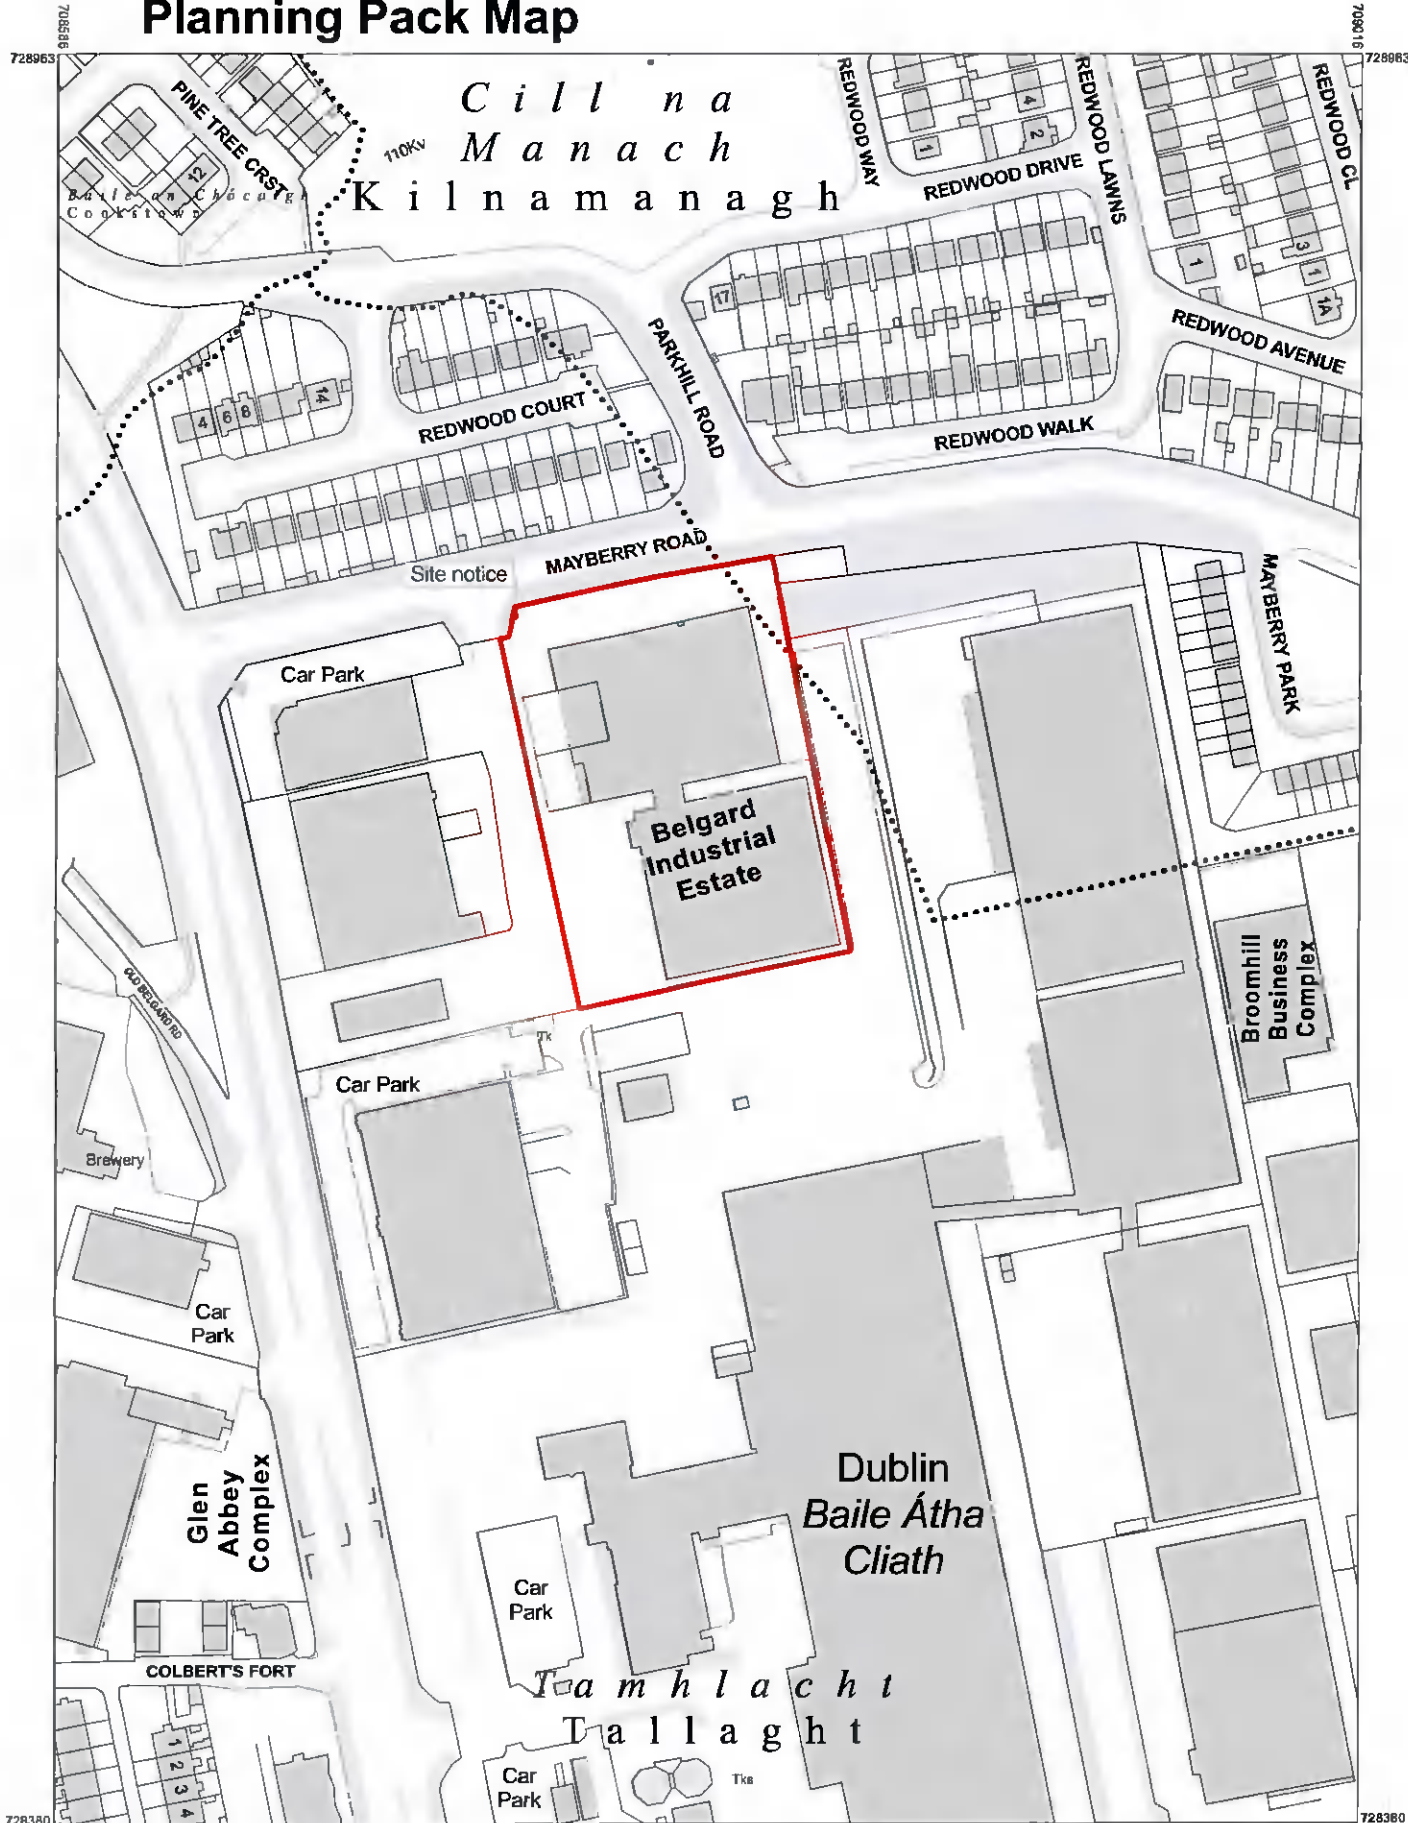

COMPILED AND PUBLISHED BY:
Ordnance Survey Ireland,
Phoenix Park,
Dublin 8,
Ireland.

Unauthorised reproduction
infringes Ordnance Survey Ireland
and Government of Ireland
copyright.

All rights reserved.
No part of this publication may
be copied, reproduced
or transmitted in any form
or by any means without the prior
written permission of
the copyright owners.

The representation on this map
of a road, track or footpath
is not evidence of the existence
of a right of way.

Ordnance Survey maps
never show legal property
boundaries, nor do they
show ownership of physical
features.

© Suirbhéireacht Ordanáis Éireann, 2021
© Ordnance Survey Ireland, 2021
www.osi.ie/copyright

OUTPUT SCALE: 1:2,500

**CENTRE
COORDINATES:**
ITM 708801,728672

PUBLISHED: 10/05/2021

MAP SERIES: 1:1,000
1:1,000
1:1,000

ORDER NO.: 50191573_1

MAP SHEETS: 3390-01
3390-02
3390-06
3390-07

CAPTURE RESOLUTION:
The map objects are only accurate to the
resolution at which they were captured.
Output scale is not indicative of data capture
scale.

Further information is available at:
<http://www.osi.ie>; search 'Capture Resolution'

LEGEND:
<http://www.osi.ie>; search 'Large Scale Legend'



1290 PP Site location map Order No. 50191573_1 OS Sheet 3390-01, 3390-02, 3390-06, 3390-07, Lic. No AR 0015022 1:2500



McGahon Architects Ltd
Registered in Ireland No 346586
Directors F.McGahon, J.McGahon

info@mcgahonarchitects.com
+353 42 933 46 77
mcgahonarchitects.com

Registered Office
19 Jocelyn Street
Dundalk Co. Louth



| | | | | |
|-------------|--|-------------|--------------|------------------------|
| Project: | New signs at Unit 1 belgard industrial estate, belgard road, belgard, dublin, ireland | | | |
| Drwg title: | Site location map Order No. 50191573_1 OS Sheet 3390-01, 3390-02, 3390-06, 3390-07, Lic. No AR 0015021 | Client: | Pearce Signs | |
| Drwg. No | 1290/PP/01 | Scale: | 1:2500 | Issue date: 20/01/2022 |
| Rev. No | | Rev.Details | | Status: Planning |