




CRITICAL ACTIONS: (must be resolved prior to manufacture sign off and final artwork)

Sign (2) 6no. flat aluminium bay signs

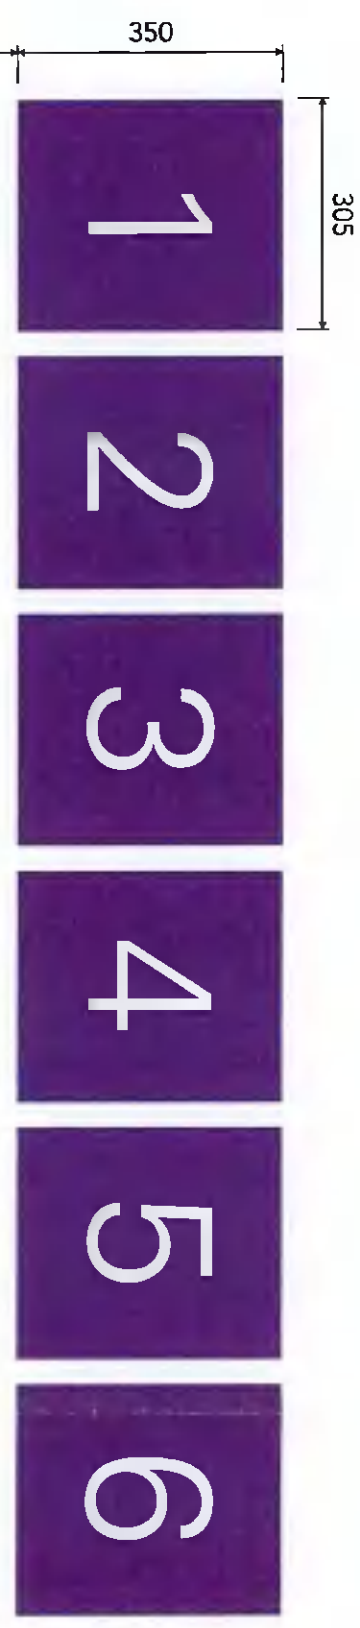

SPECIFICATION

- 1 PANEL from flat 3mm aluminium finished RAL 9016 gloss White. Pre-drilled with 4no. 6mm holes for face fixing. Decorated with reflective White then stencil cut Purple vinyl on top.
- 2 FIXING METHOD to be fixed in place using c/s fixings with heads touched out.

NOTES:

-

PROPOSED



EXISTING



McGahon Architects Ltd
 Registered in Ireland No 346586
 Directors F.McGahon, J.McGahon
 info@mcgahonarchitects.com
 +353 42 933 46 77
 mcgahonarchitects.com

Registered Office
 19 Jocelyn Street
 Dundalk Co. Louth

RAI Registered Architect 2022
ASIP Accreditation P

Project: **New signs at Unit 1 belgard industrial estate, belgard road, belgard, dublin, ireland**

Dwg title: **Sign (2)** Client: **Pearce Signs**

Dwg No: **1290/PP/05** Scale: **1:250** Issue date: **20/01/2022** Rev.Date: Status: **Planning**

Rev. No: Rev Details

This drawing and copyright therein is the property of McGahon Architects Ltd and cannot be used, copied or displayed without permission.