


GENERAL NOTES:

- Do not scale from this drawing
- All dimensions are in mm (millimetres) unless noted otherwise
- Any discrepancies found on this drawing should be immediately reported to the engineers
- This drawing is to be read in conjunction with all relevant engineers drawings, specifications and contract documents
- All works are to be in accordance with the relevant and current Health and Safety legislation
- Specification of the works to be to the appropriate Irish standard of the equivalent British standard

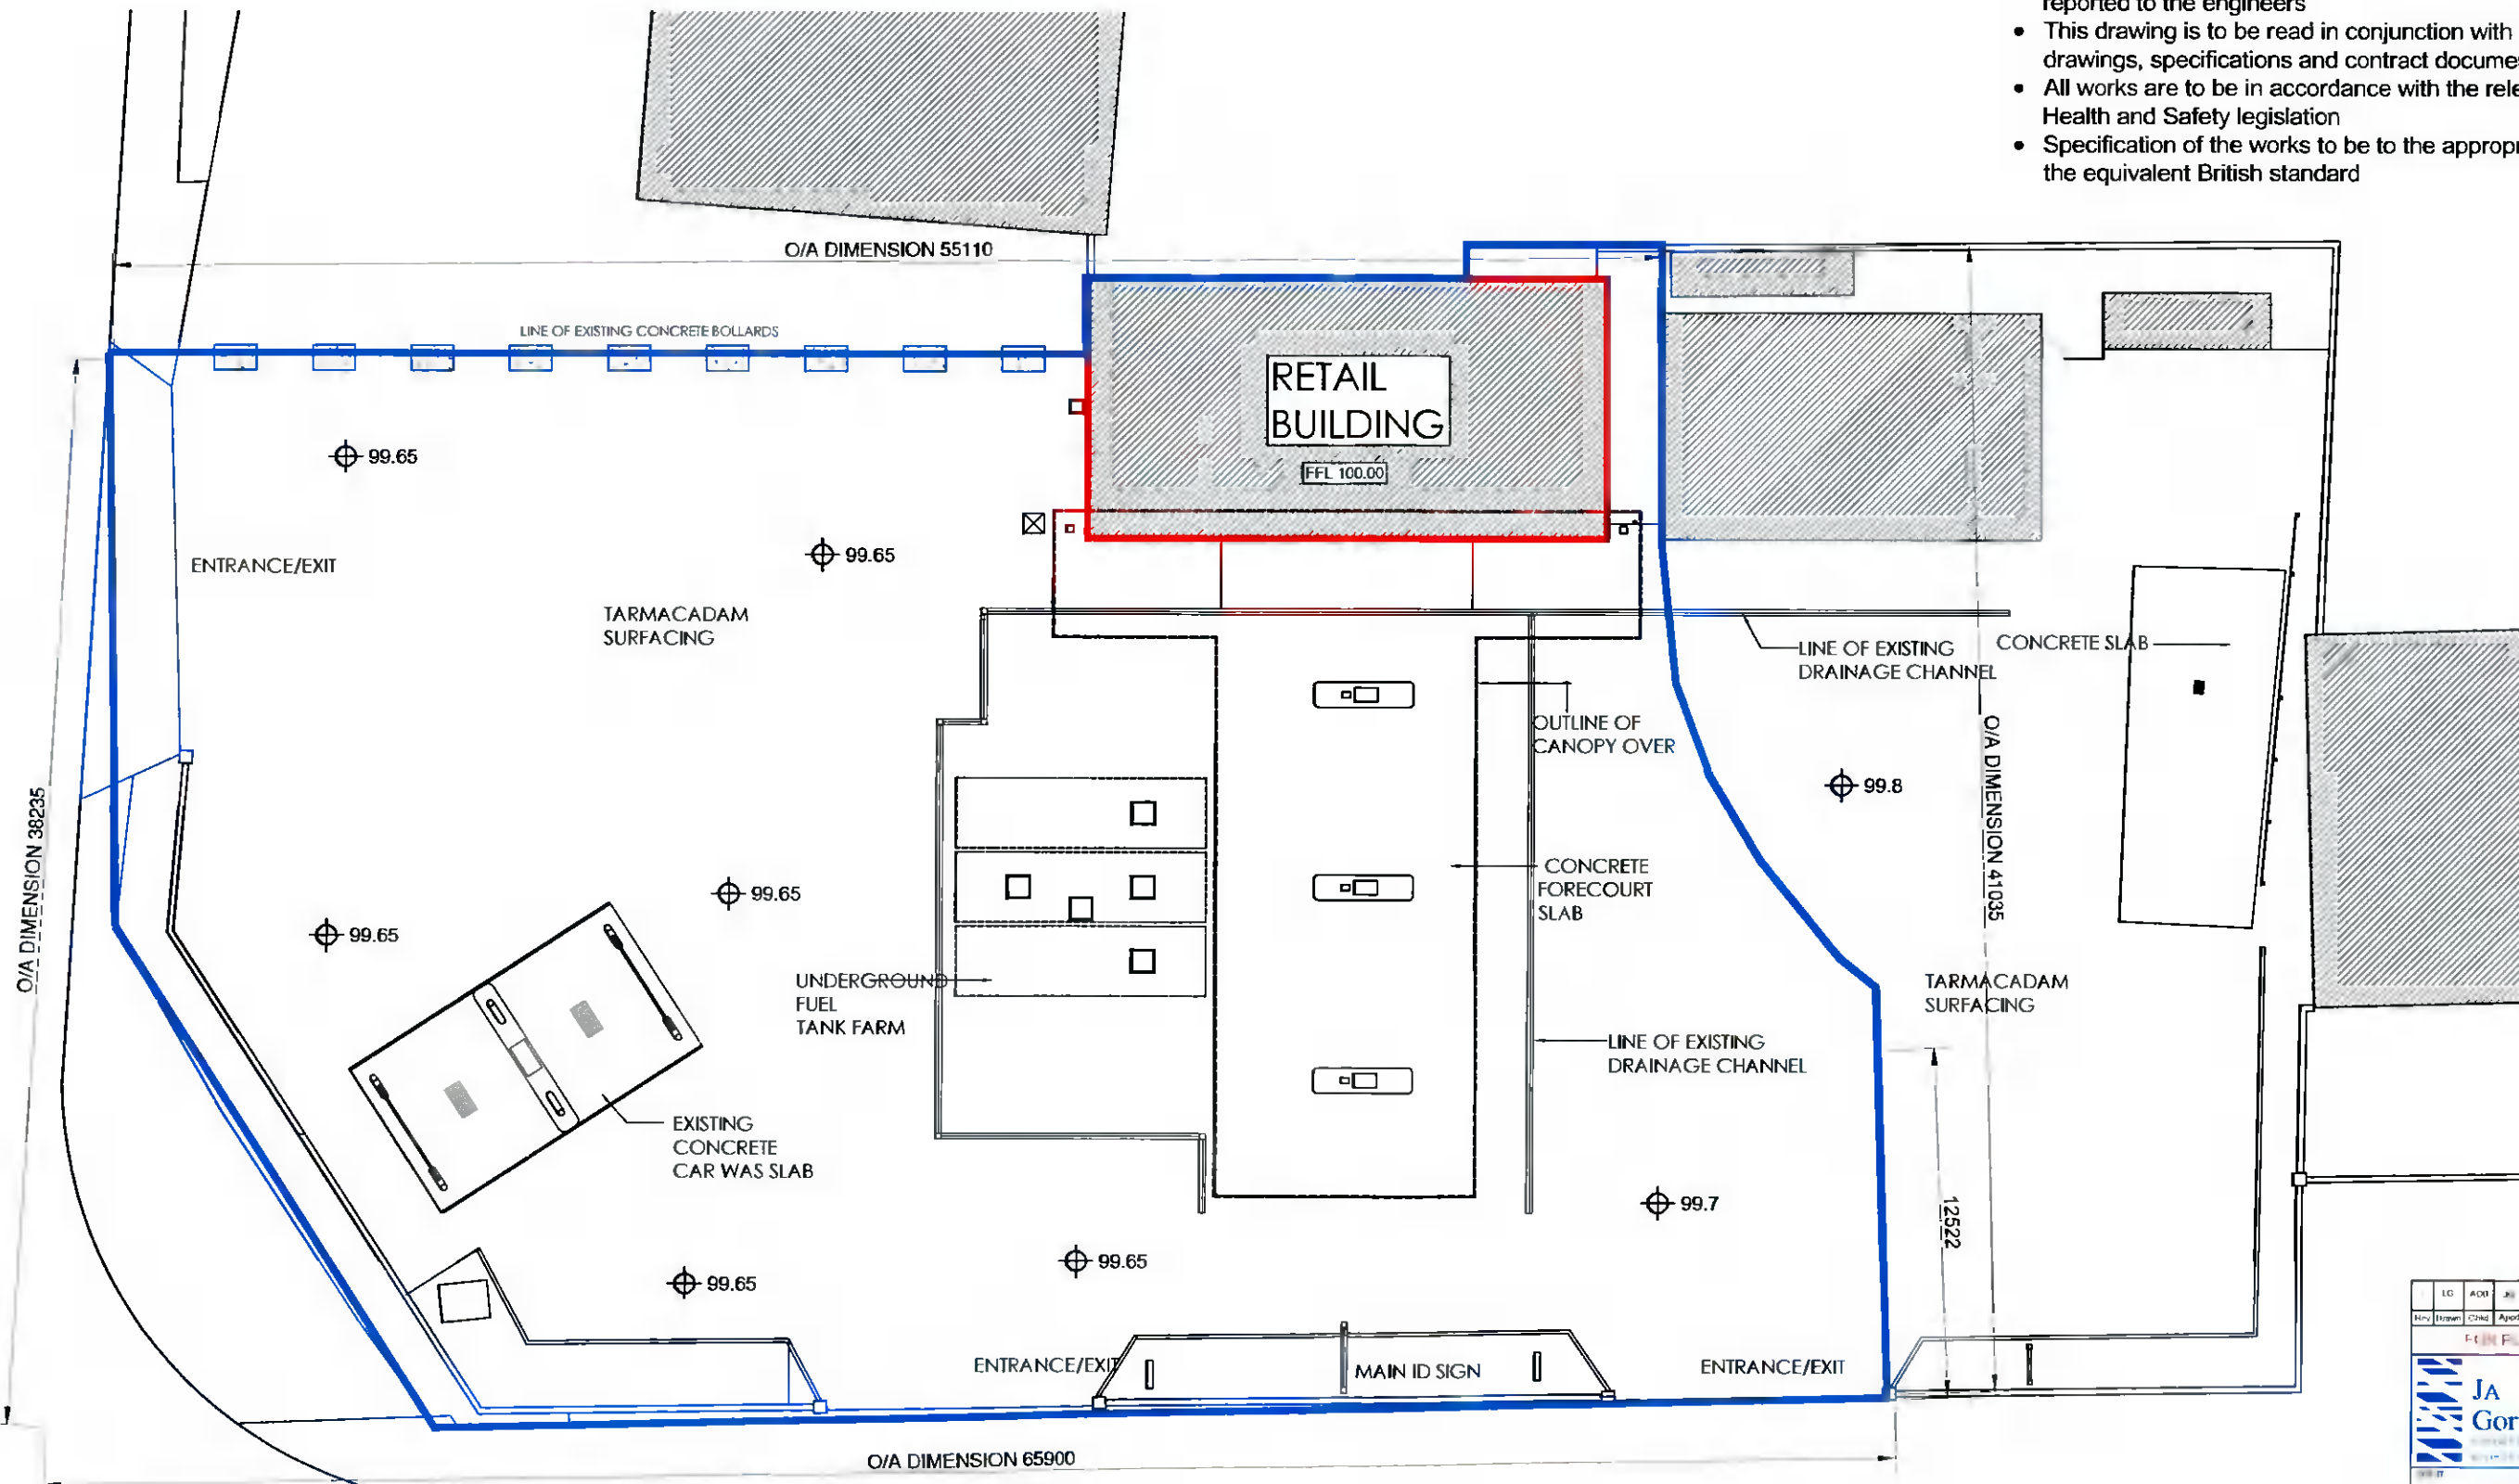

SITE LAYOUT PLAN
SCALE 1:250



- EXTENT OF LAND OWNING (2111m²) OUTLINED IN BLUE
- EXTENT OF THIS APPLICATION (155m²) OUTLINED IN RED

LD	ADD	REV	PLANNING ISSUE	REVISED
Rev	Drawn	Check	Approved/Description	Date
FOR PLANNING PURPOSES ONLY				
		Forest Park, Mullingar, Co. Westmeath, Tel: 044-9347338 / 9347341 Fax: 044-9347400 Email: info@jagorman.ie Web: www.jagorman.ie		
		PETROGAS GROUP LTD		
APPLGREEN SERVICE STATION, CHERRY ORCHARD, BALLYFERMOT RD, DUBLIN 10				
SITE LAYOUT PLAN				
PROJECT	SCALE	DATE	DRAWN BY	DATE
A3	1:250		LG	
PROJECT No	DRAWING No			
4057	P4057-C002			