


Planning Pack Map

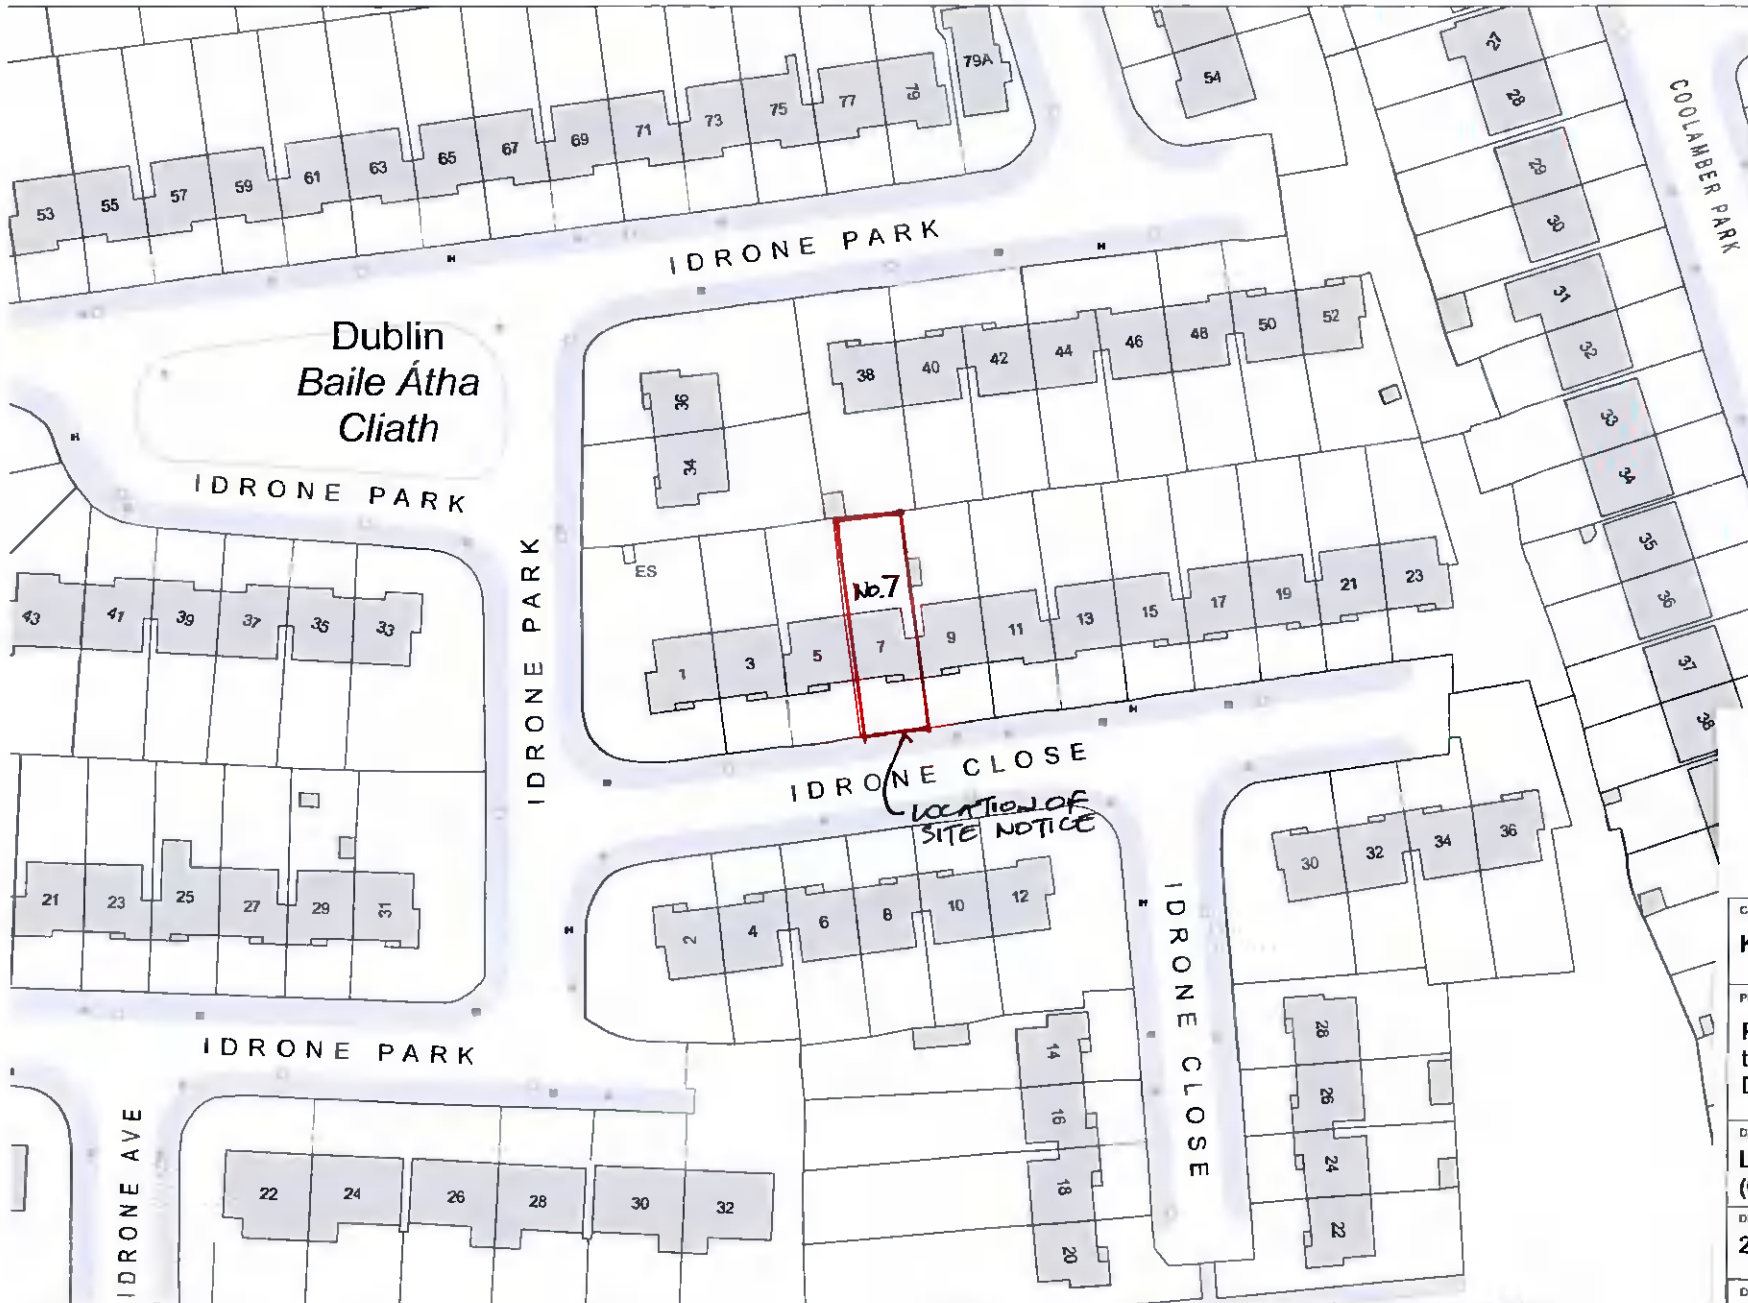

712415
727568

CENTRE COORDINATES:
ITM 712299,727482

PUBLISHED: 25/11/2021
ORDER NO.: 50235681_1


MAP SERIES: 1:1,000
MAP SHEETS: 3391-11

COMPILED AND PUBLISHED BY:
Ordnance Survey Ireland,
Phoenix Park,
Dublin 8,
Ireland

Unauthorised reproduction
infringes Ordnance Survey Ireland
and Government of Ireland



CLIENT Karen and Paul McEvoy		
PROJECT Proposed Alterations and Extensions to 7 Idrone Close, Ballyroan, Dublin16, D16 W6T7		
DRAWING TITLE Location Map (O.S Map plot no. 3329-11)		
DRWG NO 21/PA/01	SCALE 1:1000@A4	DATE 17.11.21
DRAWING PREPARED BY Kathryn Potterton Architects		
120 Leinster Rd, Rathmines, Dublin 6 Ph. 01 4965950/087 2200838		

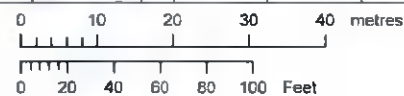

OUTPUT SCALE: 1:1,000

CAPTURE RESOLUTION:
The map objects are only accurate to the
resolution at which they were captured
Output scale is not indicative of data capture scale
Further information is available at:
[http://www.osi.ie/eng/Content/Resolution](#)

