


Planning Pack Map

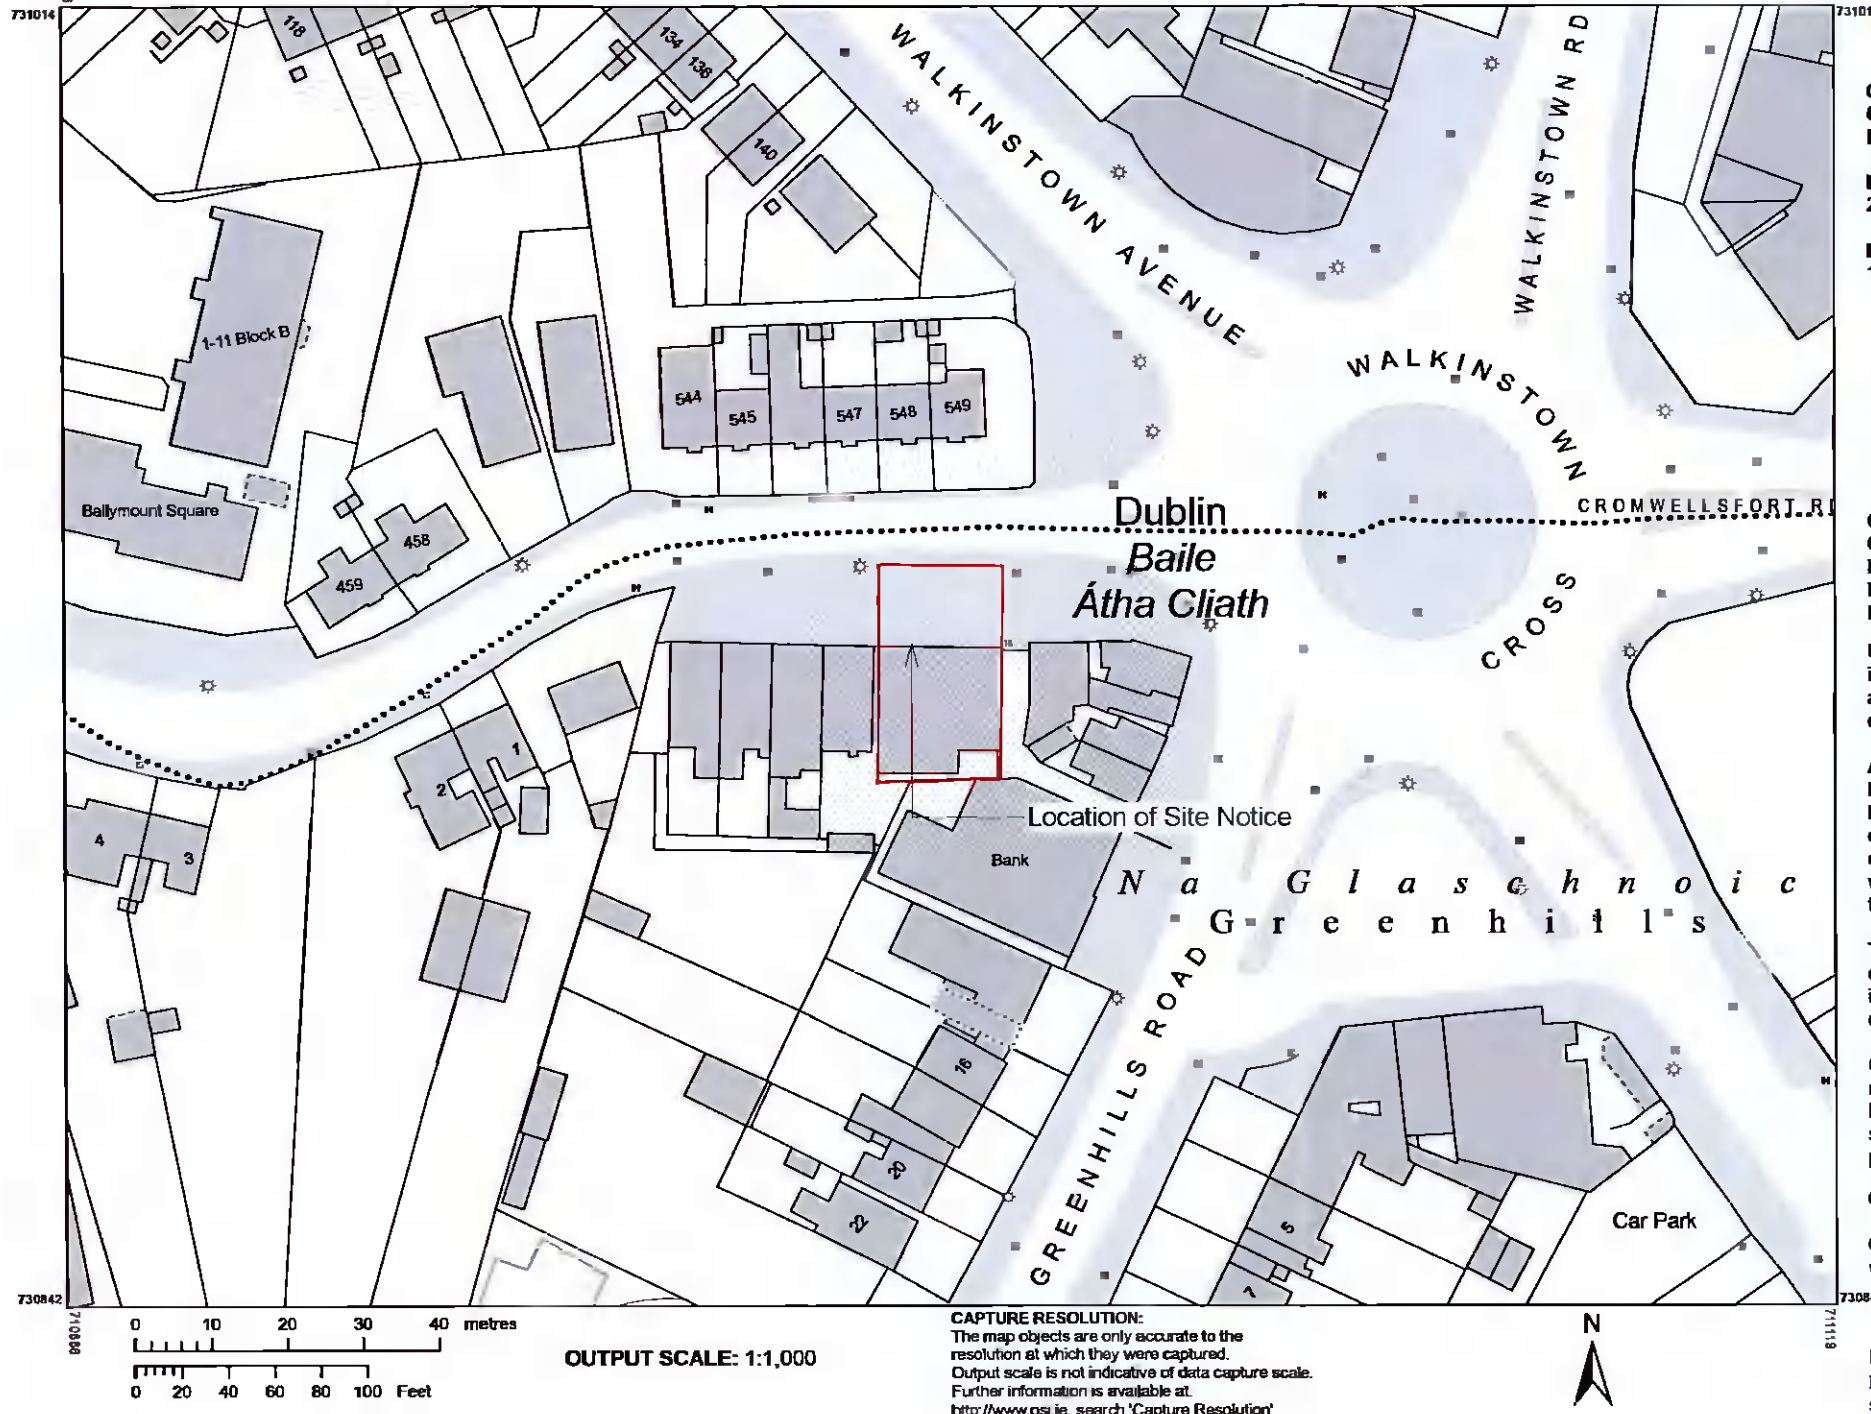

CENTRE COORDINATES:
ITM 711003,730928

PUBLISHED: 21/05/2021
ORDER NO.: 50194589_1

MAP SERIES: 1:1,000
MAP SHEETS: 3327-09

COMPILED AND PUBLISHED BY:
Ordnance Survey Ireland,
Phoenix Park,
Dublin 8,
Ireland

Unauthorised reproduction
infringes Ordnance Survey Ireland
and Government of Ireland
copyright.


All rights reserved.
No part of this publication may
be copied, reproduced
or transmitted in any form
or by any means without the prior
written permission of
the copyright owners.

The representation on this map
of a road, track or footpath
is not evidence of the existence
of a right of way.

Ordnance Survey maps
never show legal property
boundaries, nor do they
show ownership of
physical features.

© Suirbhéireacht Ordanáis Éireann,
2021
© Ordnance Survey Ireland, 2021
www.osi.ie/copyright

LEGEND:
<http://www.osi.ie>;
search 'Large Scale Legend'

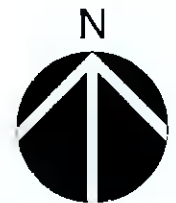

SITE AREA - 0.0459 Hectares

— SITE OUTLINED RED

1 SITE LOCATION MAP
SCALE 1 : 1000

NOTES
© This drawing is copyright. Figured dimensions only to be taken from this drawing. All dimensions to be checked on site. Module Design Ltd to be informed of any discrepancies before work proceeds.

REV	DATE	DESCRIPTION	ISSUED
A	2021.12.10	Issued for Planning	Zubi Efobi

CLIENT NAME ALAN & MONICA HOLMES	
DRAWN: Zubi Efobi	CHECKED
DATE January 2022	PAGE SIZE A3

PROJECT NAME PROPOSED MIXED USE DEV. AT PAINTWORLD, 1-2 BALLYMOUNT ROAD LOWER, DUBLIN 12			
DRAWING TITLE SITE LOCATION MAP			
PROJECT NO. 21127	DRAWING NO P001	SCALE 1 : 1000	REV A

MODULE
ARCHITECTURE | DESIGN | PROJECT MANAGEMENT
1st Floor, 2 Chapel Hill, Lucan, Co. Dublin
t +353 1 532 5078 e. hello@module.ie w. www.module.ie

STATUS
PLANNING