


A SECTION A-A
SCALE 1 : 100

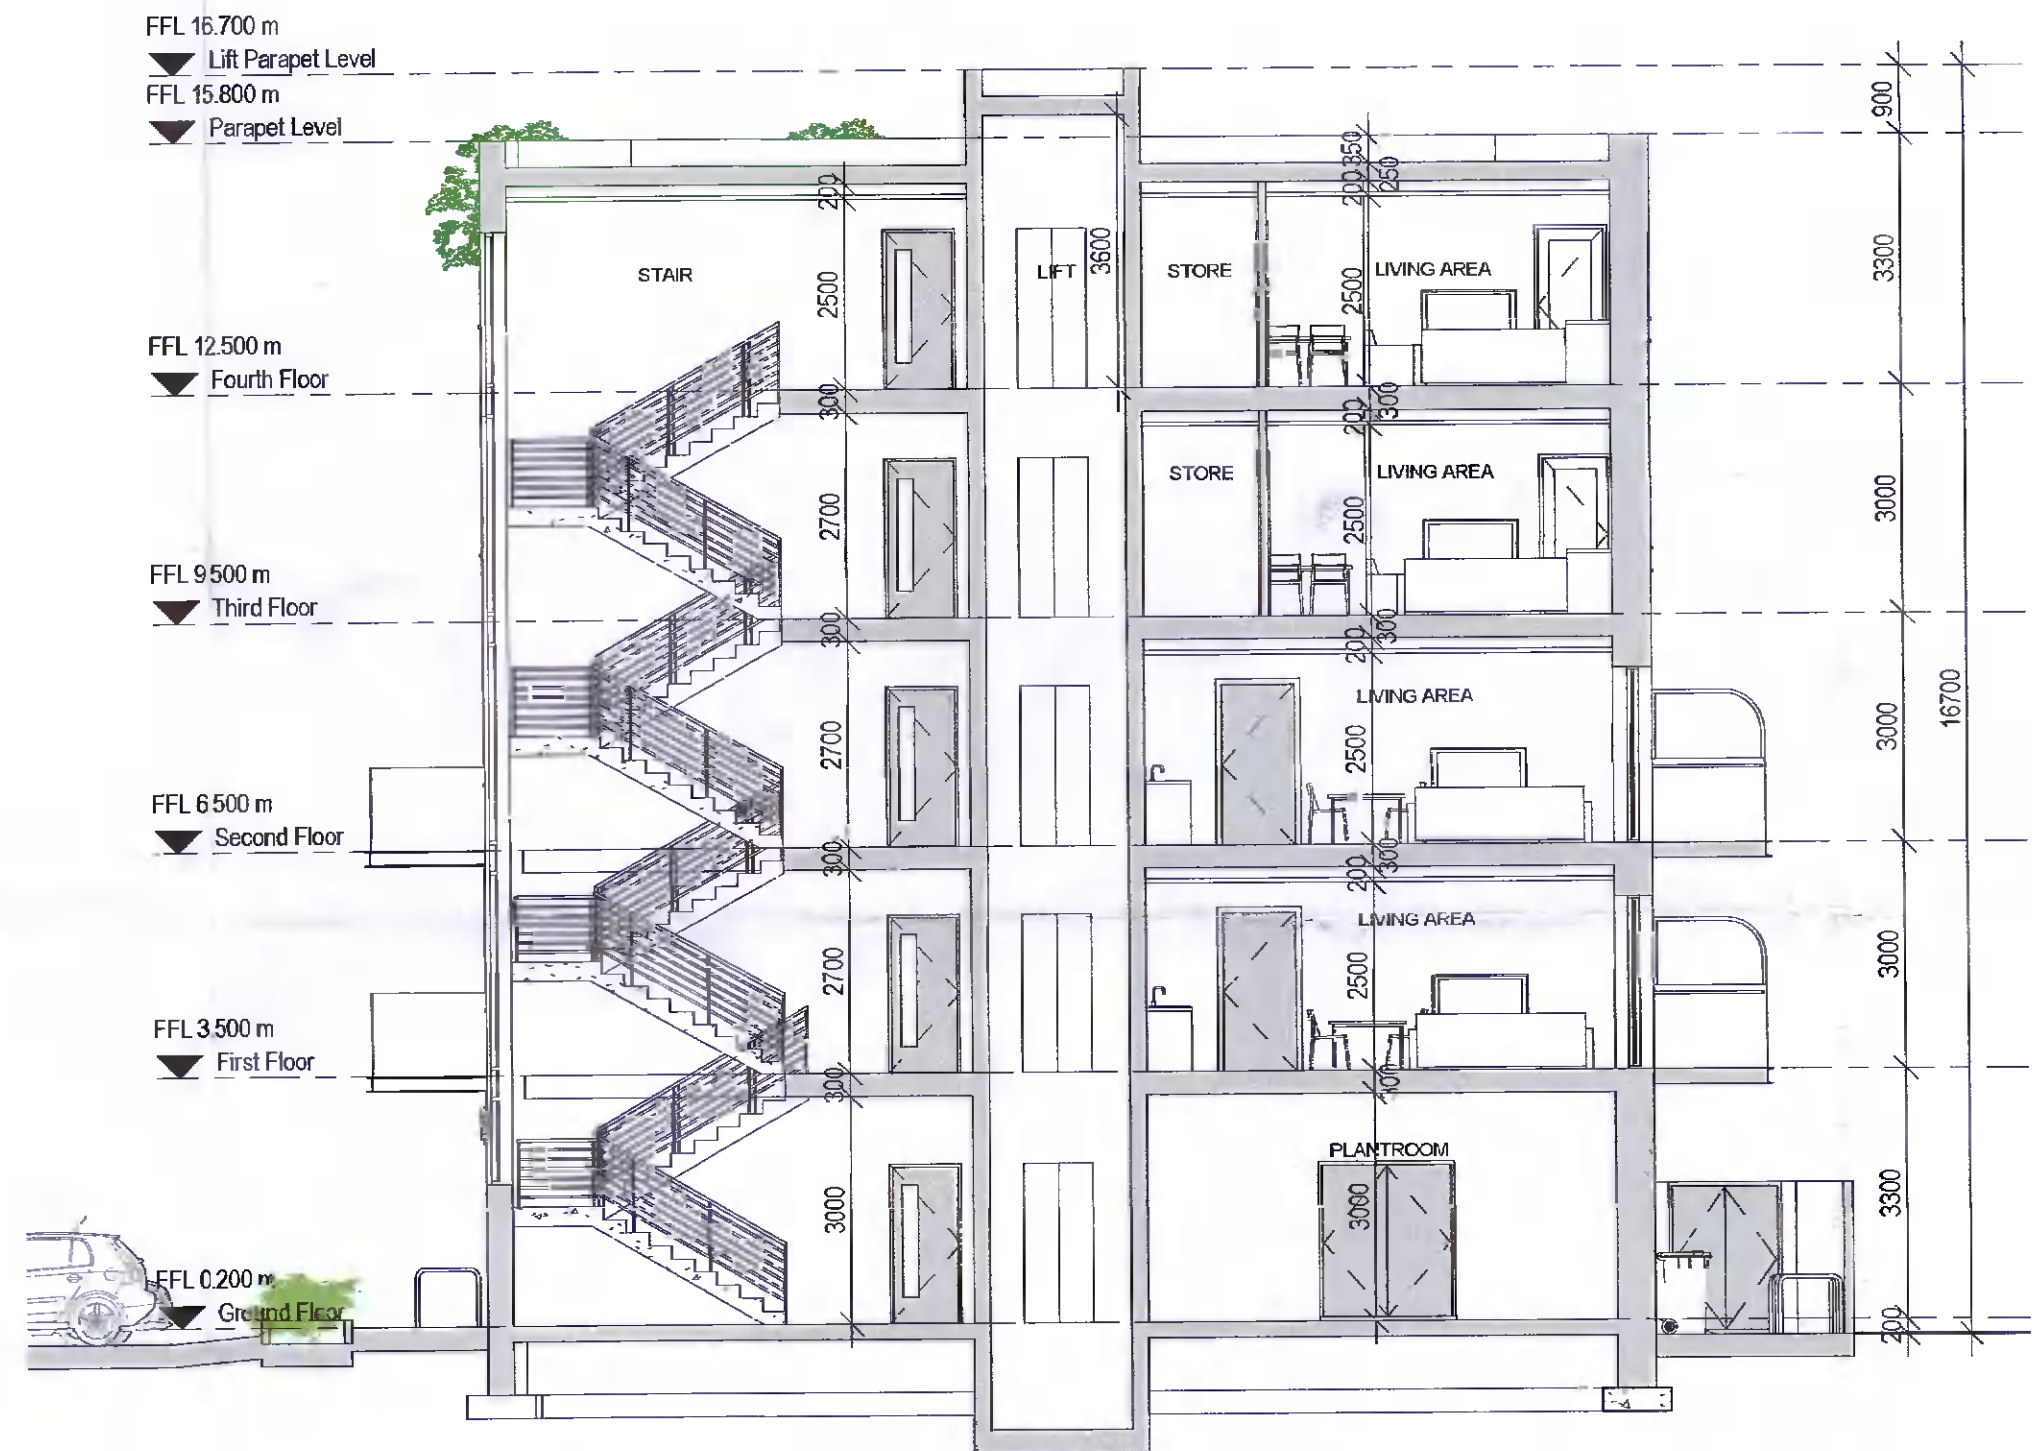

B SECTION B-B
SCALE 1 : 100

NOTES:
© This drawing is copyright. Figured dimensions only to be taken from this drawing. All dimensions to be checked on site. Module Design Ltd to be informed of any discrepancies before work proceeds.

REV	DATE	DESCRIPTION	ISSUED
A	2021.12.10	Issued for Planning	Zubi Efobi

CLIENT NAME:
ALAN & MONICA HOLMES

DRAWN:
Author

DATE:
January 2022

CHECKED:
Checker

PAGE SIZE
A2

PROJECT NAME
PROPOSED MIXED USE DEV. AT PAINTWORLD,
1-2 BALLYMOUNT ROAD LOWER, DUBLIN 12

DRAWING TITLE
PROPOSED SECTIONS

PROJECT NO. 21127	DRAWING NO. P300	SCALE 1 : 100	REV A
----------------------	---------------------	------------------	----------

MODULE

ARCHITECTURE | DESIGN | PROJECT MANAGEMENT
1st Floor, 2 Chapel Hill, Lucan, Co. Dublin
t: +353 1 532 5078 e: hello@module.ie w: www.module.ie

STATUS
PLANNING